


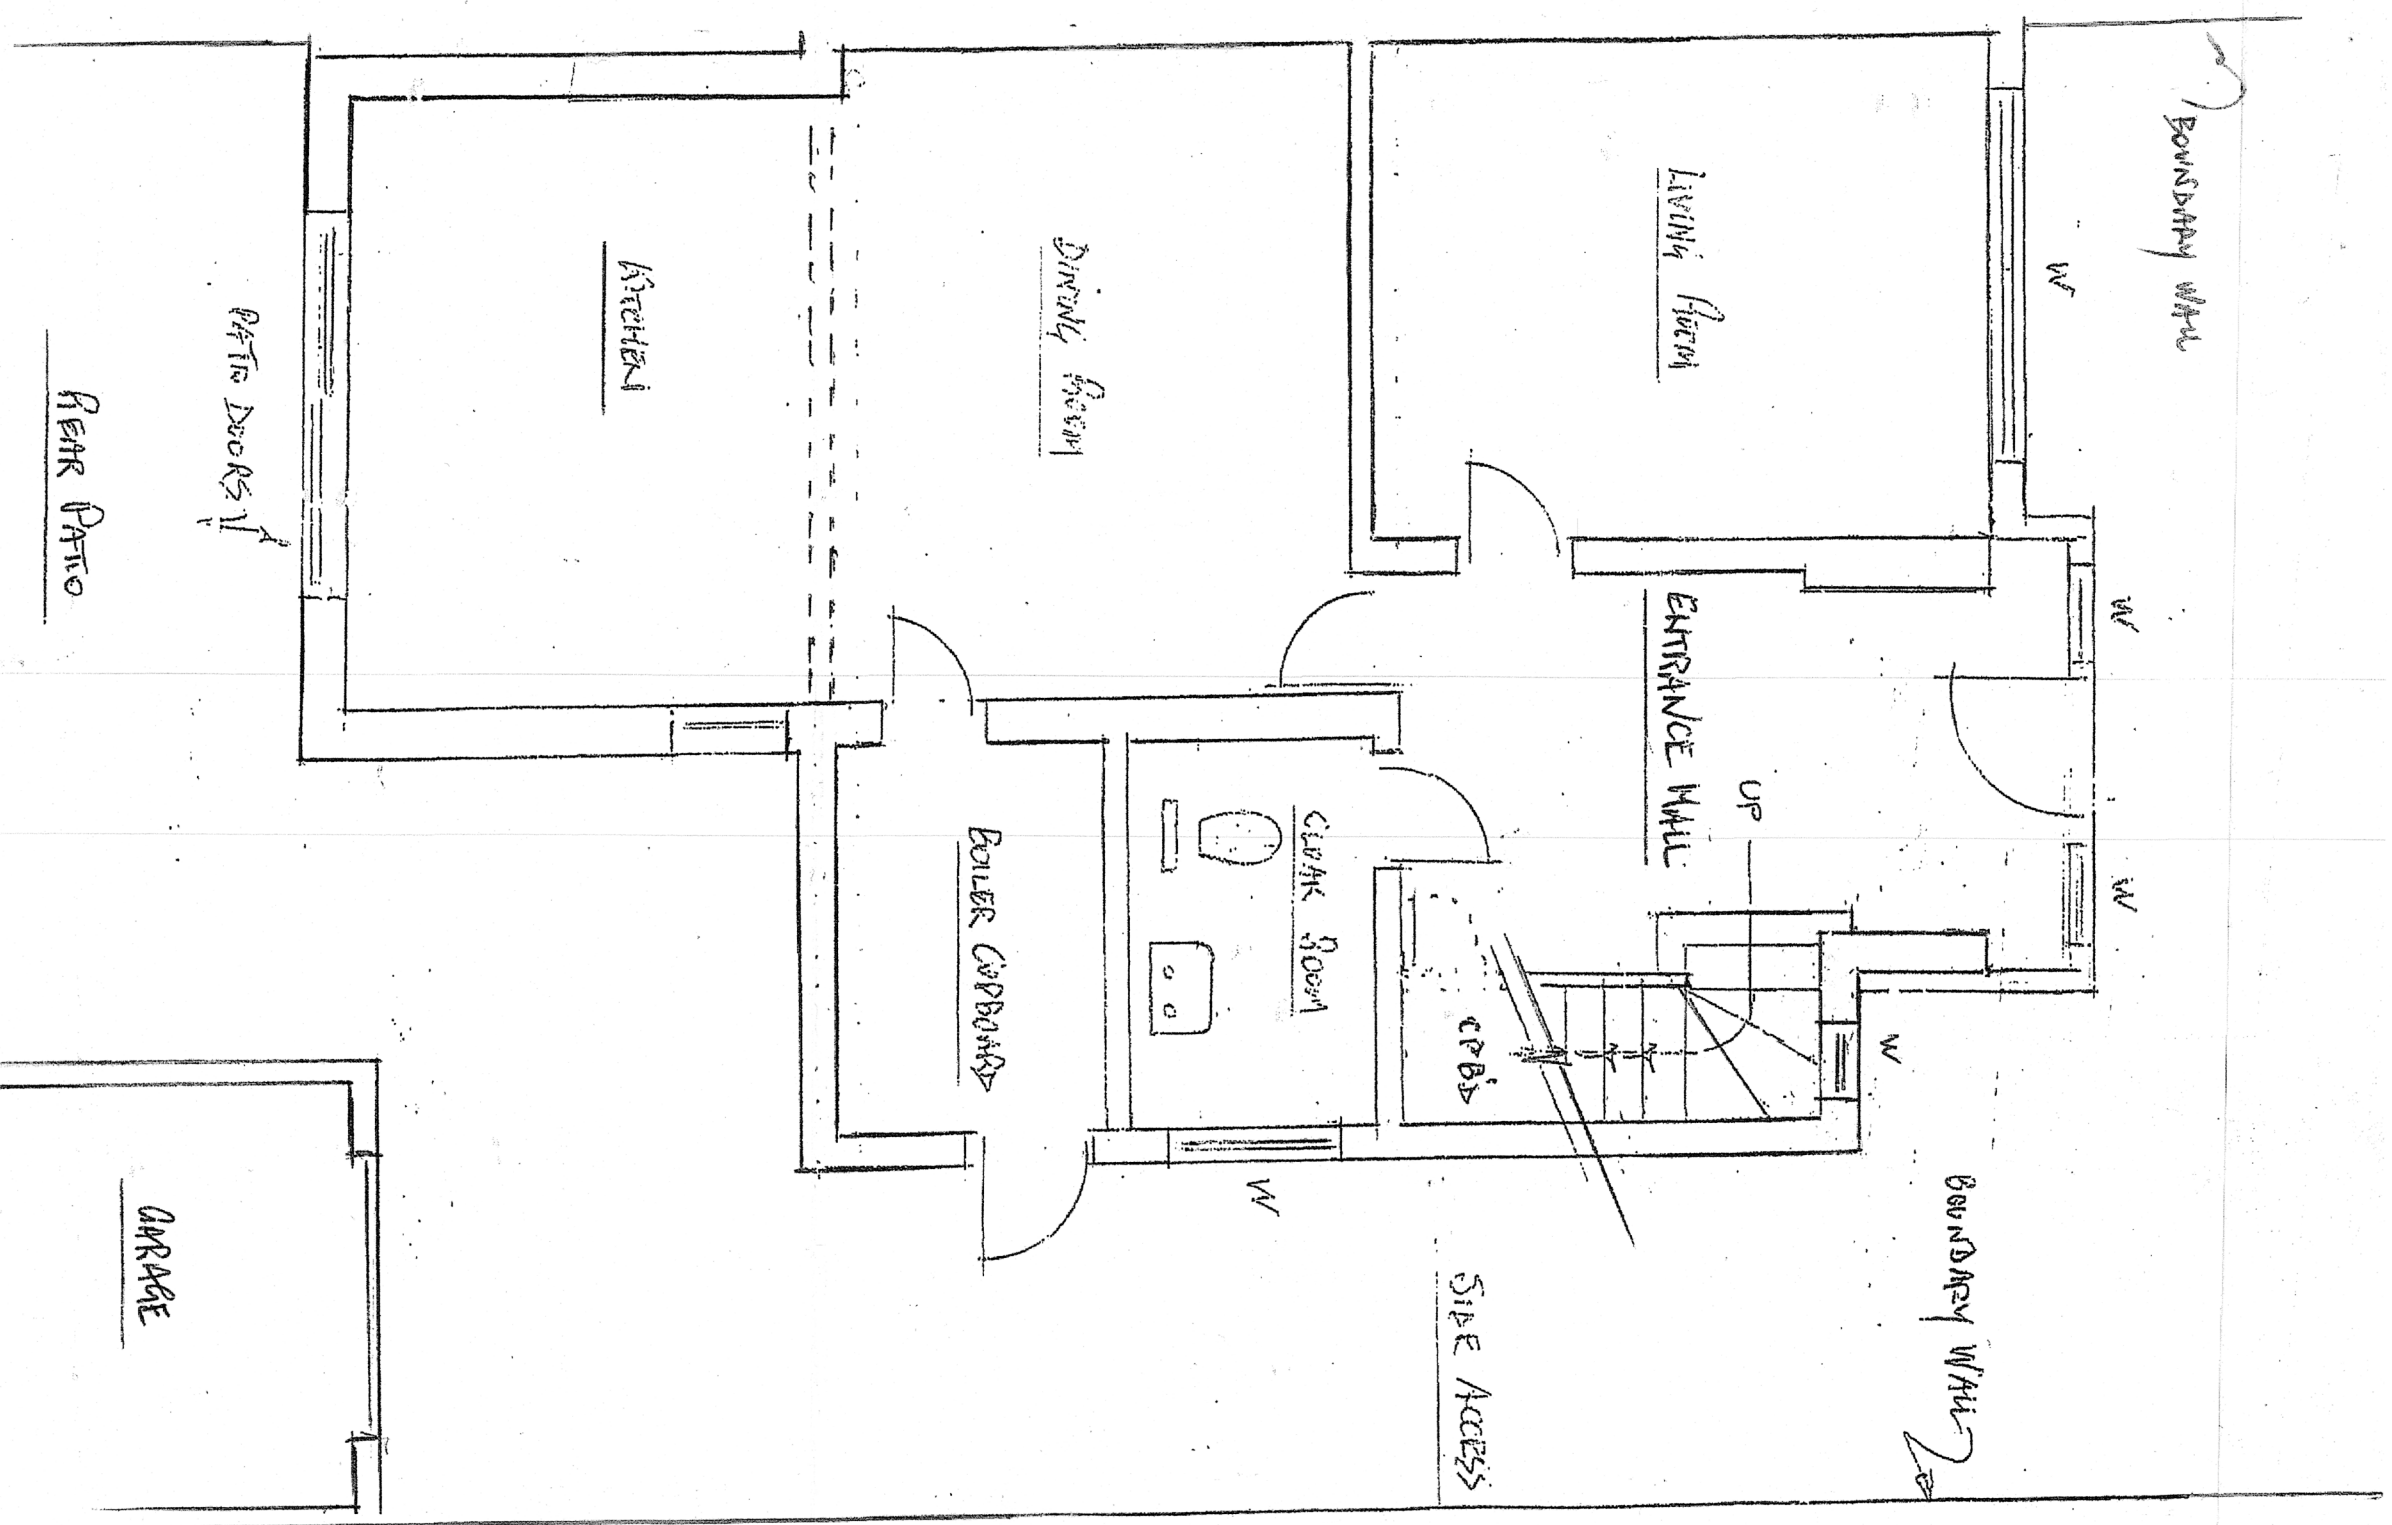


Plan of Existing Ground Floor

Scale 1/50



SCALE BAR 1/50

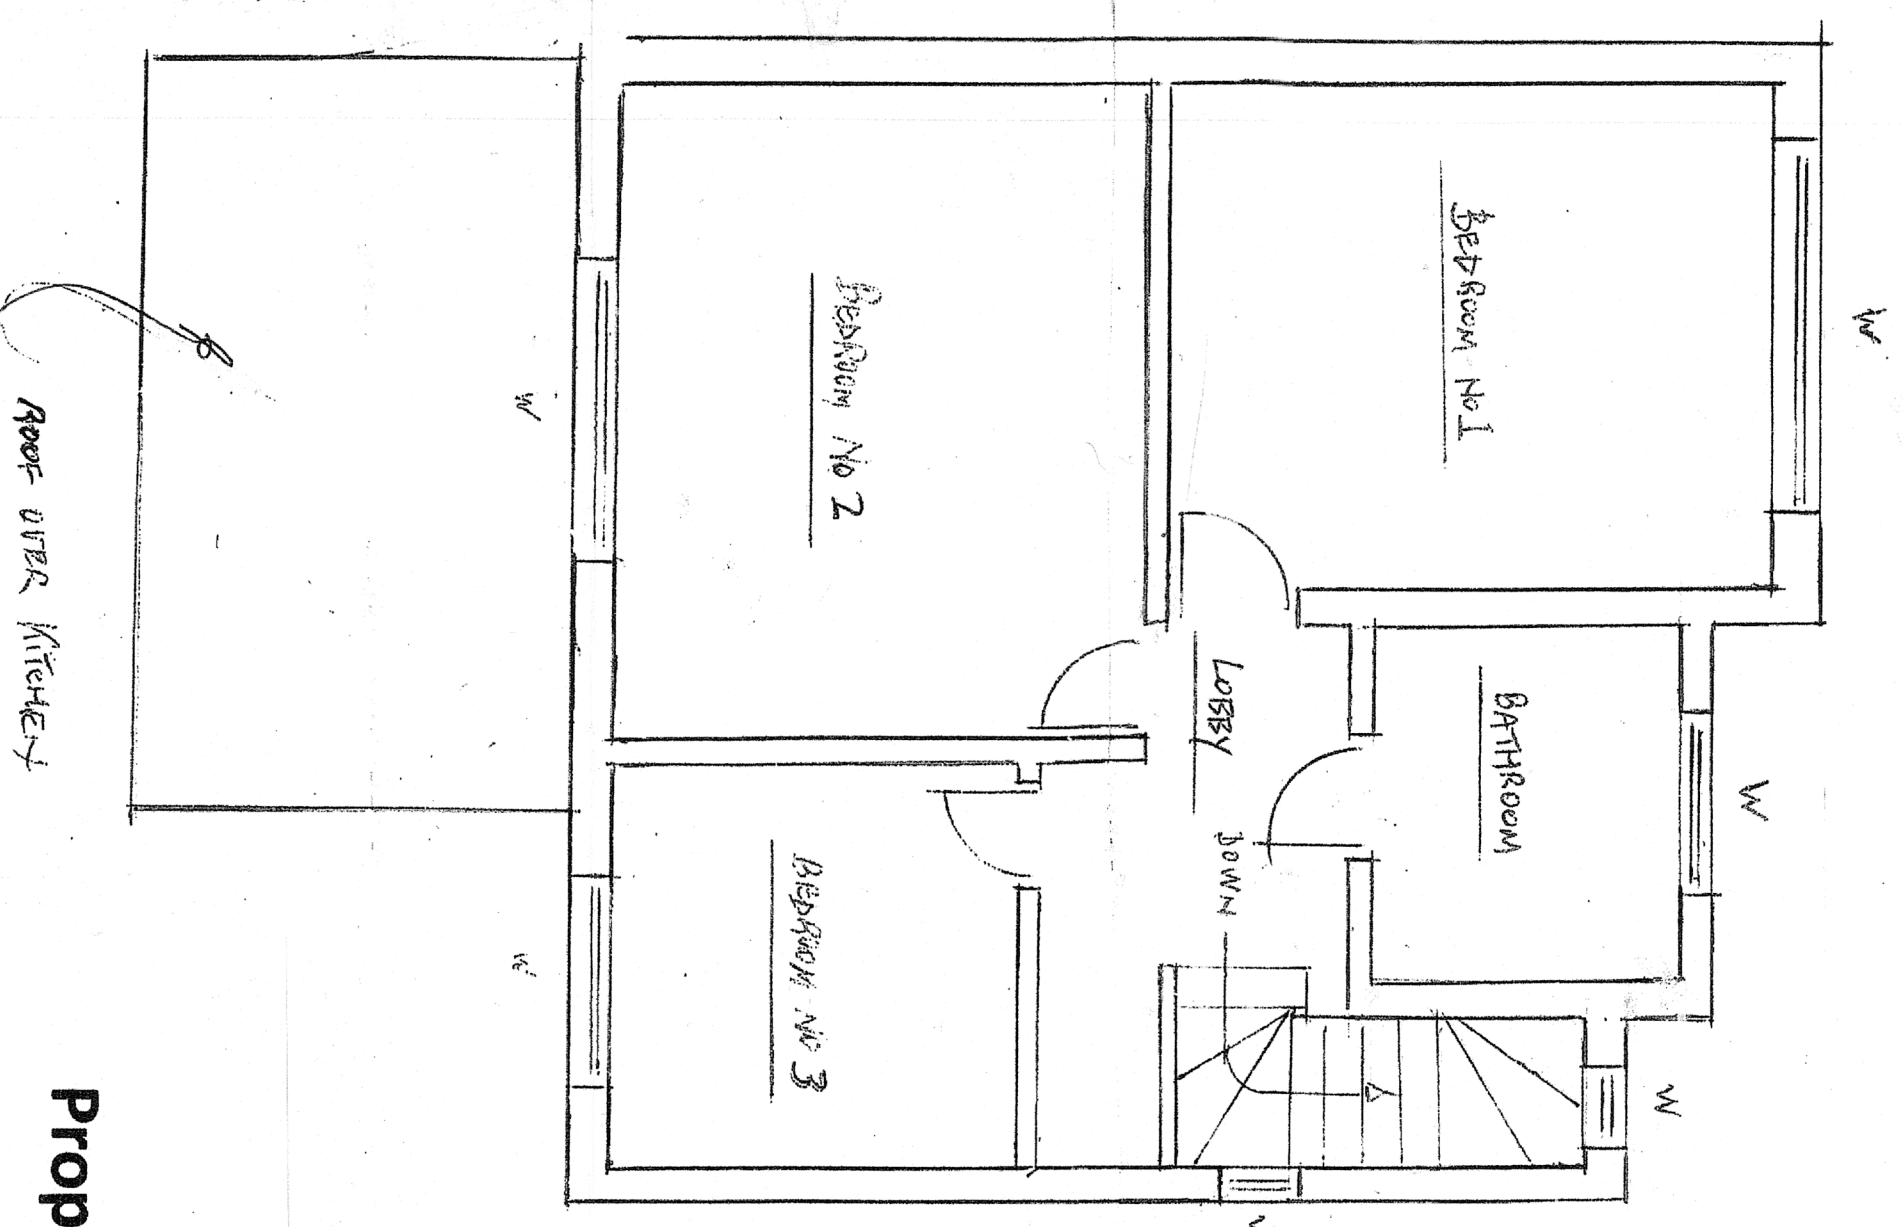

Plan of Existing First Floor

Scale 1/50

Proposed Alterations to

No 162 Joel Street

Northwood Hills

London HA5 2 PE

Drawing No FL 1

for Mr and Mrs Lucaciu