


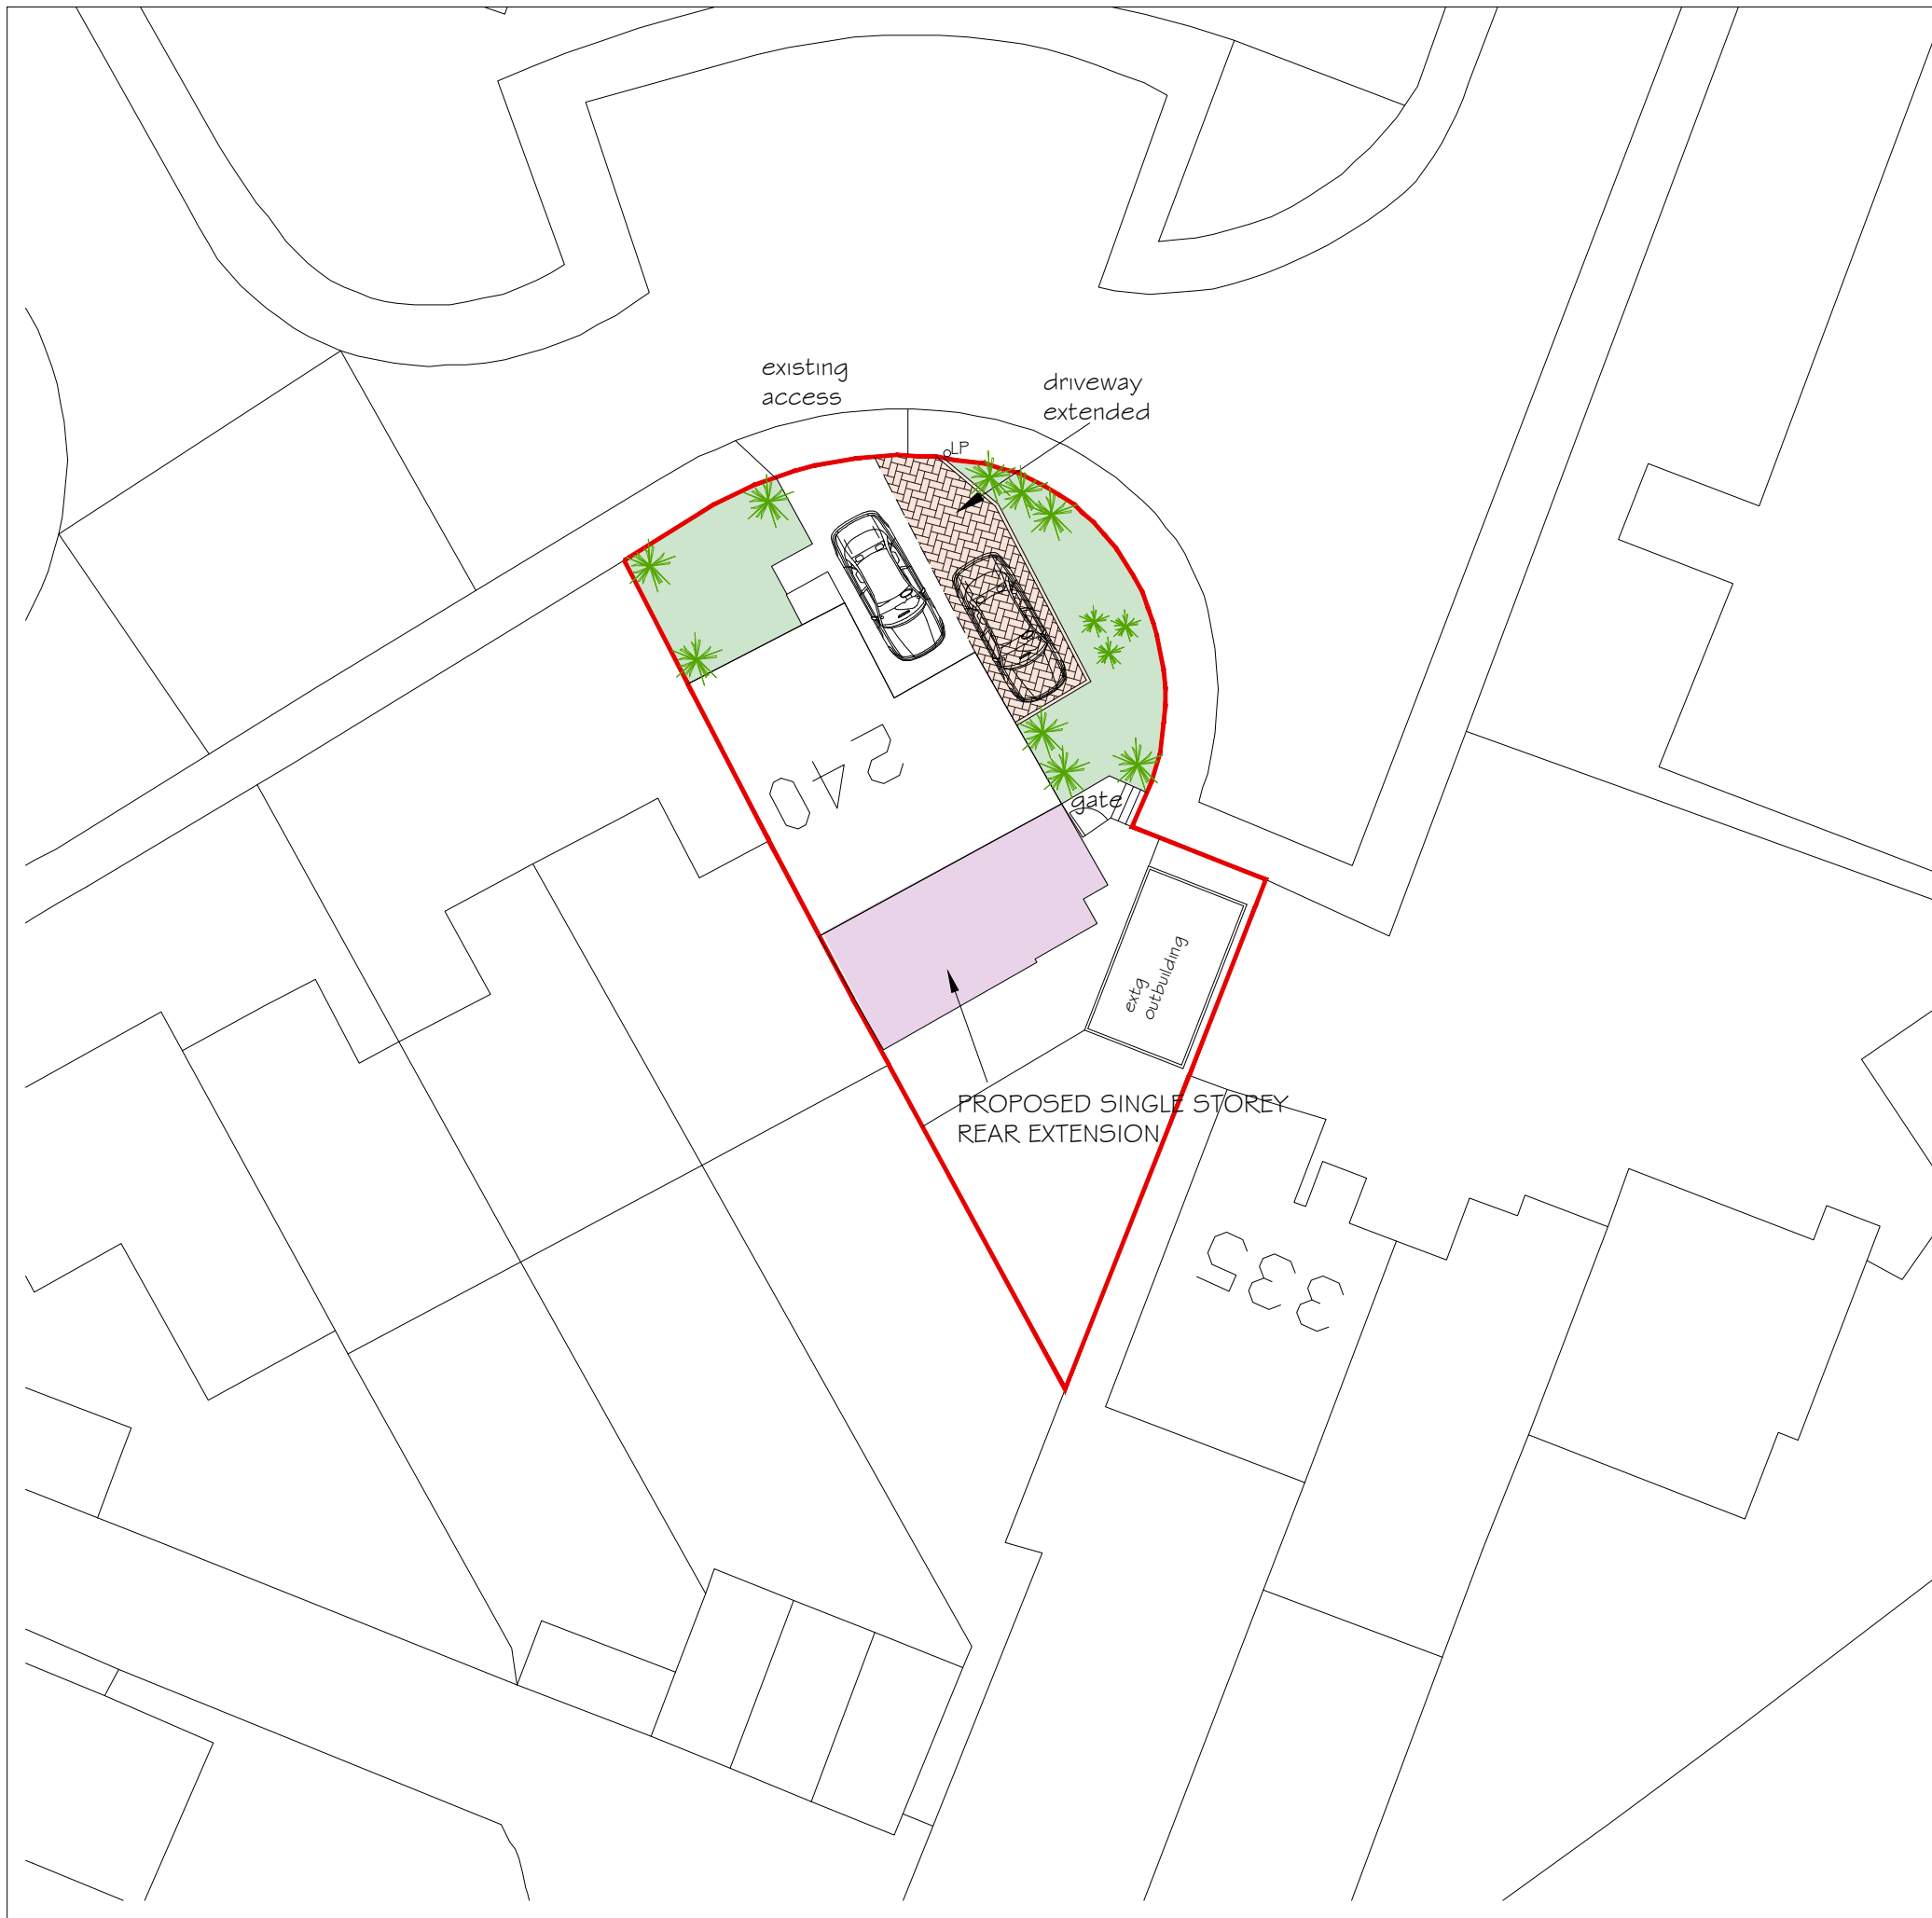

AMBER ARCHITECTURE

240 AYLSHAM DRIVE
ICKENHAM
UB10 8UF

SITE BLOCK PLAN
1:200

04.09.2020

6017 / 04B