




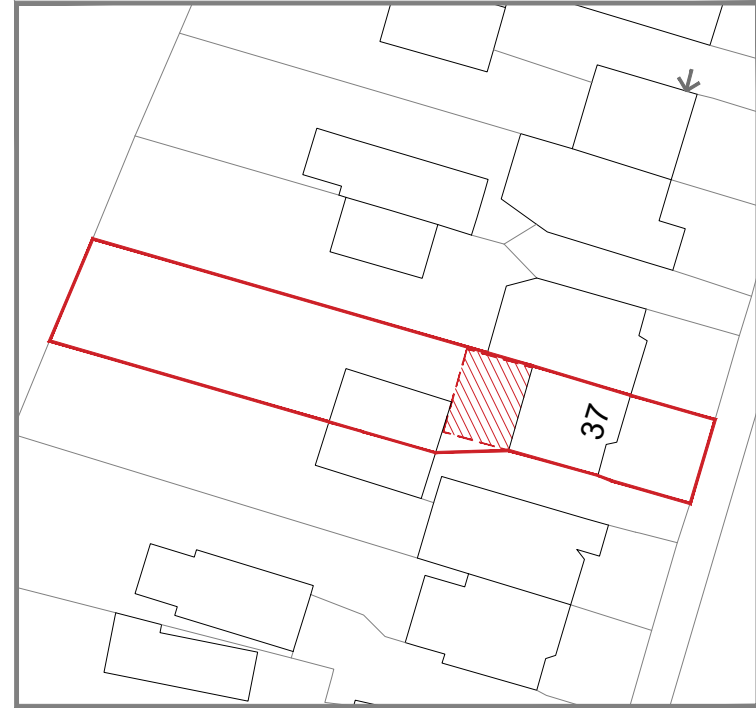

OS MAP - SCALE 1:1250

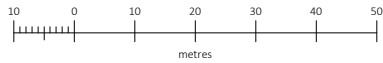

BLOCK PLAN - SCALE 1:500

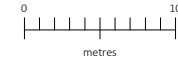

© Crown copyright 2024 Ordnance Survey 100053143



Amico Design Limited

Grange Park Court, 3 Roman Way,  
Northampton, NN4 5EA

01604 871809

hello@amicodesign.co.uk

[www.amicodesign.co.uk](http://www.amicodesign.co.uk)

|      |              |     |          |
|------|--------------|-----|----------|
| -    | FIRST ISSUE  | XX  | DD.MM.YY |
| REV: | DESCRIPTION: | BY: | DATE:    |

STATUS: **PLANNING**

CLIENT: AMARJEET SINGH

PROJECT: 37 DERWENT DRIVE,  
HAYES, UB4 8DR

DRAWING  
TITLE: OS MAP

|                              |                      |                |                |
|------------------------------|----------------------|----------------|----------------|
| SCALE AT A4:<br>1:1250/1:500 | DATE:<br>14/02/24    | DRAWN:<br>HK   | CHECKED:<br>GB |
| PROJECT NO:<br>24030         | DRAWING NO:<br>AD-OS | REVISION:<br>- |                |