



Street elevation 1:100 at A1




Street elevation 1:200 at A1

# Nick Willson Architects

Second Home  
68 Hanbury Street  
London  
E1 5JL  
www.nickwillsonarchitects. com

Notes:  
All dimensions to be confirmed by contractor on site.

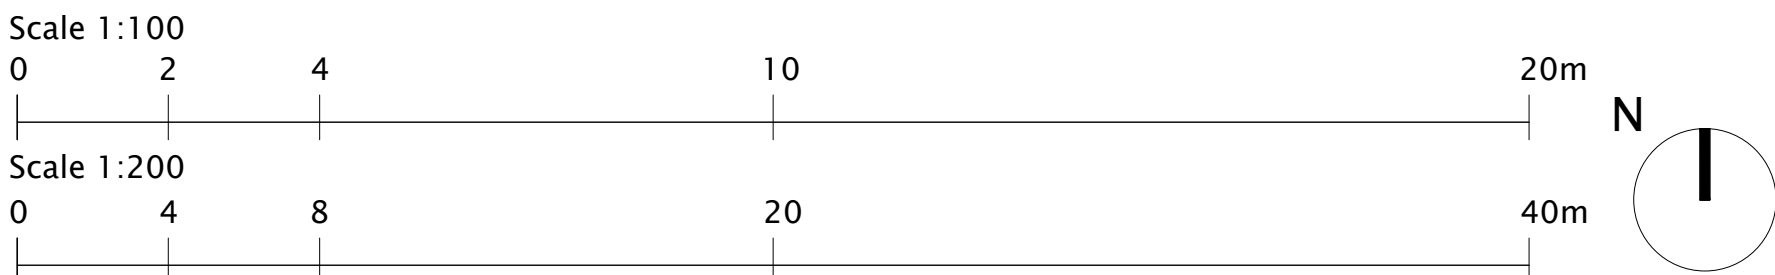

01	251204	Lighting added	CAD NW
Rev	Date	Description	By Ck

Project 233 High Street, Uxbridge, London, UB8 1LD	Project description New signage and lighting	Scale 1:100/200@A1	Job No 0242
Title Proposed street elevations	Stage Listed building application	Drawing No A210	Rev 01