
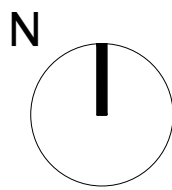


Nick Willson Architects

Second Home
68 Hanbury Street
London
E1 5JL
www.nickwillsonarchitects.com

Notes:
All dimensions to be confirmed by contractor on site.

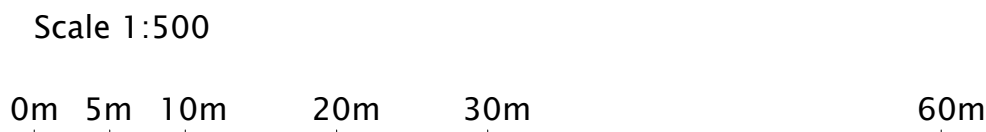

Rev	Date	Description	By	Ck

Project 233 High Street, Uxbridge, London, UB8 1LD	Project description New banqueting hall and Hotel	Scale 1:500@A1	Job No 0242
Title Existing Block Plan/ Location plan	Stage Planning	Drawing No A_001	Rev -