


Legend:

- 1. Entrance lobby.
- 2. Guestroom
- 3. Atrium
- 4. Stairs
- 5. BOH
- 6. Corridor

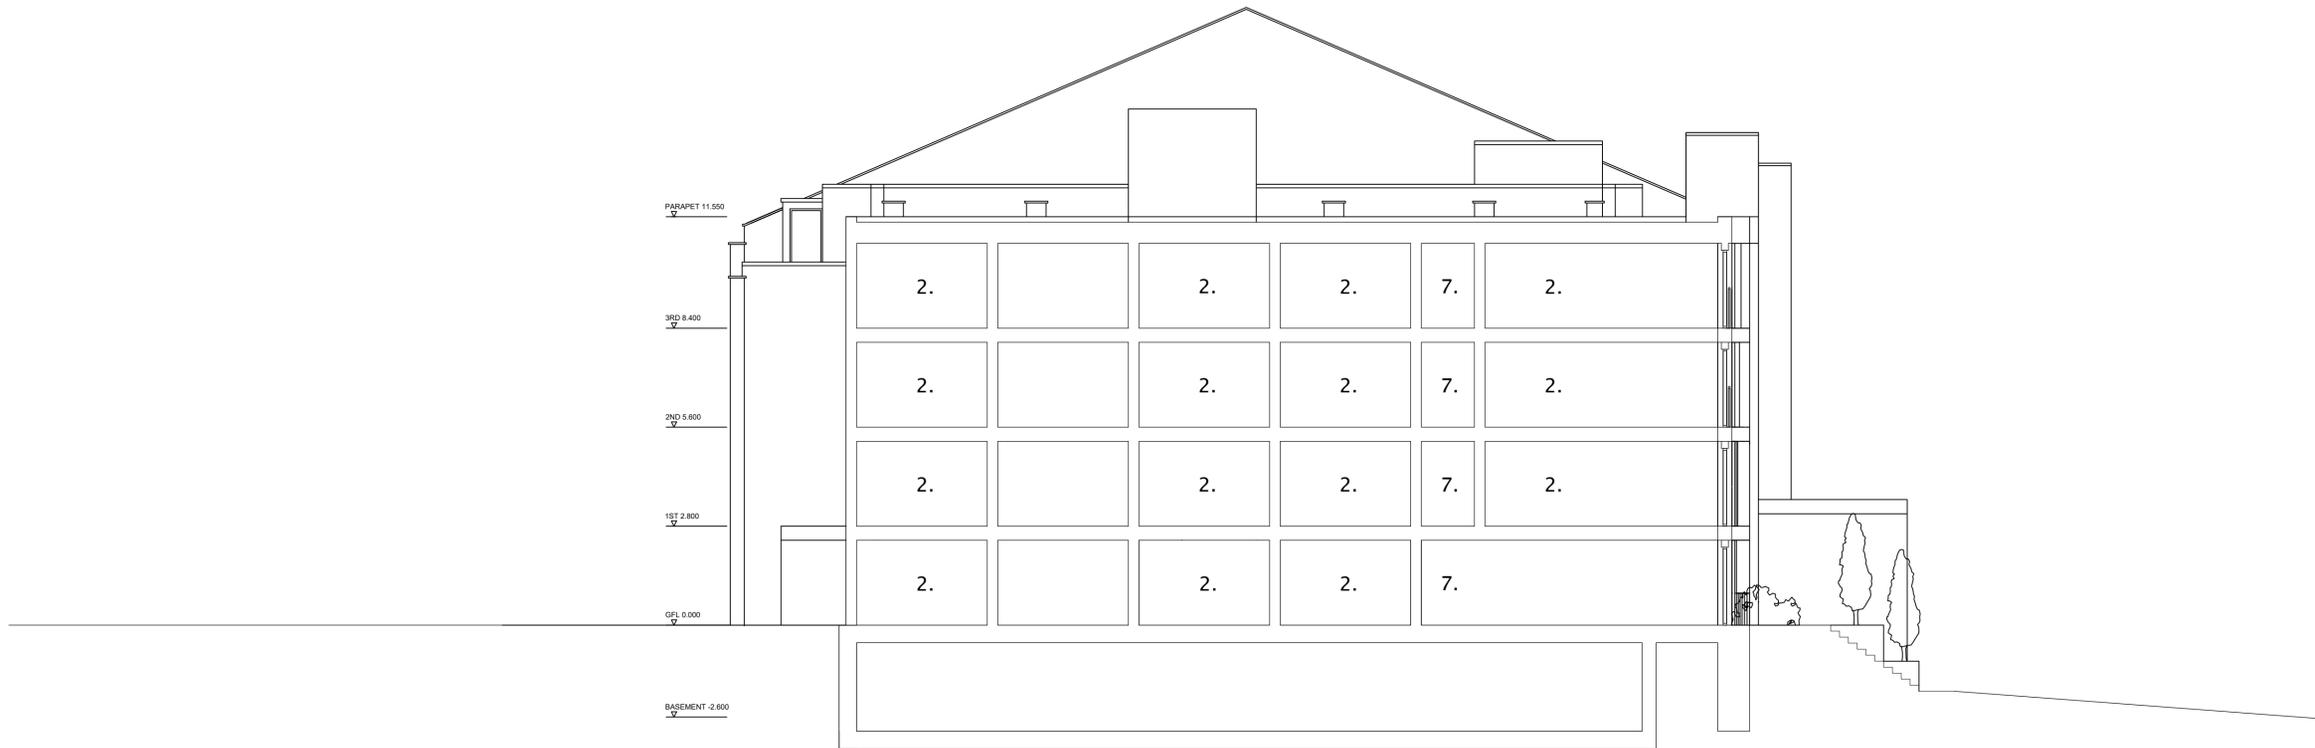

Notes:

All dimensions to be confirmed by contractor on site.

Scale 1:200



Rev	Date	Description	By	Ck
01	26/01/26	General rev	cad	nw

Project  
233 High Street,  
Uxbridge,  
London,  
UB8 1LD

Title  
Proposed Section GG

Project description  
Cinema Conversion

Stage  
Listed building application

Scale  
1:100@A1

Drawing No  
A\_226

Job No  
0242

Rev  
01