



Street elevation 1:100 at A1




Street elevation 1:200 at A1

# Nick Willson Architects

Second Home  
68 Hanbury Street  
London  
E1 5JL  
www.nickwillsonarchitects. com

Notes:  
All dimensions to be confirmed by contractor on site.

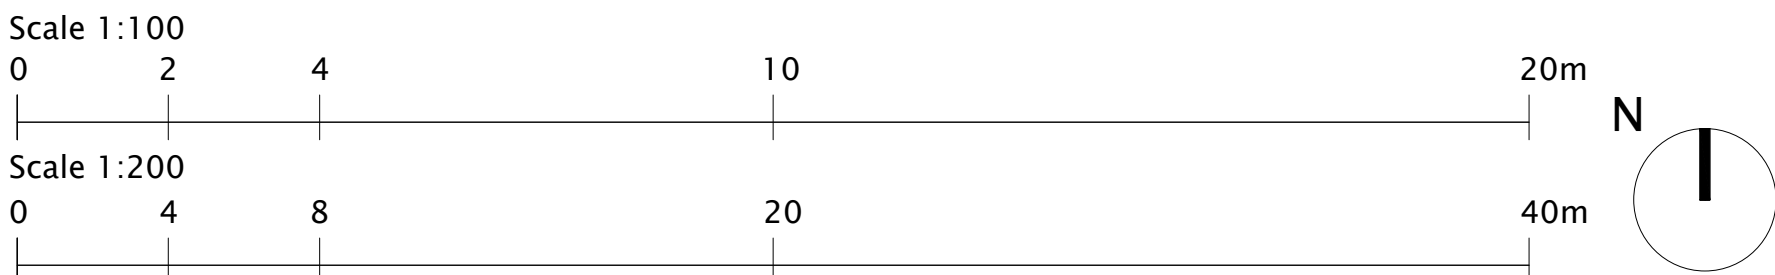

| Rev | Date | Description | By | Ck |
|-----|------|-------------|----|----|
|     |      |             |    |    |

|                                                                |                                                                 |                                               |                           |
|----------------------------------------------------------------|-----------------------------------------------------------------|-----------------------------------------------|---------------------------|
| Project<br>233 High Street,<br>Uxbridge,<br>London,<br>UB8 1LD | Project description<br><b>New hotel and<br/>banqueting hall</b> | Scale<br>1:100/200@A1                         | Job No<br><b>0242</b>     |
|                                                                | Title<br><b>Proposed street<br/>elevations</b>                  | Stage<br><b>Full planning<br/>application</b> | Drawing No<br><b>A210</b> |