
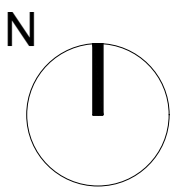


# Nick Willson Architects

Second Home  
68 Hanbury Street  
London  
E1 5JL  
[www.nickwillsonarchitects.com](http://www.nickwillsonarchitects.com)

Notes:  
All dimensions to be confirmed by contractor on site.

Scale 1:200

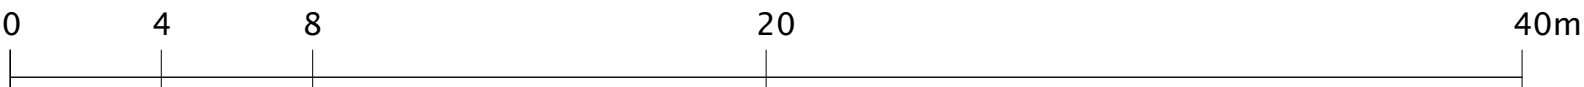

Rev	Date	Description	By	Ck

Project 233 High Street, Uxbridge, London, UB8 1LD	Project description <b>New hotel and banqueting hall</b>	Scale 1:100@A1	Job No <b>0242</b>
Title <b>Proposed Section AA</b>	Stage <b>Planning application</b>	Drawing No <b>A220</b>	Rev <b>—</b>