



Legend:

1. Refurbished entrance hall spaces.
2. Stairs opened up.
3. Banqueting hall and stage.
4. New pathway link.
5. Car park/emergency vehicle access.
6. Car park and ramp.
7. Cycles.
8. Stair and lobby.
9. Storage BOH.
10. Lobby.
11. Lifts.
12. Kitchen.
13. Lobby.
14. Hotel entrance and lounge.
15. Hotel WC.
16. Main staircase.
17. BOH - laundry.
18. Long stay hotel room.
19. Standard hotel room.
20. Refurbished music rooms.
21. New replacement entrance.
22. Snooker hall.
23. Hotel lounge.
24. Office.

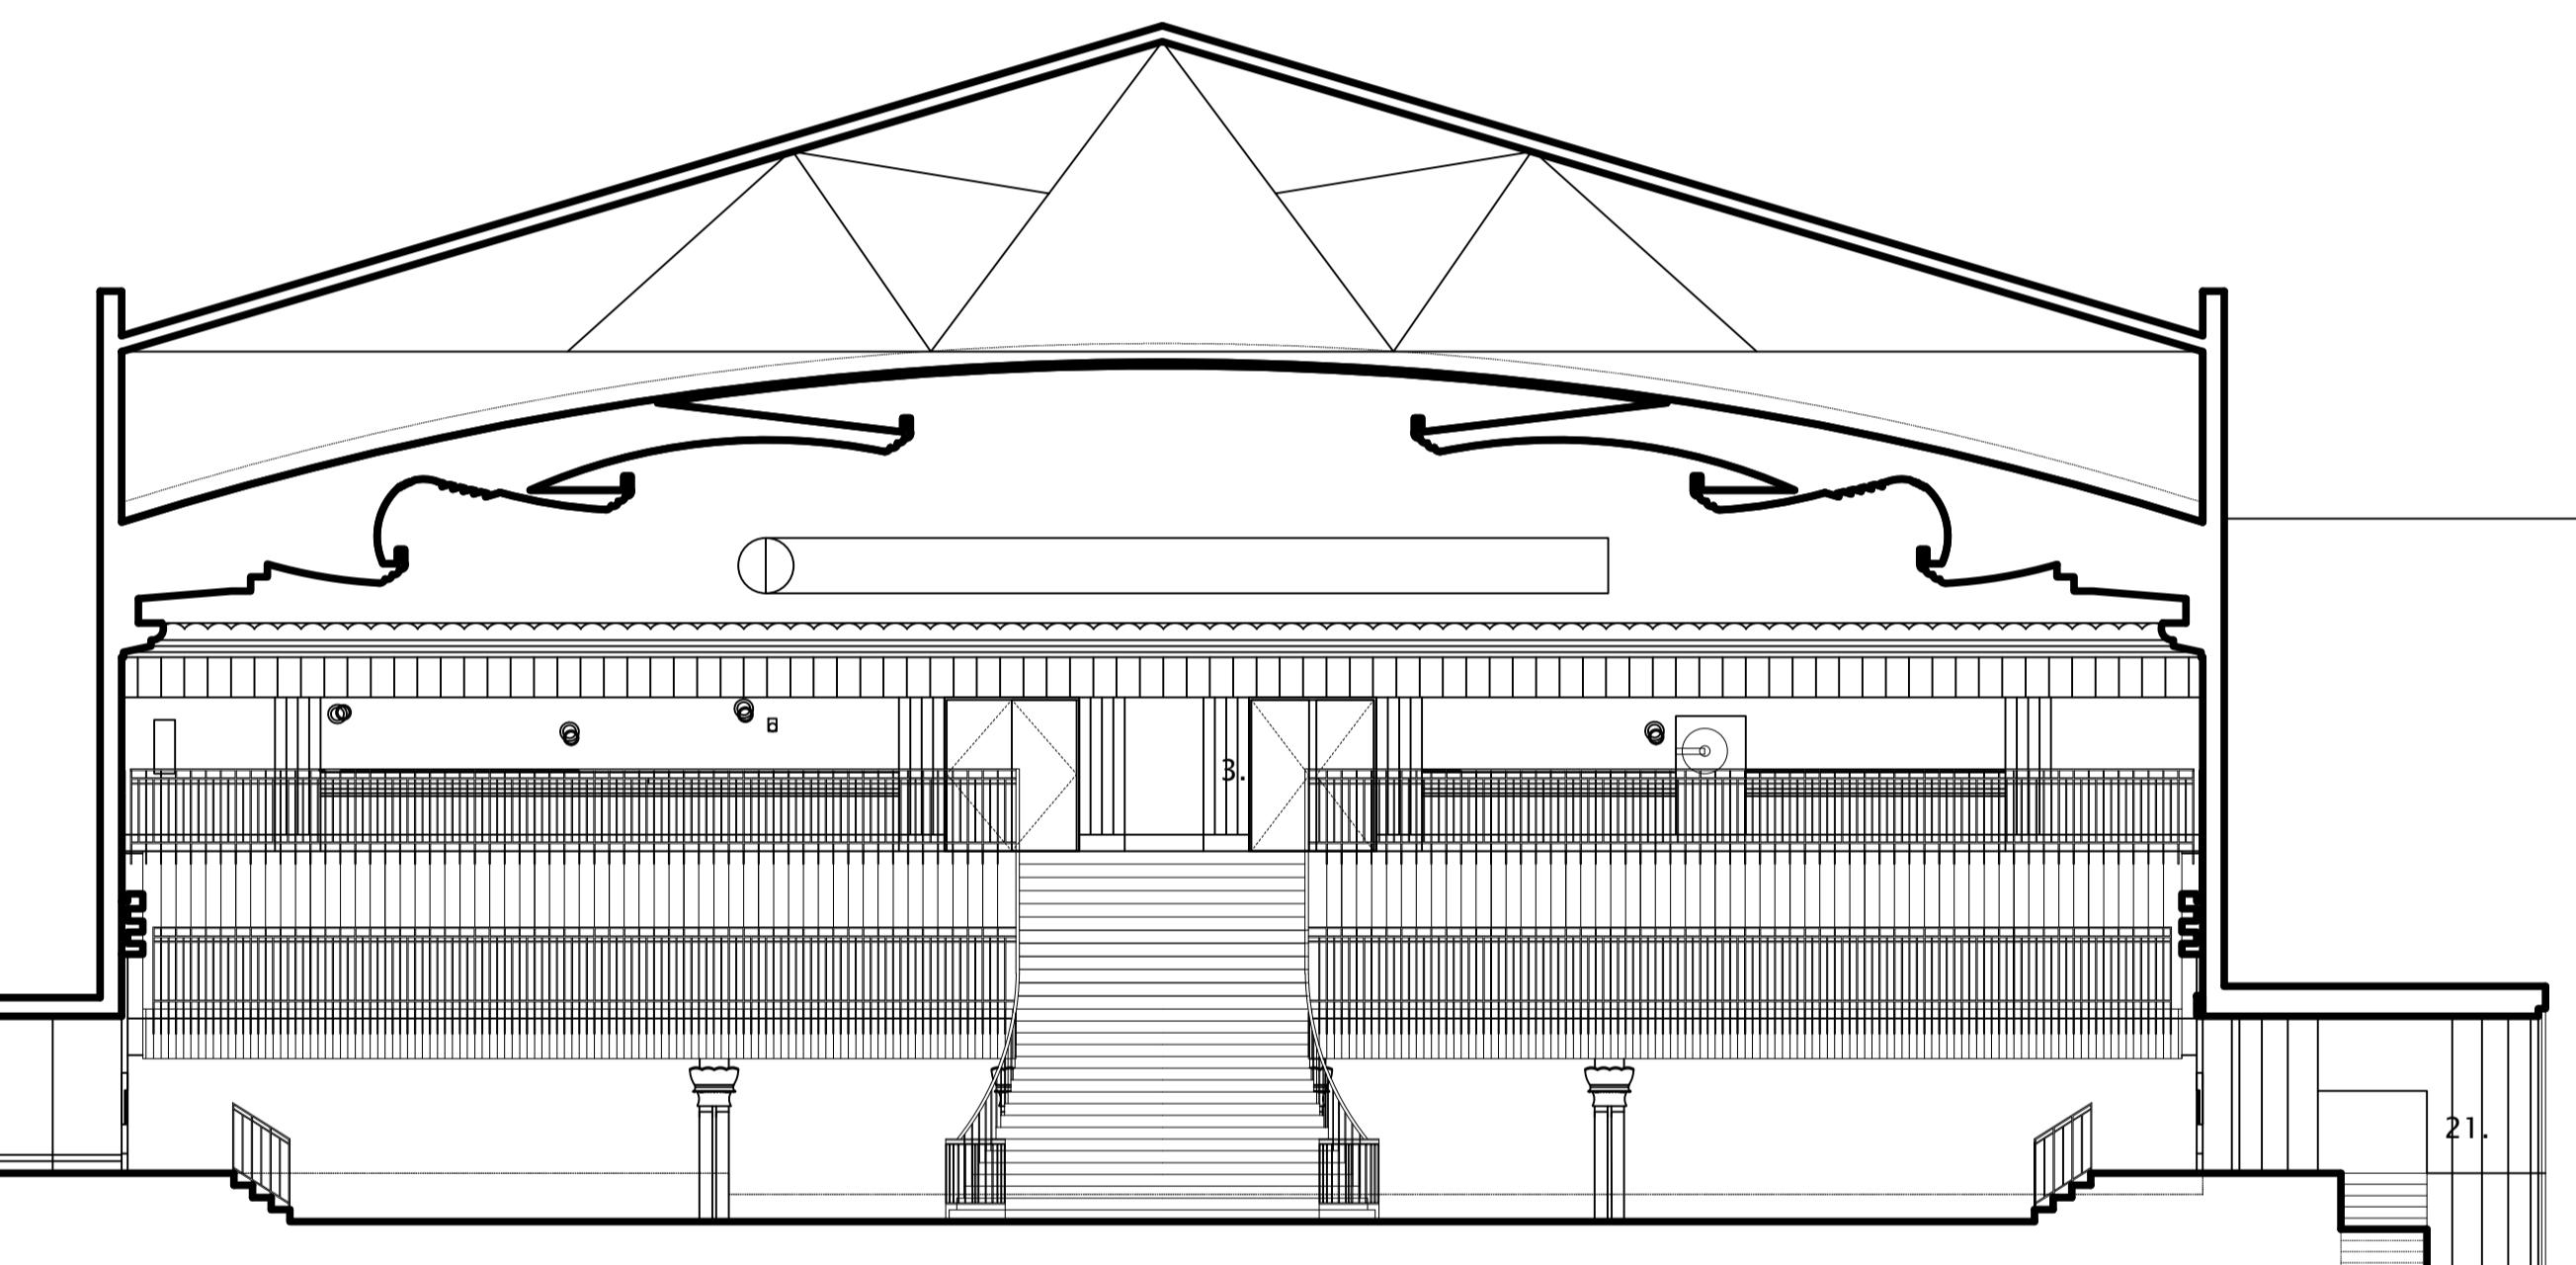

Scale 1:200

0 4 8 20

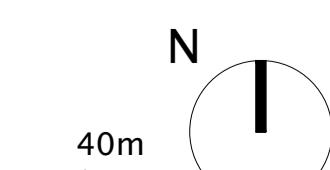

Rev Date Description By Ck

Project
233 High Street,
Uxbridge,
London,
UB8 1LD

Title
Proposed Section GG

Project description
New hotel and
banqueting hall

Stage
Planning application

Scale
1:100@A1

Job No
0242

Drawing No
A226

Rev
-