


- Legend:
- 1. Refurbished entrance hall spaces.
 - 2. Stairs opened up.
 - 3. Banqueting hall and stage.
 - 4. New pathway link.
 - 5. Car park/emergency vehicle access.
 - 6. Car park and ramp.
 - 7. Cycles.
 - 8. Stair and lobby.
 - 9. Storage BOH.
 - 10. Lobby.
 - 11. Lifts.
 - 12. Kitchen.
 - 13. Lobby.
 - 14. Hotel entrance and lounge.
 - 15. Hotel WC.
 - 16. Main staircase.
 - 17. BOH – laundry.
 - 18. Long stay hotel room.
 - 19. Standard hotel room.
 - 20. Refurbished music rooms .
 - 21. New replacement entrance.
 - 22. Snooker hall.
 - 23. Hotel lounge.
 - 24. Office.


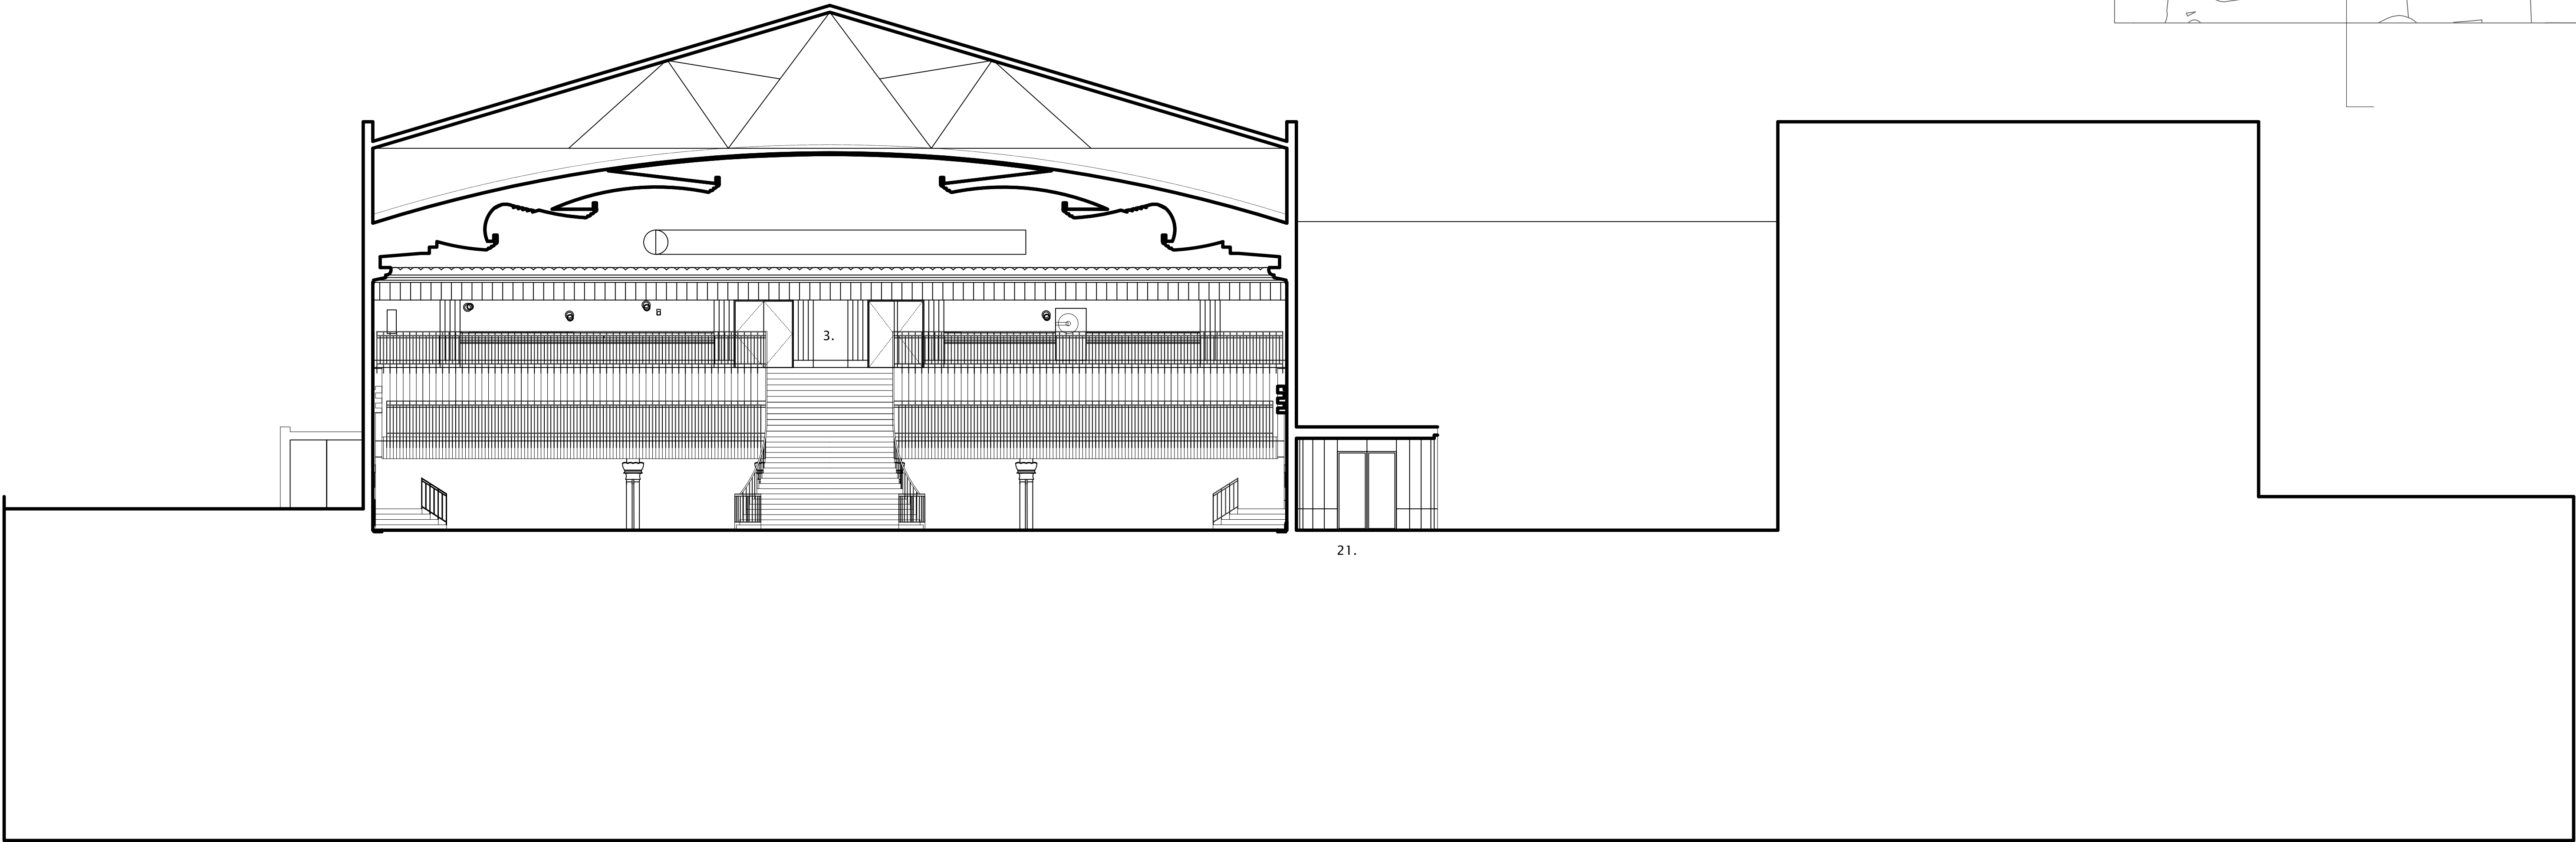


Nick Willson Architects

Second Home
68 Hanbury Street
London
E1 5JL
www.nickwillsonarchitects. com

Notes:
All dimensions to be confirmed by contractor on site.

Scale 1:200

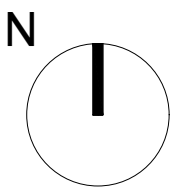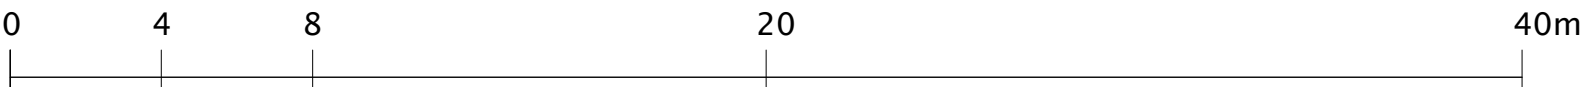

Rev	Date	Description	By	Ck

Project 233 High Street, Uxbridge, London, UB8 1LD	Project description New hotel and banqueting hall	Scale 1:100@A1	Job No 0242
Title Proposed Section DD	Stage Planning application	Drawing No A223	Rev —