




01_Existing bathroom plan 1:20 @ A3

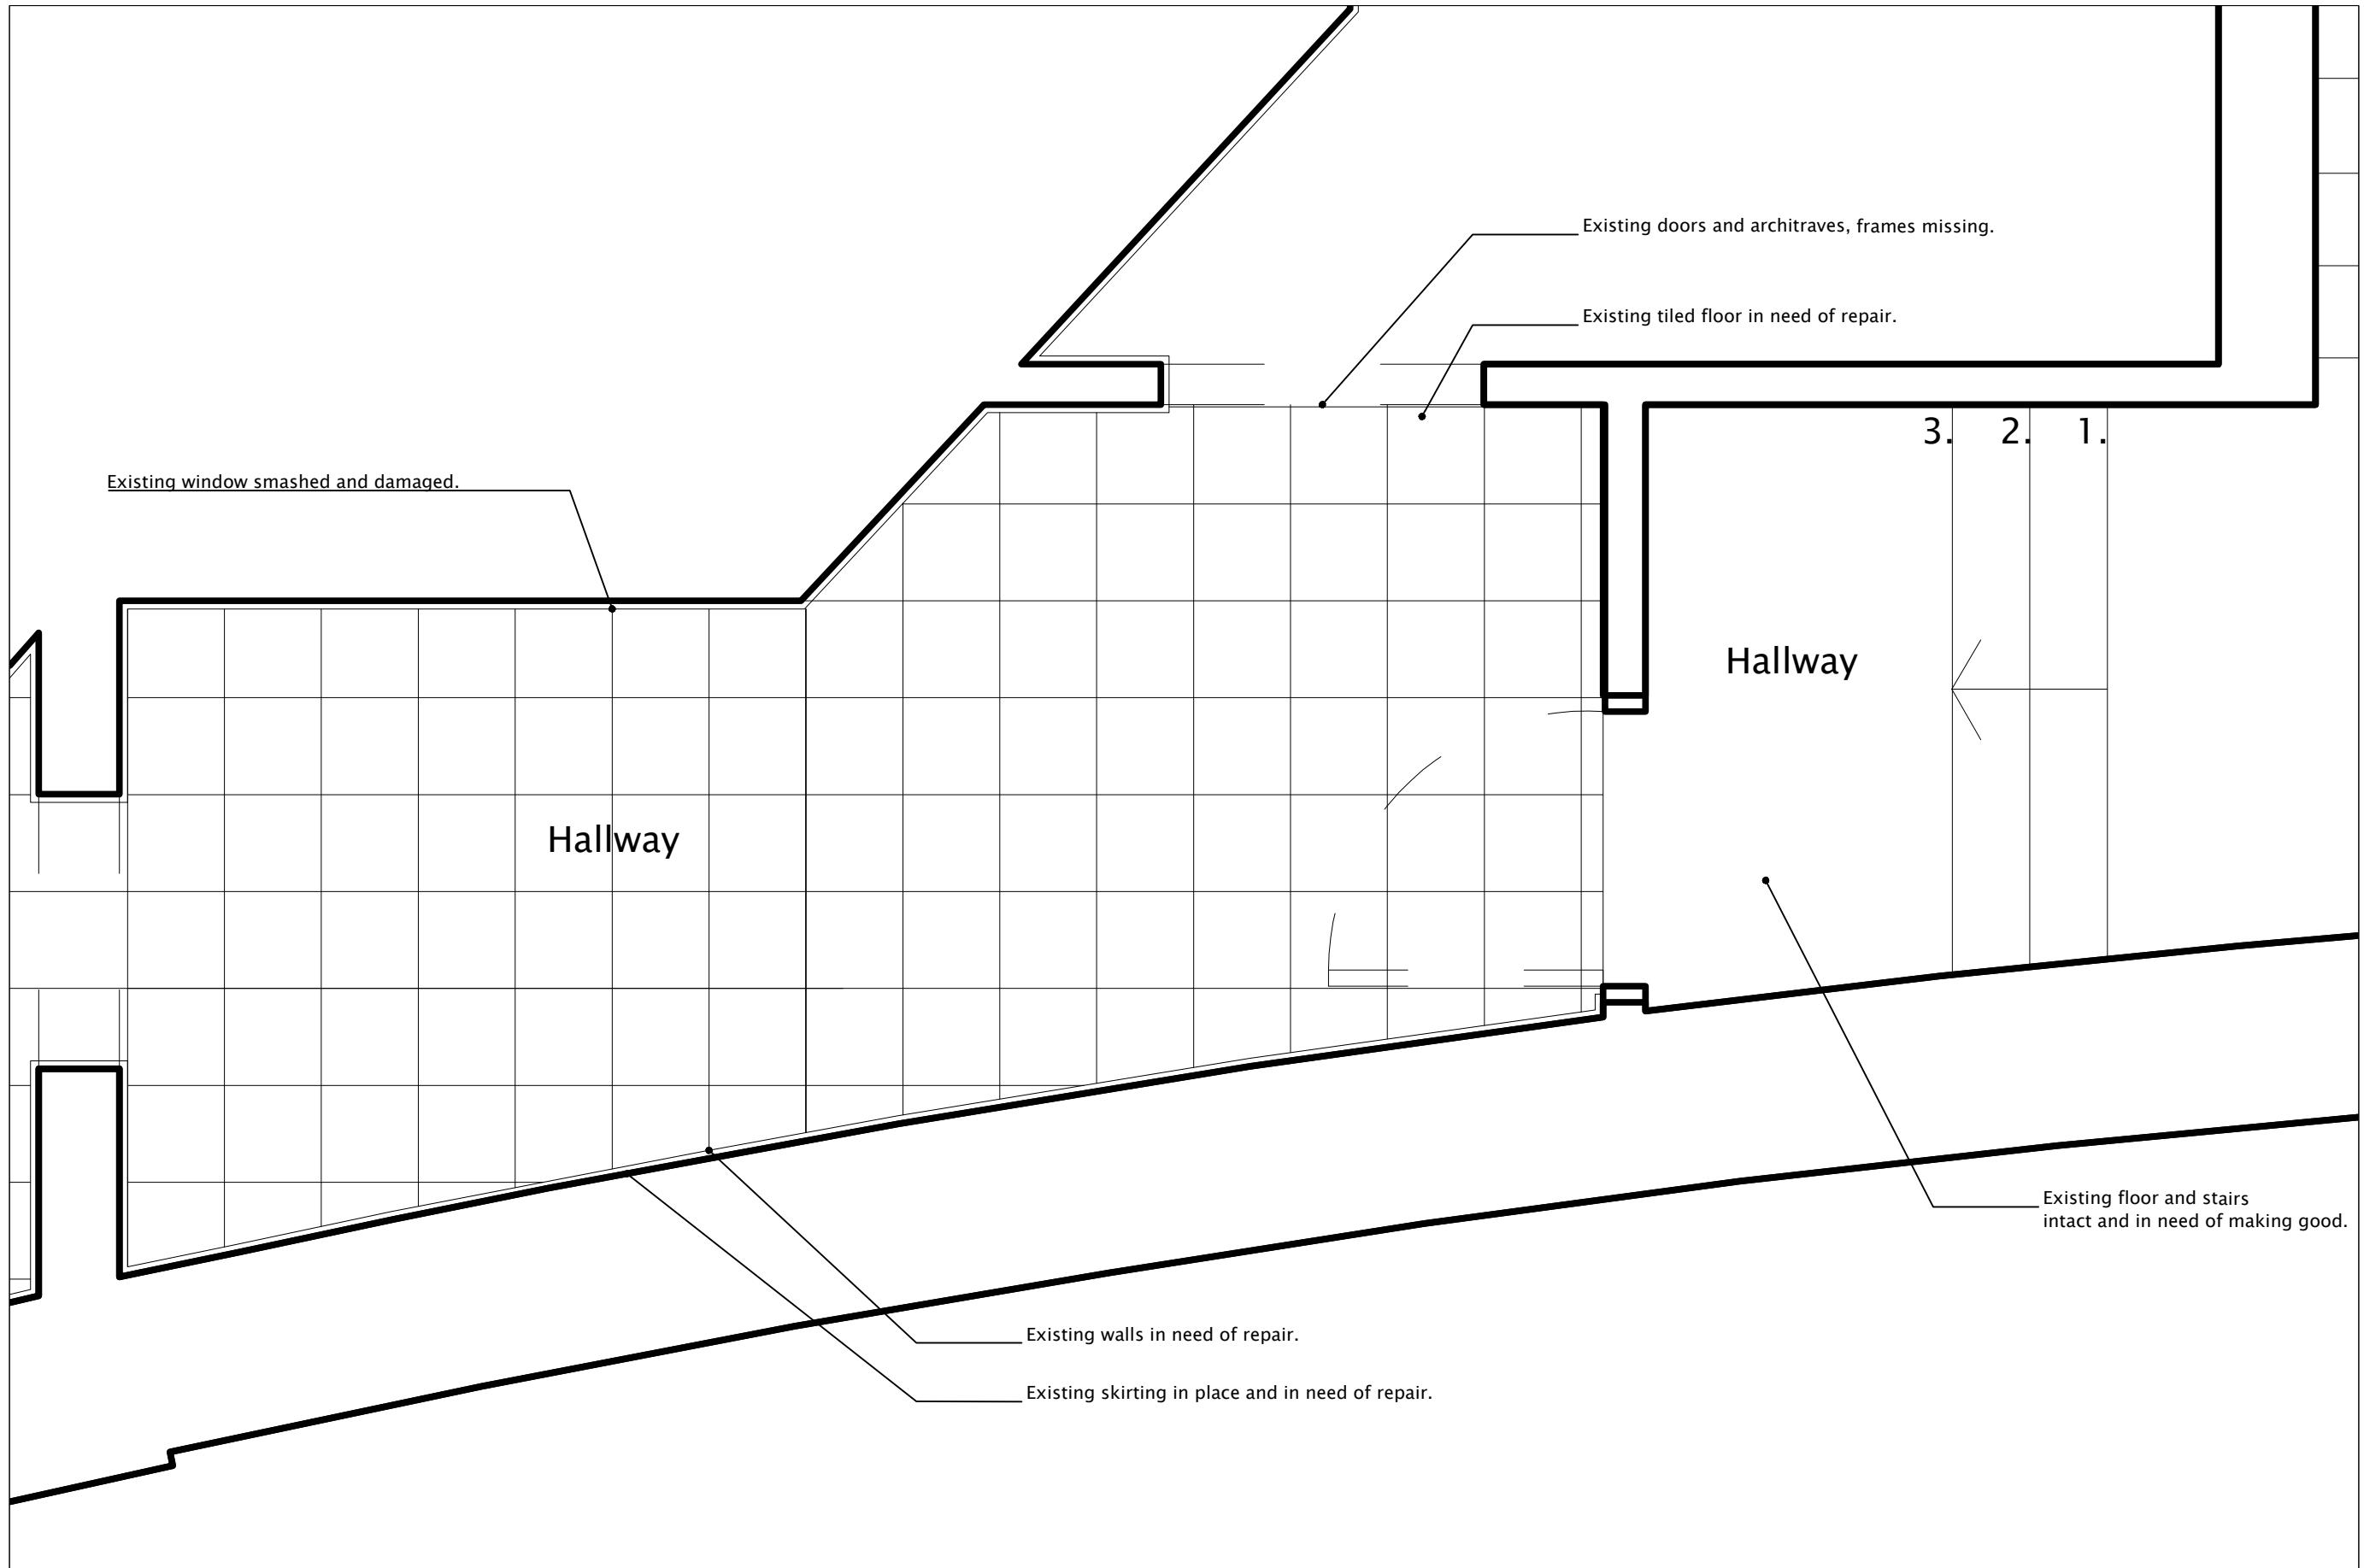


01_Existing hallway plan 1:20 @ A3

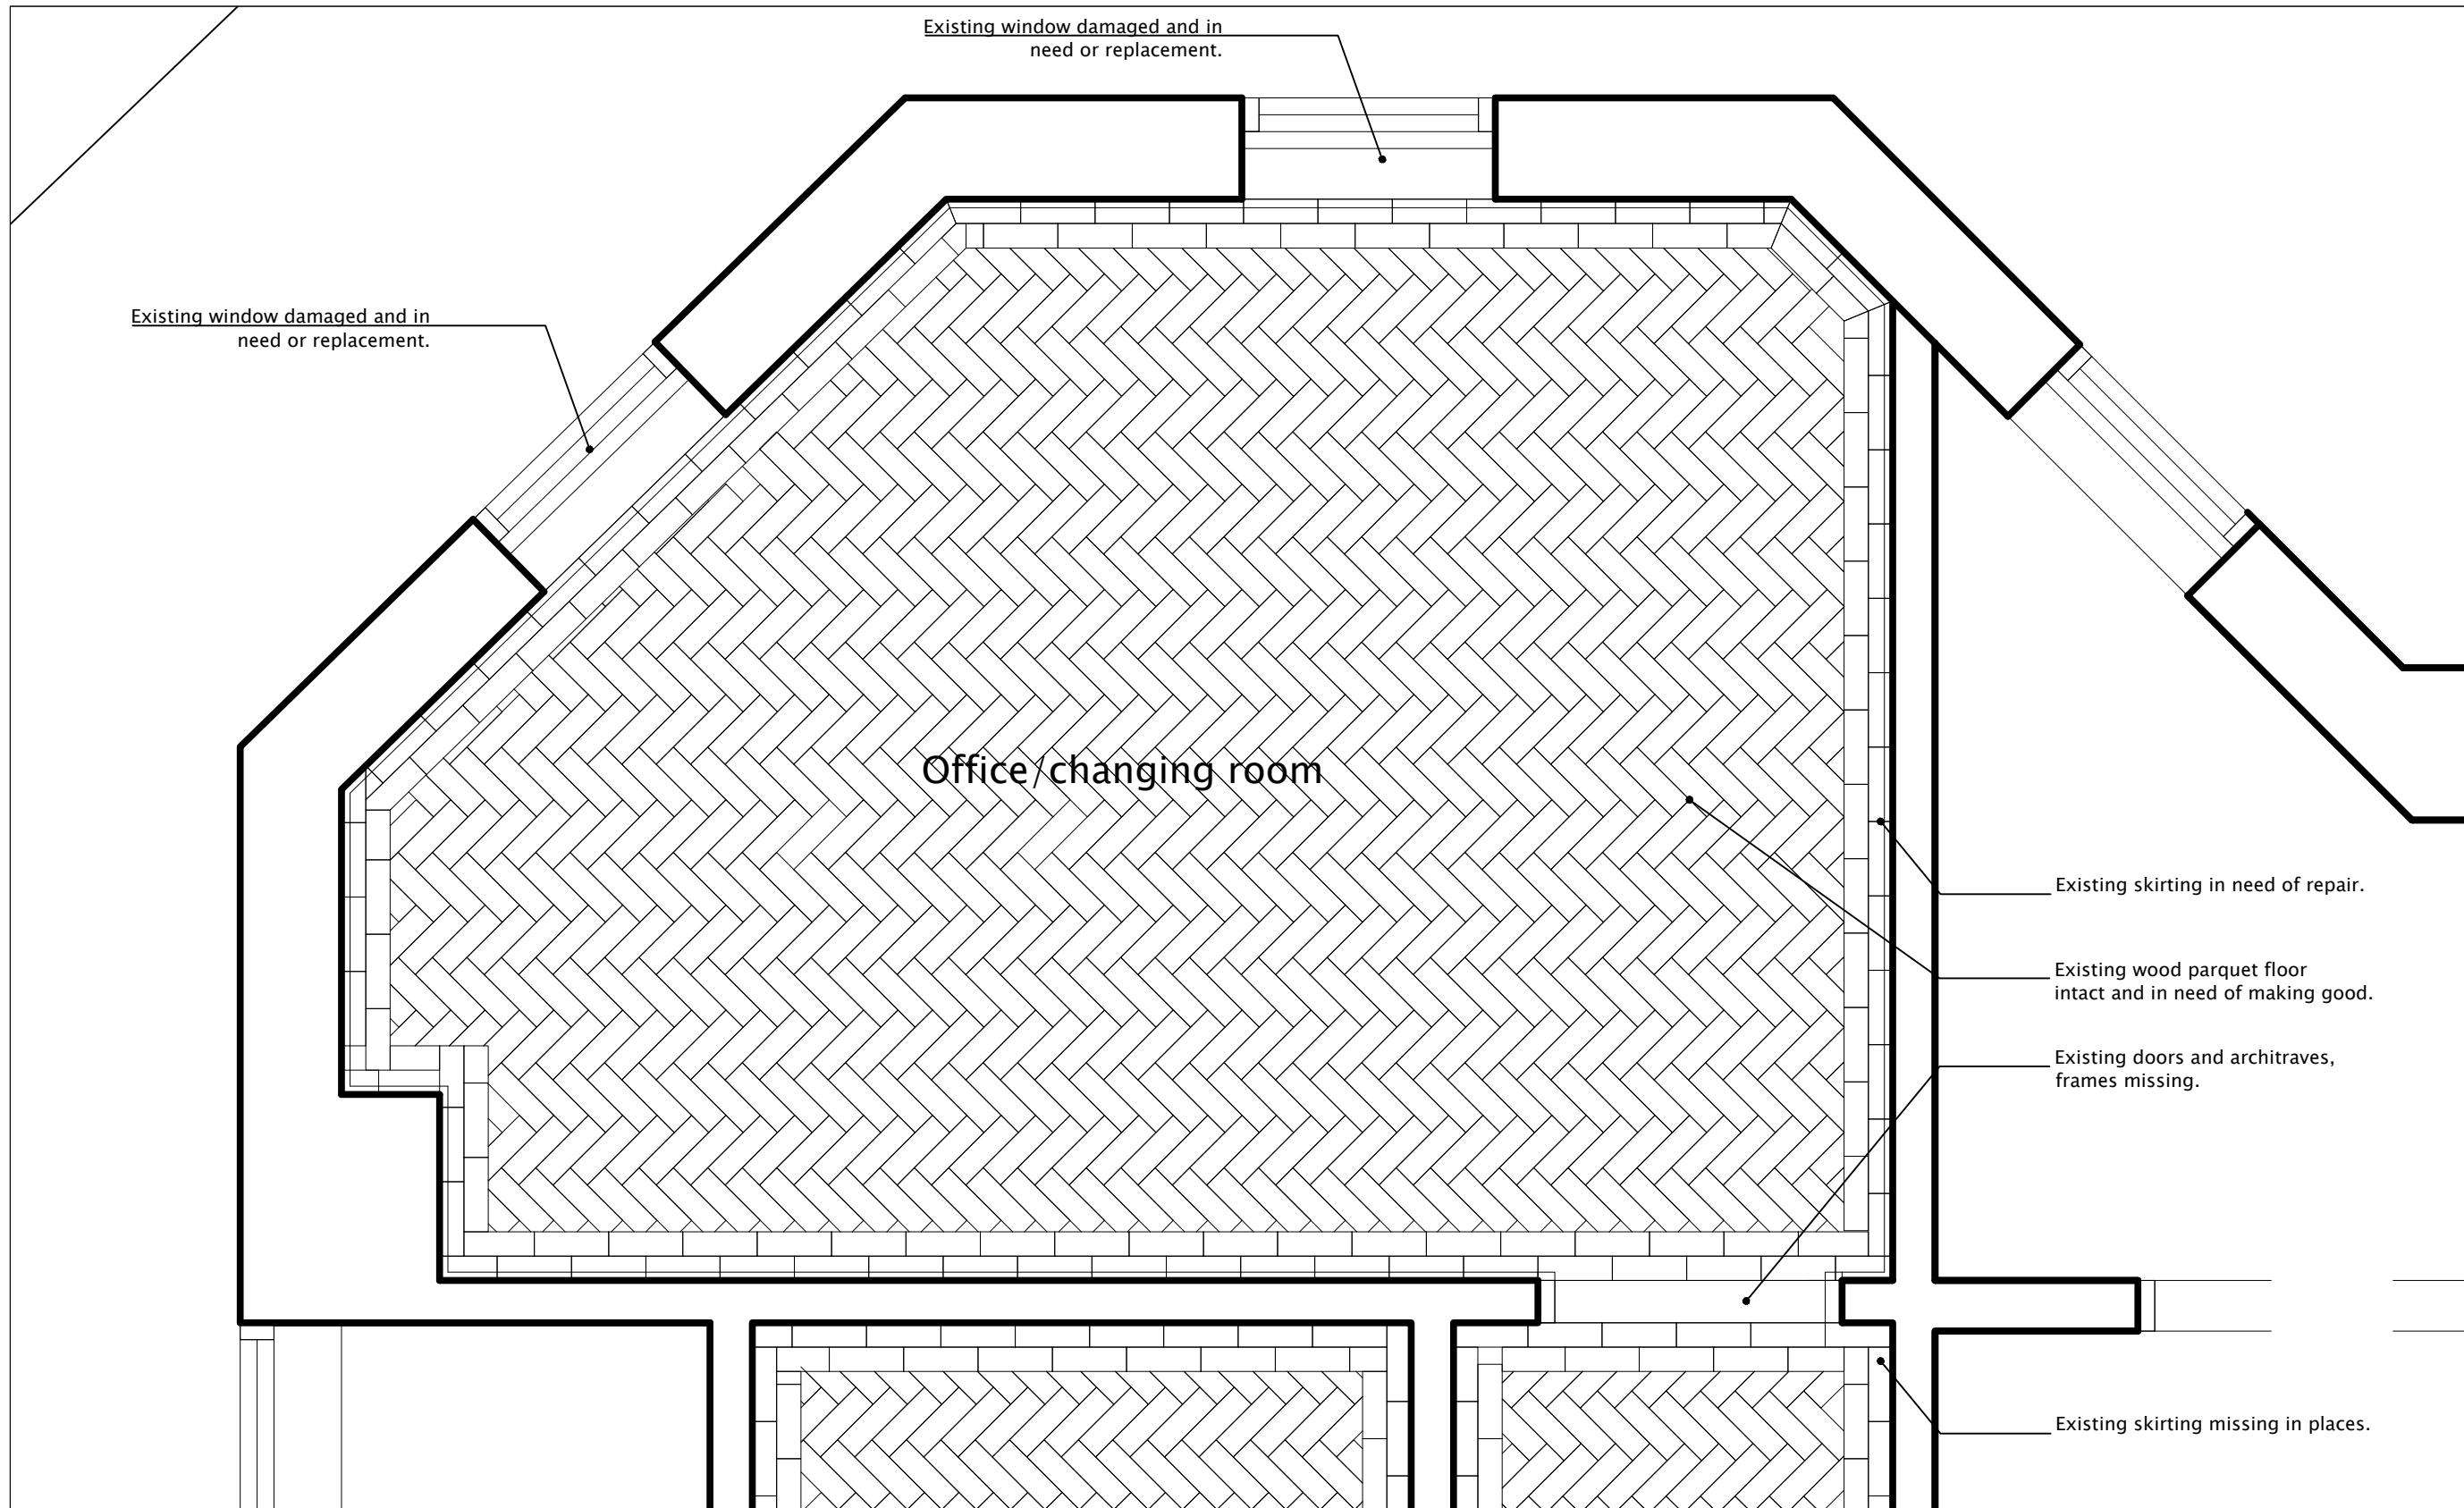


01_Existing office plan 1:20 @ A3

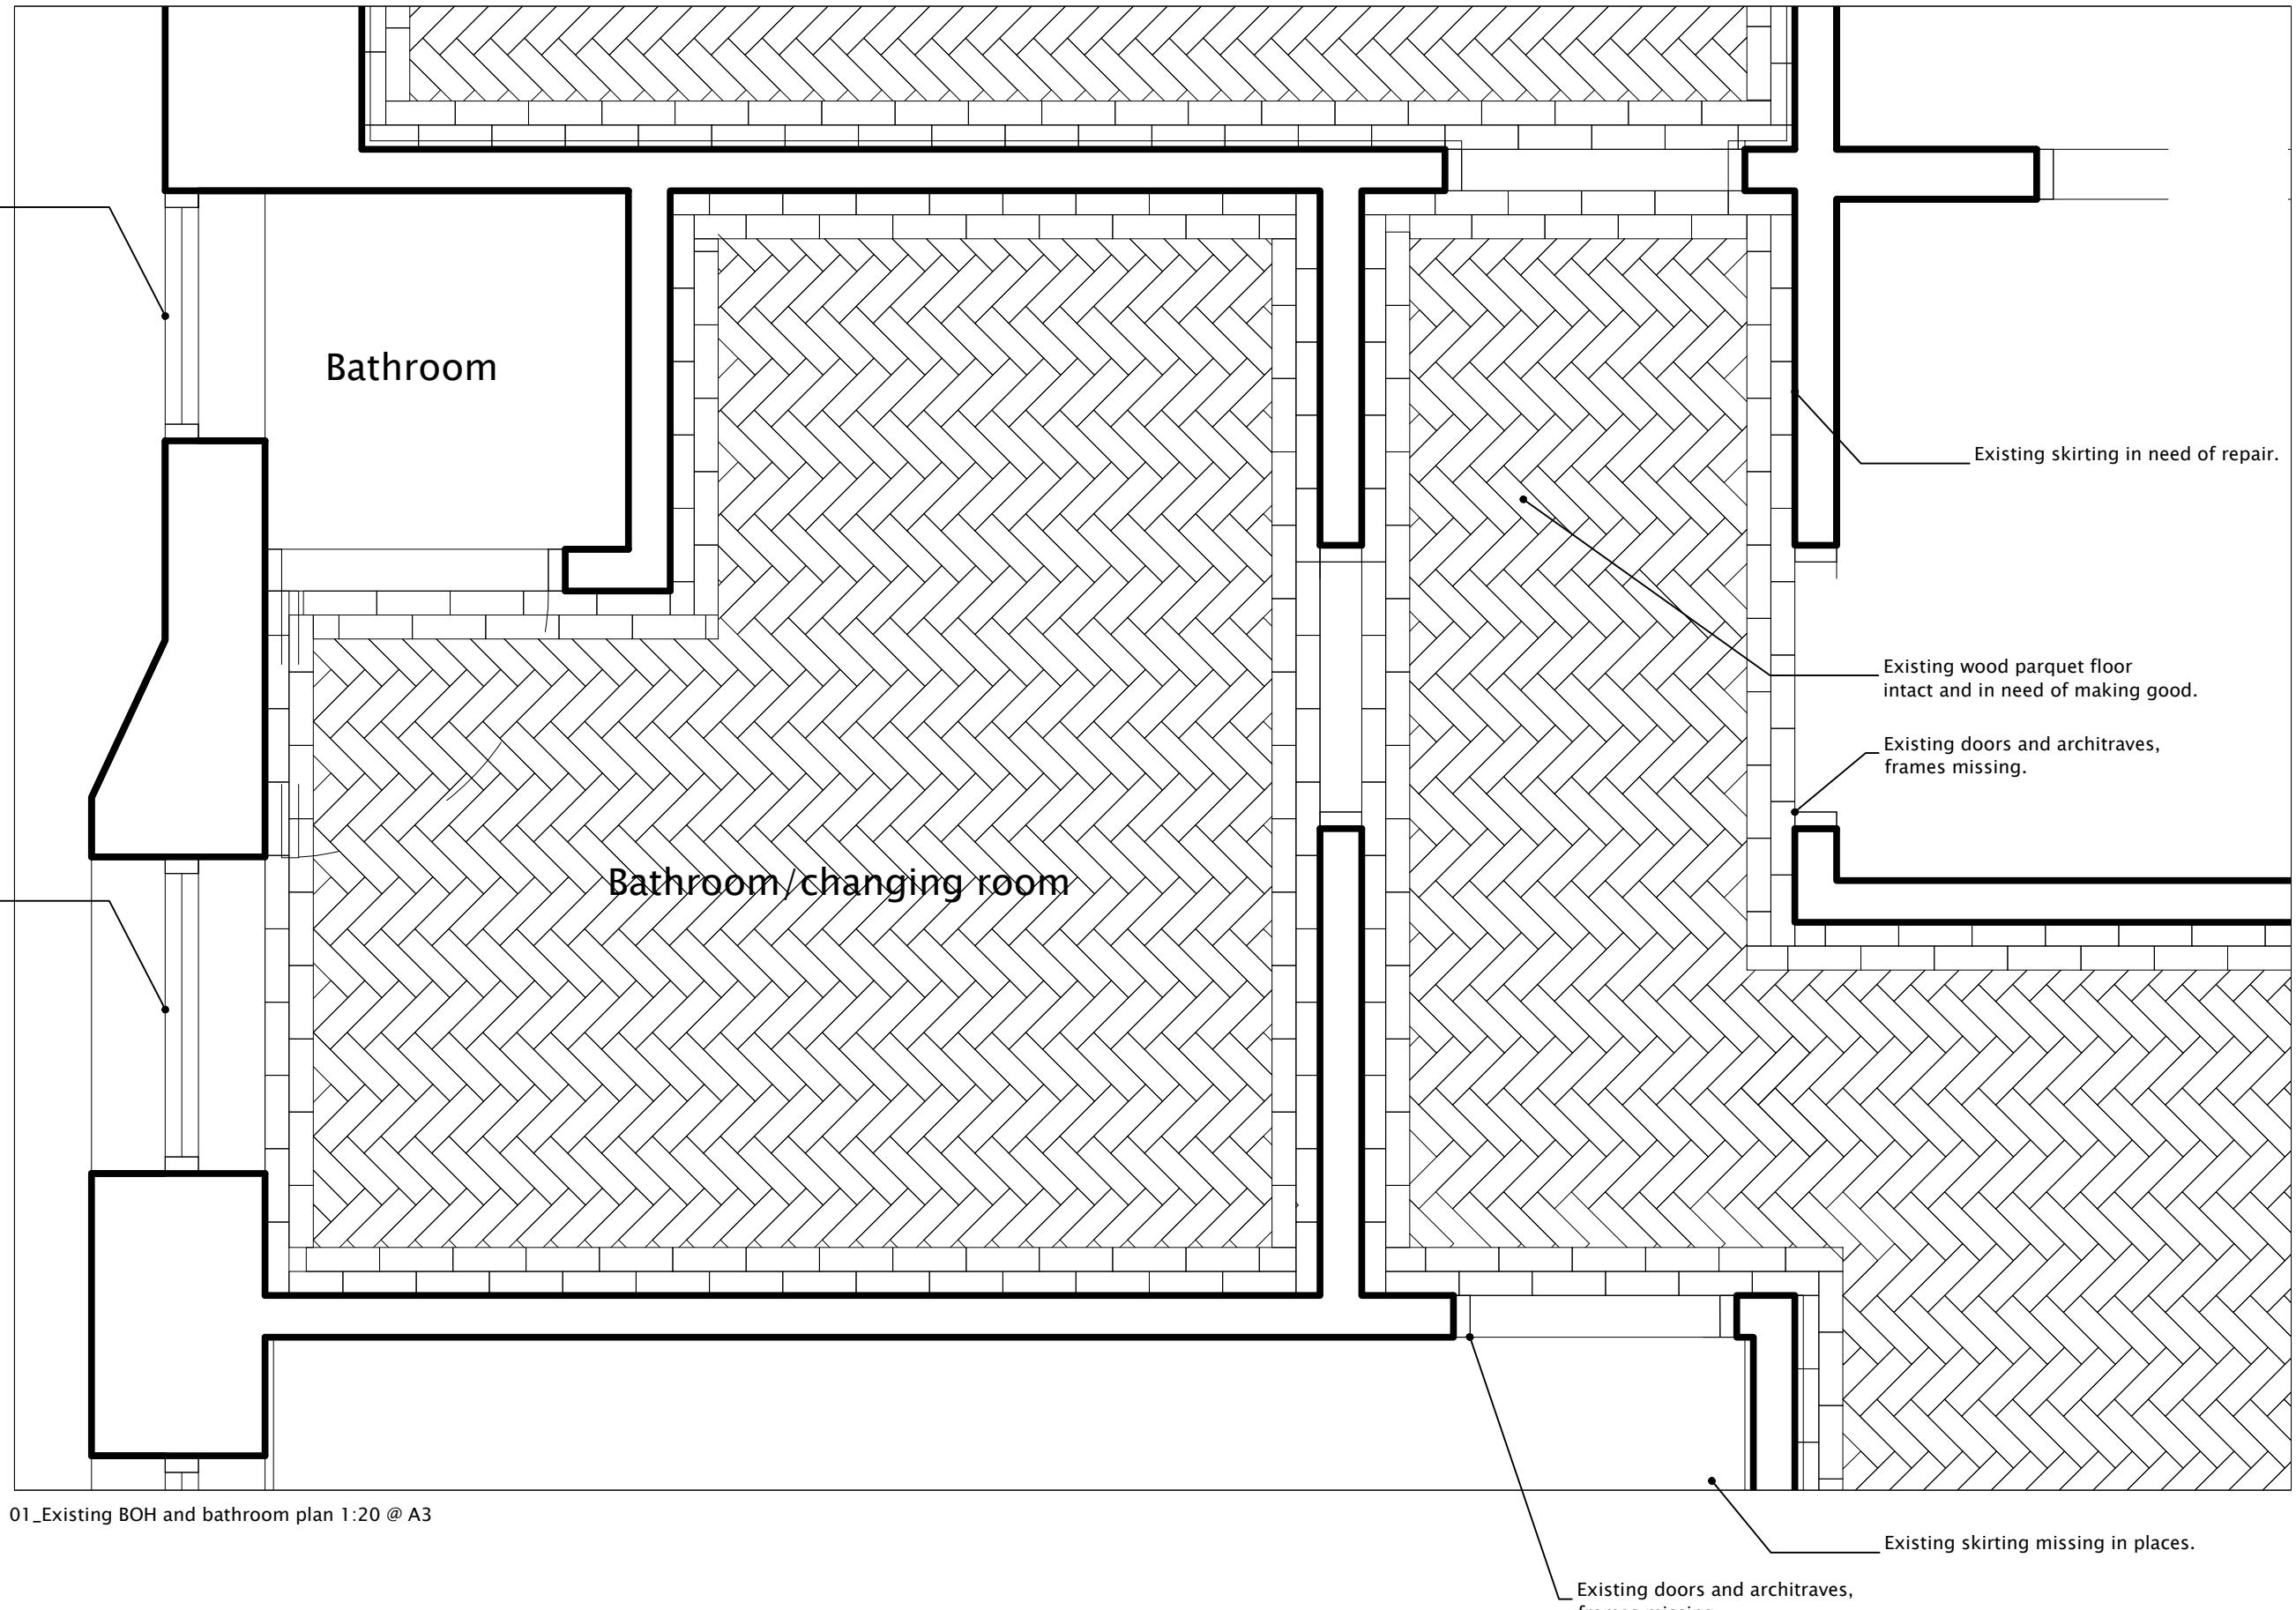


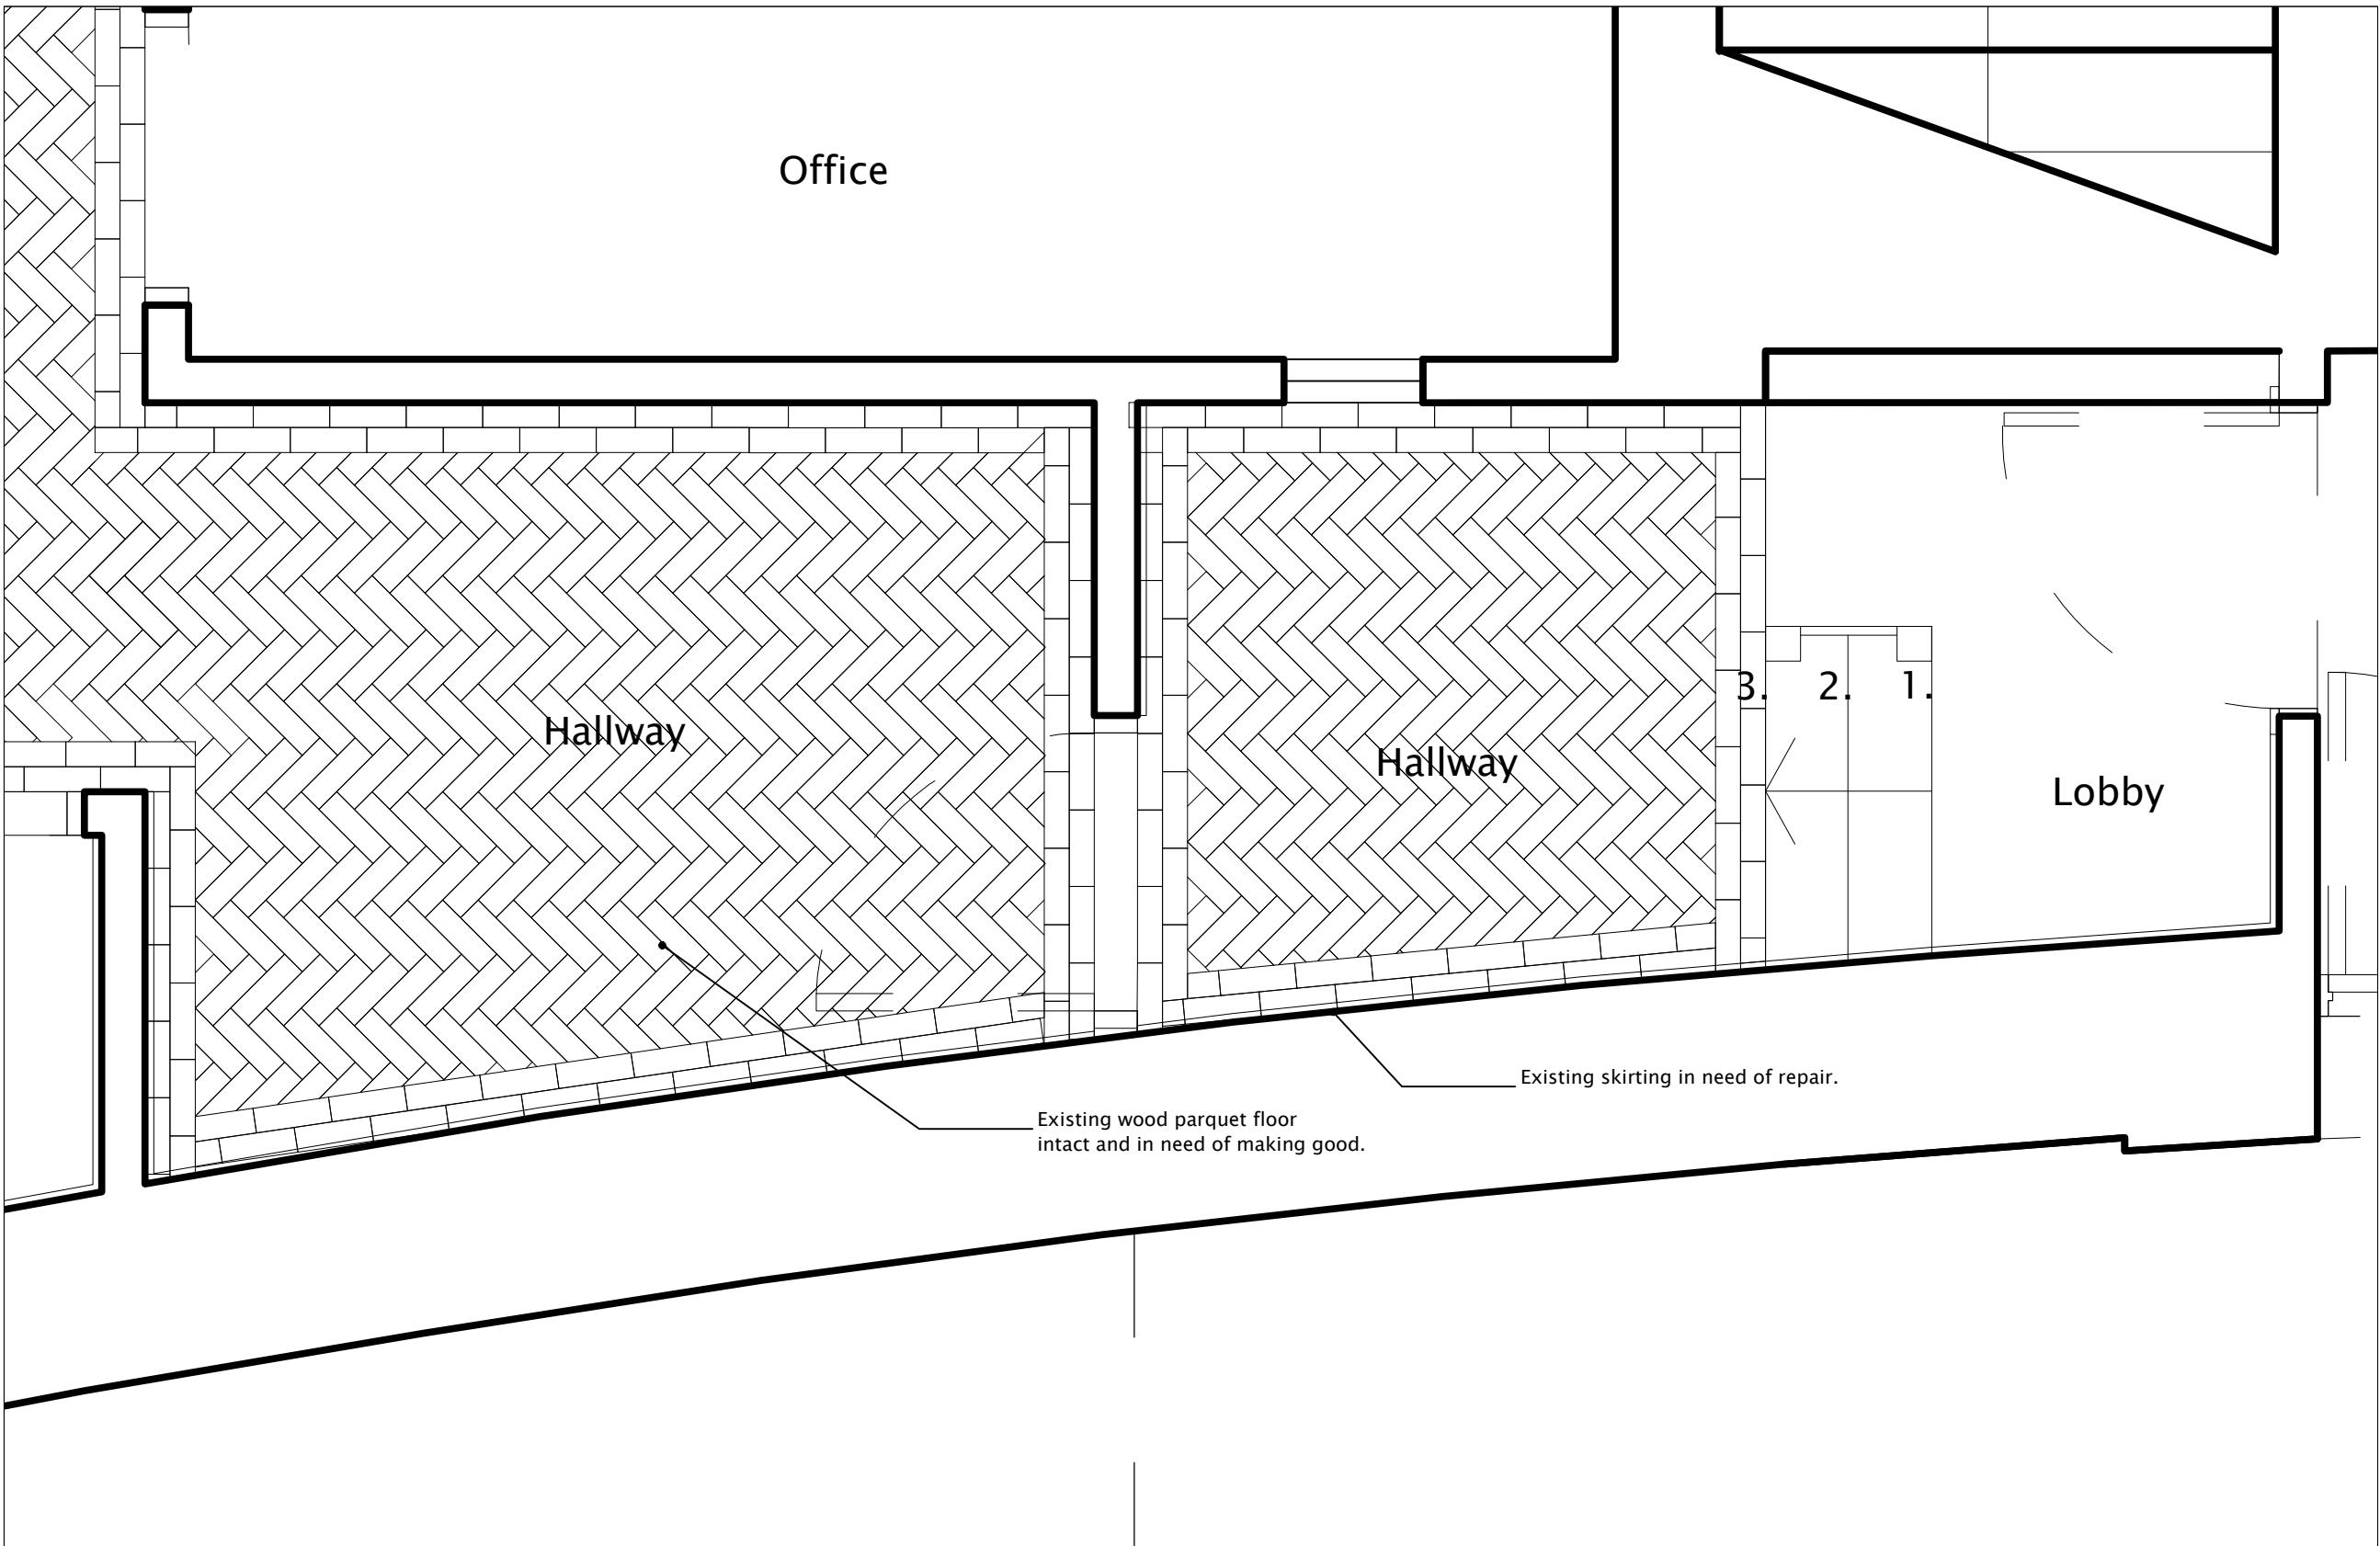


01_Existing BOH and step plan 1:20 @ A3

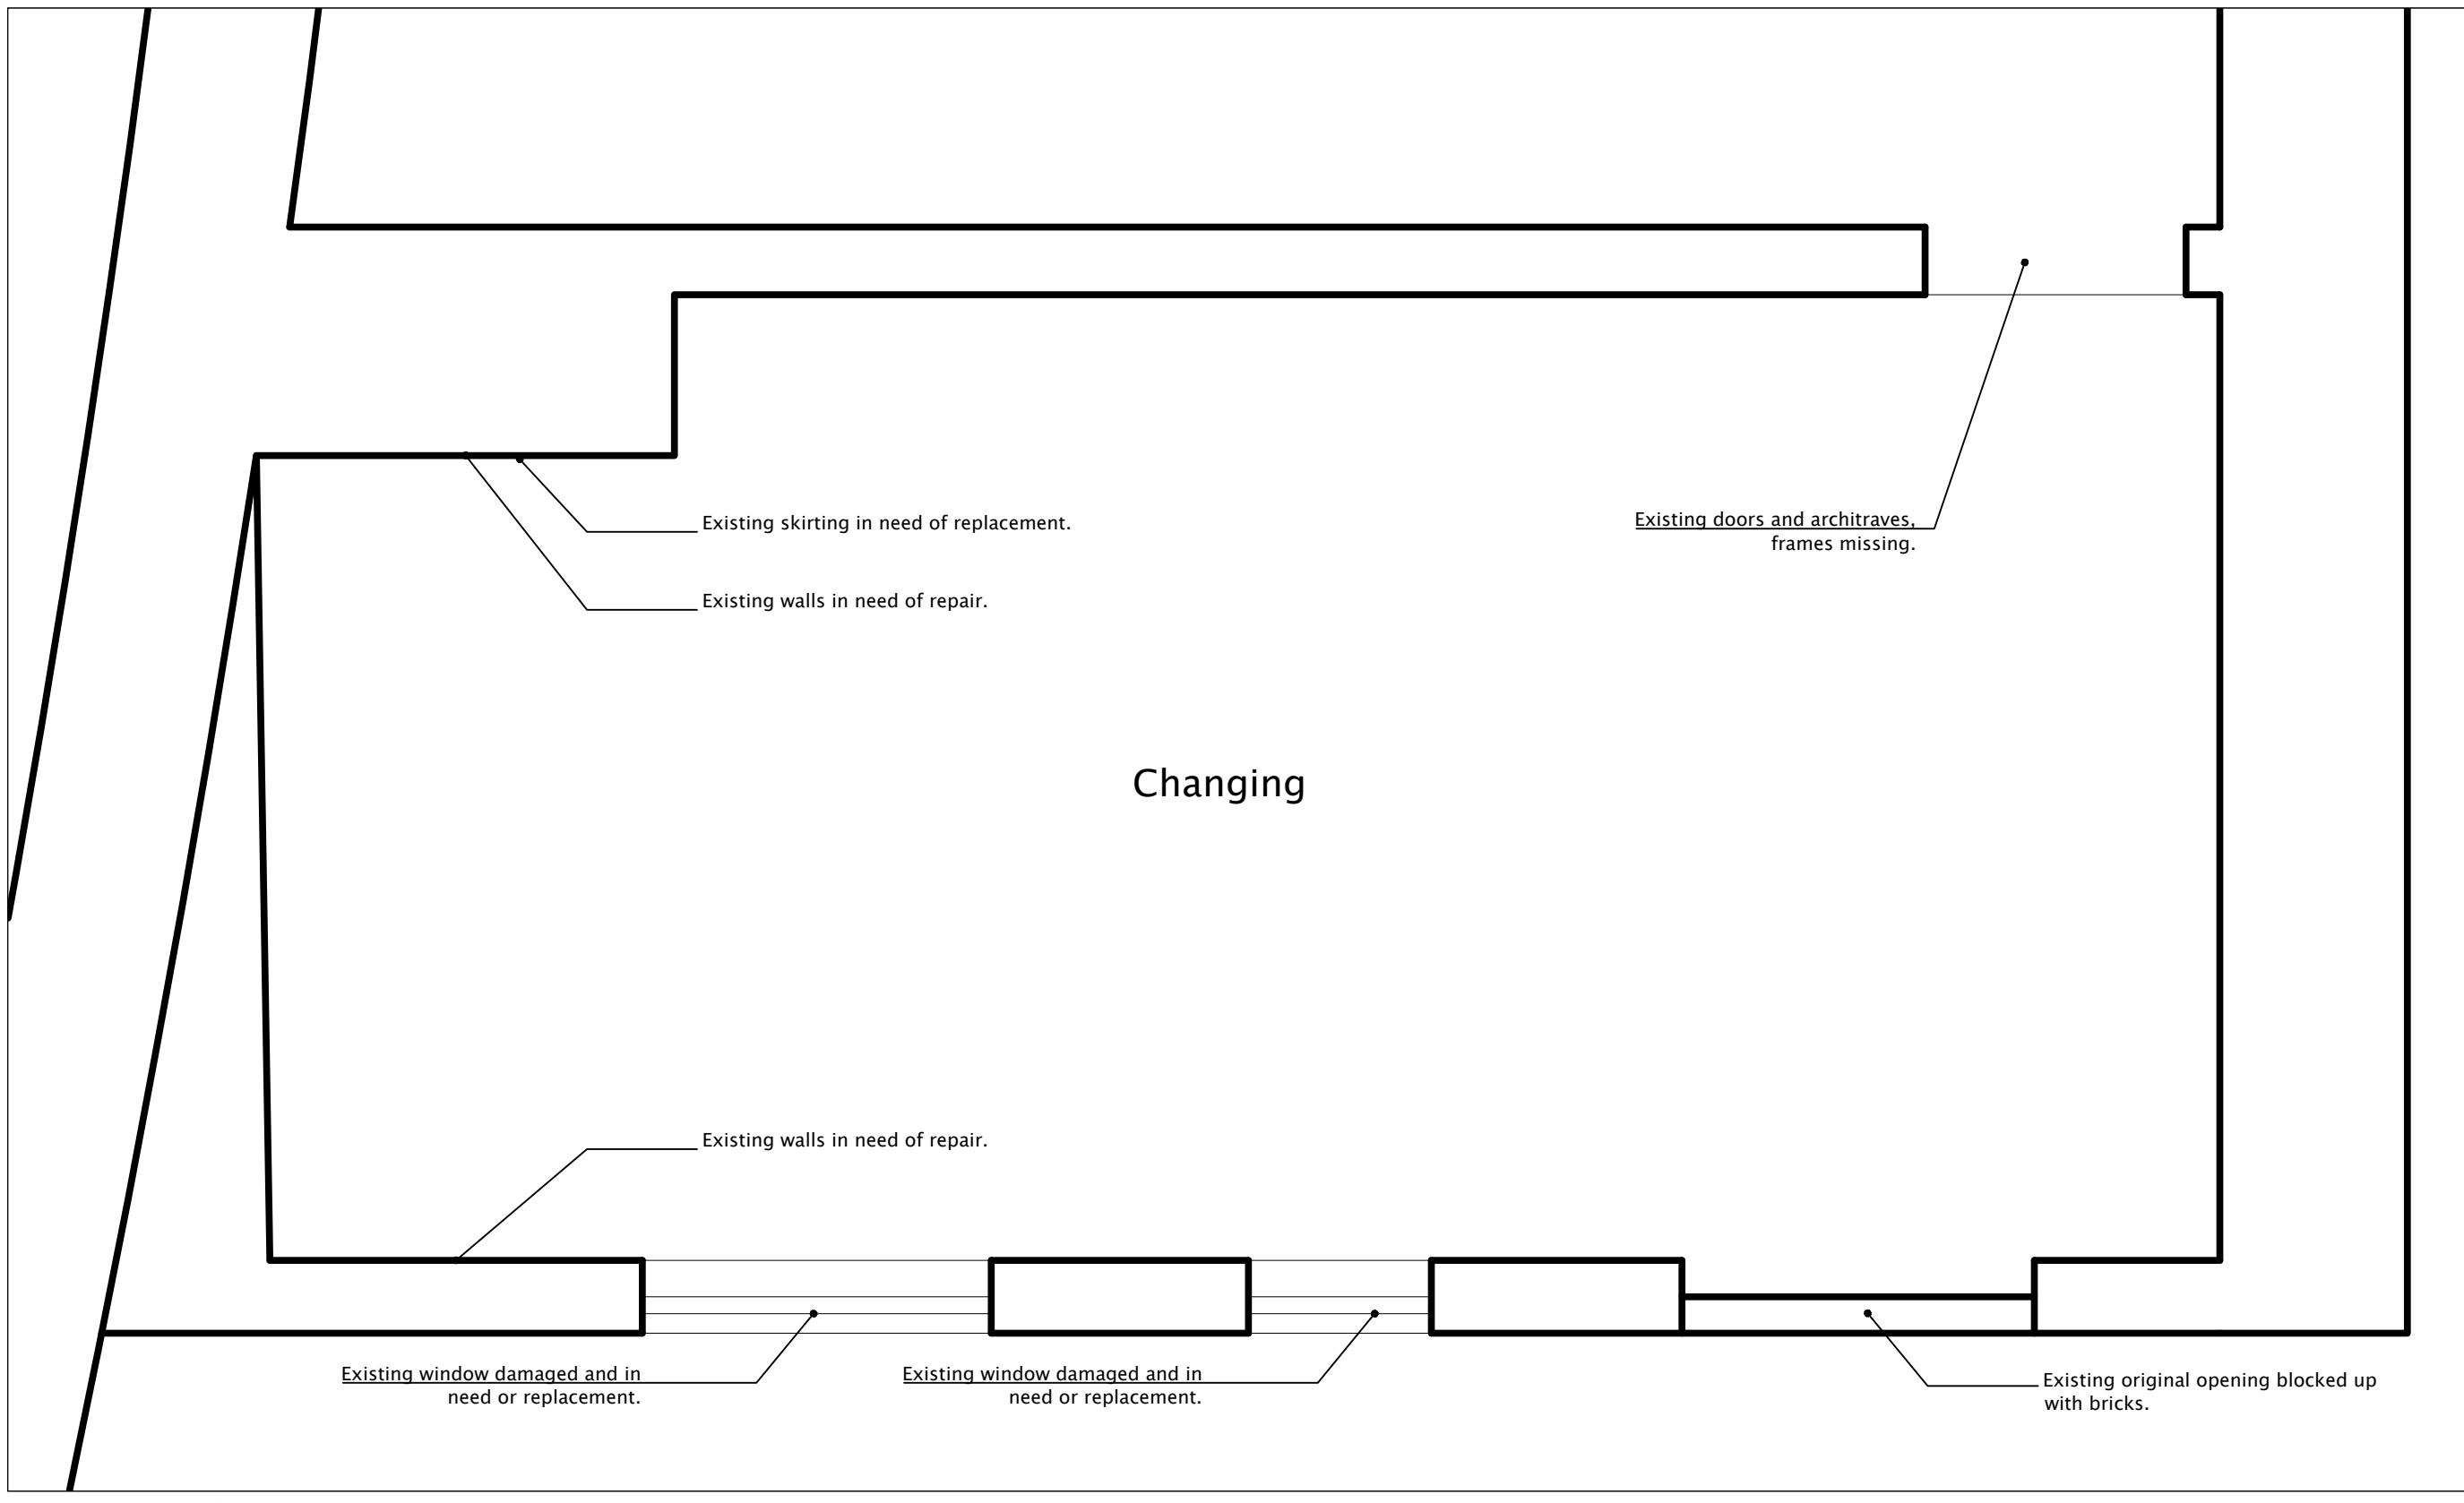


01_Existing BOH and changing plan 1:20 @ A3

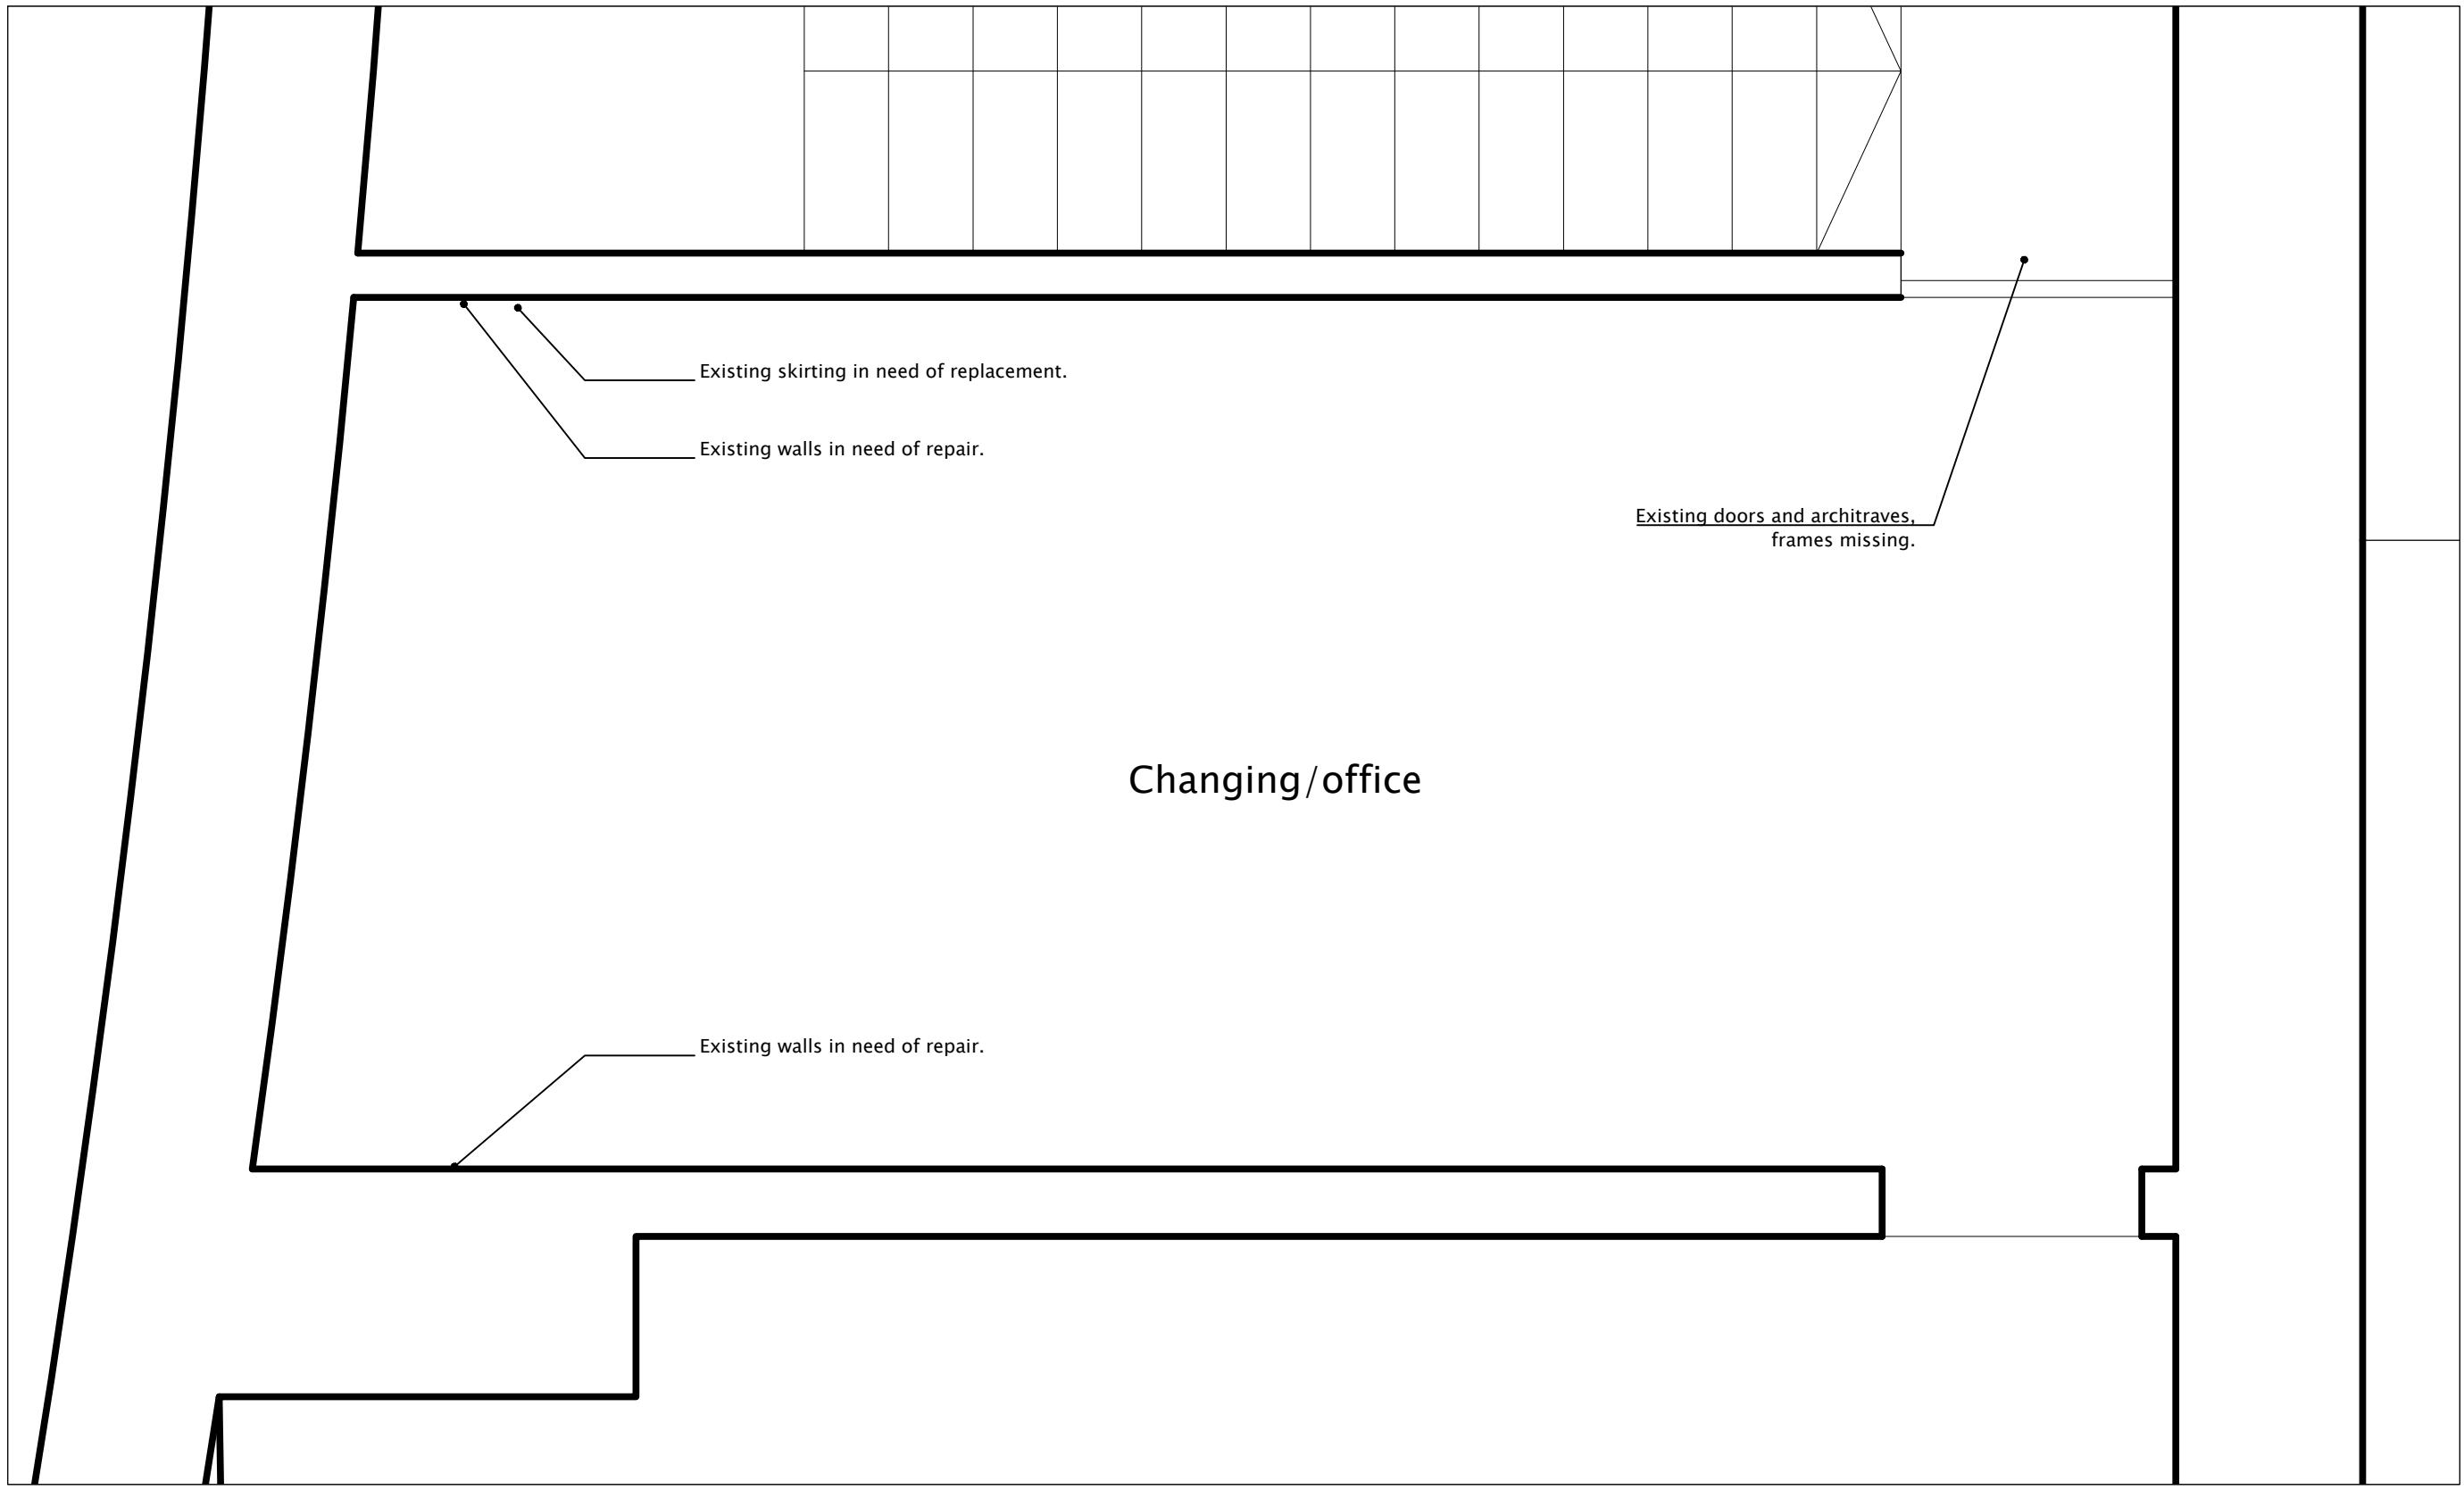


01_Existing BOH and changing plan 1:20 @ A3

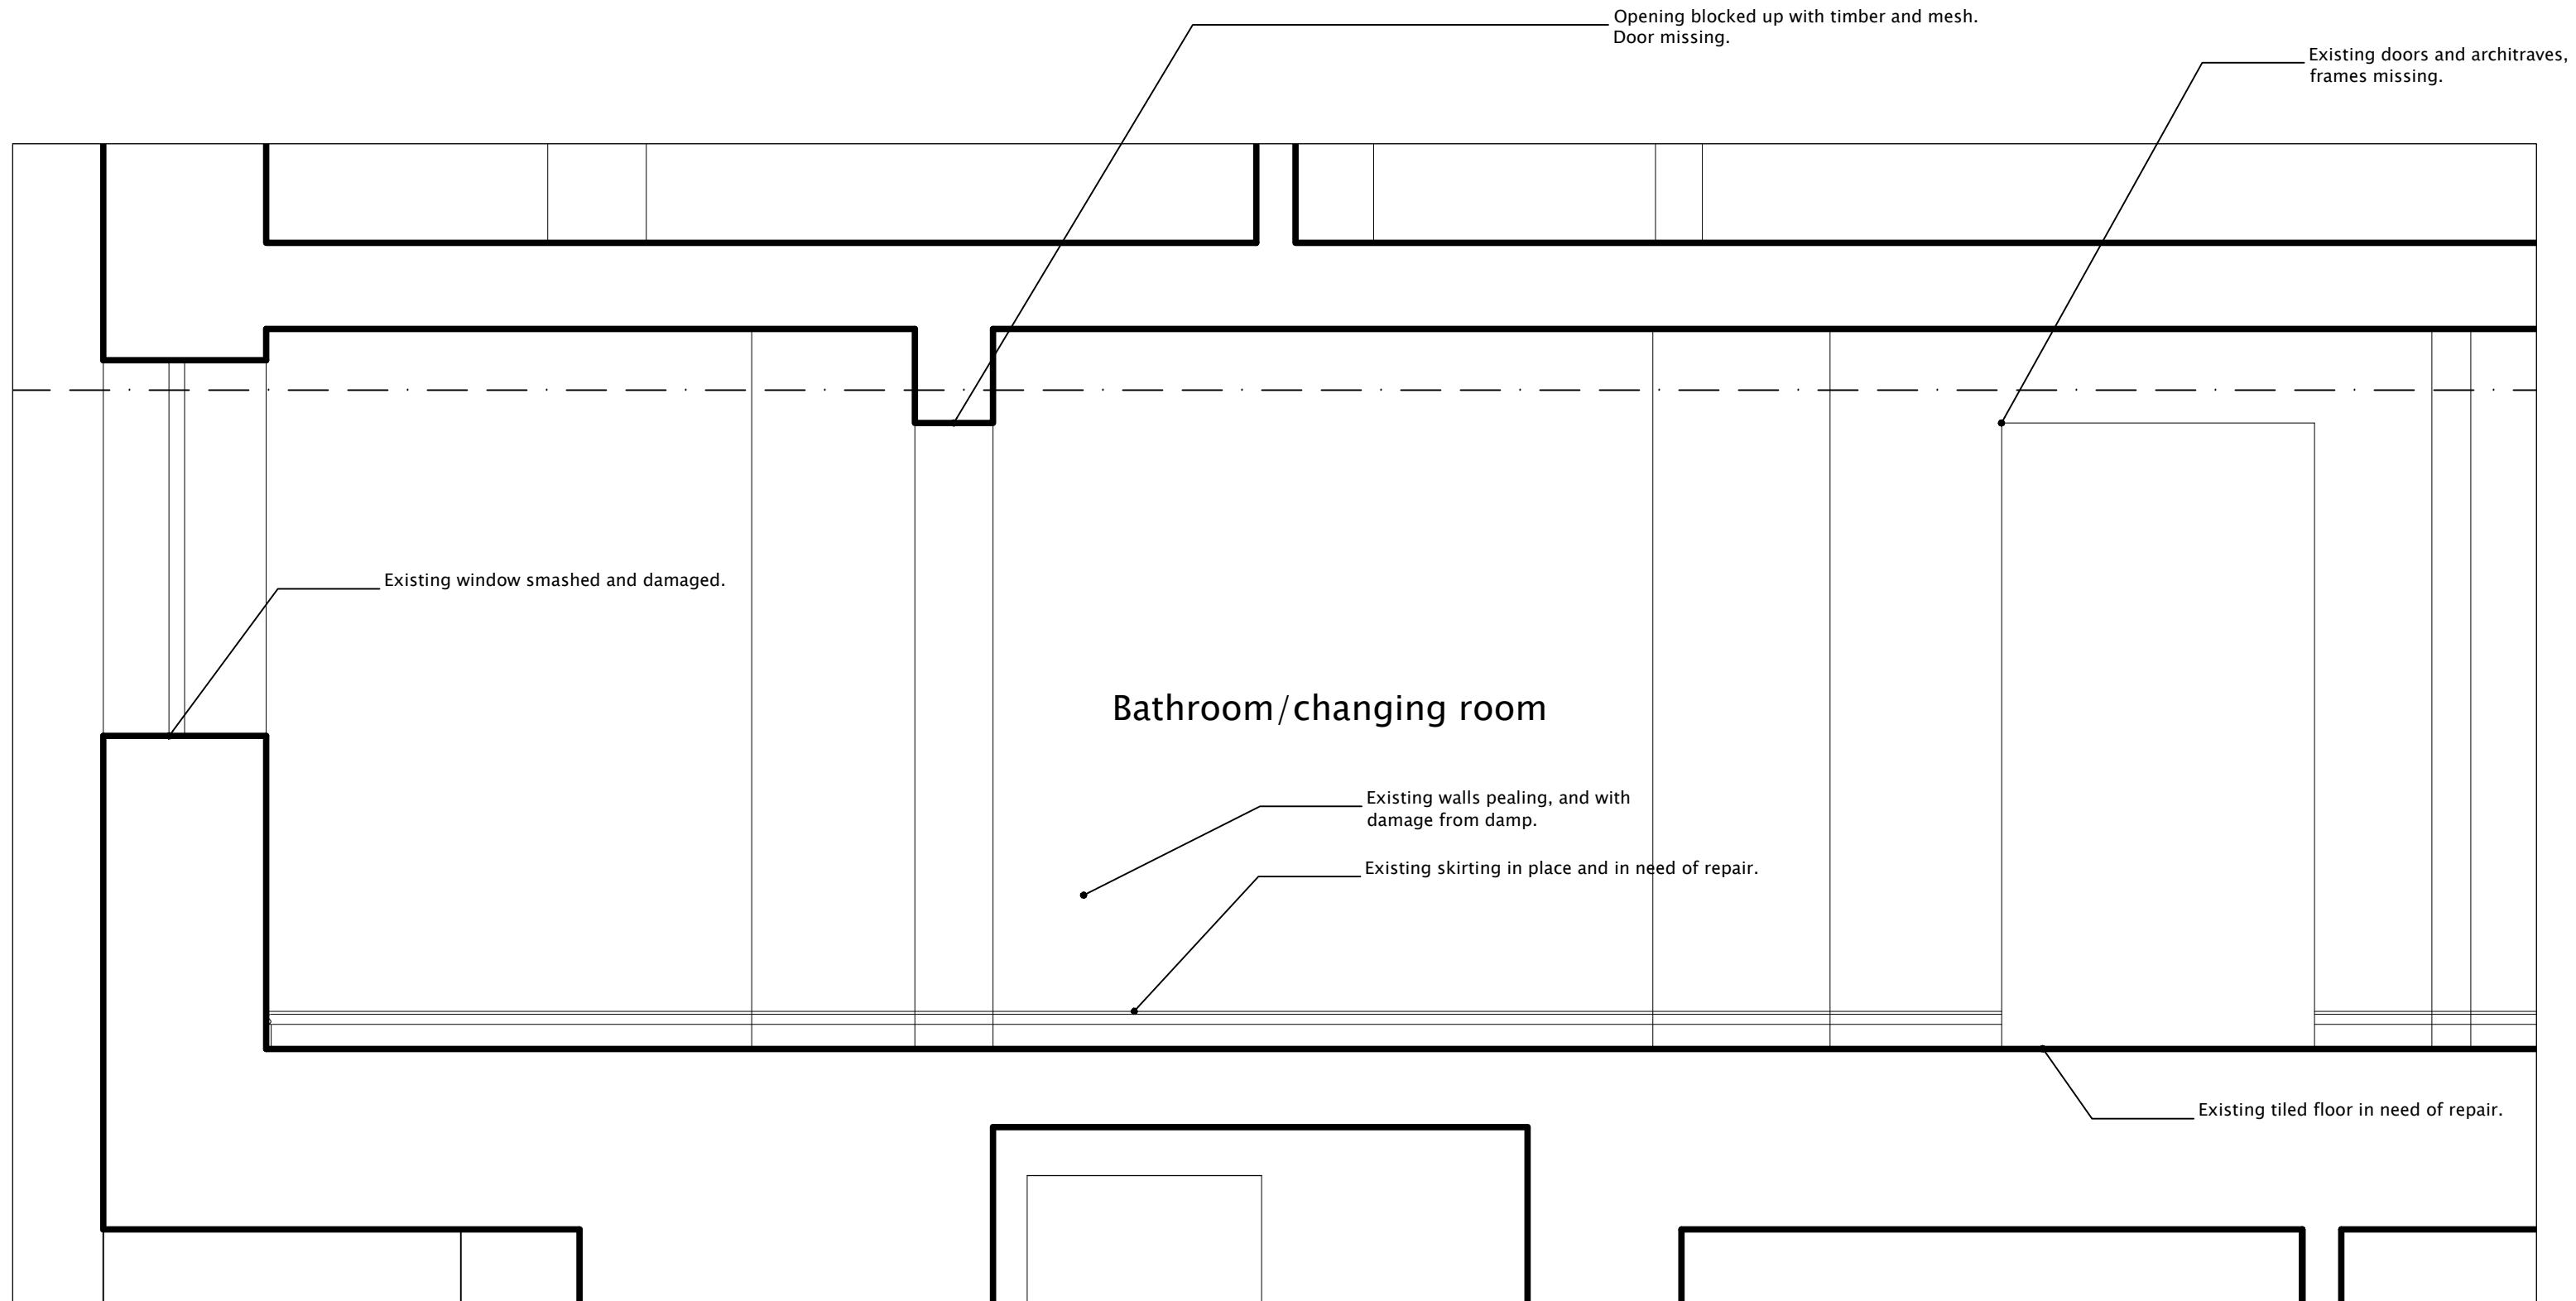

01_Existing section 1:20 @ A3

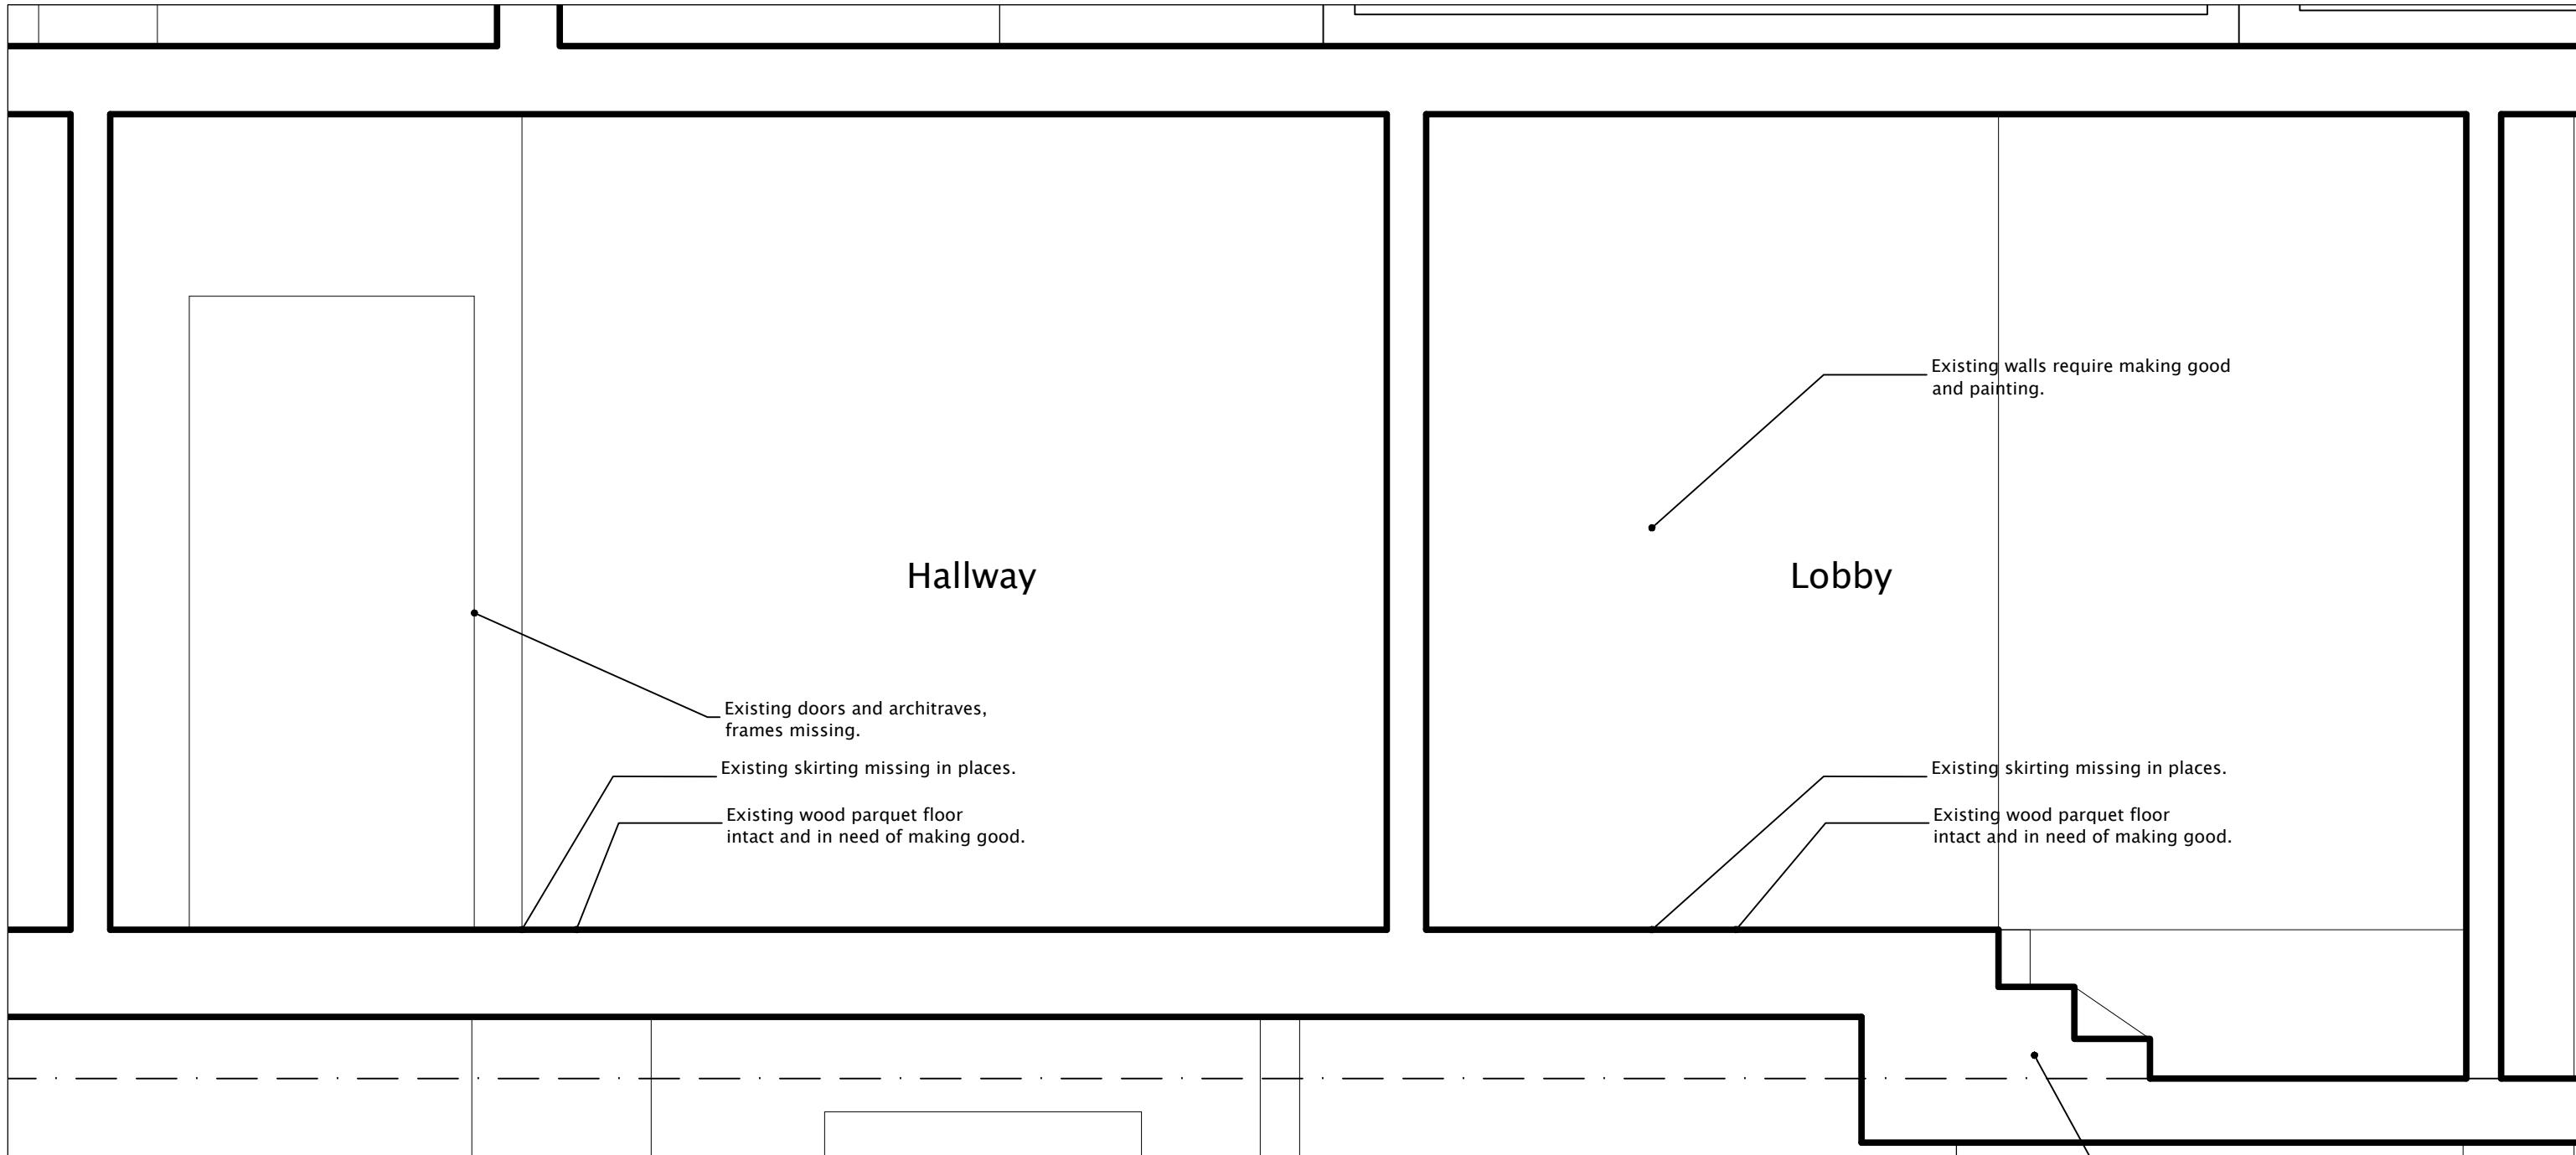

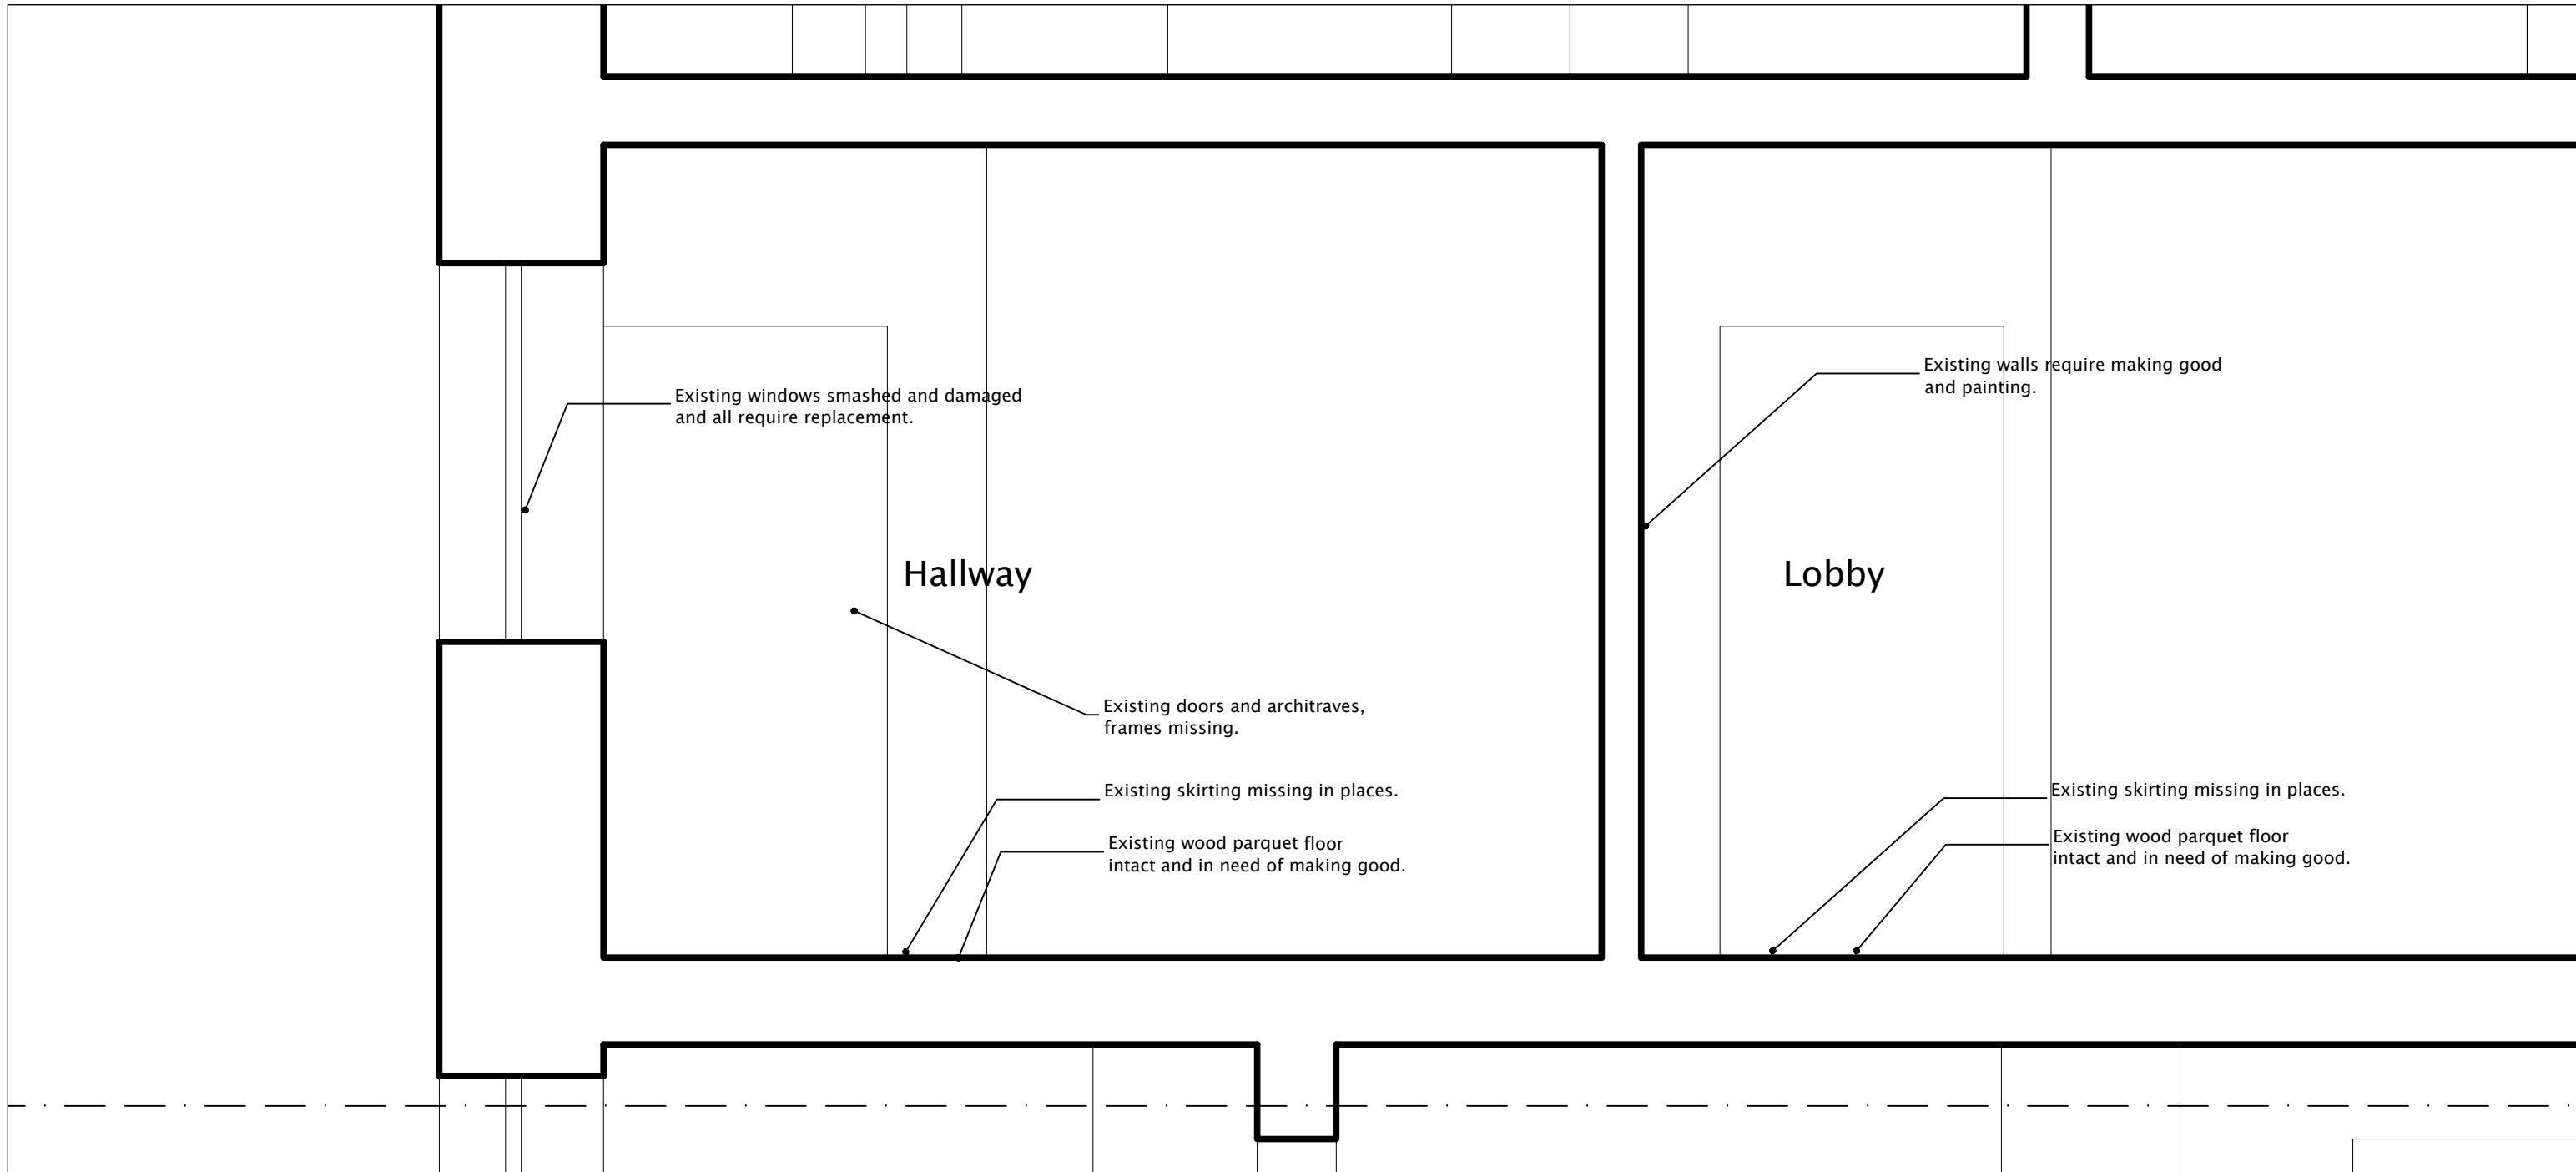

01_Existing section 2:20 @ A3

