




01_Existing bathroom plan 1:20 @ A3

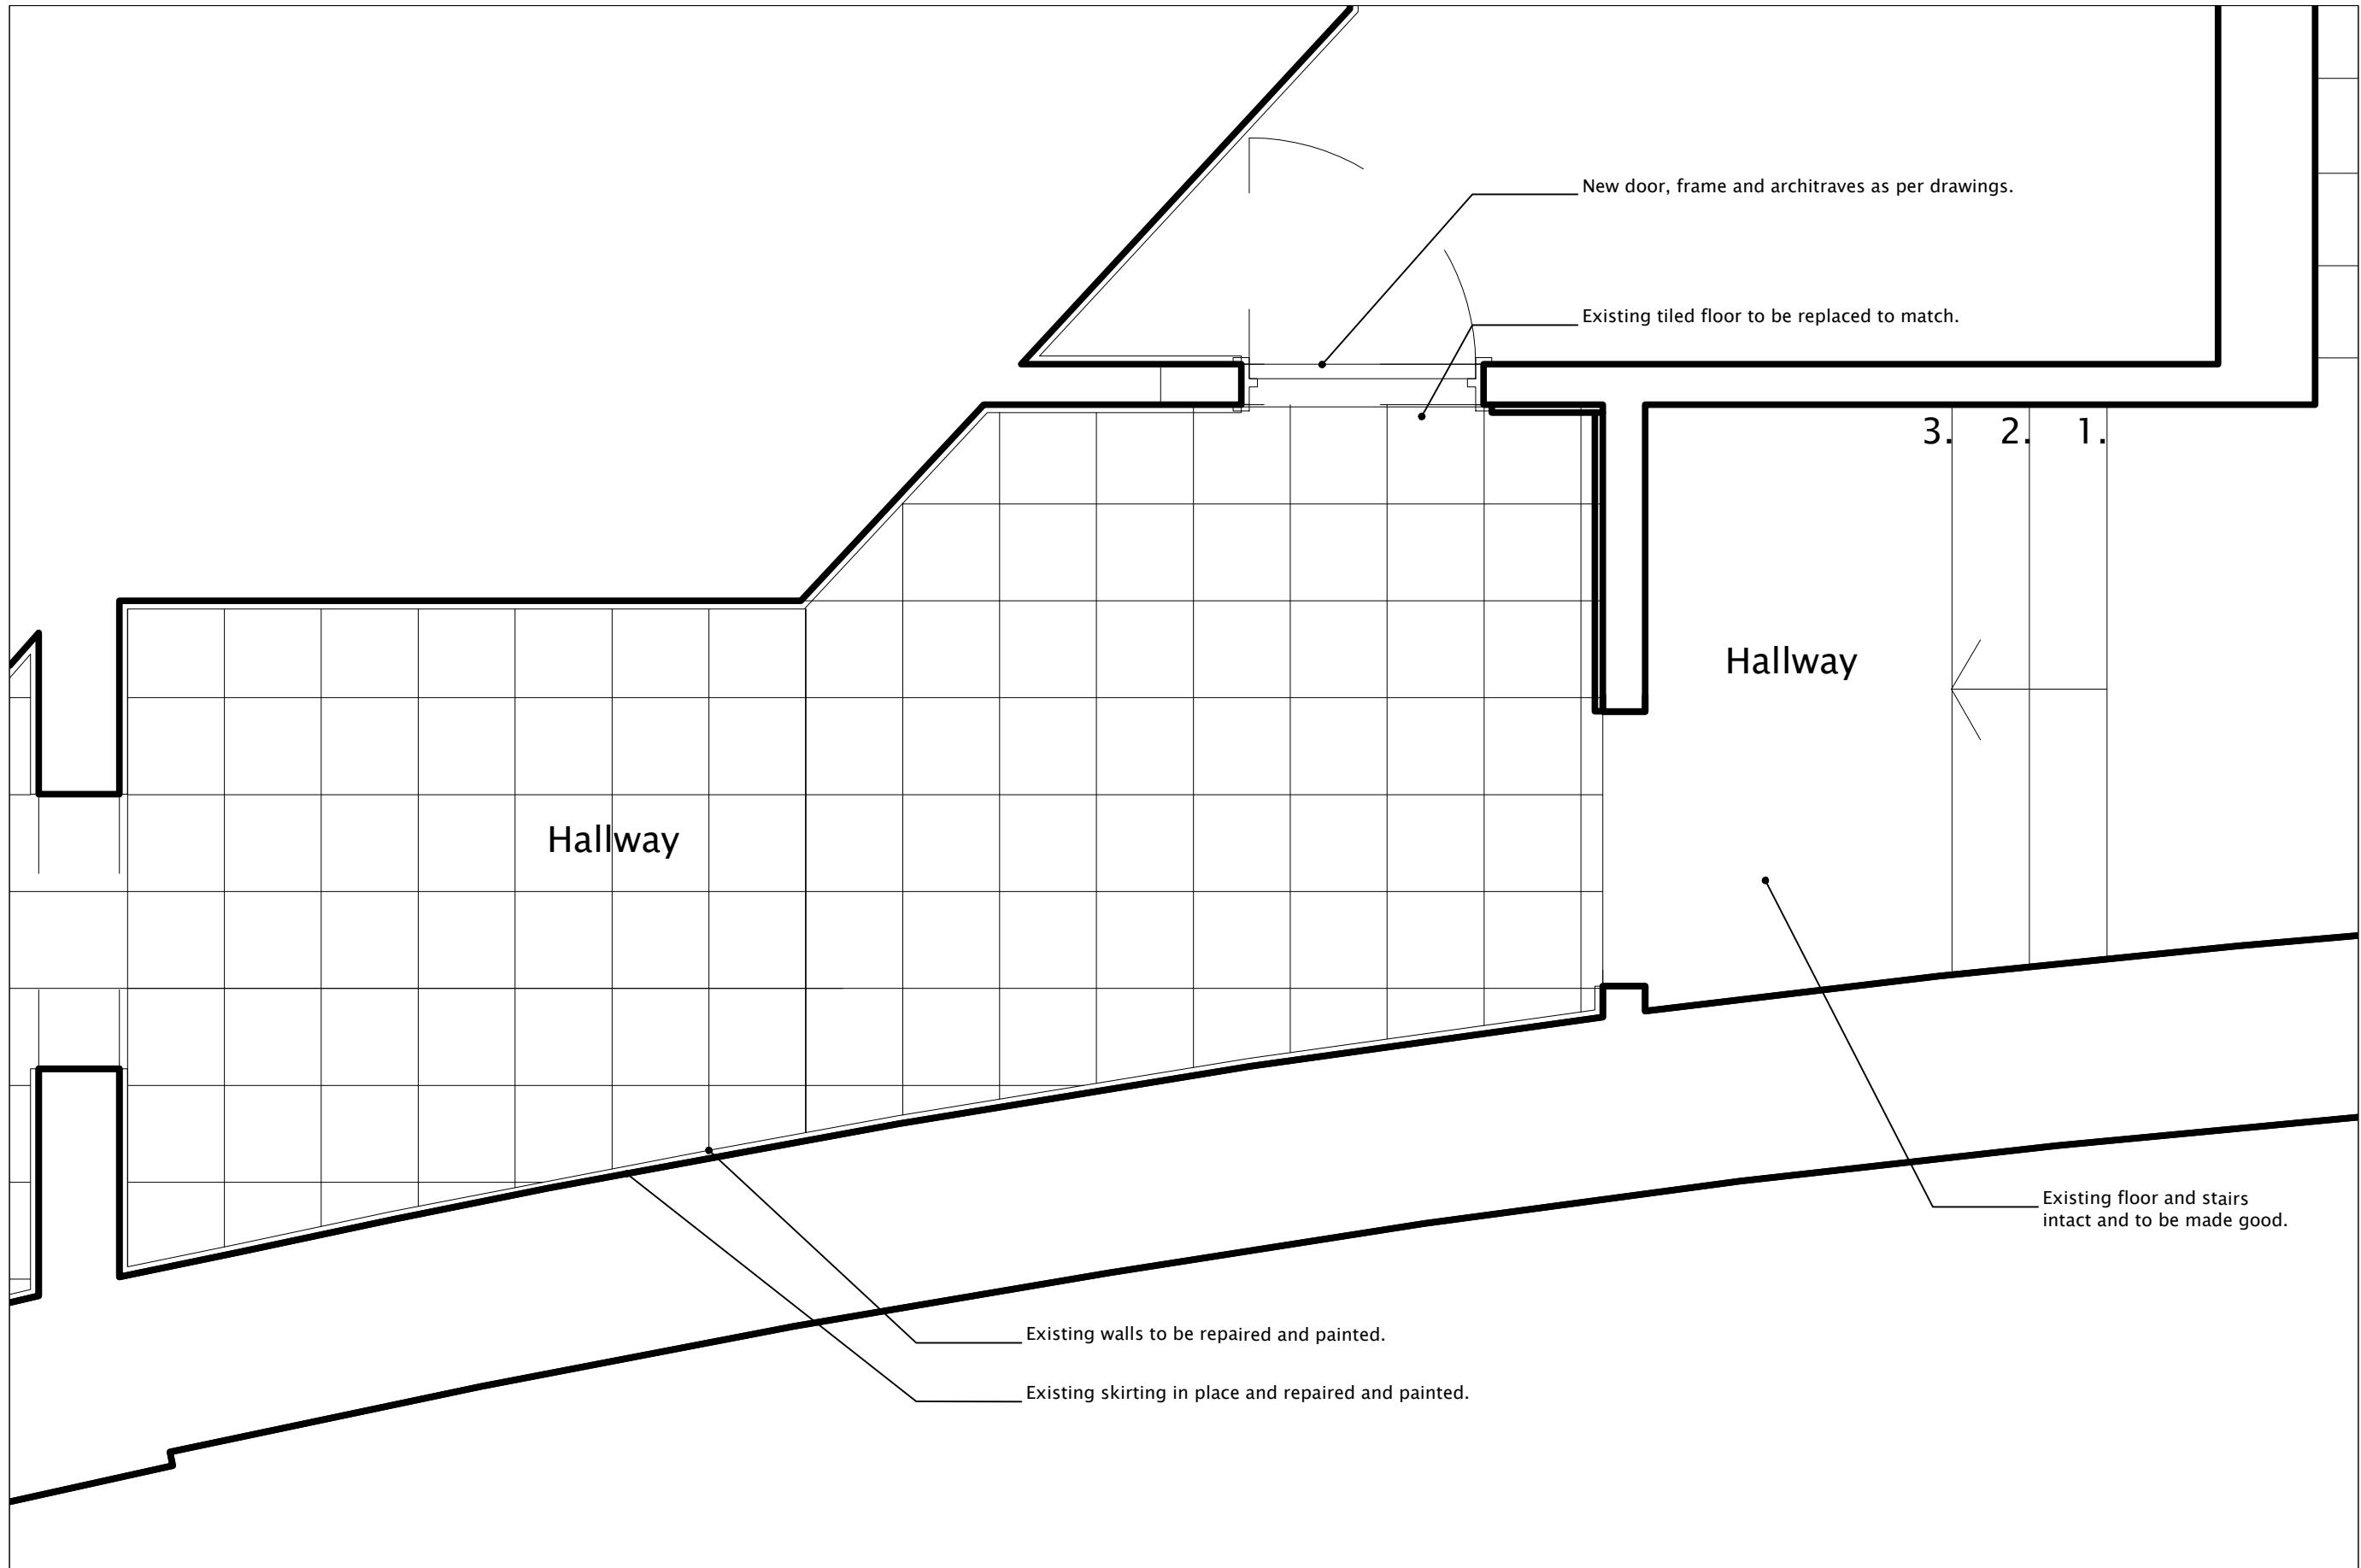


01_Existing hallway plan 1:20 @ A3

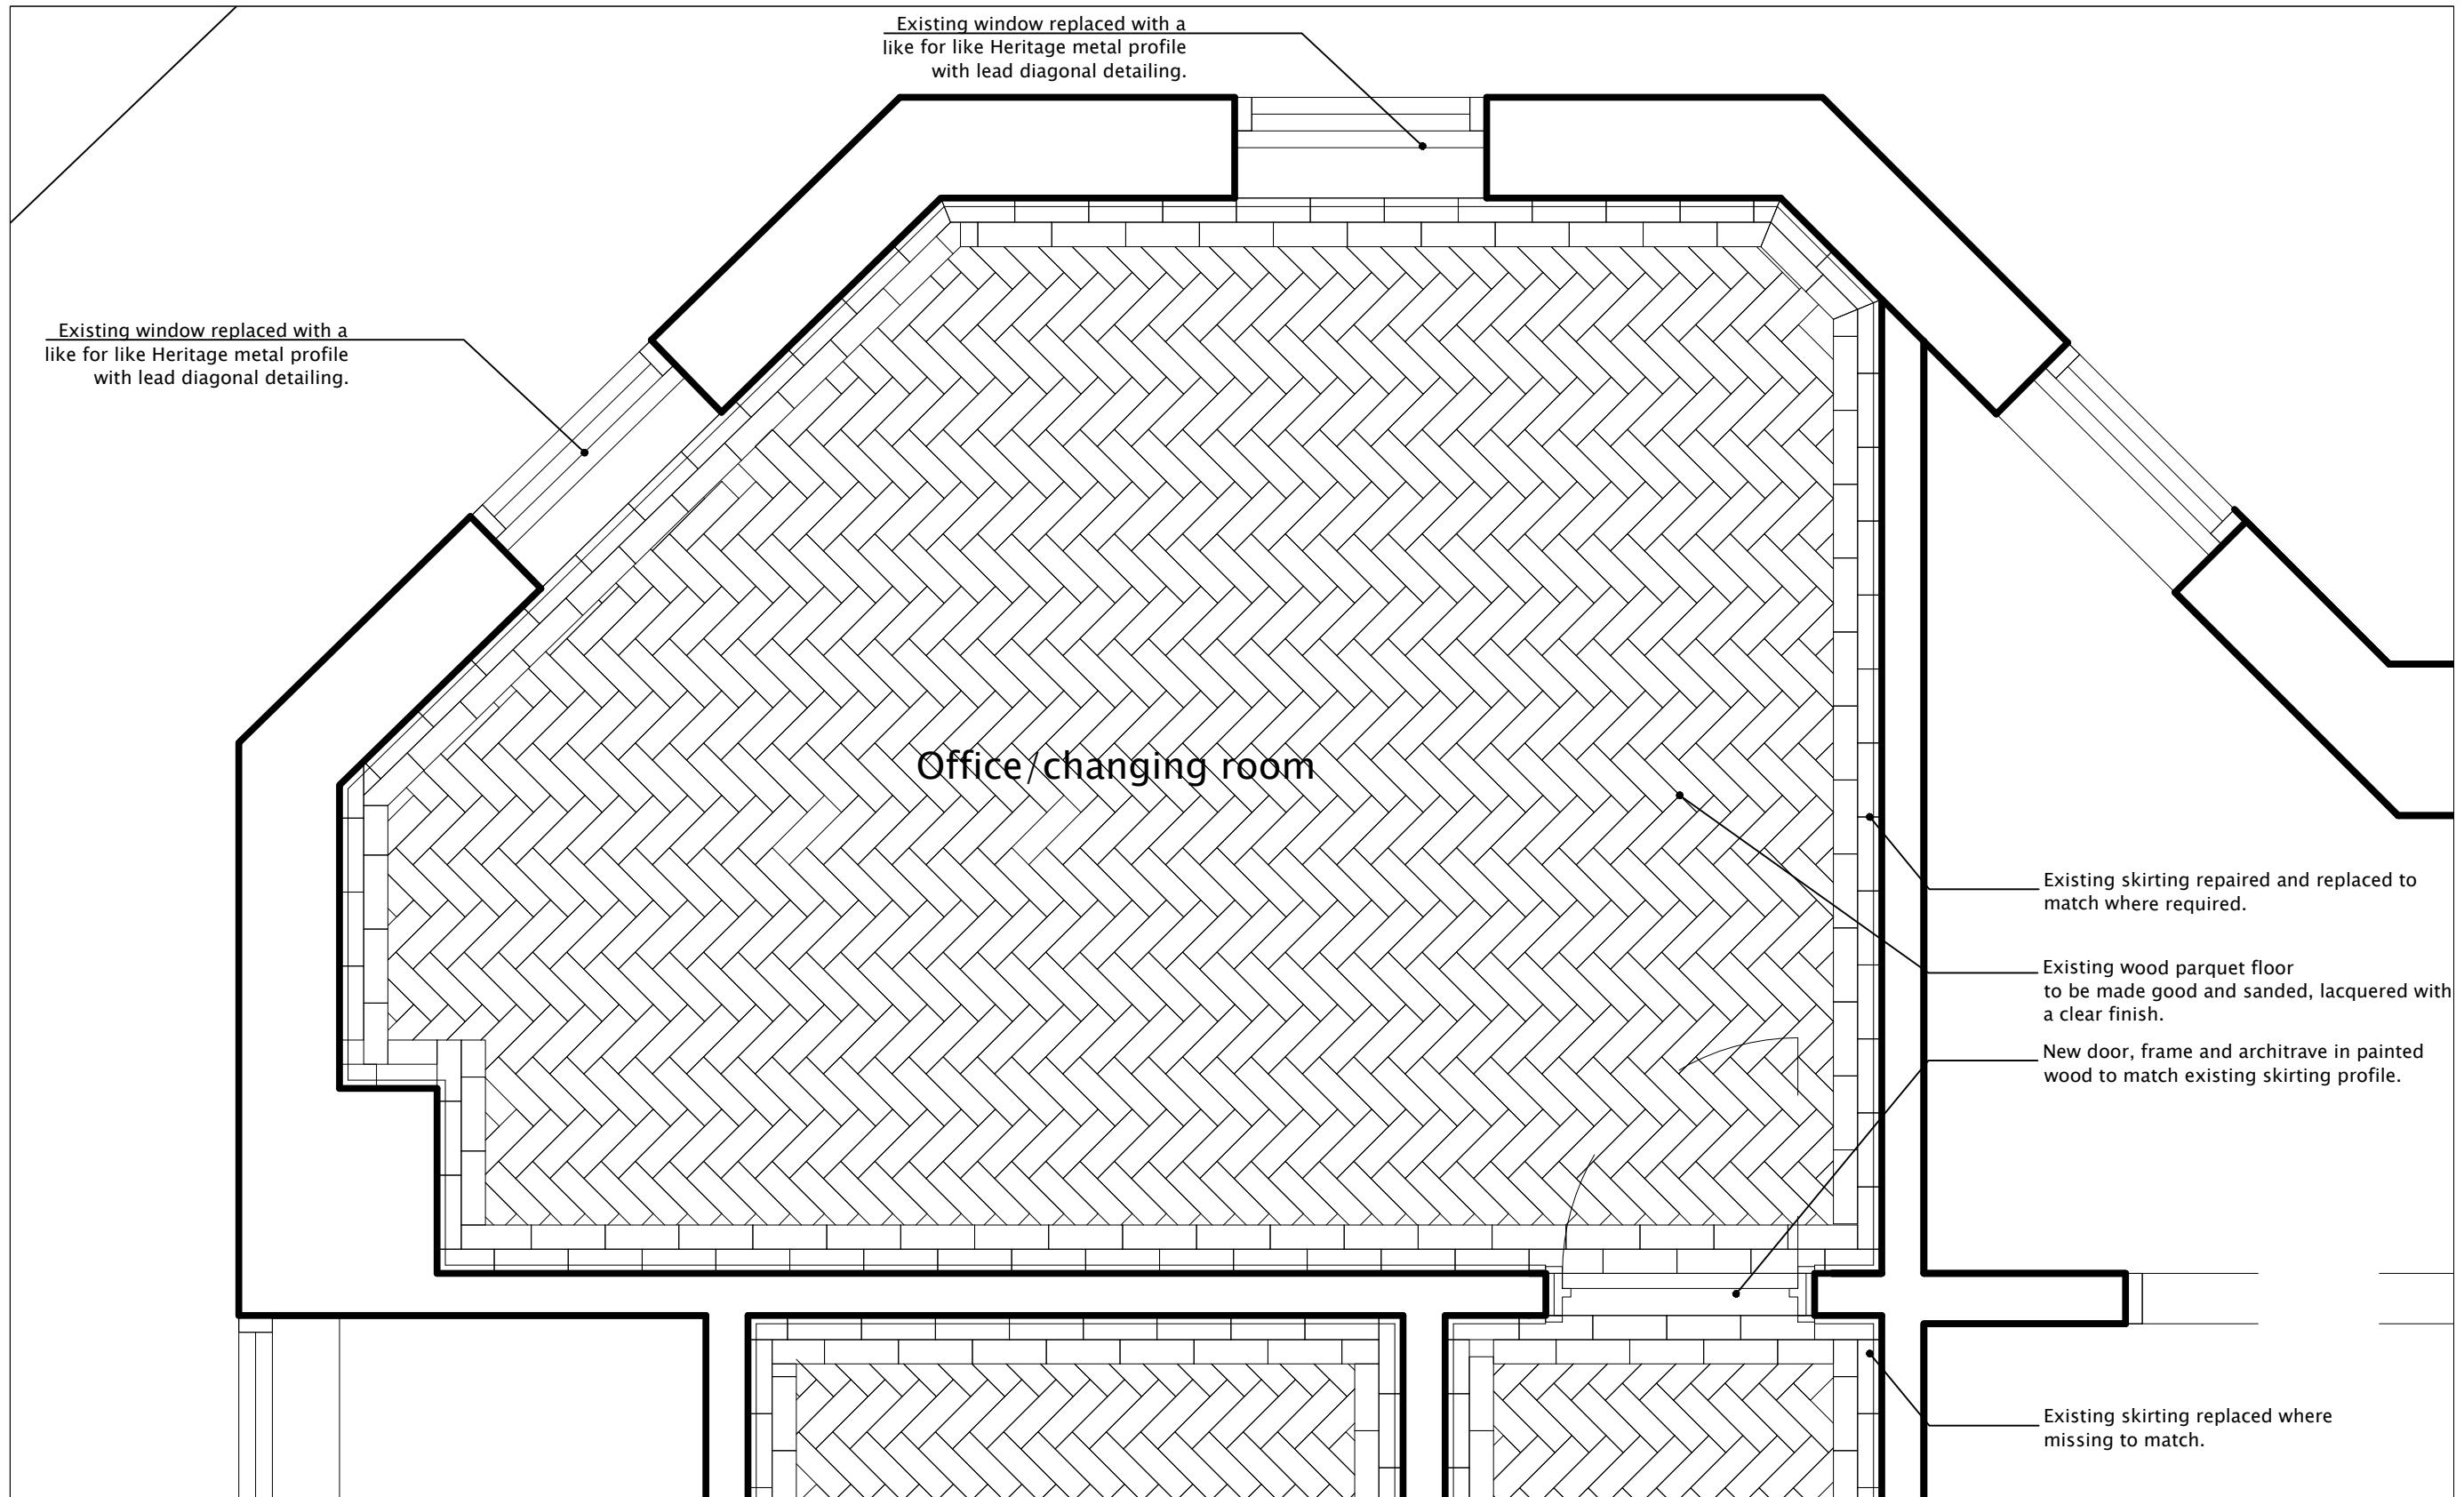

01_Existing office plan 1:20 @ A3

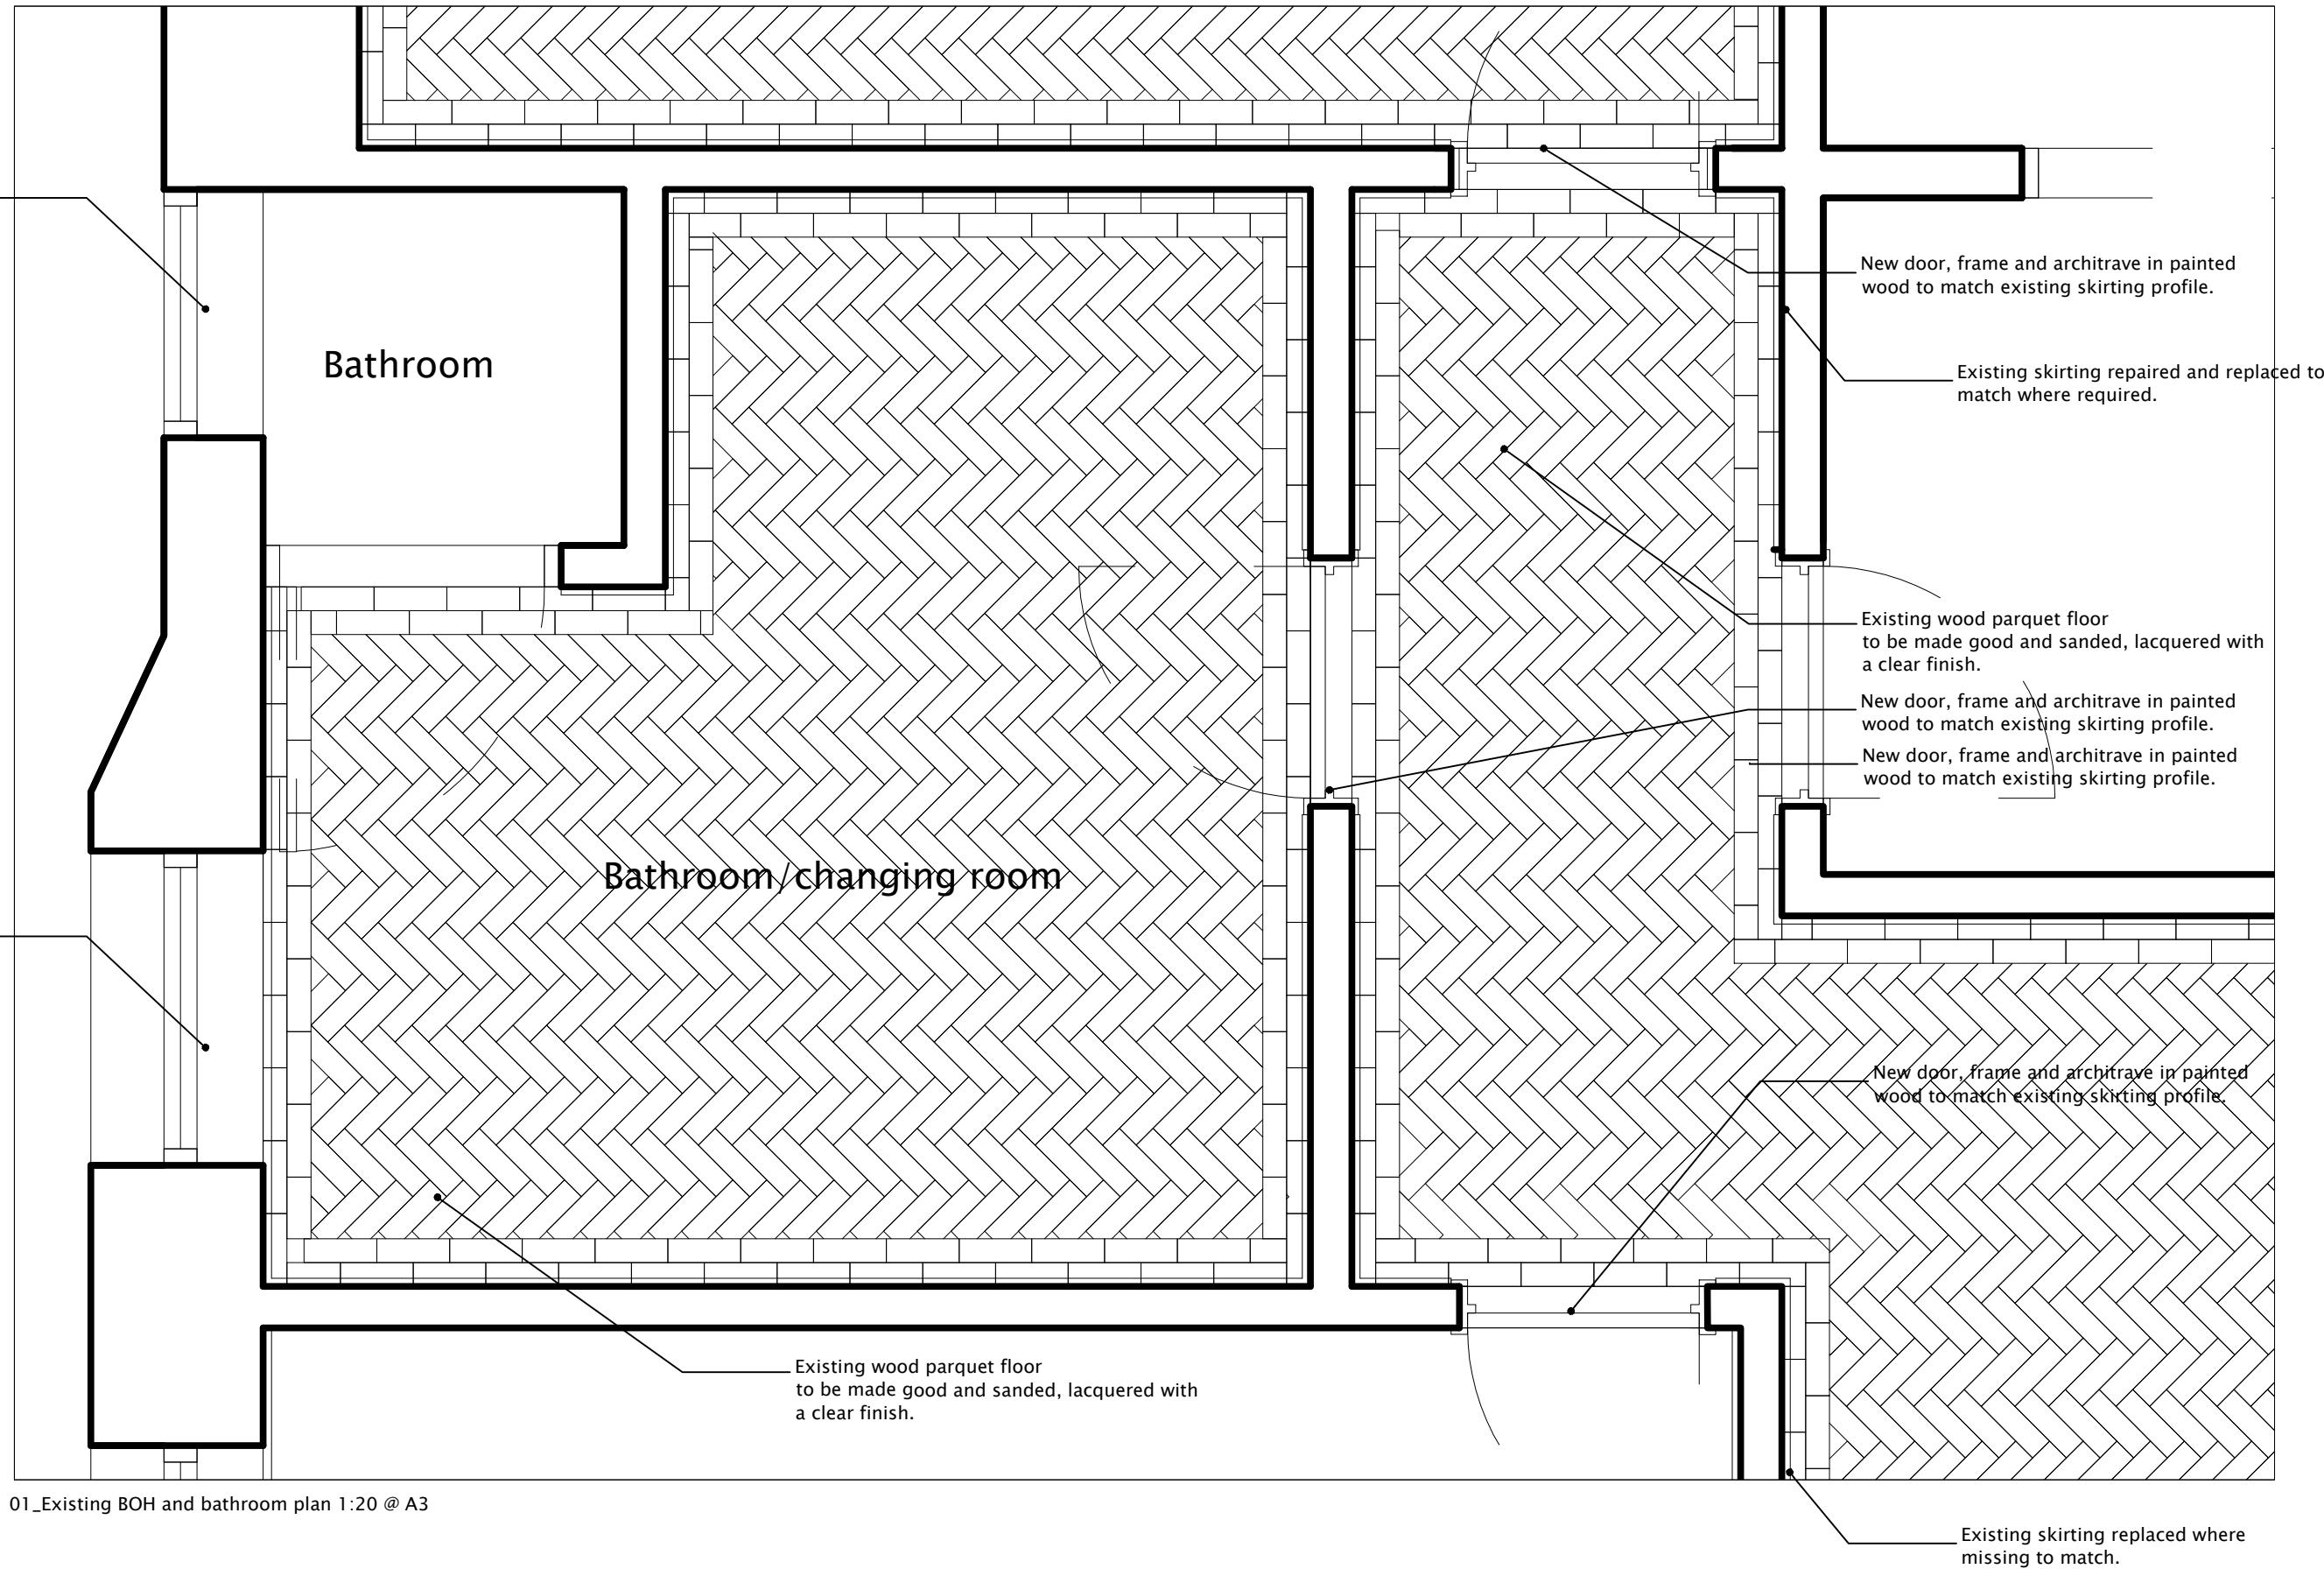

01_Existing BOH and bathroom plan 1:20 @ A3

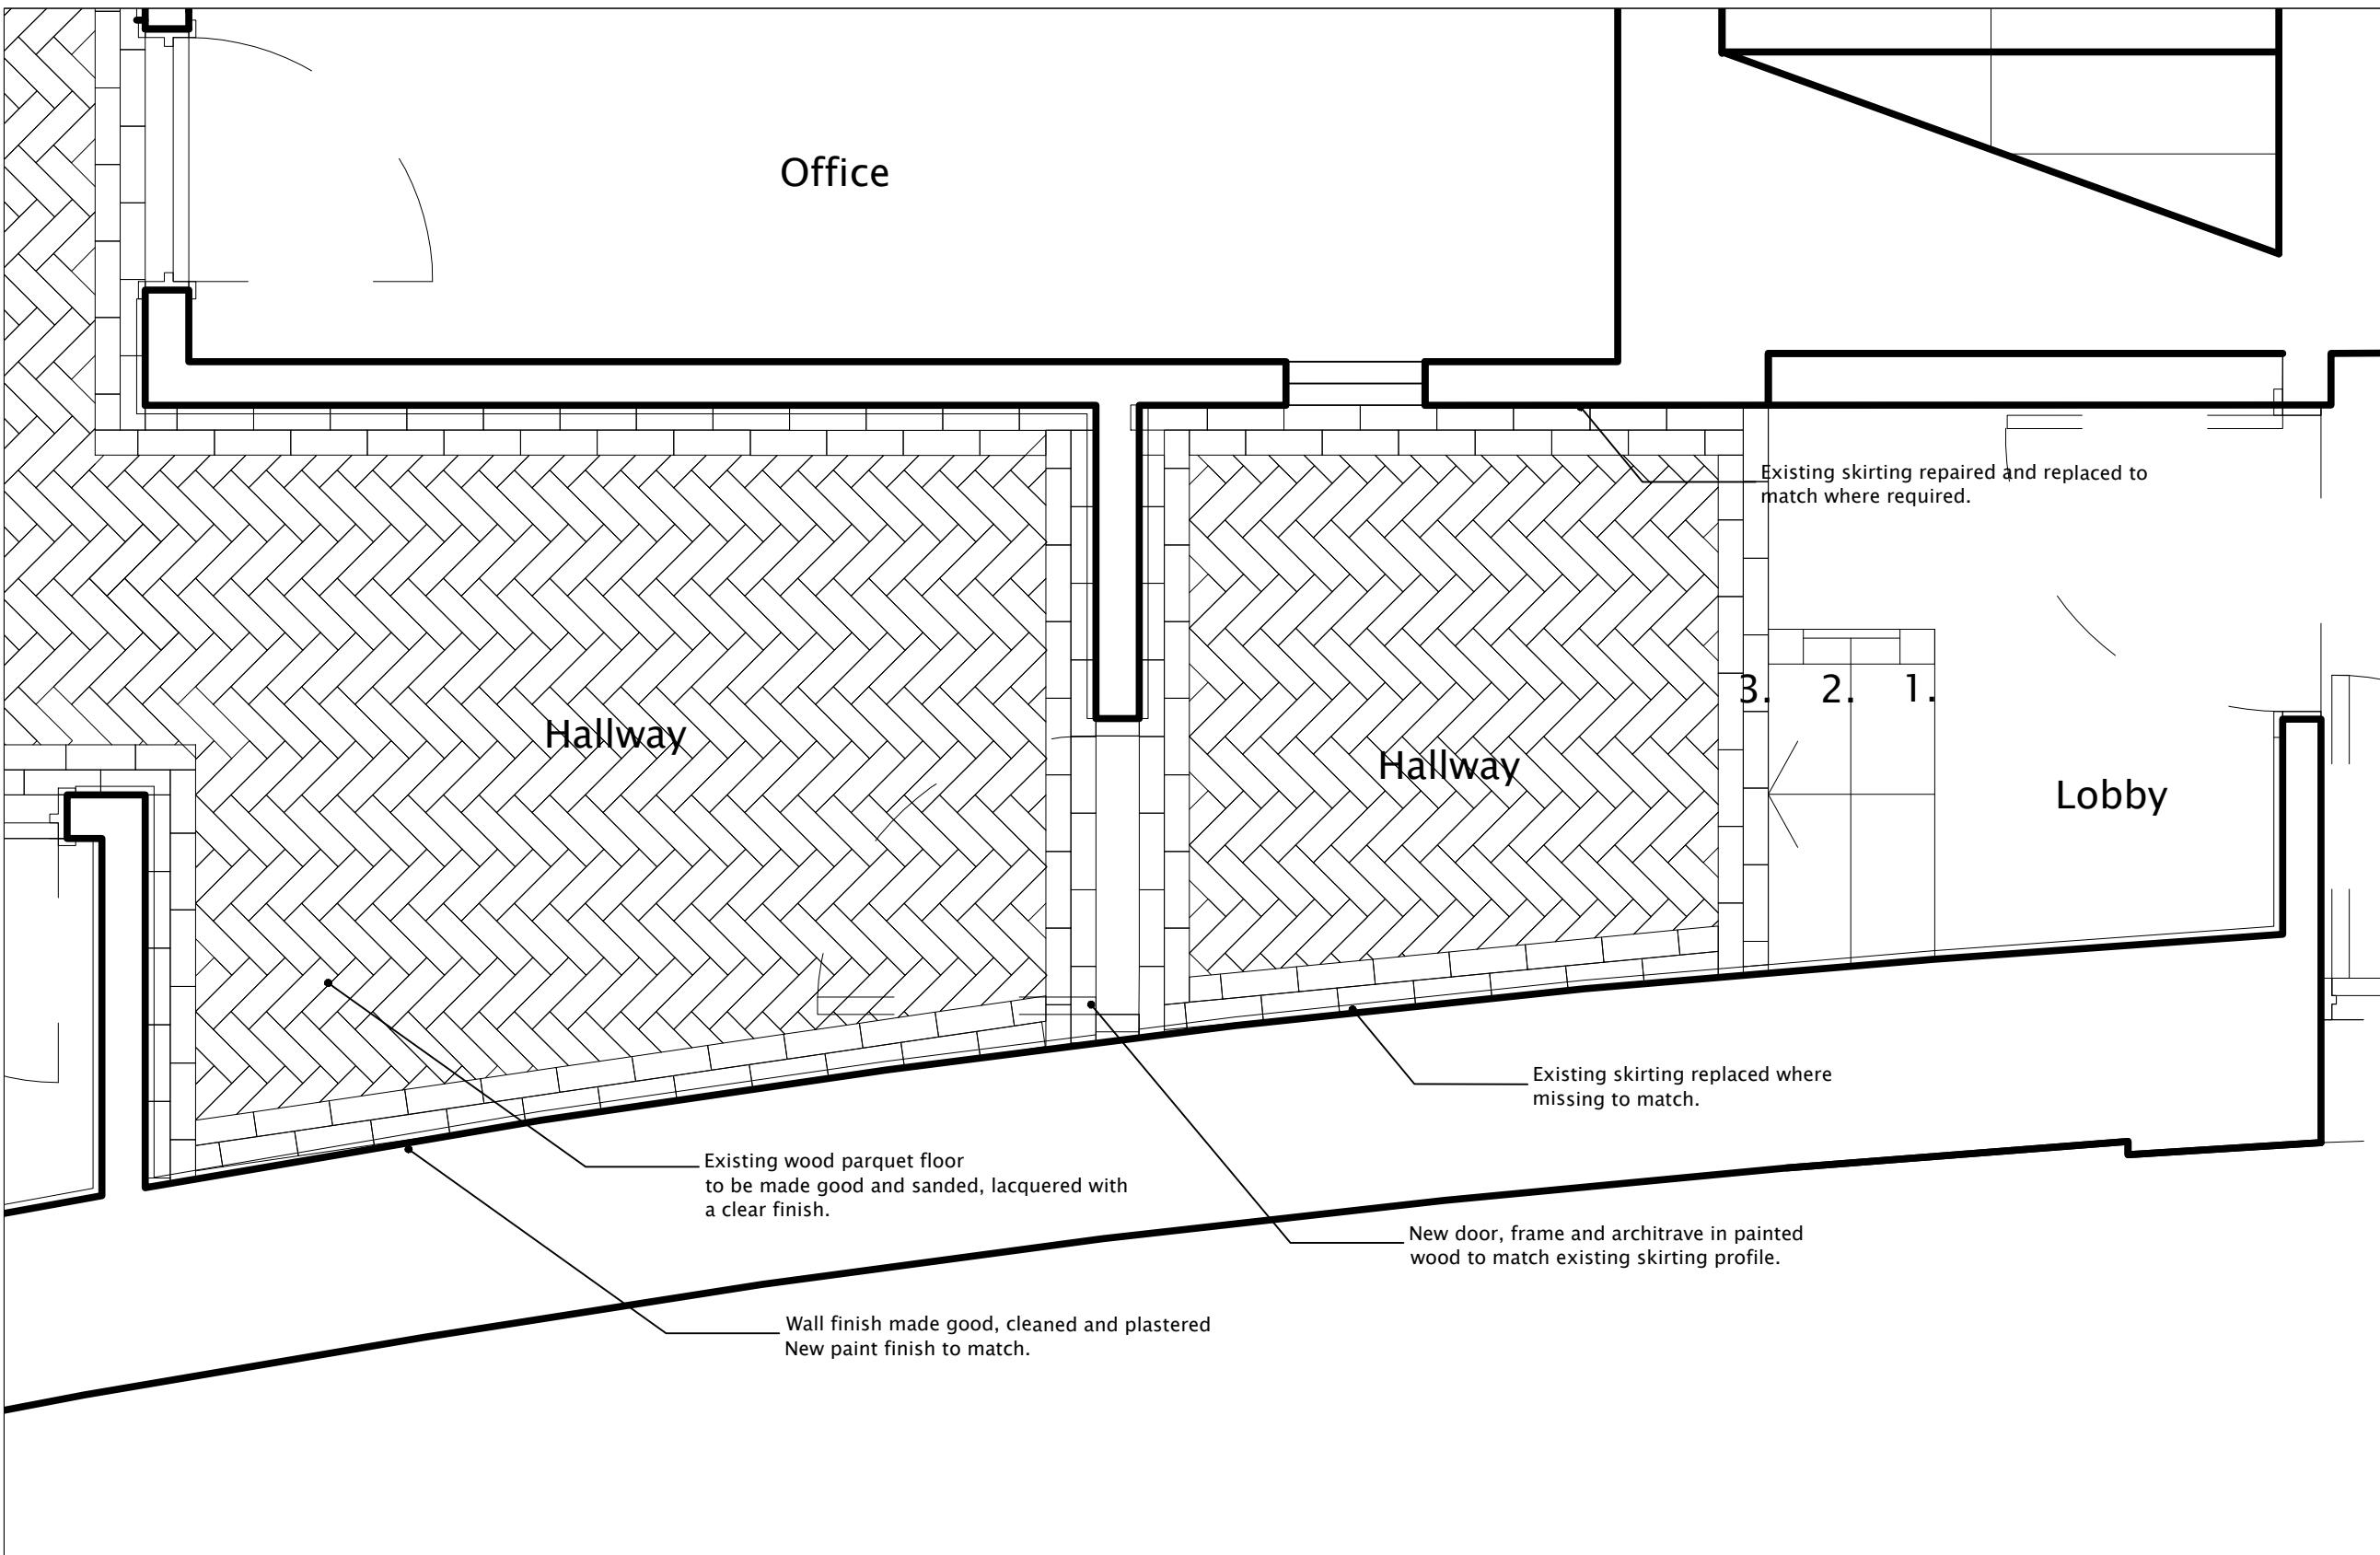

01_Existing BOH and step plan 1:20 @ A3

— New door, frame and architrave in painted wood to match existing skirting profile.

— Existing skirting replaced where missing to match.

All walls repaired, made good and painted.

Existing skirting repaired and replaced to match where required.

Existing window/opening replaced with a like for like Heritage metal profile with lead diagonal detailing.


Existing window/opening replaced with a like for like Heritage metal profile with lead diagonal detailing.

— Existing wood parquet floor
to be made good and sanded, lacquered with
a clear finish.


Changing

01_Existing BOH and changing plan 1:20 @ A3


— Existing opening restored and new heritage window installed to match original.

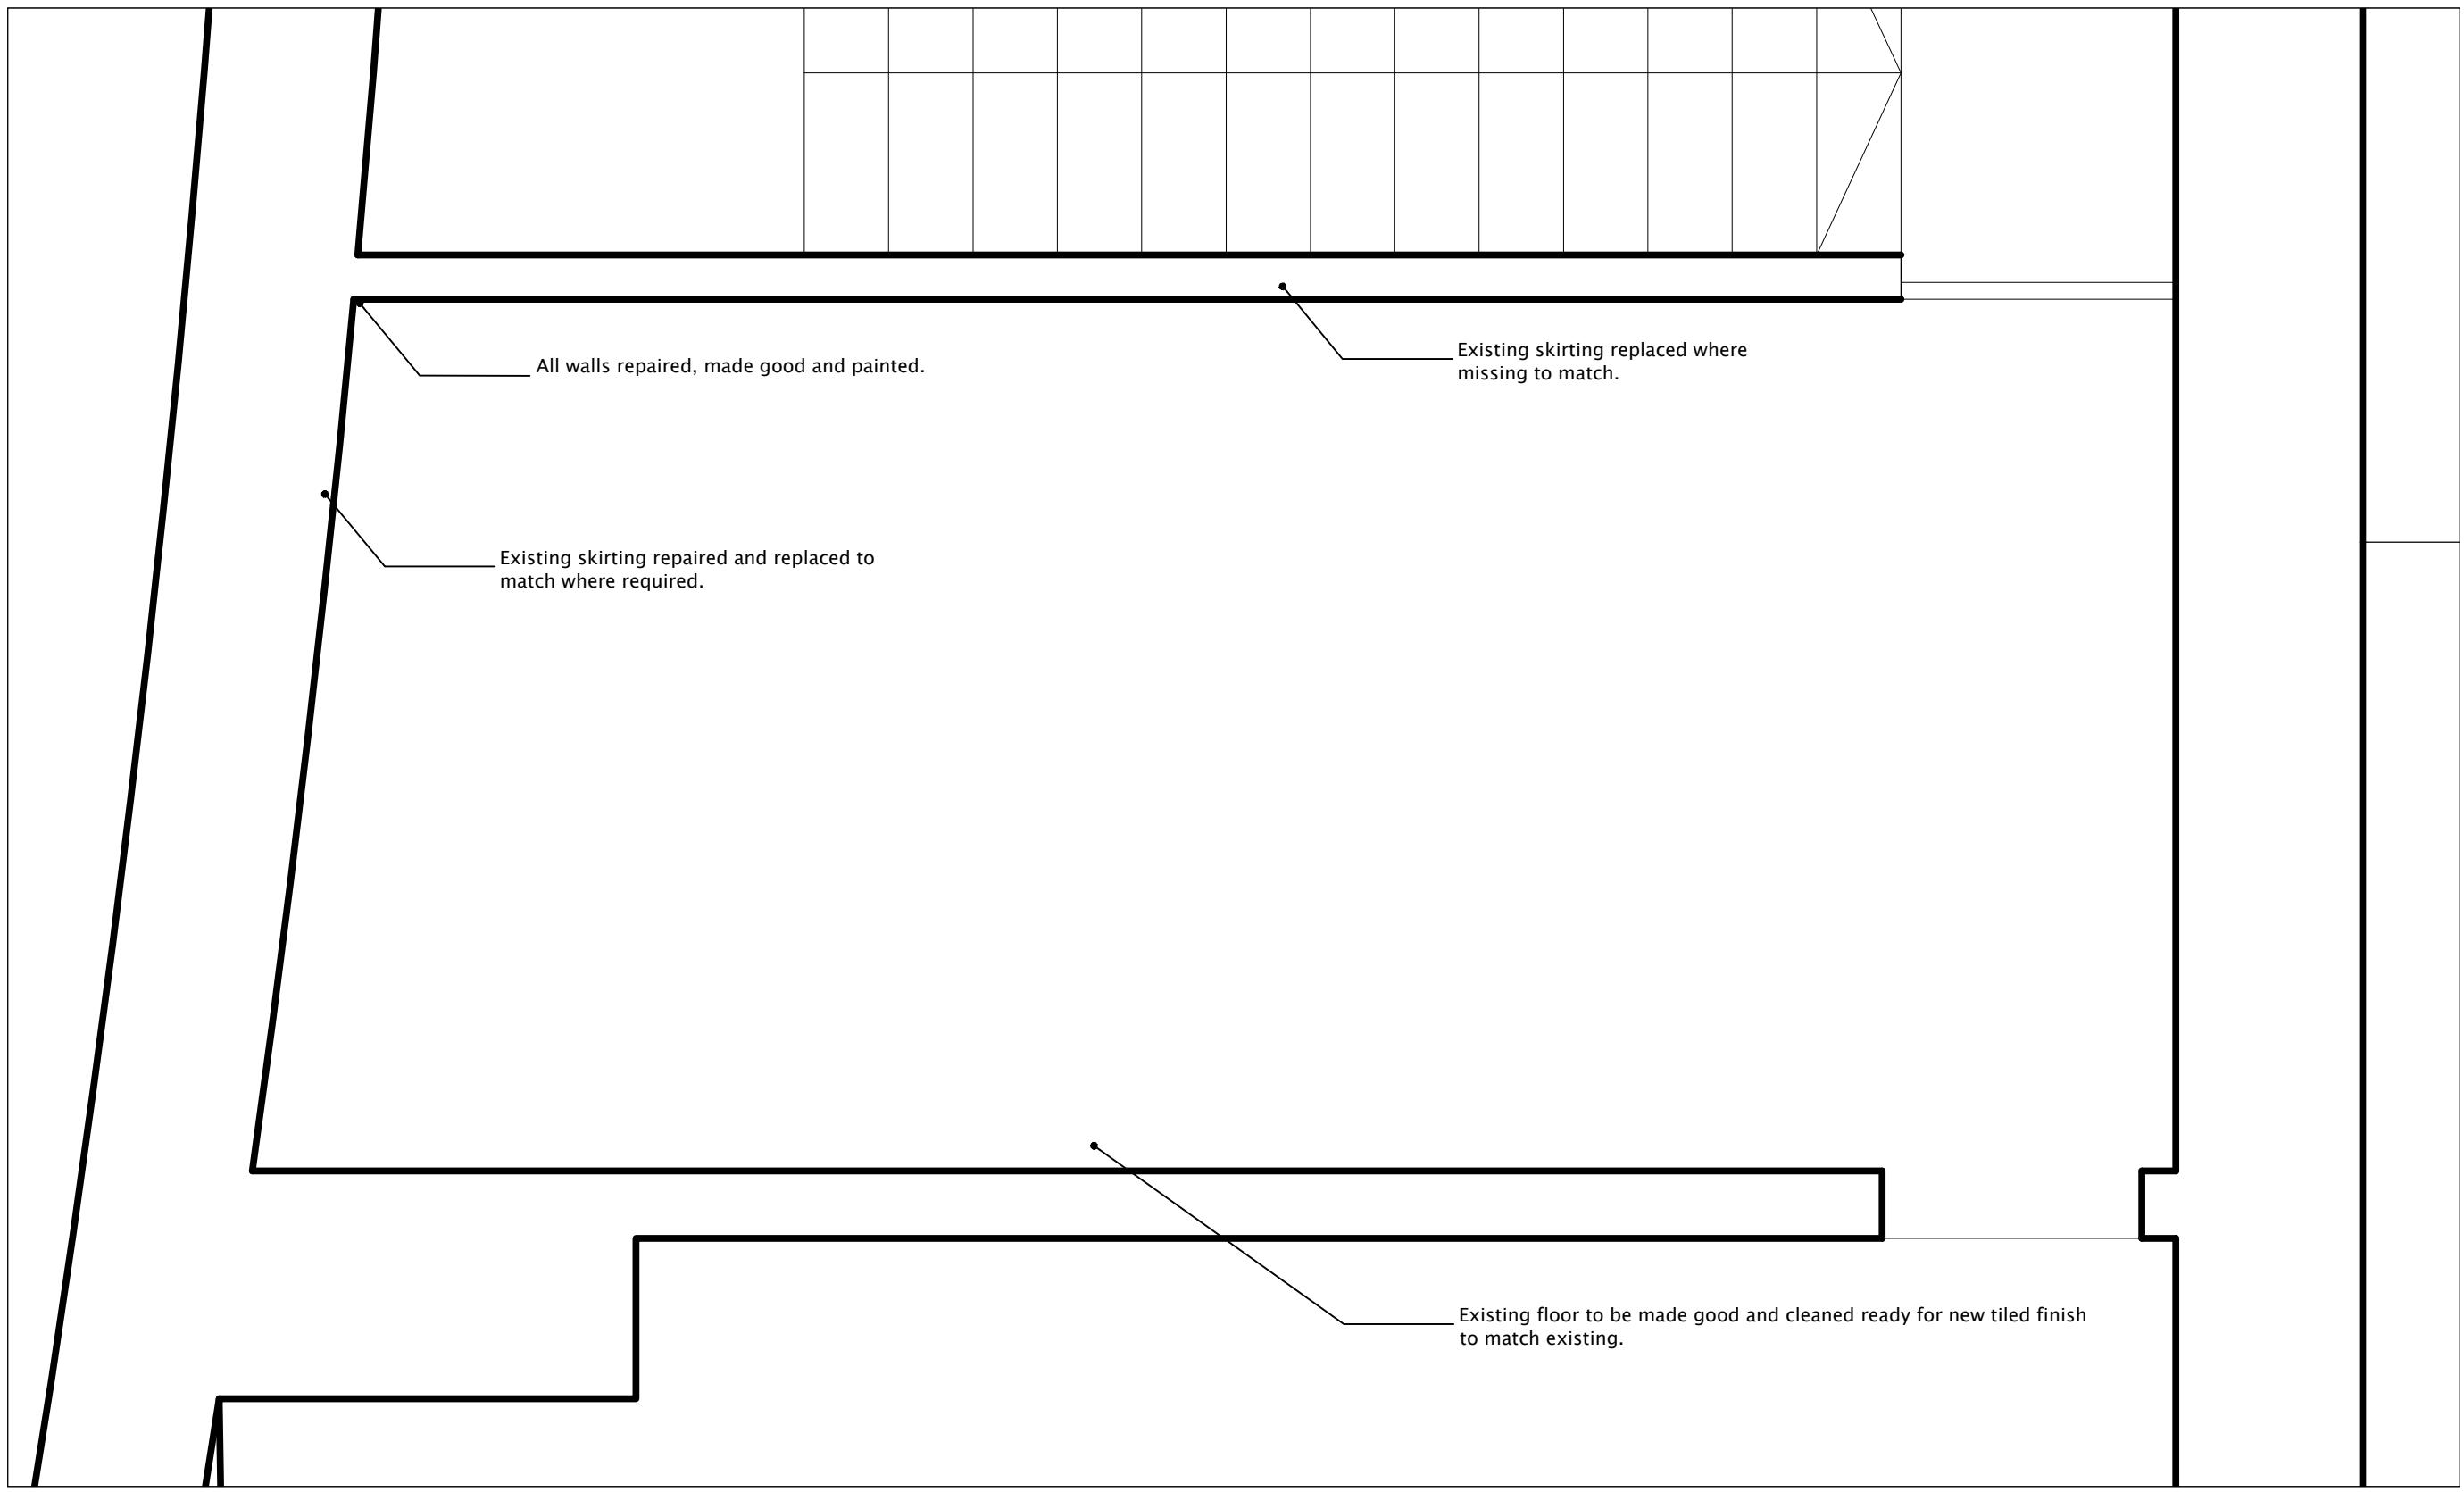



01_Existing BOH and changing plan 1:20 @ A3

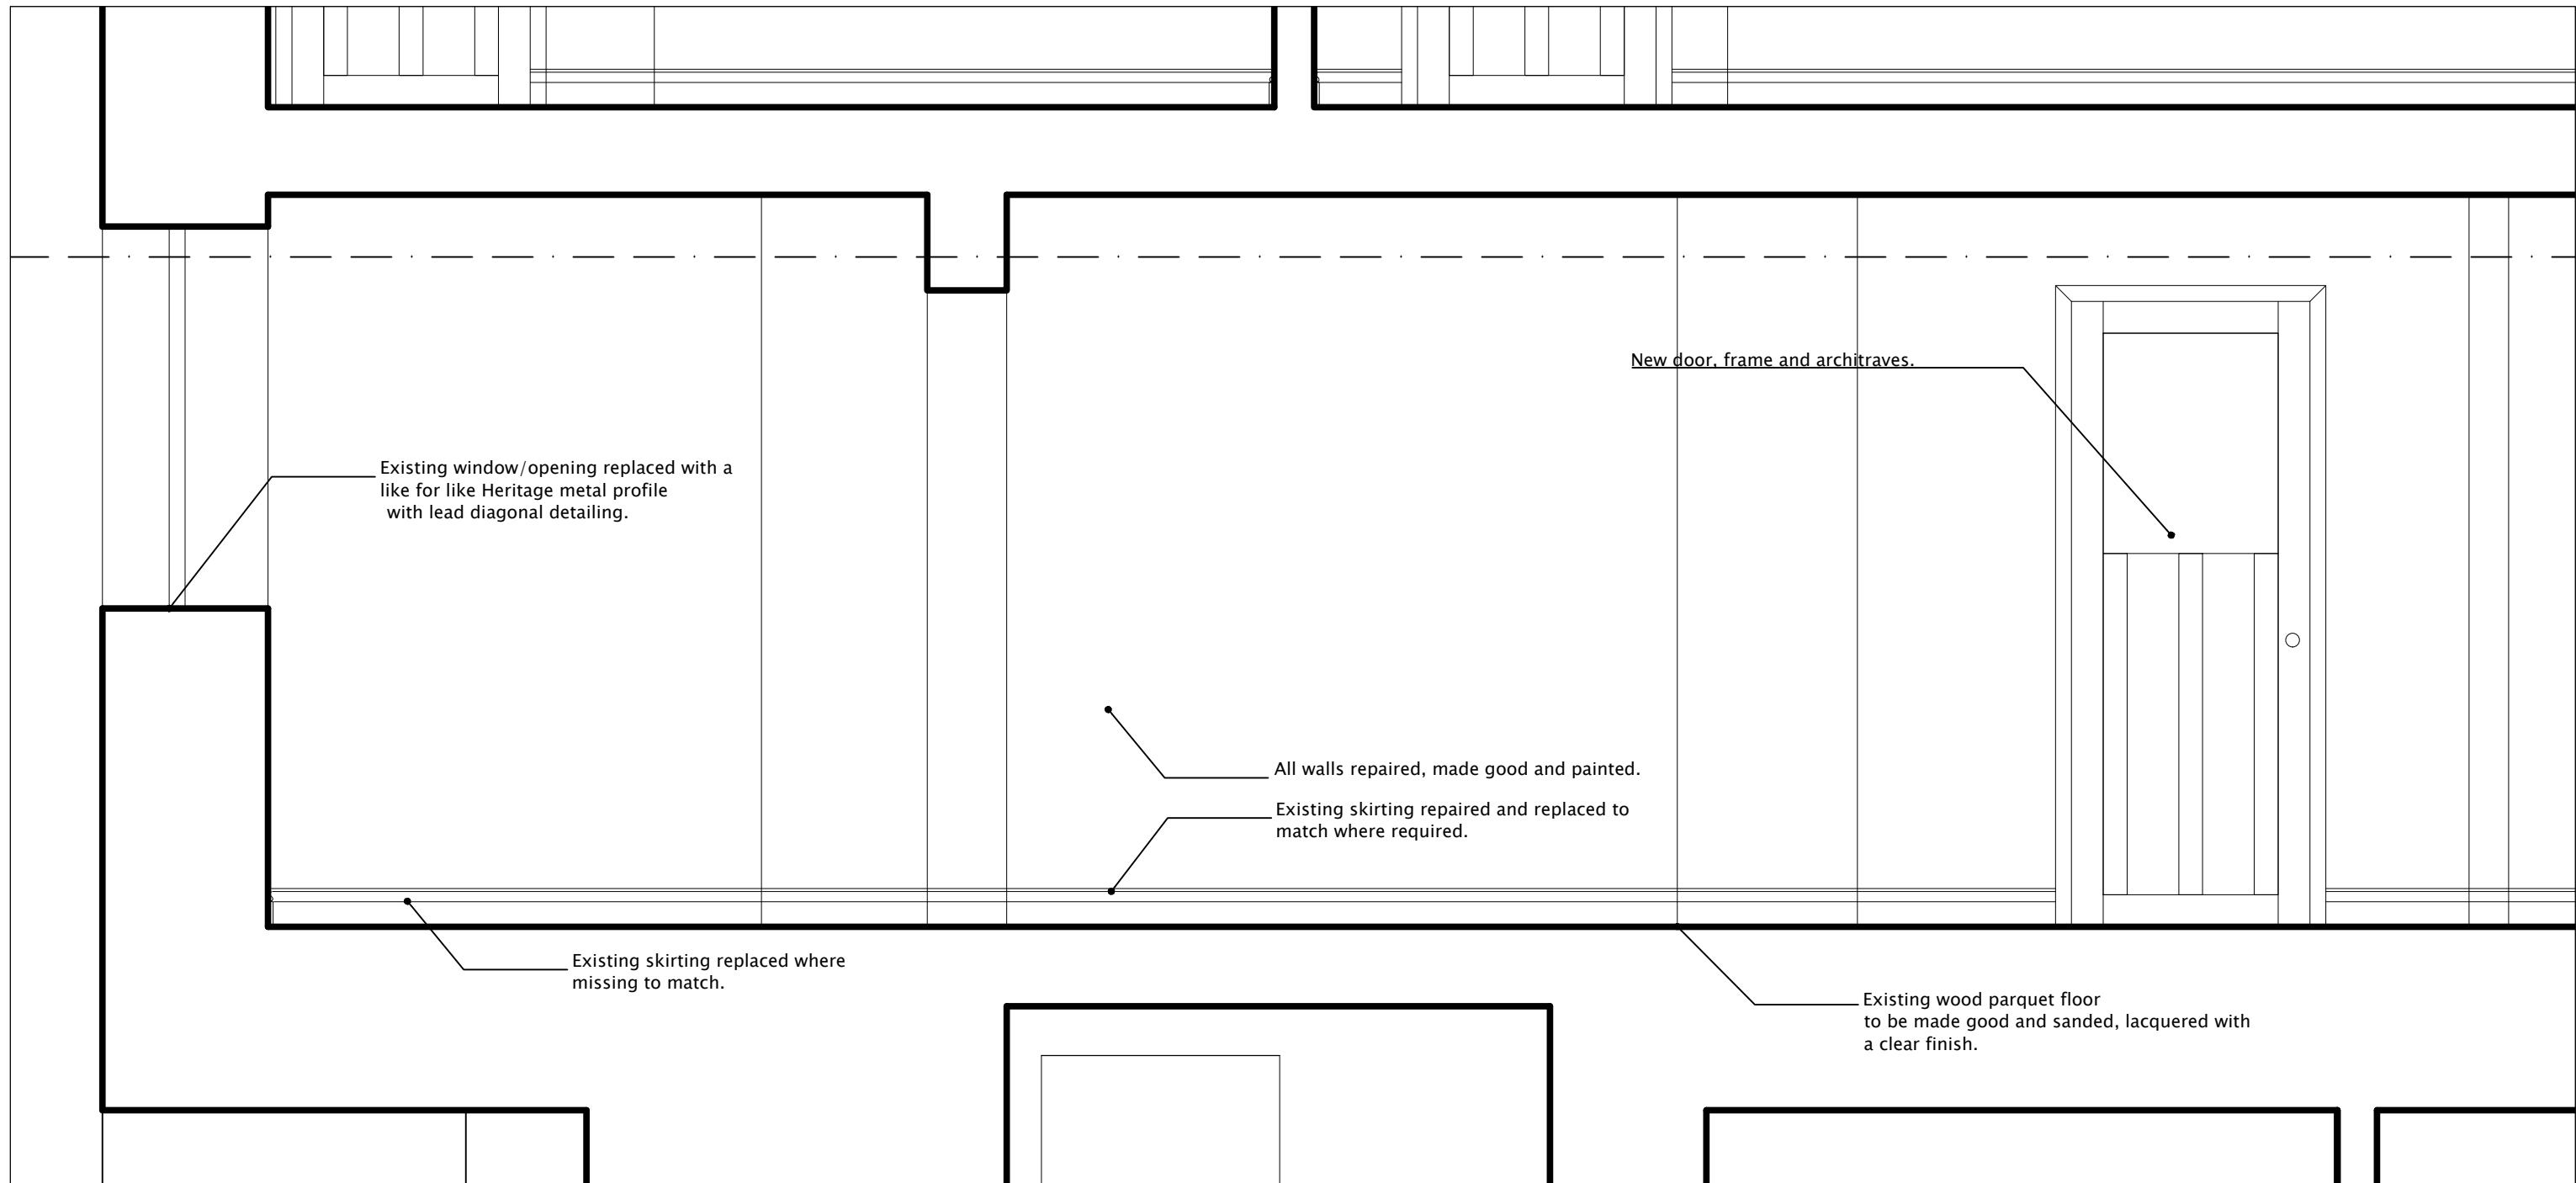

01_Existing section 1:20 @ A3

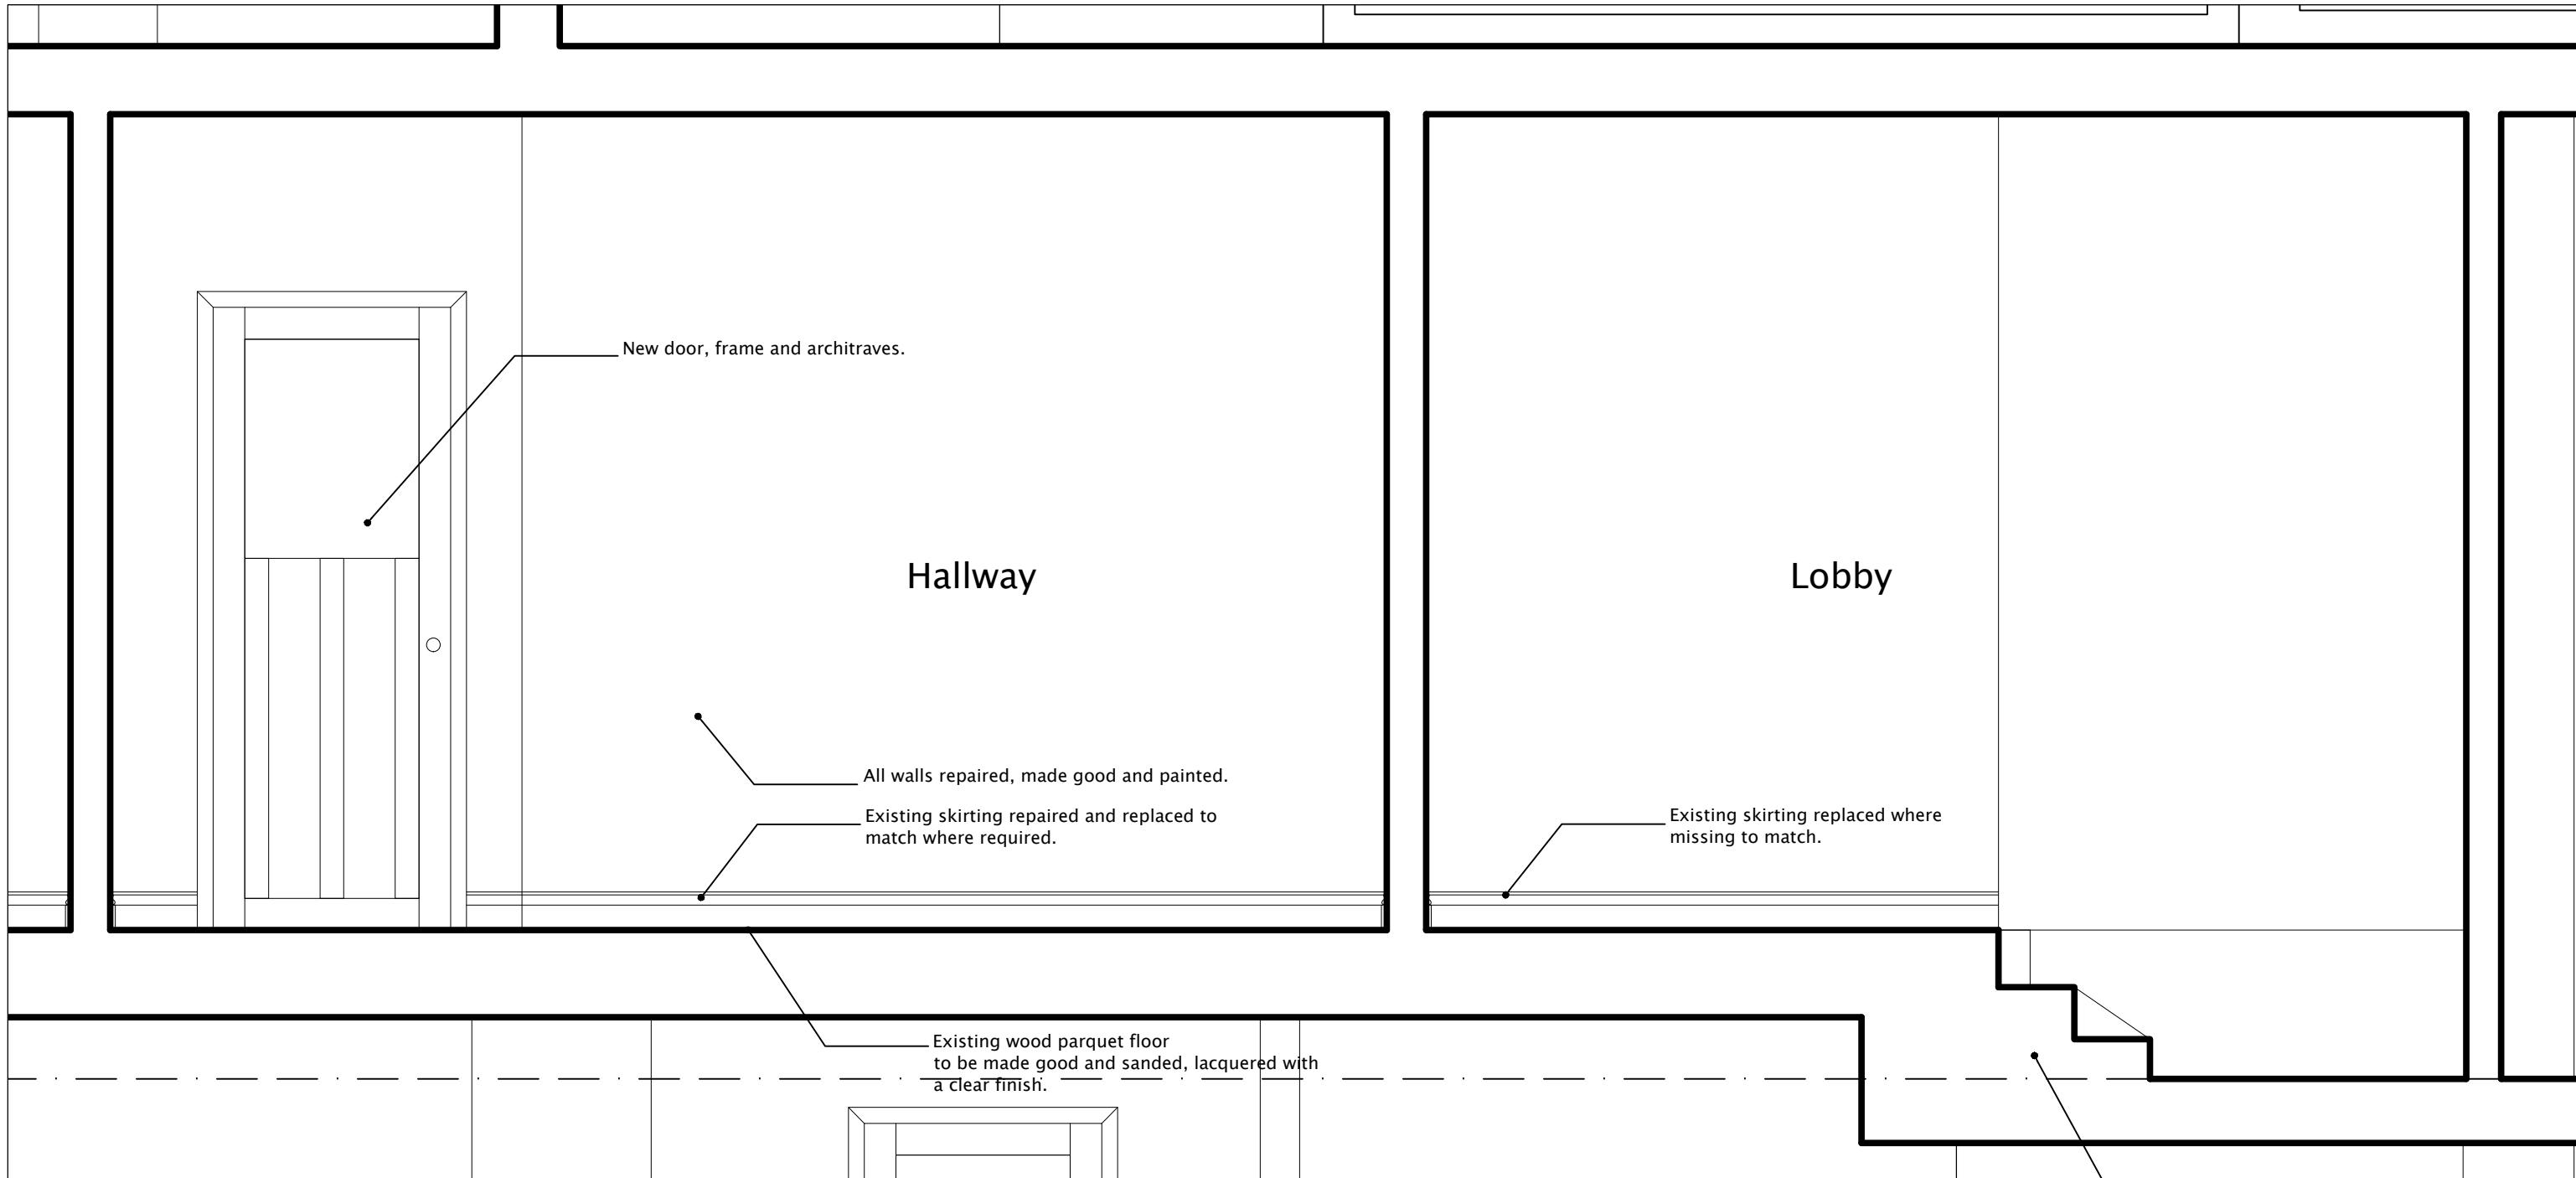

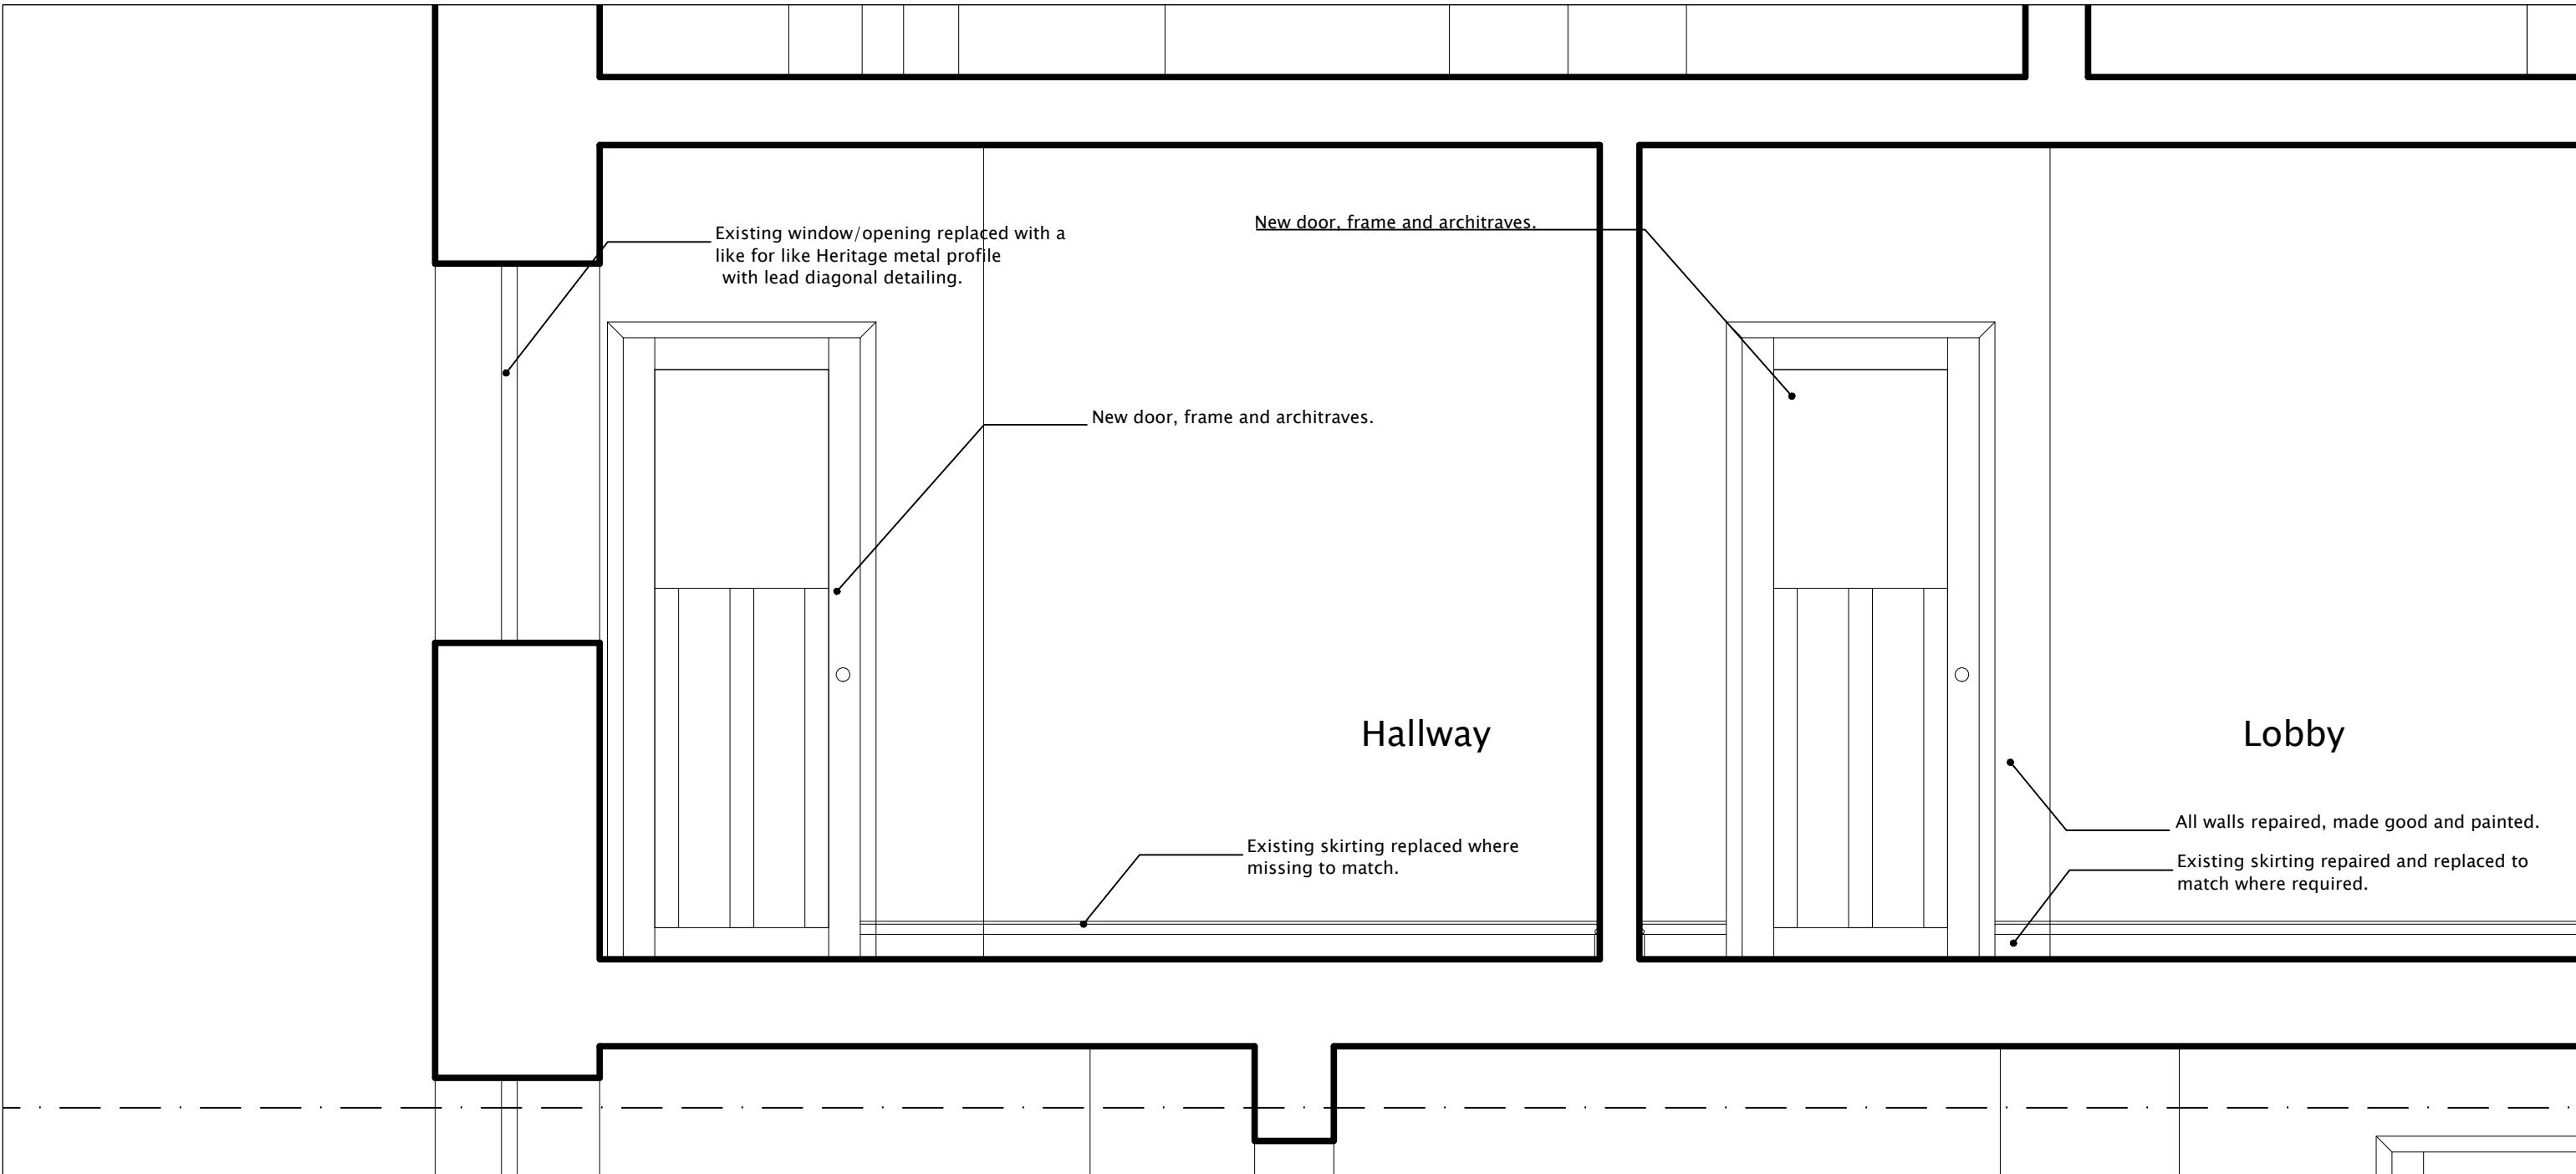

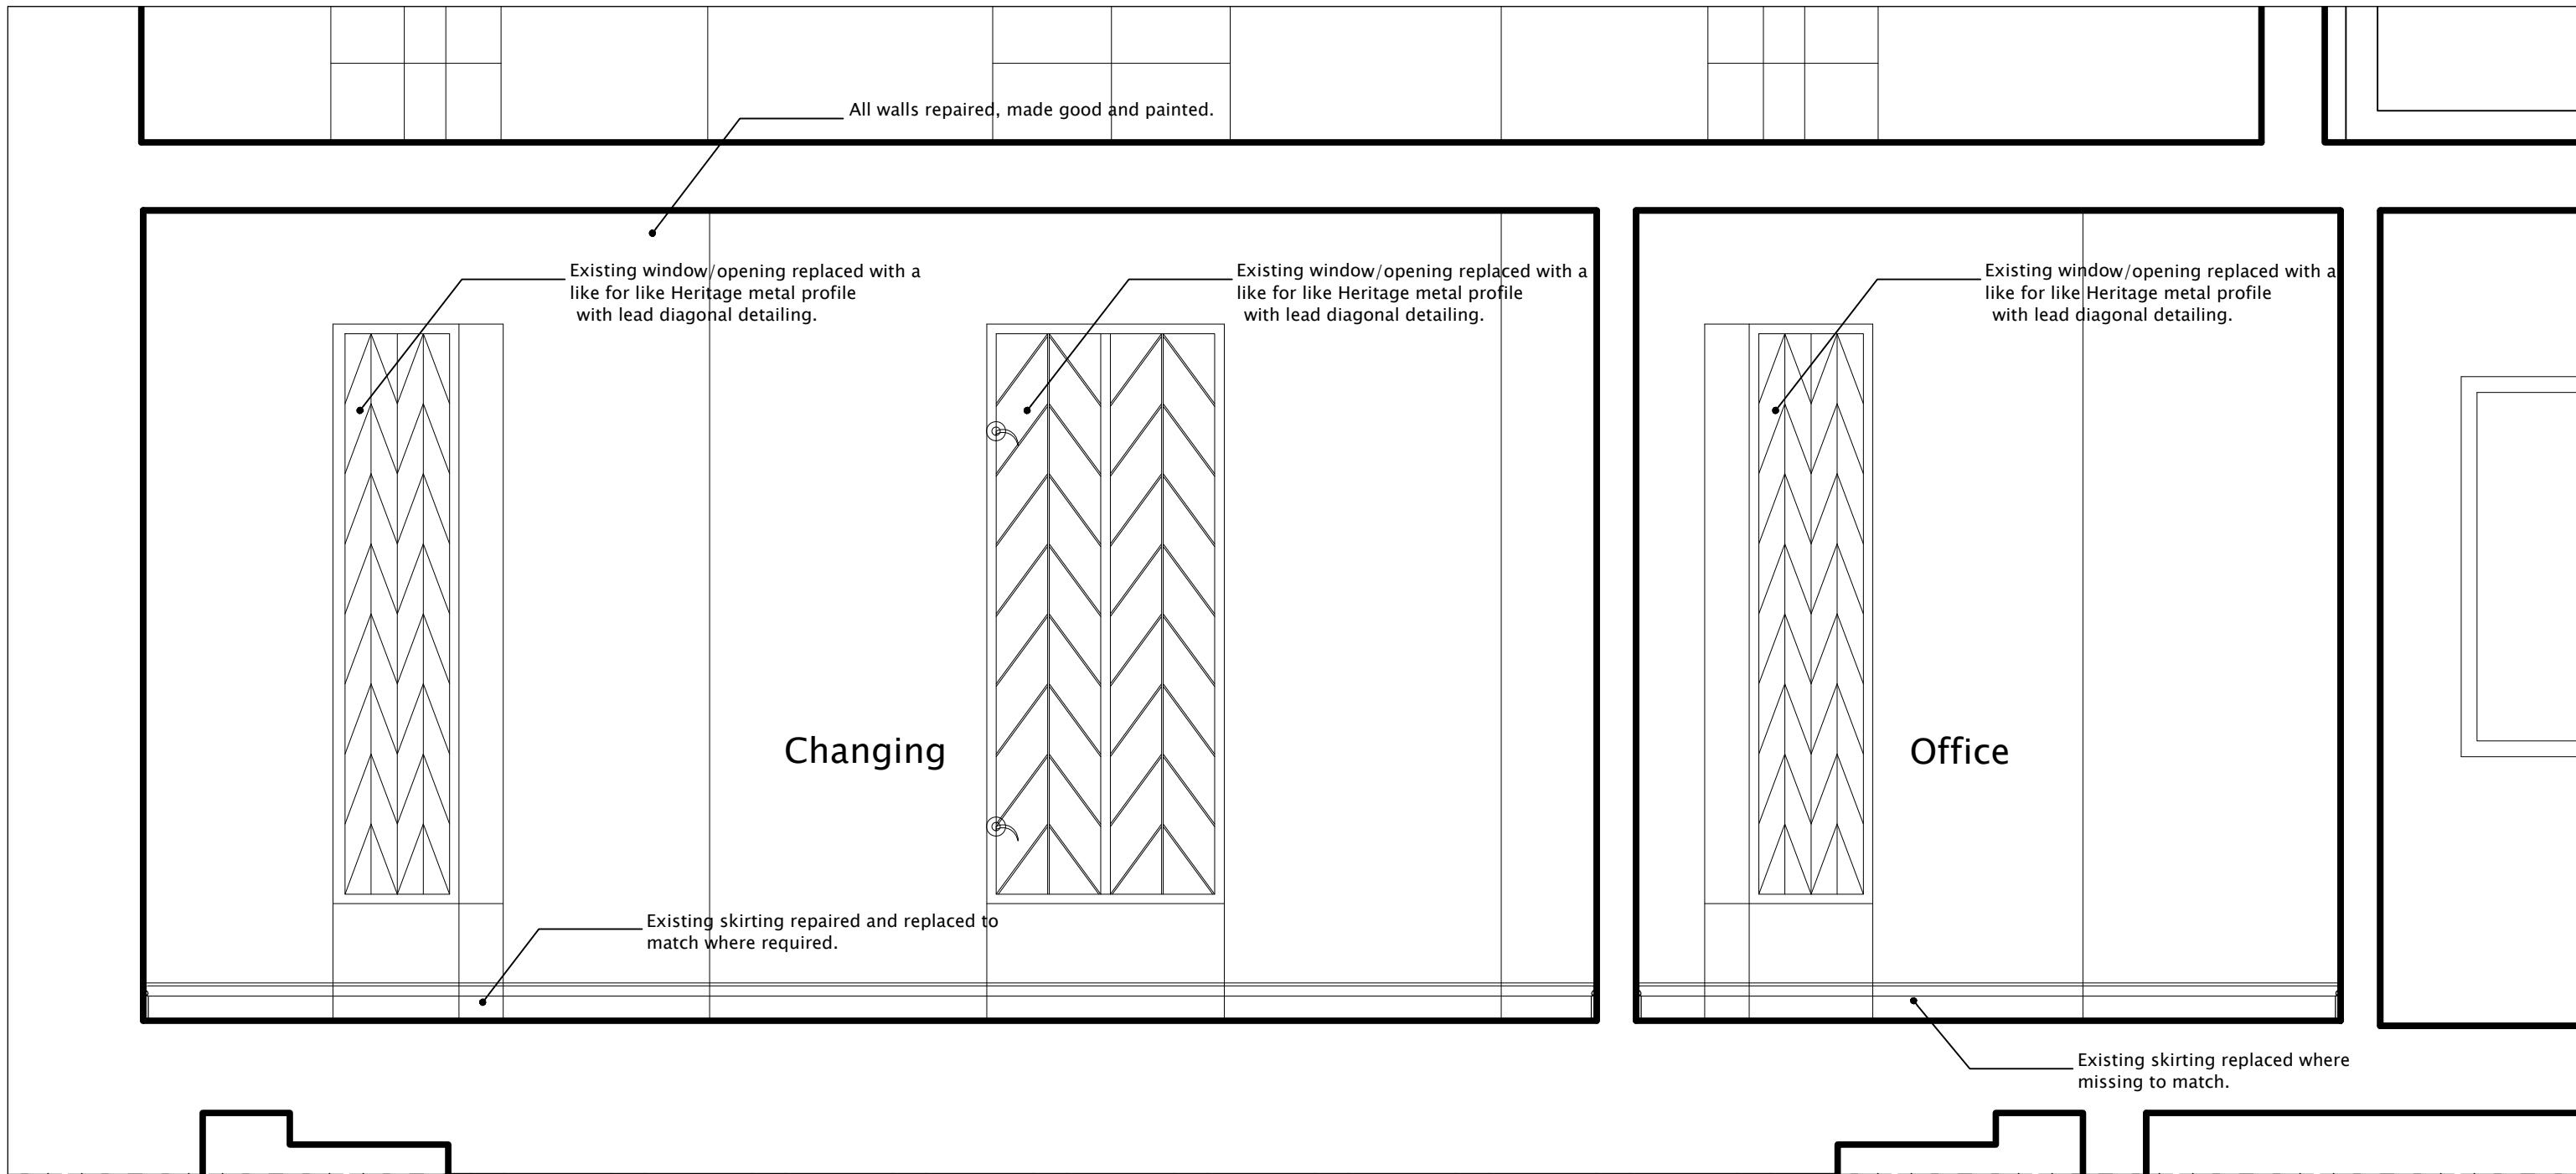

01_Existing section 3:20 @ A3