
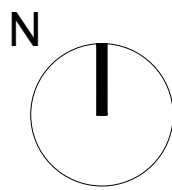


Nick Willson Architects

Second Home
68 Hanbury Street
London
E1 5JL
www.nickwillsonarchitects.com

Notes:
All dimensions to be confirmed by contractor on site.

Scale 1:20

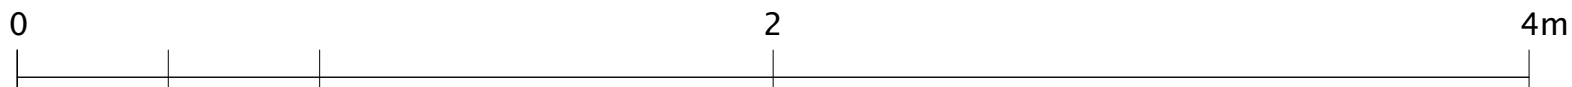

Rev	Date	Description	By	Ck

Project 233 High Street, Uxbridge, London, UB8 1LD	Project description Cinema Conversion	Scale 1:20@A1	Job No 0242
Title Existing front facade glazing	Stage Listed building application	Drawing No A500	Rev –