

- Legend:
- 1. Entrance lobby.
 - 2. Guestroom
 - 3. Atrium
 - 4. Stairs
 - 5. BOH





Hotel



Nick Willson Architects

Second Home
68 Hanbury Street
London
E1 5JL
www.nickwillsonarchitects.com

Notes:
All dimensions to be confirmed by contractor on site.

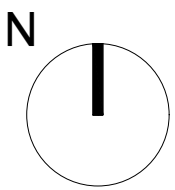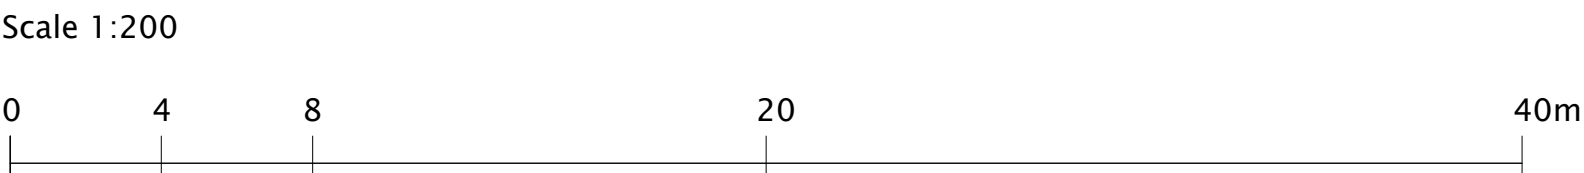

Rev	Date	Description	By	Ck

Project 233 Uxbridge High St	Project description New banqueting hall and Hotel	Scale 1:100@A1	Job No 0242
Title Proposed Section BB	Stage Planning	Drawing No A221	Rev 00