

- Legend:
- 1. Entrance lobby.
 - 2. Guestroom
 - 3. Atrium
 - 4. Stairs
 - 5. BOH
 - 6. Corridor





Nick Willson Architects

Second Home
68 Hanbury Street
London
E1 5JL
www.nickwillsonarchitects.com

Notes:
All dimensions to be confirmed by contractor on site.

Scale 1:200

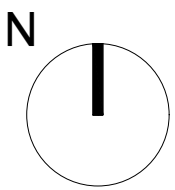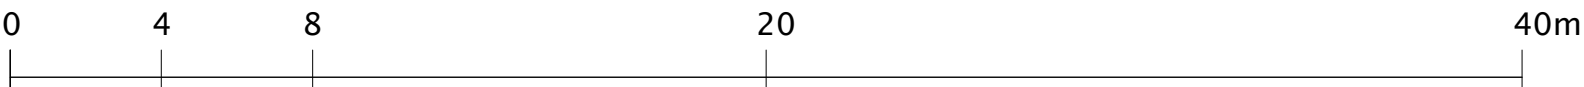

Rev	Date	Description	By	Ck	Project 233 Uxbridge High St	Project description New banqueting hall and Hotel	Scale 1:100@A1	Job No 0242
					Title Proposed Section GG	Stage Planning	Drawing No A226	Rev 00