

SHRUBS



Rosa 'Gertude Jekyll'



Theanothus skylark



Chaenomeles 'Saphyr Rouge'



Hydrangea paniculata 'Little Lime'

CLIMBERS



Clematis 'Nelly Moser'



Rosa 'Constance Spry'



Clematis 'The President'




Lonicera 'Winter Beauty'

HEDGES



Lavandula angustifolia

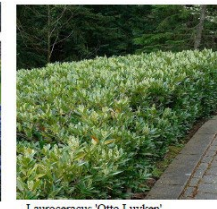

Laurceracus 'Otto Luyken'



Acer Griseum



WILDLIFE



HARD LANDSCAPE MATERIALS



Patio: Concrete paving




Driveway: Cotswold Gravel



Closeboard fencing

PLANTING SCHEDULE			
SMALL TREES/ LARGE SHRUBS			
Species	Pot Size	Height cm	Density
Acer griseum	5L	120-150	As Shown
SHRUBS			
Species	Pot Size	Height cm	Density
Lavandula angustifolia 'Hidcote'	2L	30-40	@50cm centre
Rosa 'Madame Alfred Carriere'	2L	30-40	As Shown
Hydrangea paniculata 'Little Lime'	7.5L	60-80	As Shown
Fatsia japonica	7.5L	40-50	As Shown
Ceanothus 'Skylark'	3L	30-50	As Shown
Rosa 'Gertude Jekyll'	3L	30-50	As Shown
CLIMBERS			
Species	Pot Size	Height cm	Density
Clematis armandii	3L	40-50	2.5M Centre
Clematis 'Jackmanii'	3L	40-50	2.5M Centre
Clematis macropetala 'Lagoon'	3L	40-50	2.5M Centre
Clematis 'Nelly Moser'	3L	40-50	2.5M Centre
Clematis 'The President'	3L	40-50	2.5M Centre
Clematis 'Ville de Lyon'	3L	40-50	2.5M Centre
Euonymous fortunei 'Emerald Gaiety'	3L	30-40	1.5M Centre
Euonymous fortunei 'Emerald 'n' Gold'	3L	30-40	1.5M Centre
Lonicera purpusii 'Winter Beauty'	2L	30-40	1.5M Centre
Rosa 'Constance Spry'	4L	40-50	1.5M Centre
HEDGING			
Species	Pot Size	Height cm	Density
Prunus laur/ceracus 'Otto Luyken'	3L	30-40	3/M2
Prunus lusitanica	2L	20-40	3-5/M2
PERENIALS			
Species	Pot Size	Height cm	Density
Hosta sieboldiana var. elegans	2L	30-40	As Shown
Canna 'Striata'	2L	20-40	3-5/M2
Geranium 'Mavis Simpson'	2L	20-40	3-5/M2
Astilbe 'Fanal' (x-arendsii)	9cm	3/M2	3-5/M2
Potentilla fruticosa 'Pink Beauty'	2L	20-40	3-5/M2
GRASSES			
Species	Pot Size	Height cm	Density
Miscanthus sinensis 'Morning Light'	2L	20-40	3-5/M2
SEASONAL FLOWERING PLANTS FOR WINDOW BOXES			
Species	NOTES		
The following species are a small selection from a wide variety for window boxes plants, and are just for inspiration.			
Geranium pelargonium	To be bought when in season from reputable Garden Centres, usually sold in plugs or 9cm Pots. To be planted in the window boxes as shown on the drawing. Density and location as required.		
Petunia			
Fuchsia			
Begonia			
Zinnia			
Osteospermum			

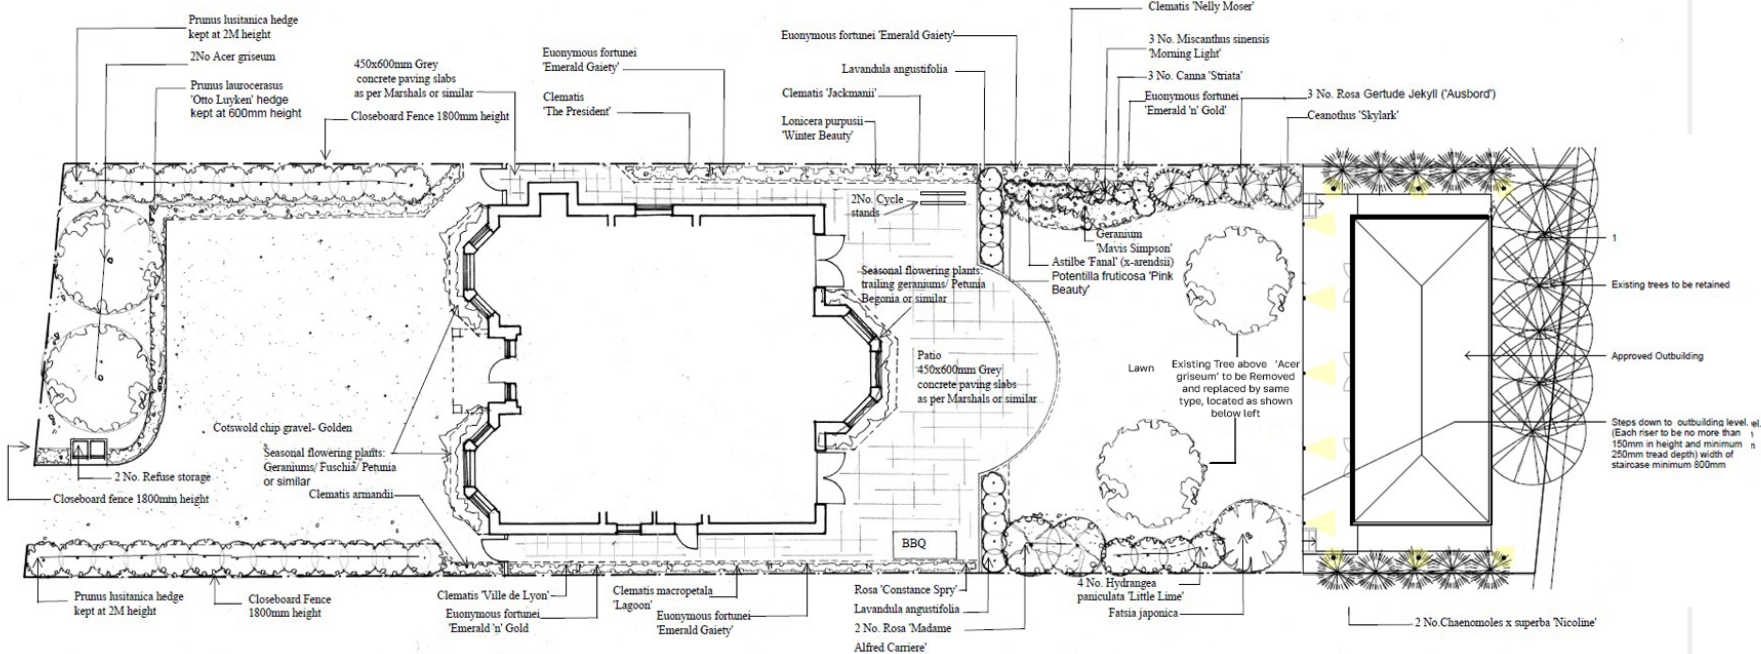

LANDSCAPE PLANTING PLAN SCALE 1:100 @ A1

0M 1M 2M 3M 4M 5M

Project:
265 Swakeleys Road
Ickenham
Uxbridge
UB10 8DR

Drawing:
Landscape Plan & Planting Specification

Scale: 1:100 on A1 Date: 13/07/2026

LANDMARK
—GROUP—