


The existing manhole completely removed with pipework made good with clay ware pipe.

Grass

Patio

pipe.

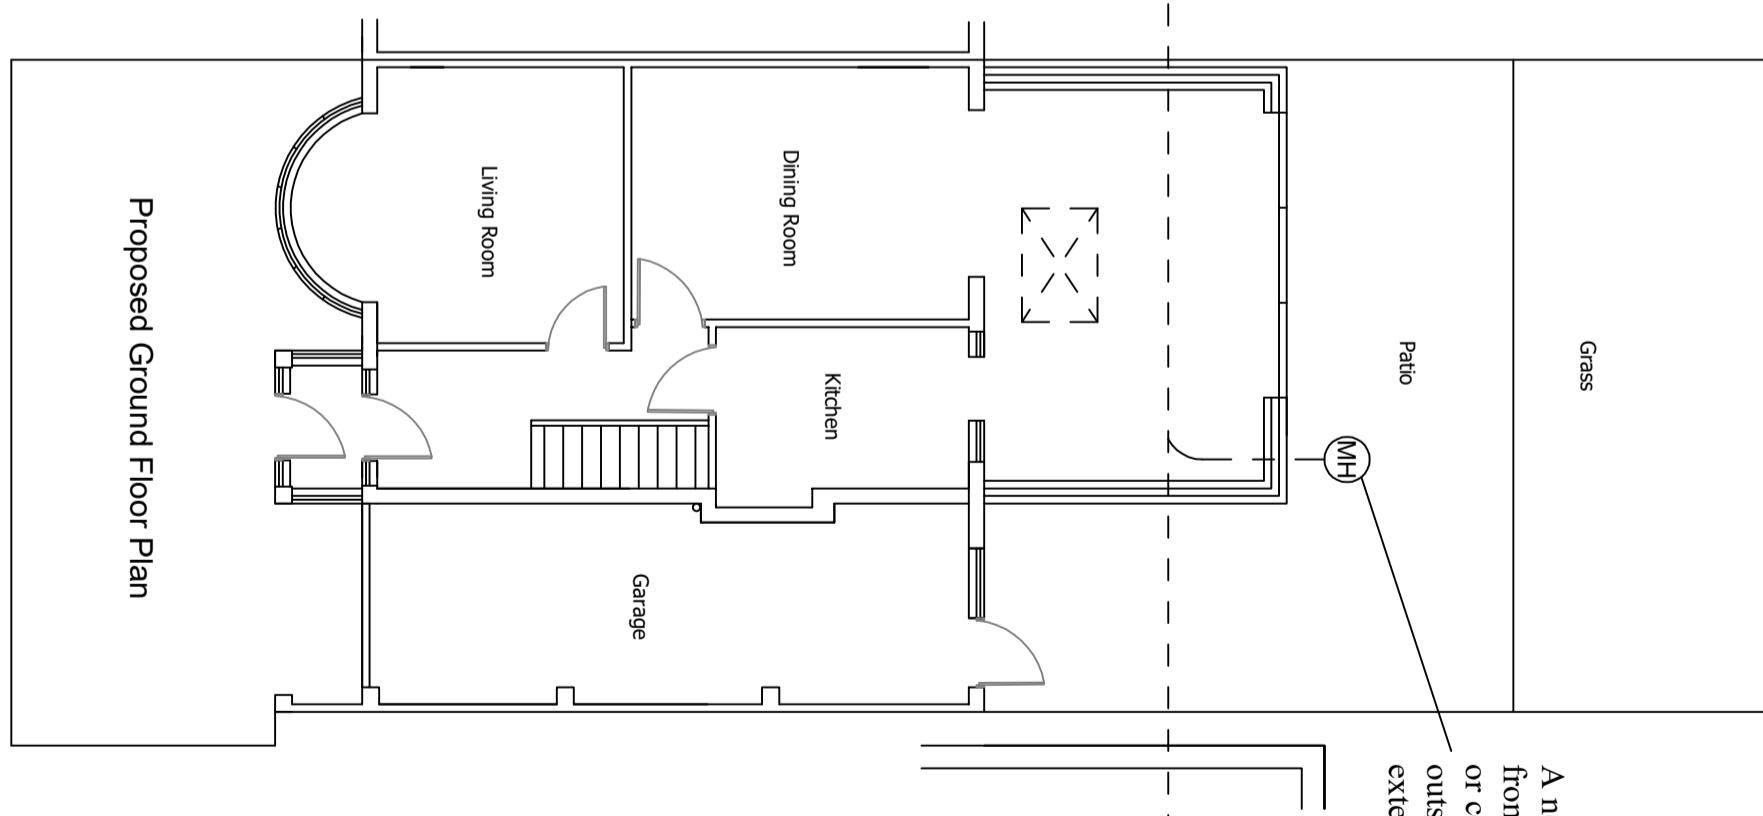

A new manhole made from engineering brick or concrete to be placed outside the new extension for access

Grass

Patio

pipe.