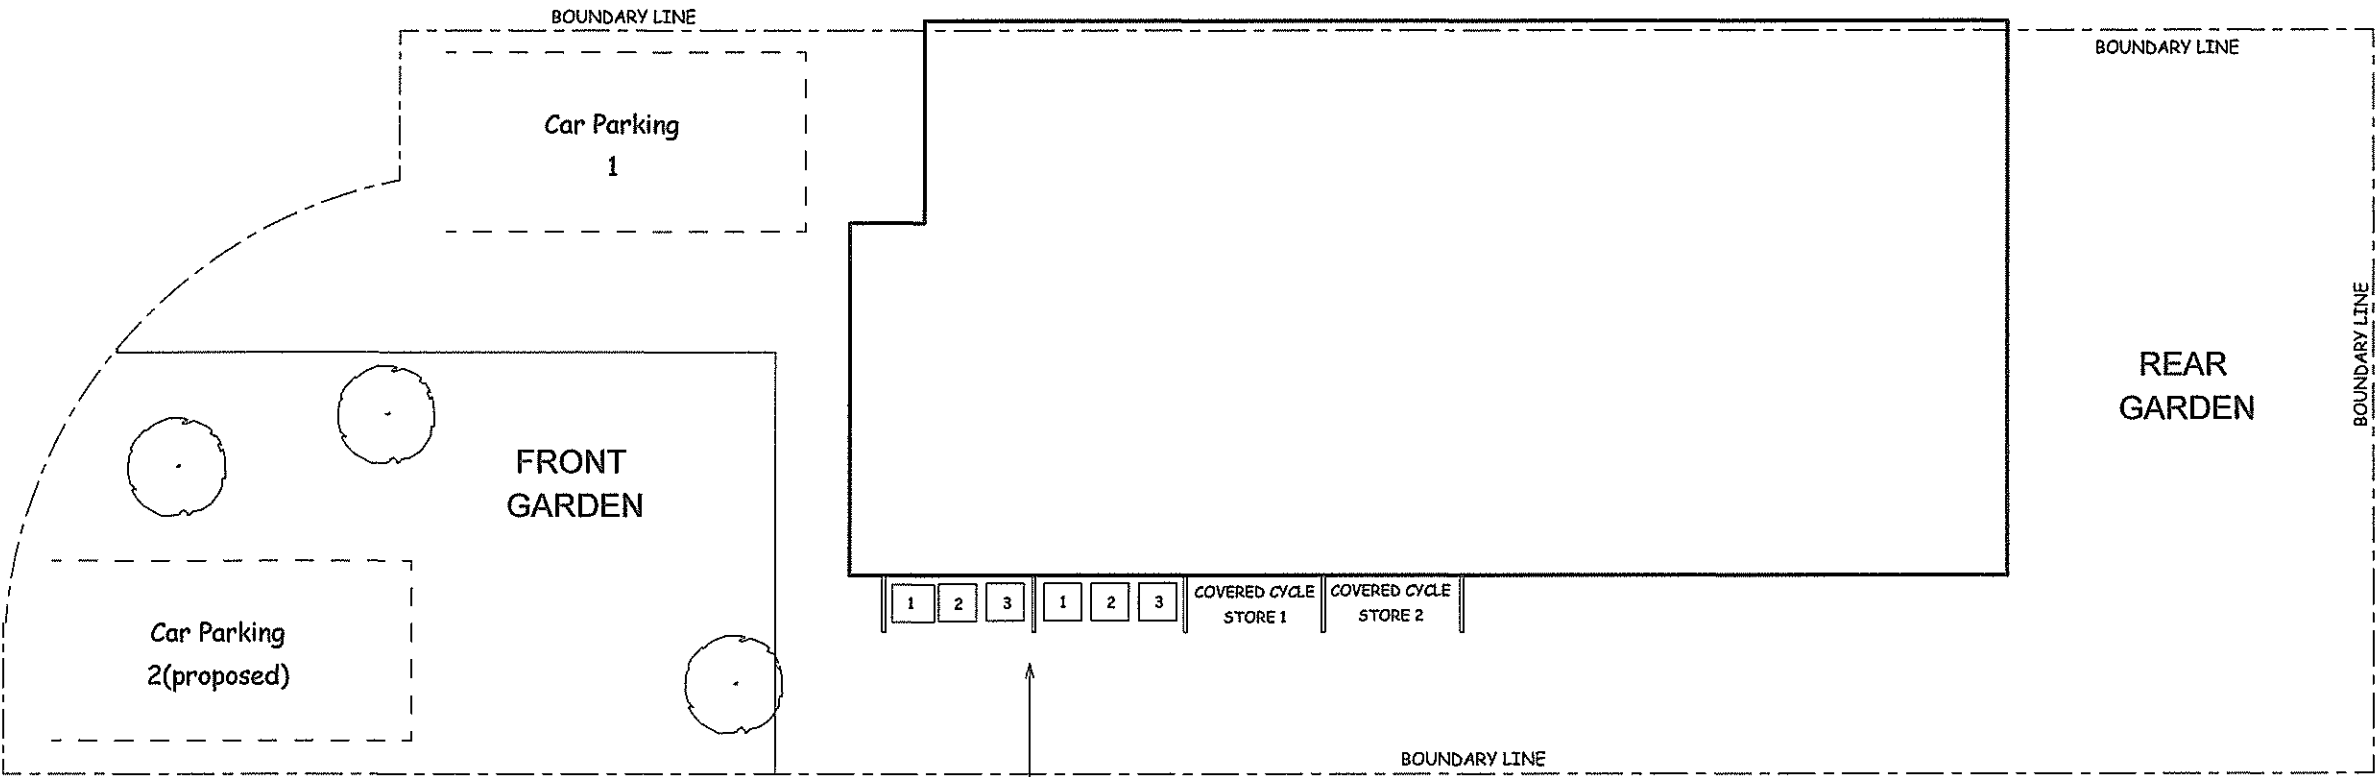


SCALE BAR

NOTES :
ALL DIMENSIONS MUST BE CHECKED ON SITE AND
NOT SCALED FROM THIS DRAWING

A		
DATE	REVISION	

COPYRIGHT:

R.P.ARCHITECTURAL SERVICES
39A NORWICH ROAD
NORTHWOOD
MIDDLESEX
HA6 1ND
Tel: 07753 659794

CLIENT:

JOB TITLE:

68 KNOLL CRESCENT
NORTHWOOD
HA6 1HY

DRAWING TITLE:

BLOCK PLAN

SCALE : 1:100


DATE:NOV/2024

DRAWN: RPA

DRG. NO.

RPA/68/KC/300

REV.

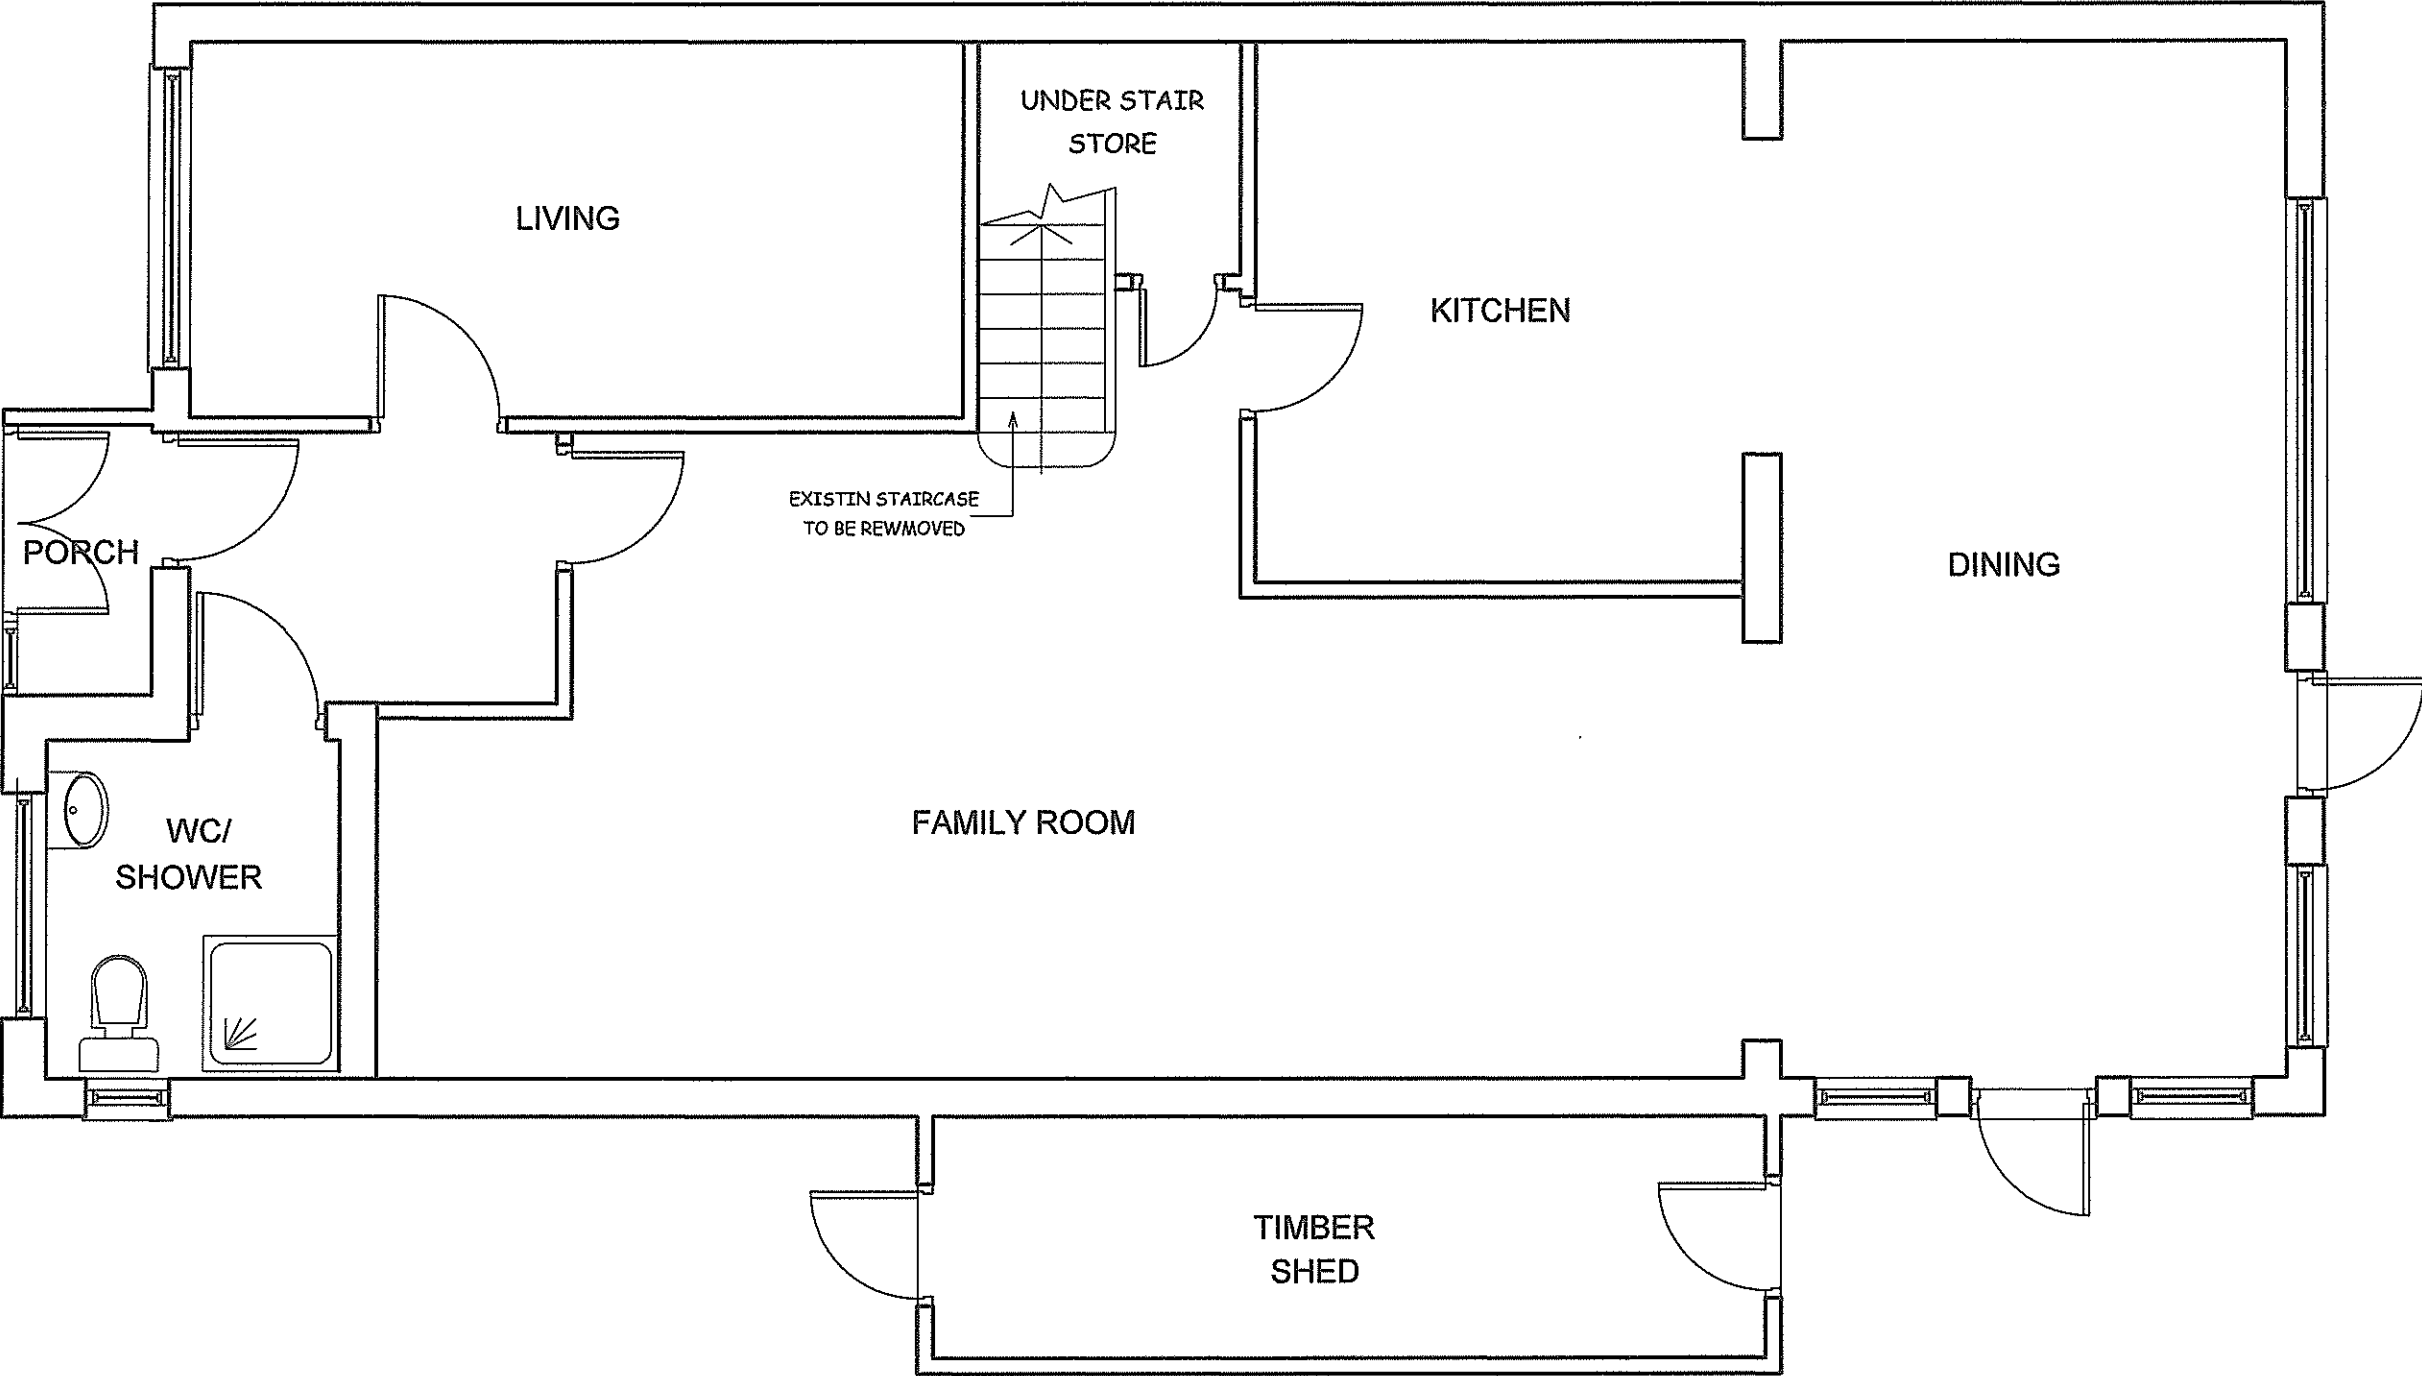

SCALE BAR

A

REV.	DATE	DESCRIPTION
------	------	-------------

COPYRIGHT

R.P.ARCHITECTURAL SERVICES
39A,NORWICH ROAD
NORTHWOOD
MIDDLESEX
HA6 1ND

Tel:07753 659794

CLIENT:

JOB TITLE:

68 KNOLL CRESCENT
NORTHWOOD
HA6 1HY



DRAWING TITLE

EXISTING GROUND FLOOR

SCALE: 1:50

DATE:OCT/2024	DRAWN: RPA
---------------	------------

DRAWING NO. RPA/68/KC/HA6/301	REV.
----------------------------------	------

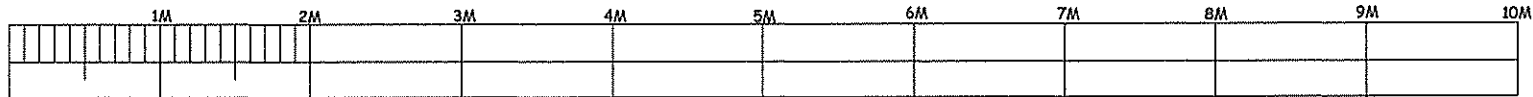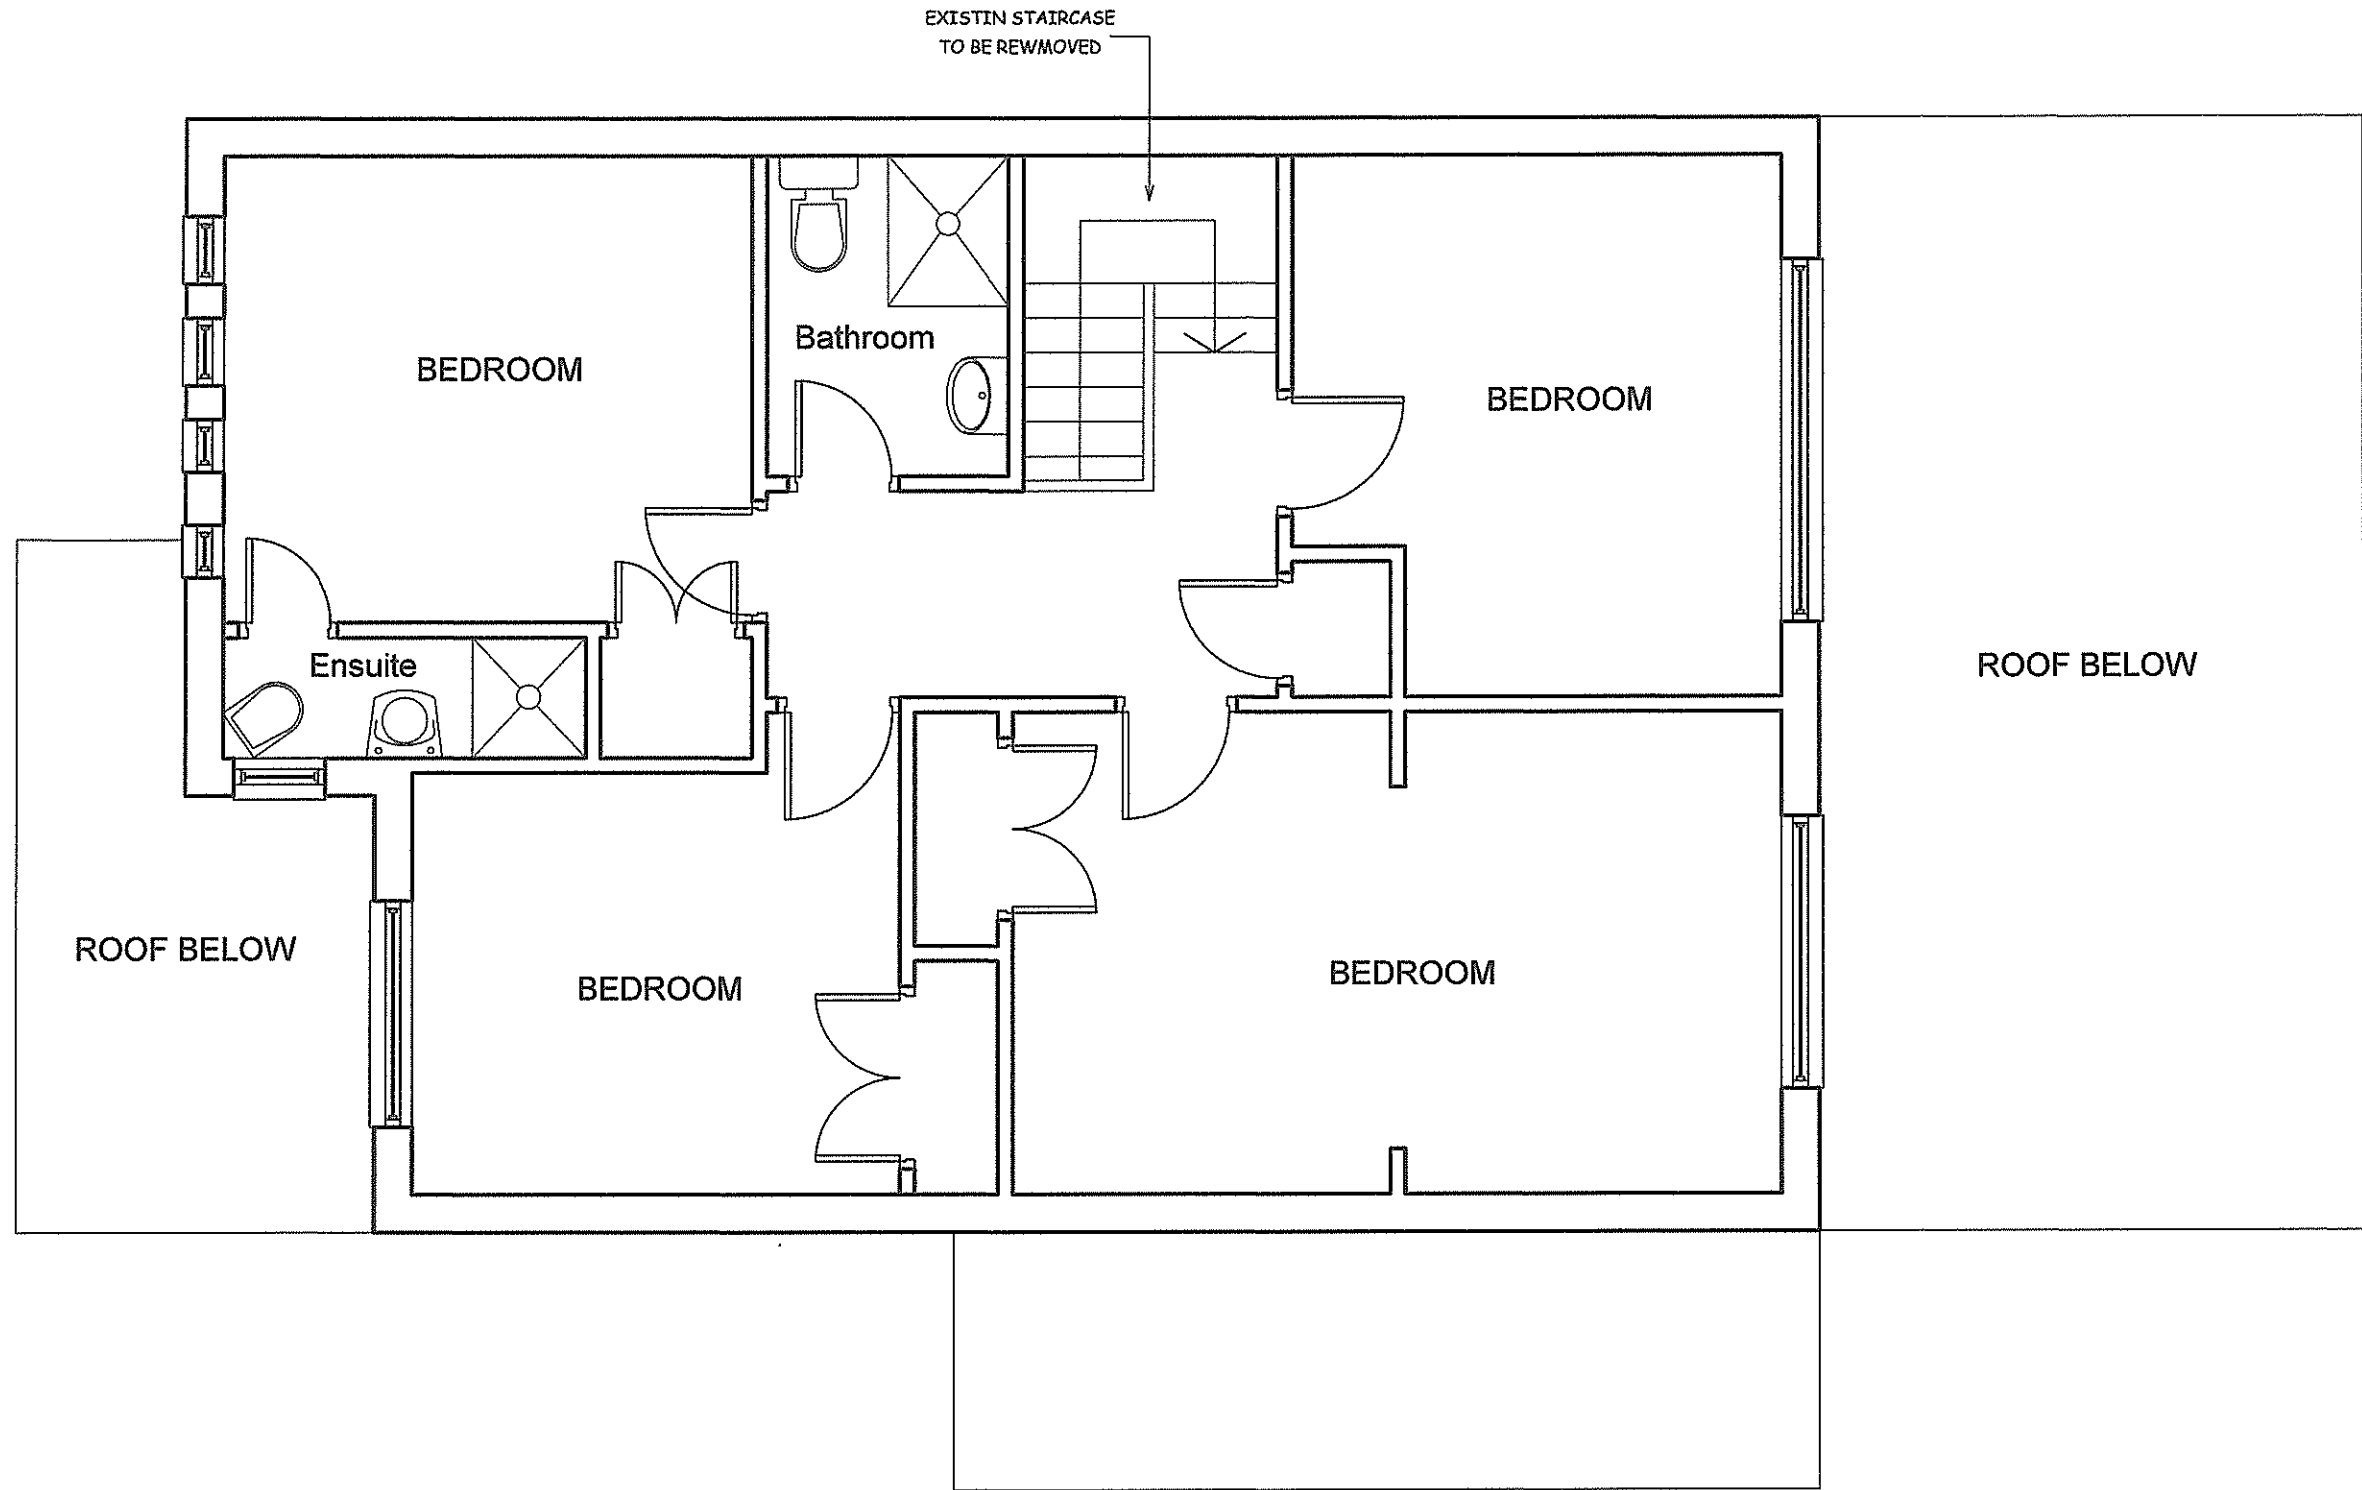

SCALE BAR

A

REV. DATE DESCRIPTION

COPYRIGHT

R.P.ARCHITECTURAL SERVICES
39A,NORWICH ROAD
NORTHWOOD
MIDDLESEX
HA6 1ND

Tel:07753 659794

CLIENT:

JOB TITLE:

68 KNOLL CRESCENT
NORTHWOOD
HA6 1HY


DRAWING TITLE

EXISTING FIRST FLOOR


SCALE: 1:50

DATE:OCT/2024 DRAWN: RPA

DRAWING NO. RPA/68/KC/HA6//302	REV.
---------------------------------------	------


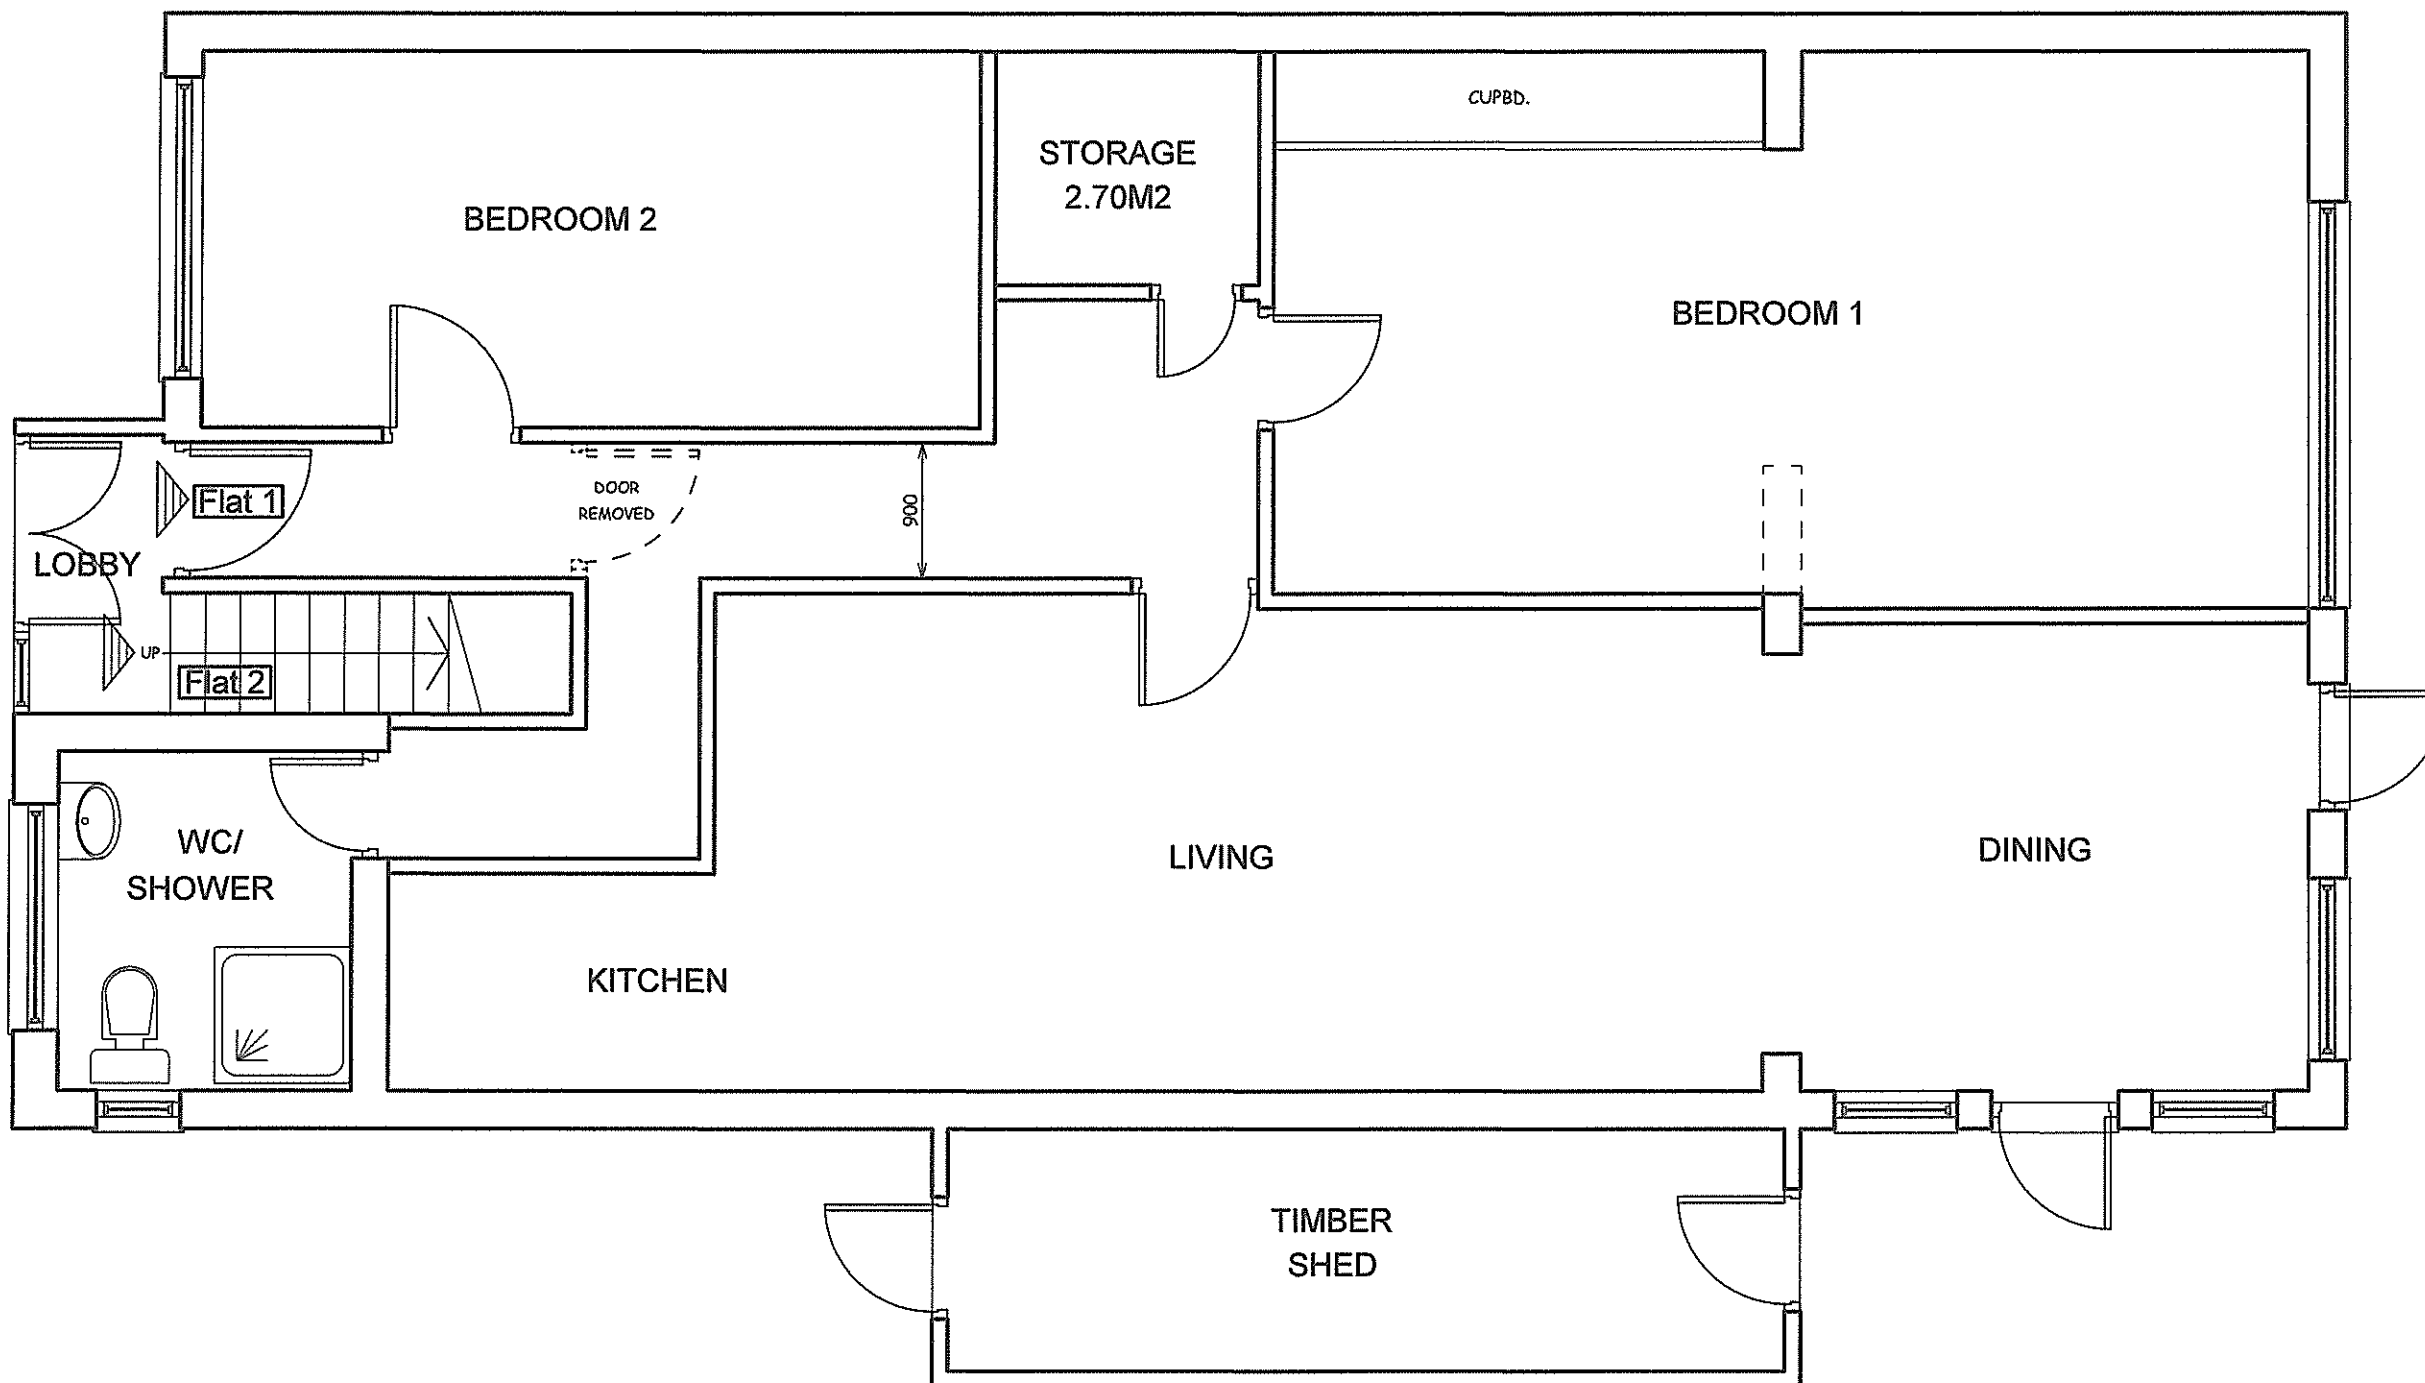


BOUNDARY LINE

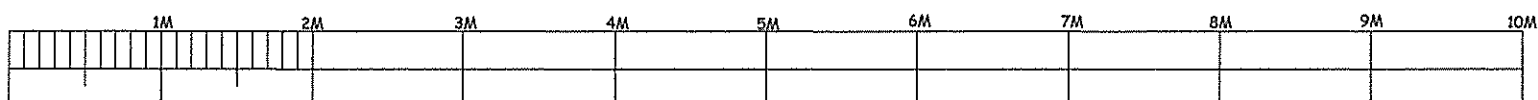

SCALE BAR

A		
REV.	DATE	DESCRIPTION
COPYRIGHT		
R.P.ARCHITECTURAL SERVICES 39A,NORWICH ROAD NORTHWOOD MIDDLESEX HA6 1ND Tel:07753 659794		
CLIENT:		
JOB TITLE:		
68 KNOLL CRESCENT NORTHWOOD HA6 1HY		
DRAWING TITLE		
PROPOSED GROUND FLOOR		
SCALE: 1:50		
DATE:OCT/2024		DRAWN: RPA
DRAWING NO.		REV.
RPA/68/KC/HA6//303		

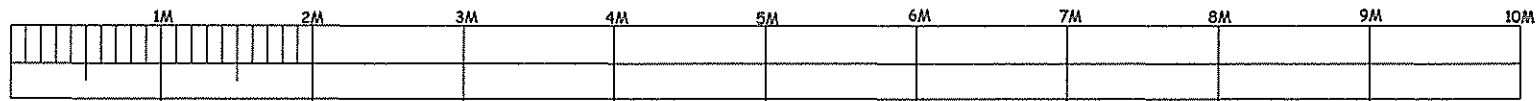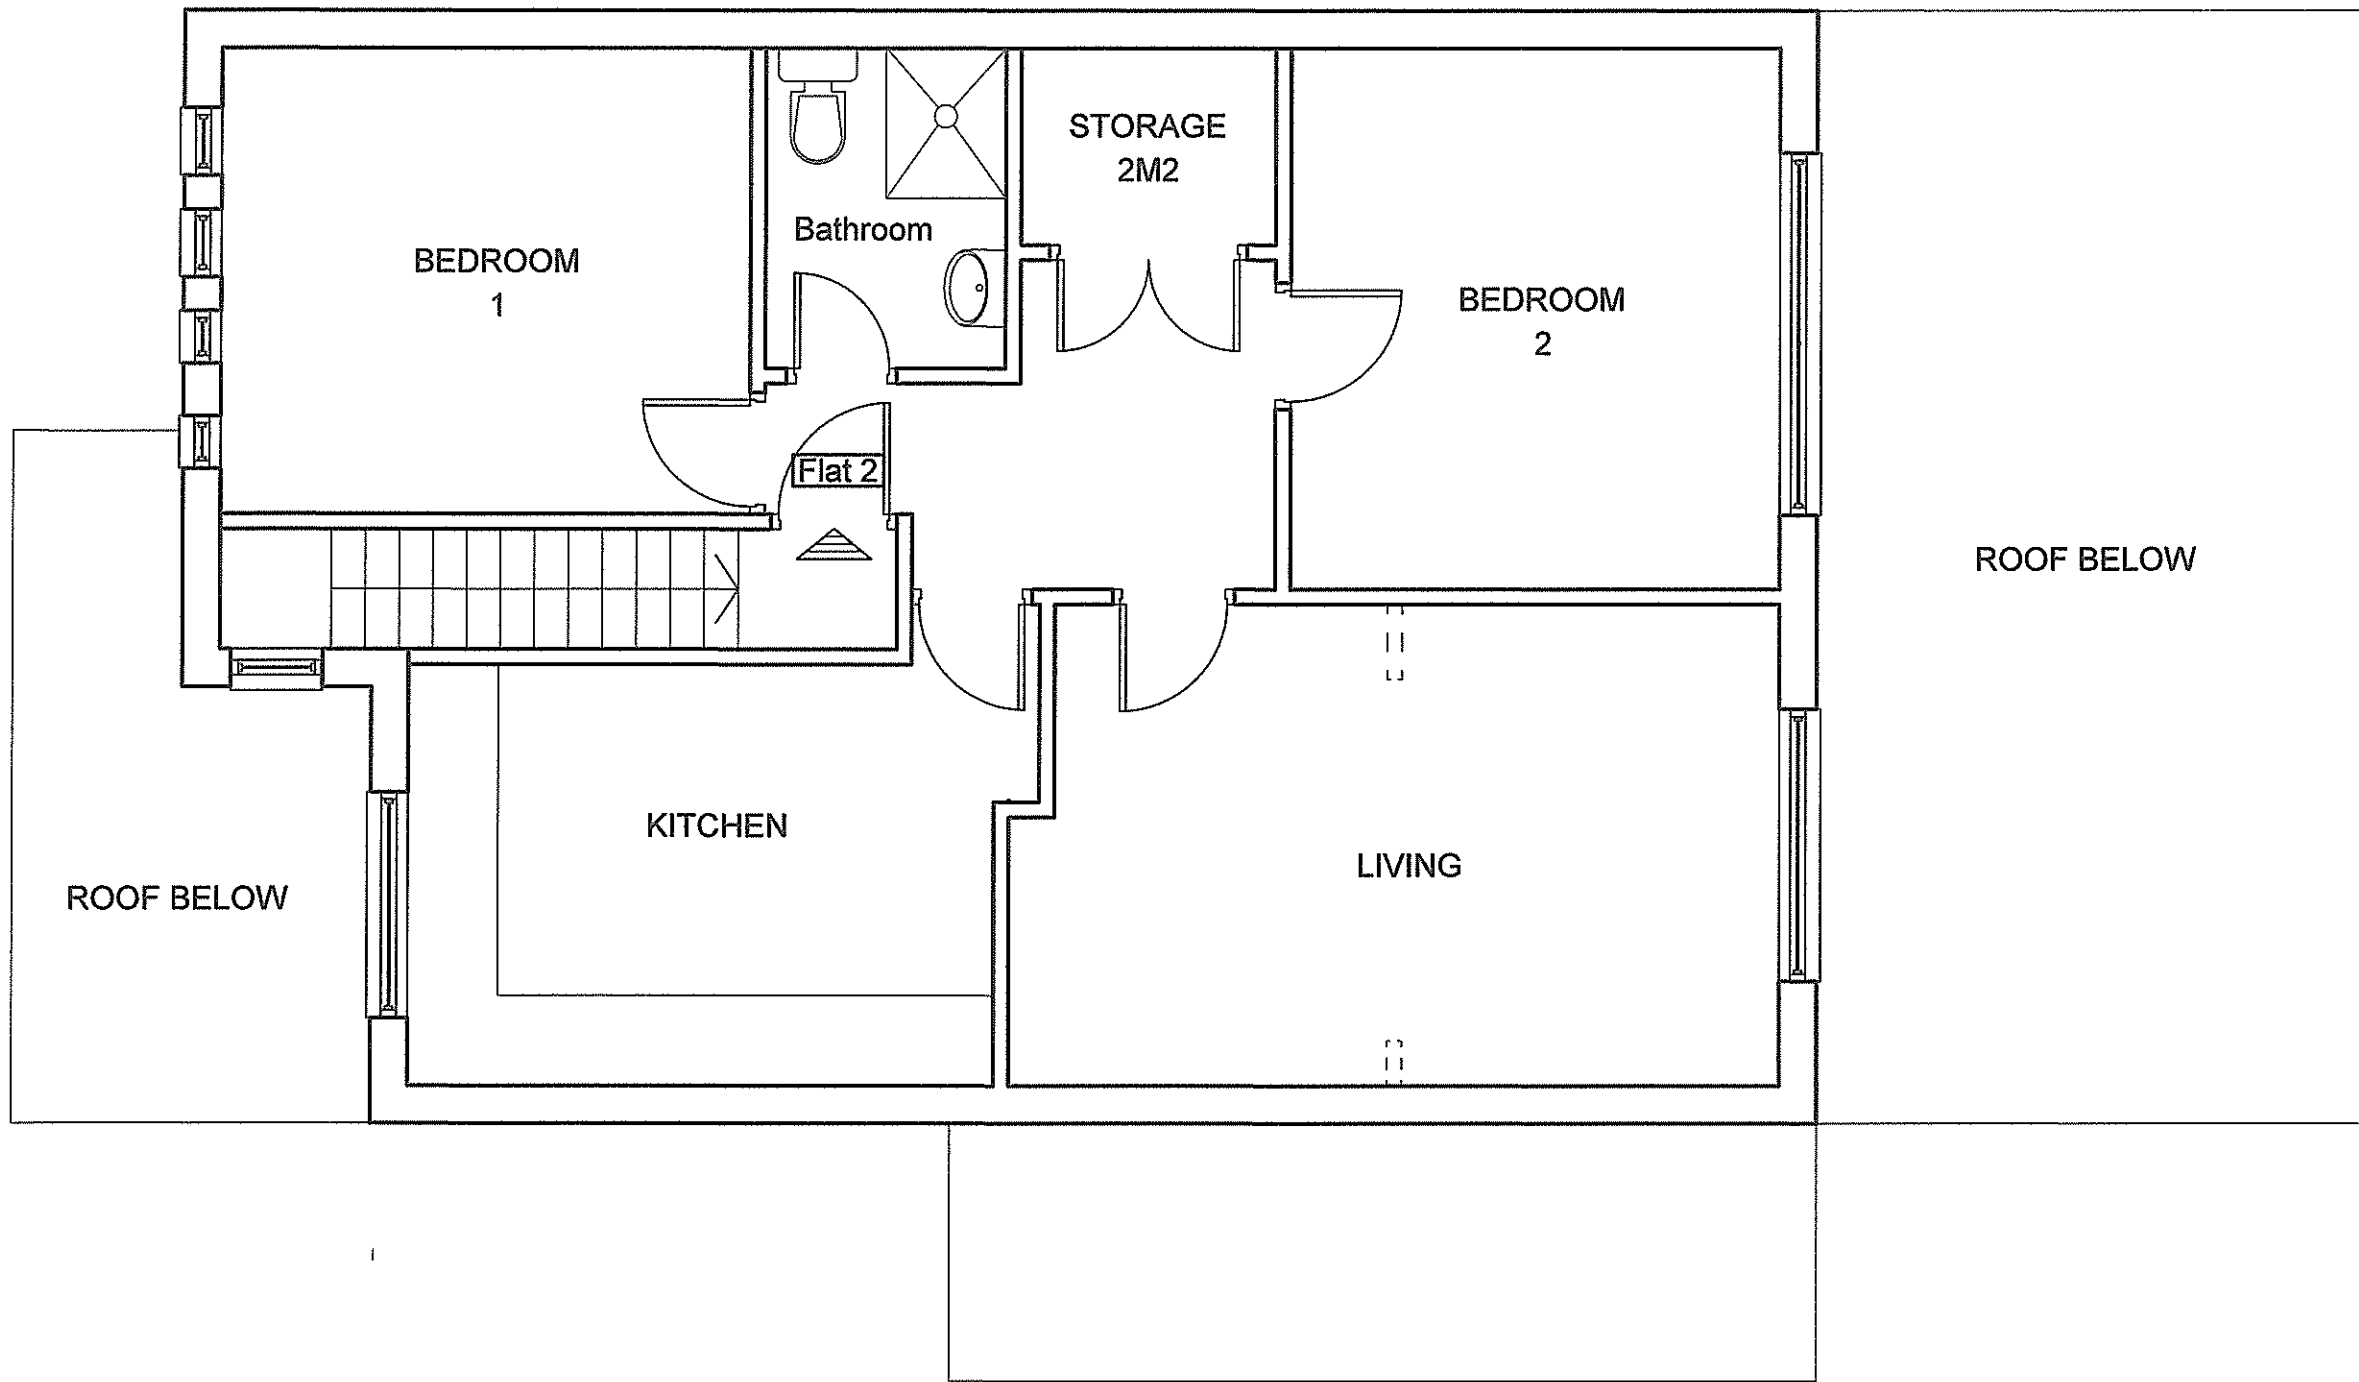

SCALE BAR

REV.	DATE	DESCRIPTION
A		

COPYRIGHT

R.P.ARCHITECTURAL SERVICES
39A,NORWICH ROAD
NORTHWOOD
MIDDLESEX
HA6 1ND

Tel:07753 659794

CLIENT:

JOB TITLE:

68 KNOLL CRESCENT
NORTHWOOD
HA6 1HY

DRAWING TITLE

PROPOSED FIRST FLOOR

SCALE: 1:50

DATE:OCT/2024

DRAWN: RPA

DRAWING NO.	REV.
RPA/68/KC/HA6//304	