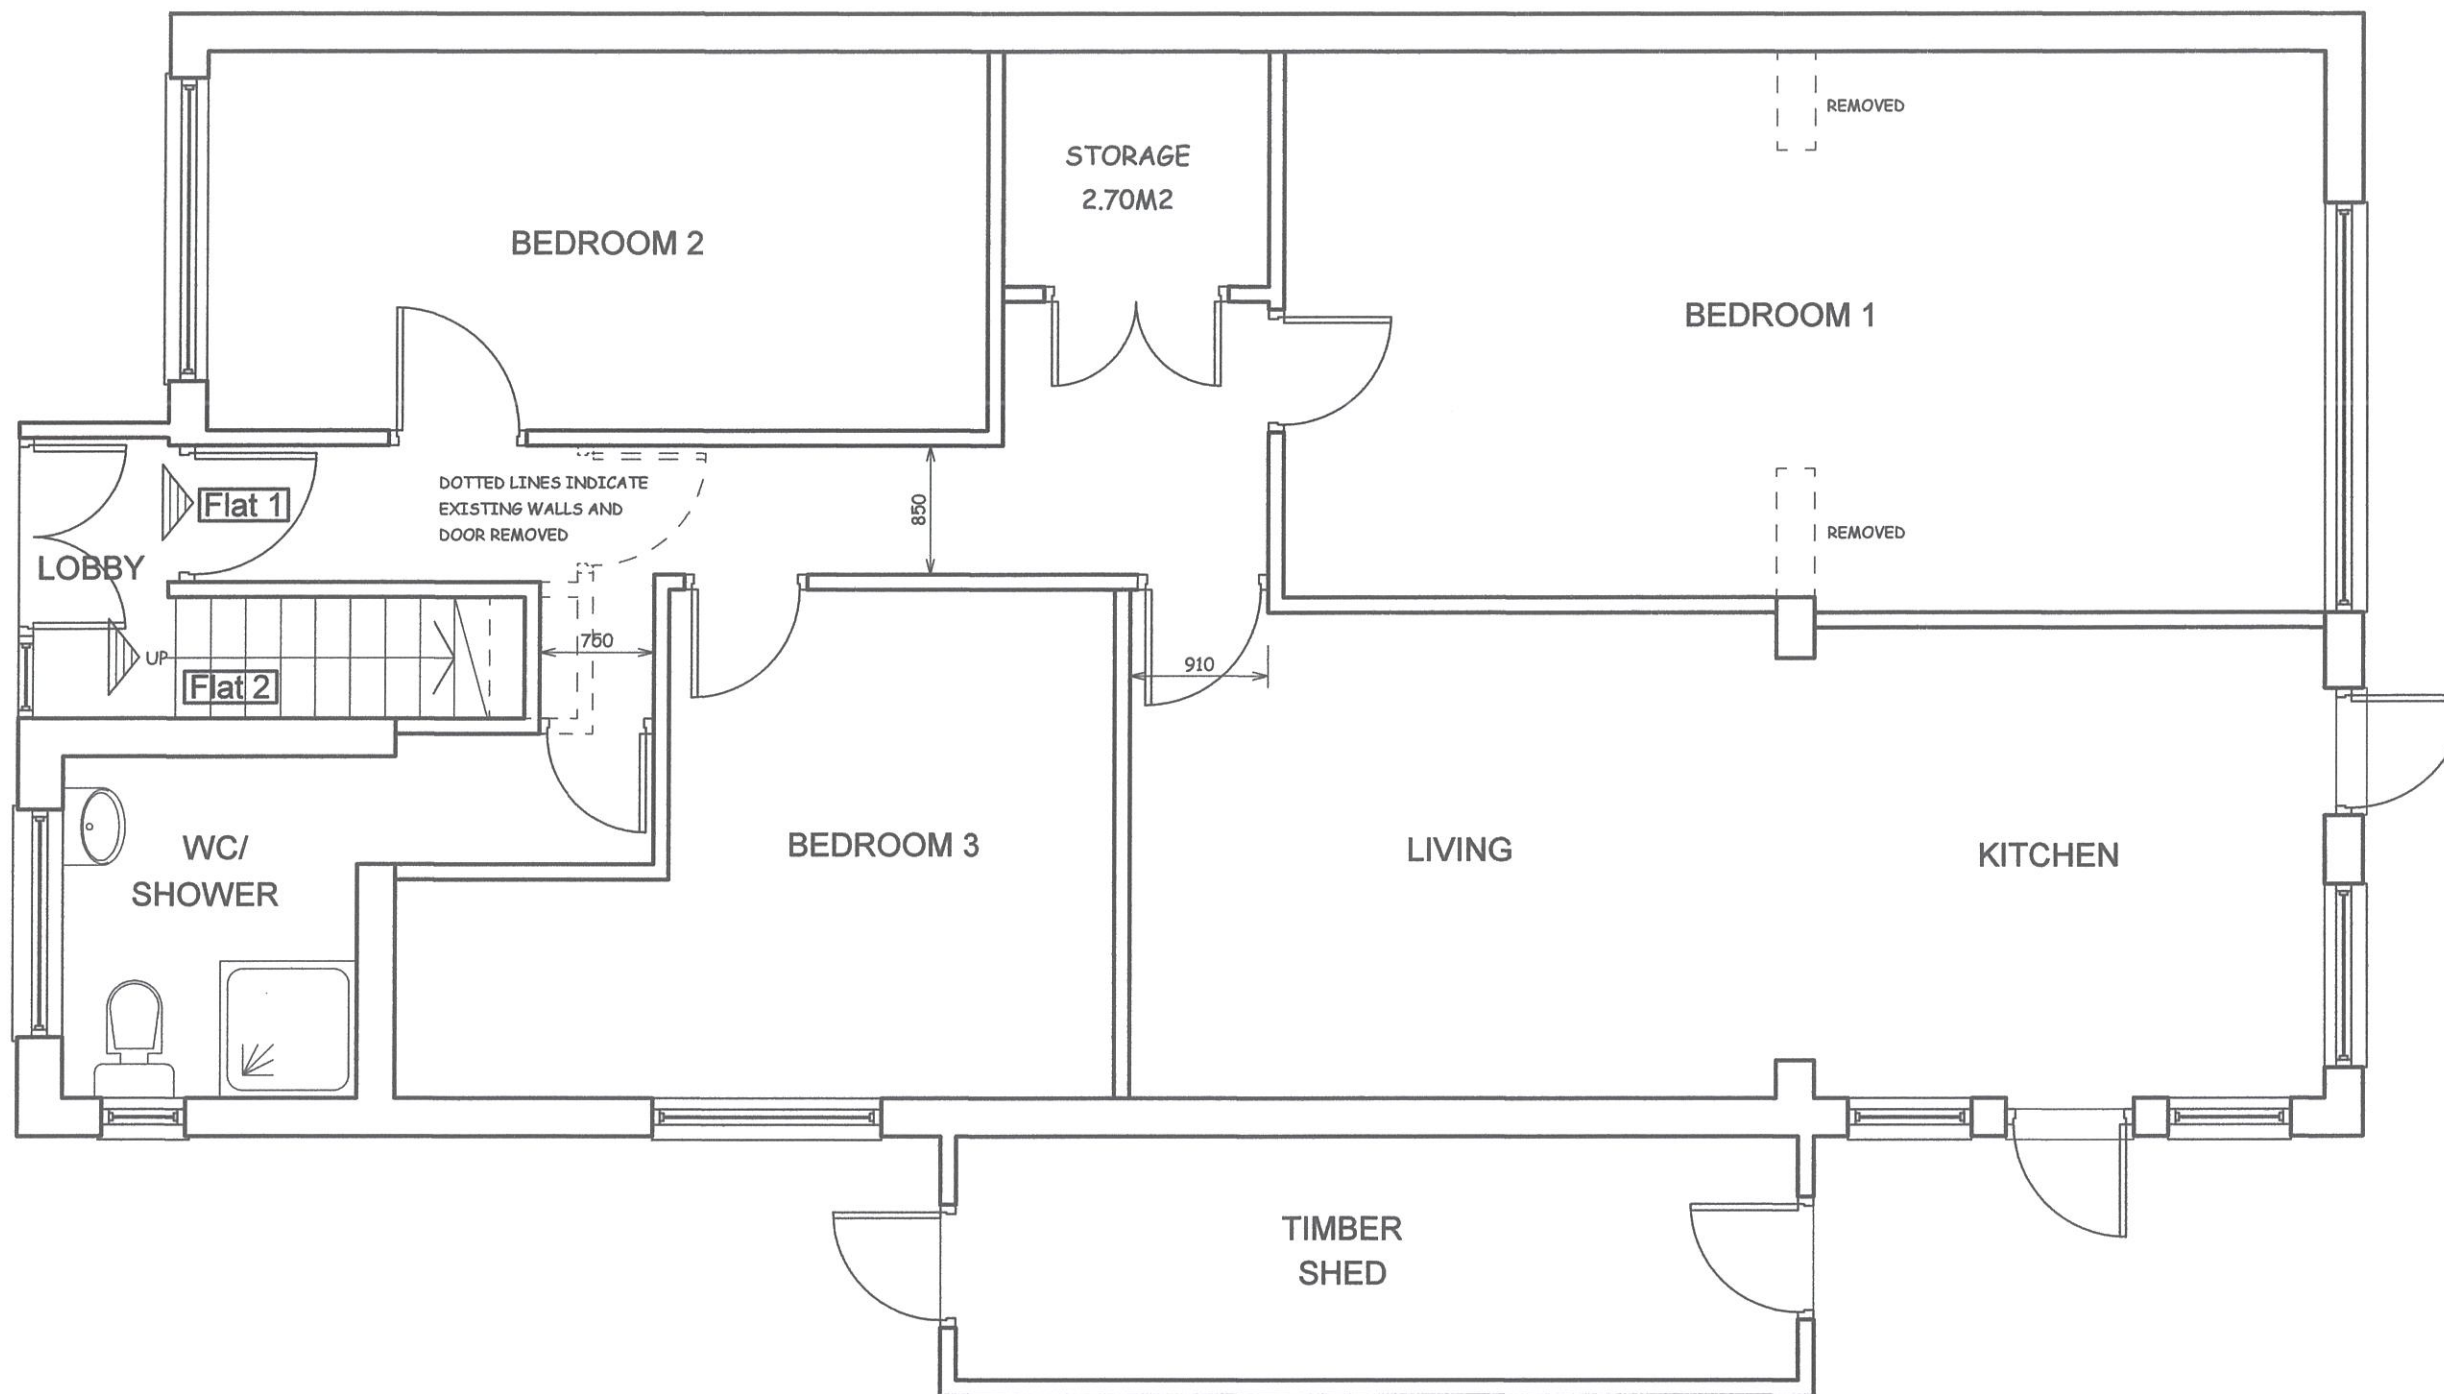


SCALE BAR

REV.	DATE	DESCRIPTION
A	FEB/25	FLOOR LAYOUT AMENDED FOR RESUBMISSION

COPYRIGHT

R.P.ARCHITECTURAL SERVICES
39A,NORWICH ROAD
NORTHWOOD
MIDDLESEX
HA6 1ND

Tel:07753 659794

CLIENT:

JOB TITLE:

68 KNOLL CRESCENT
NORTHWOOD
HA6 1HY

DRAWING TITLE

PROPOSED GROUND FLOOR

SCALE: 1:50

DATE:OCT/2024



DRAWN: RPA

DRAWING NO.

RPA/68/KC/HA6//303

REV.

A

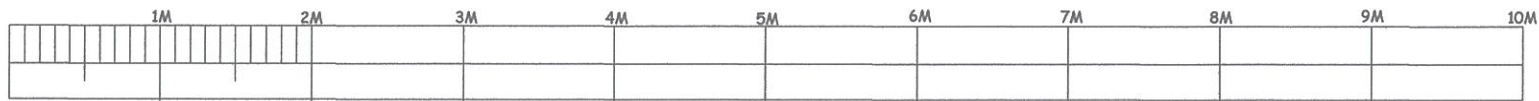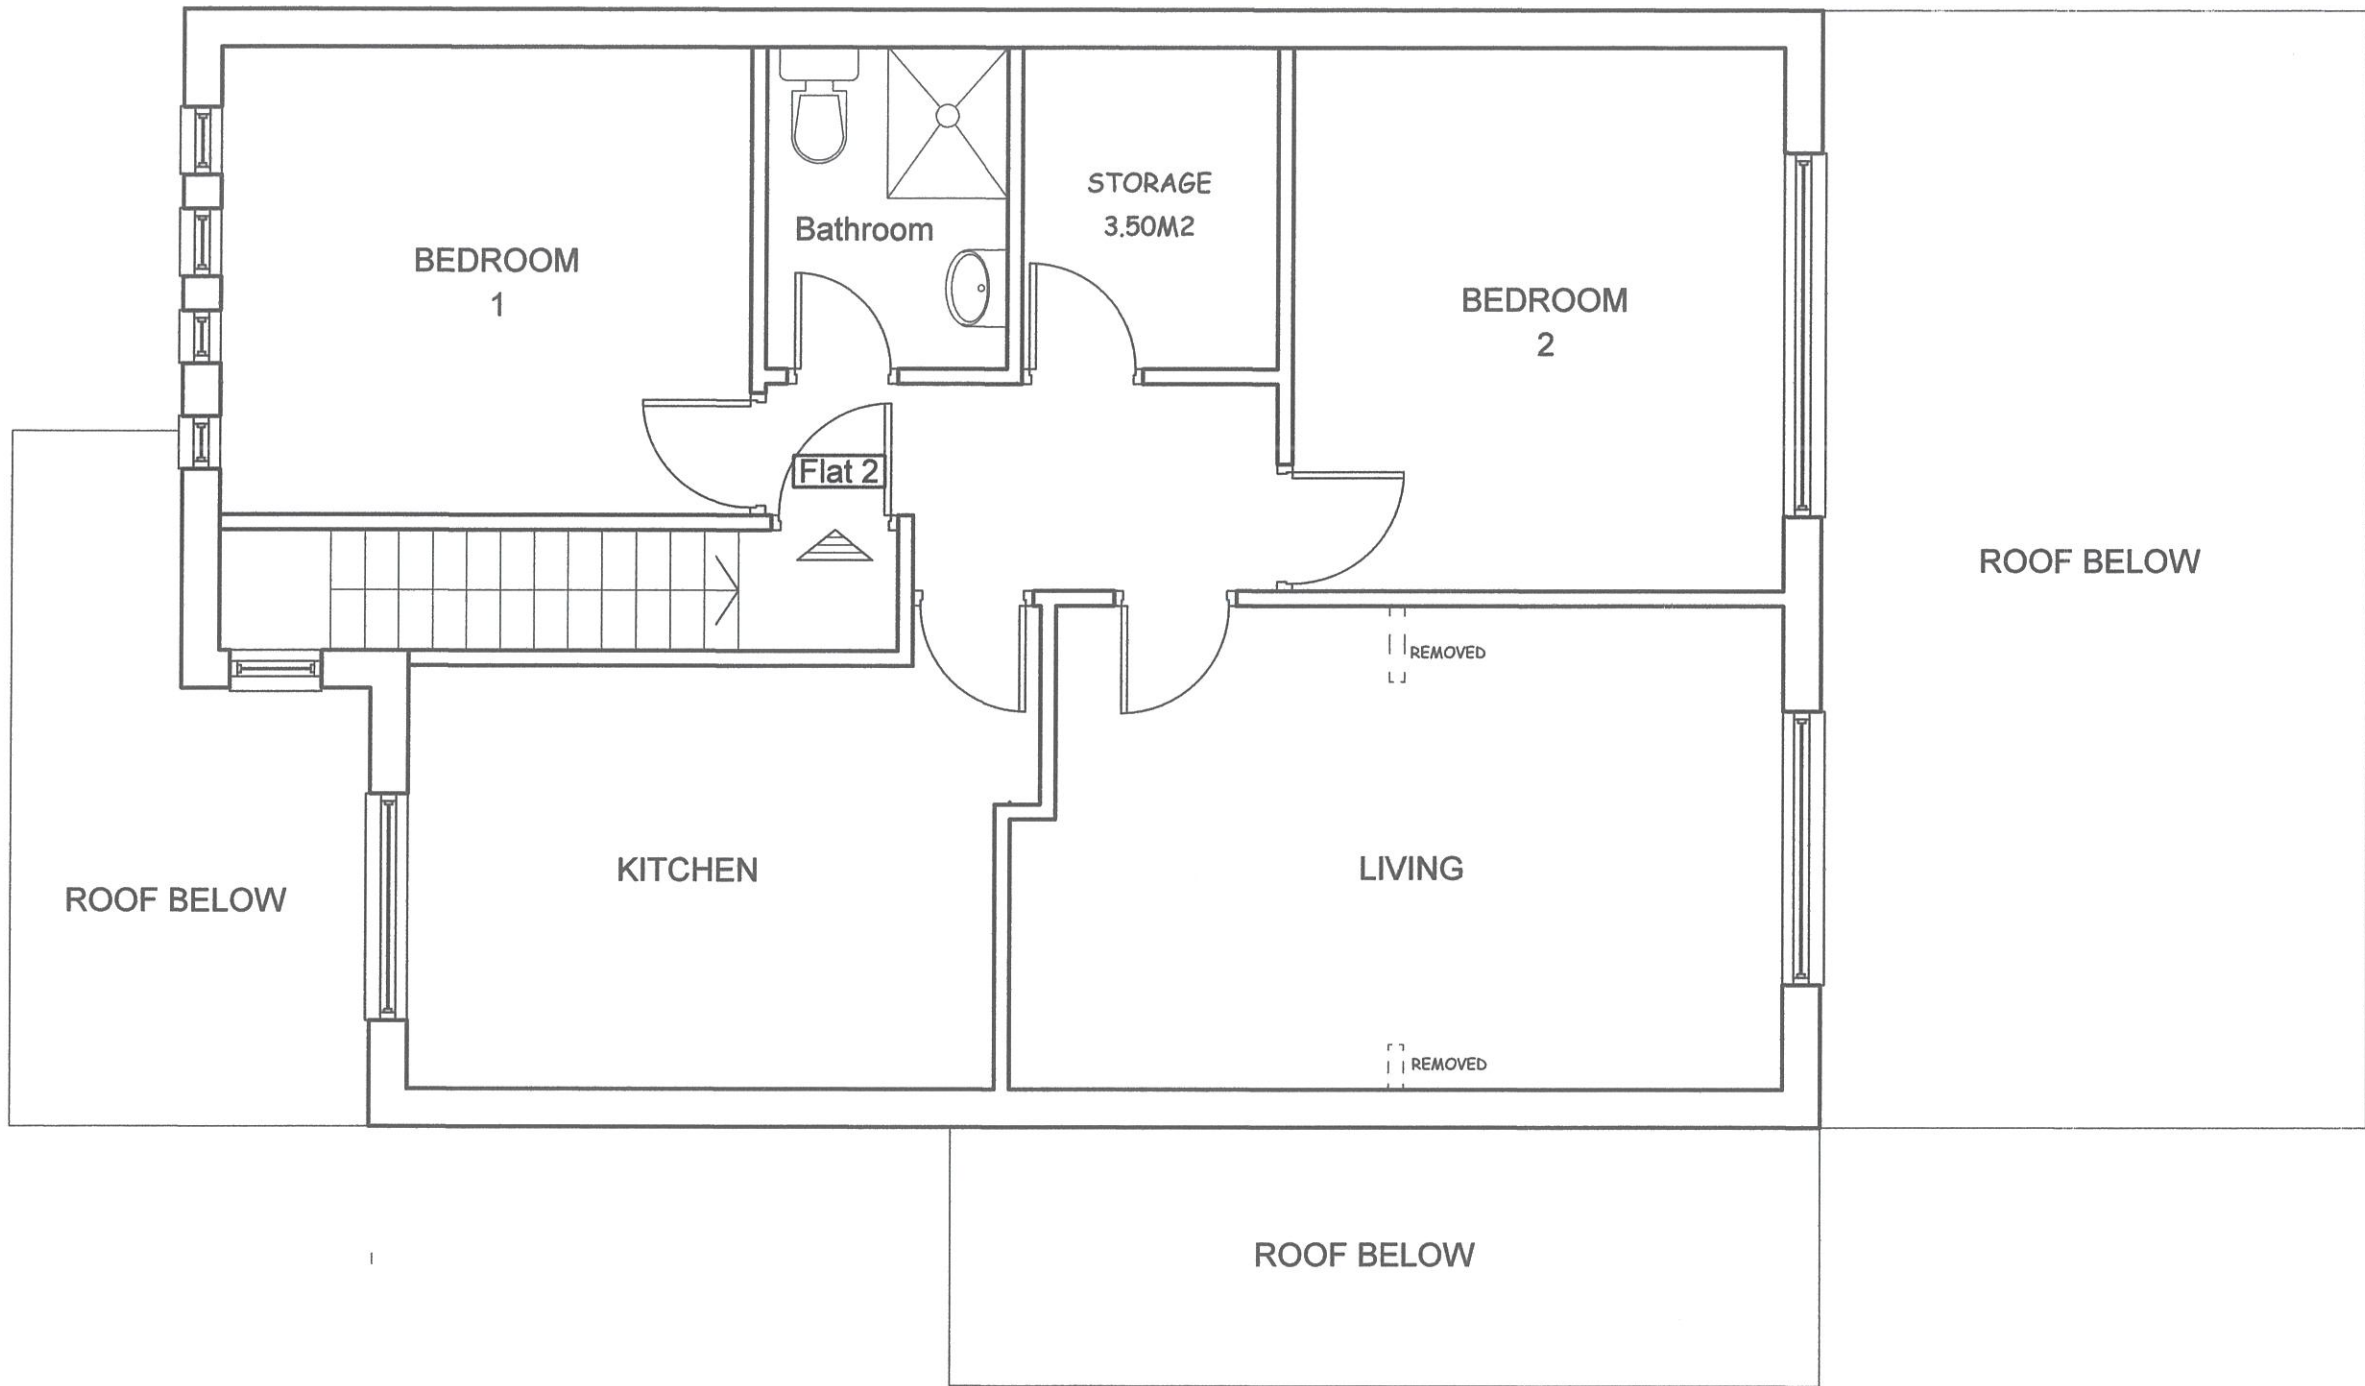

SCALE BAR

REV.	DATE	DESCRIPTION
A	FEB/25	FLOOR LAYOUT AMENDED FOR RESUBMISSION

COPYRIGHT

R.P.ARCHITECTURAL SERVICES
39A,NORWICH ROAD
NORTHWOOD
MIDDLESEX
HA6 1ND

Tel:07753 659794

CLIENT:

JOB TITLE:

68 KNOLL CRESCENT
NORTHWOOD
HA6 1HY

DRAWING TITLE

PROPOSED FIRST FLOOR

SCALE: 1:50

DATE:OCT/2024



DRAWN: RPA

DRAWING NO.

RPA/68/KC/HA6//304

REV.

A

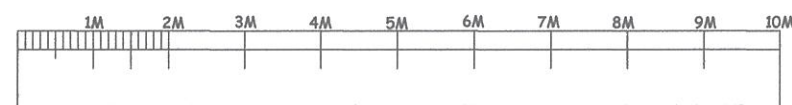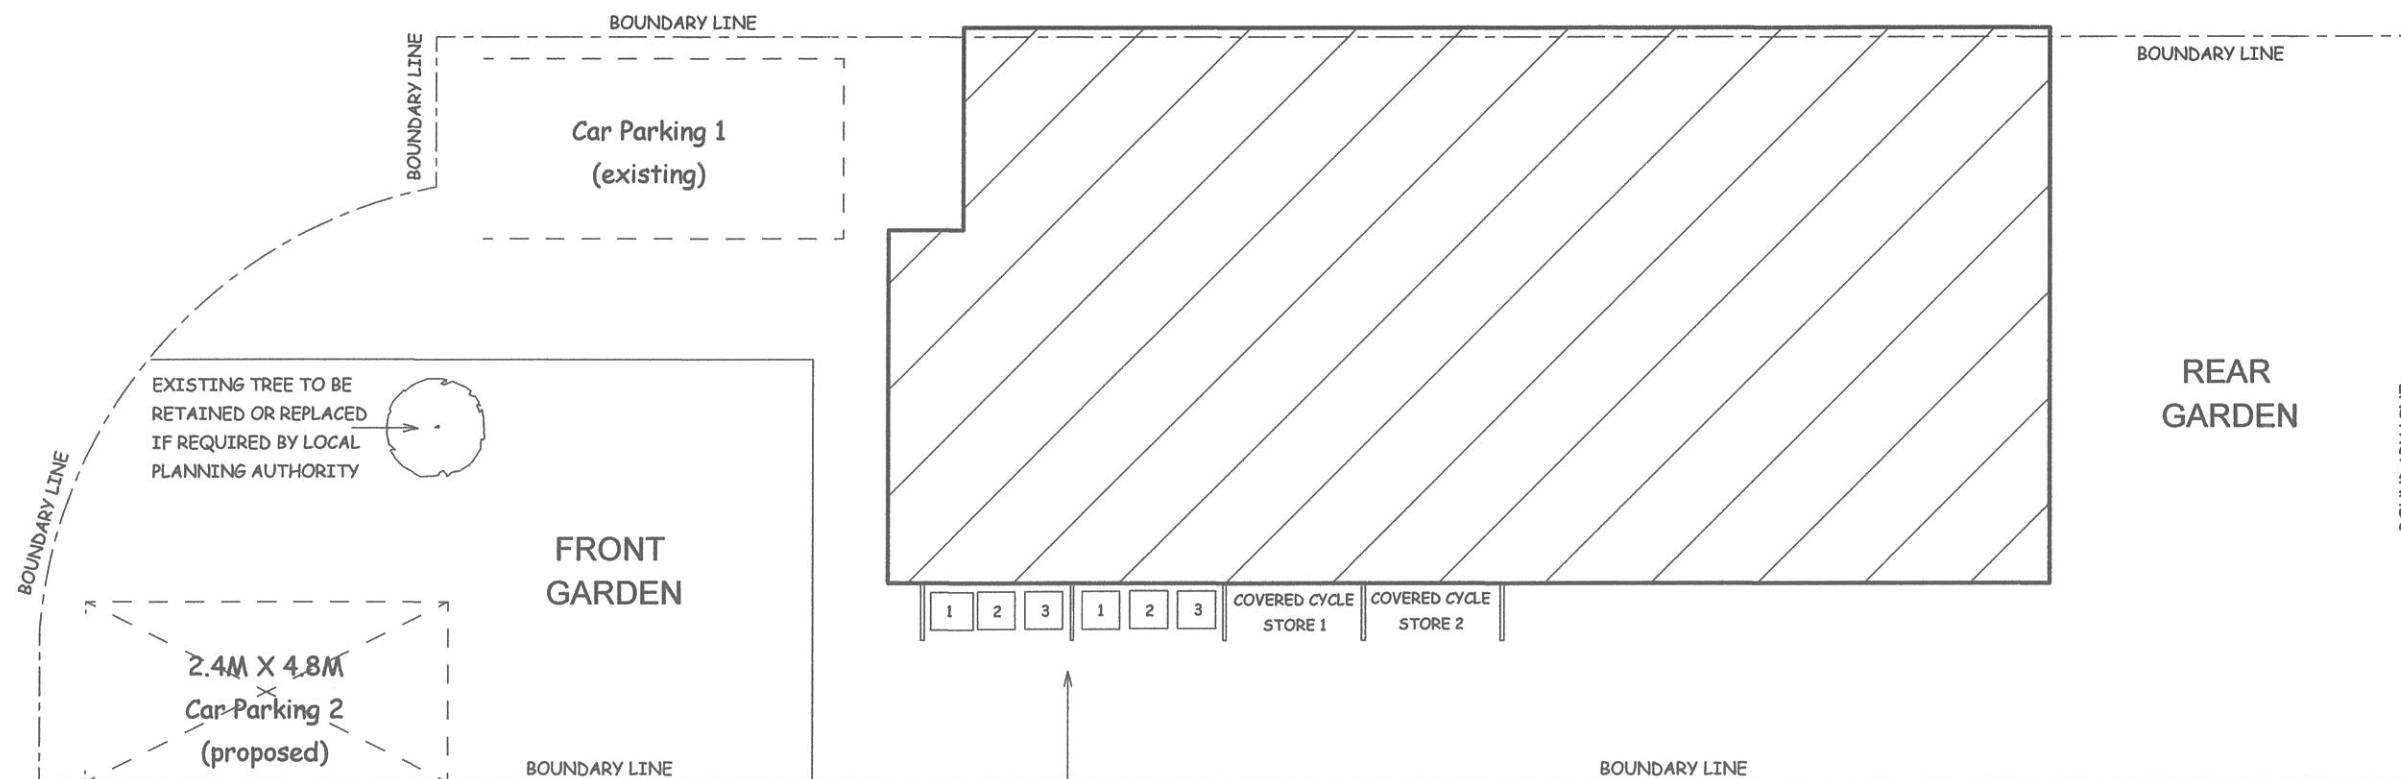

SCALE BAR

NOTES :
ALL DIMENSIONS MUST BE CHECKED ON SITE AND
NOT SCALED FROM THIS DRAWING

A	FEB/25	AMENDED FOR RESUBMISSION
	DATE	REVISION

COPYRIGHT:

R.P.ARCHITECTURAL SERVICES
39A NORWICH ROAD
NORTHWOOD
MIDDLESEX
HA6 1ND
Tel: 07753 659794

CLIENT:

JOB TITLE:

68 KNOLL CRESCENT
NORTHWOOD
HA6 1HY

DRAWING TITLE:

BLOCK PLAN


SCALE : 1:100

DATE:NOV/2024



DRAWN: RPA

DRG. NO.
RPA/68/KC/300

REV.
A

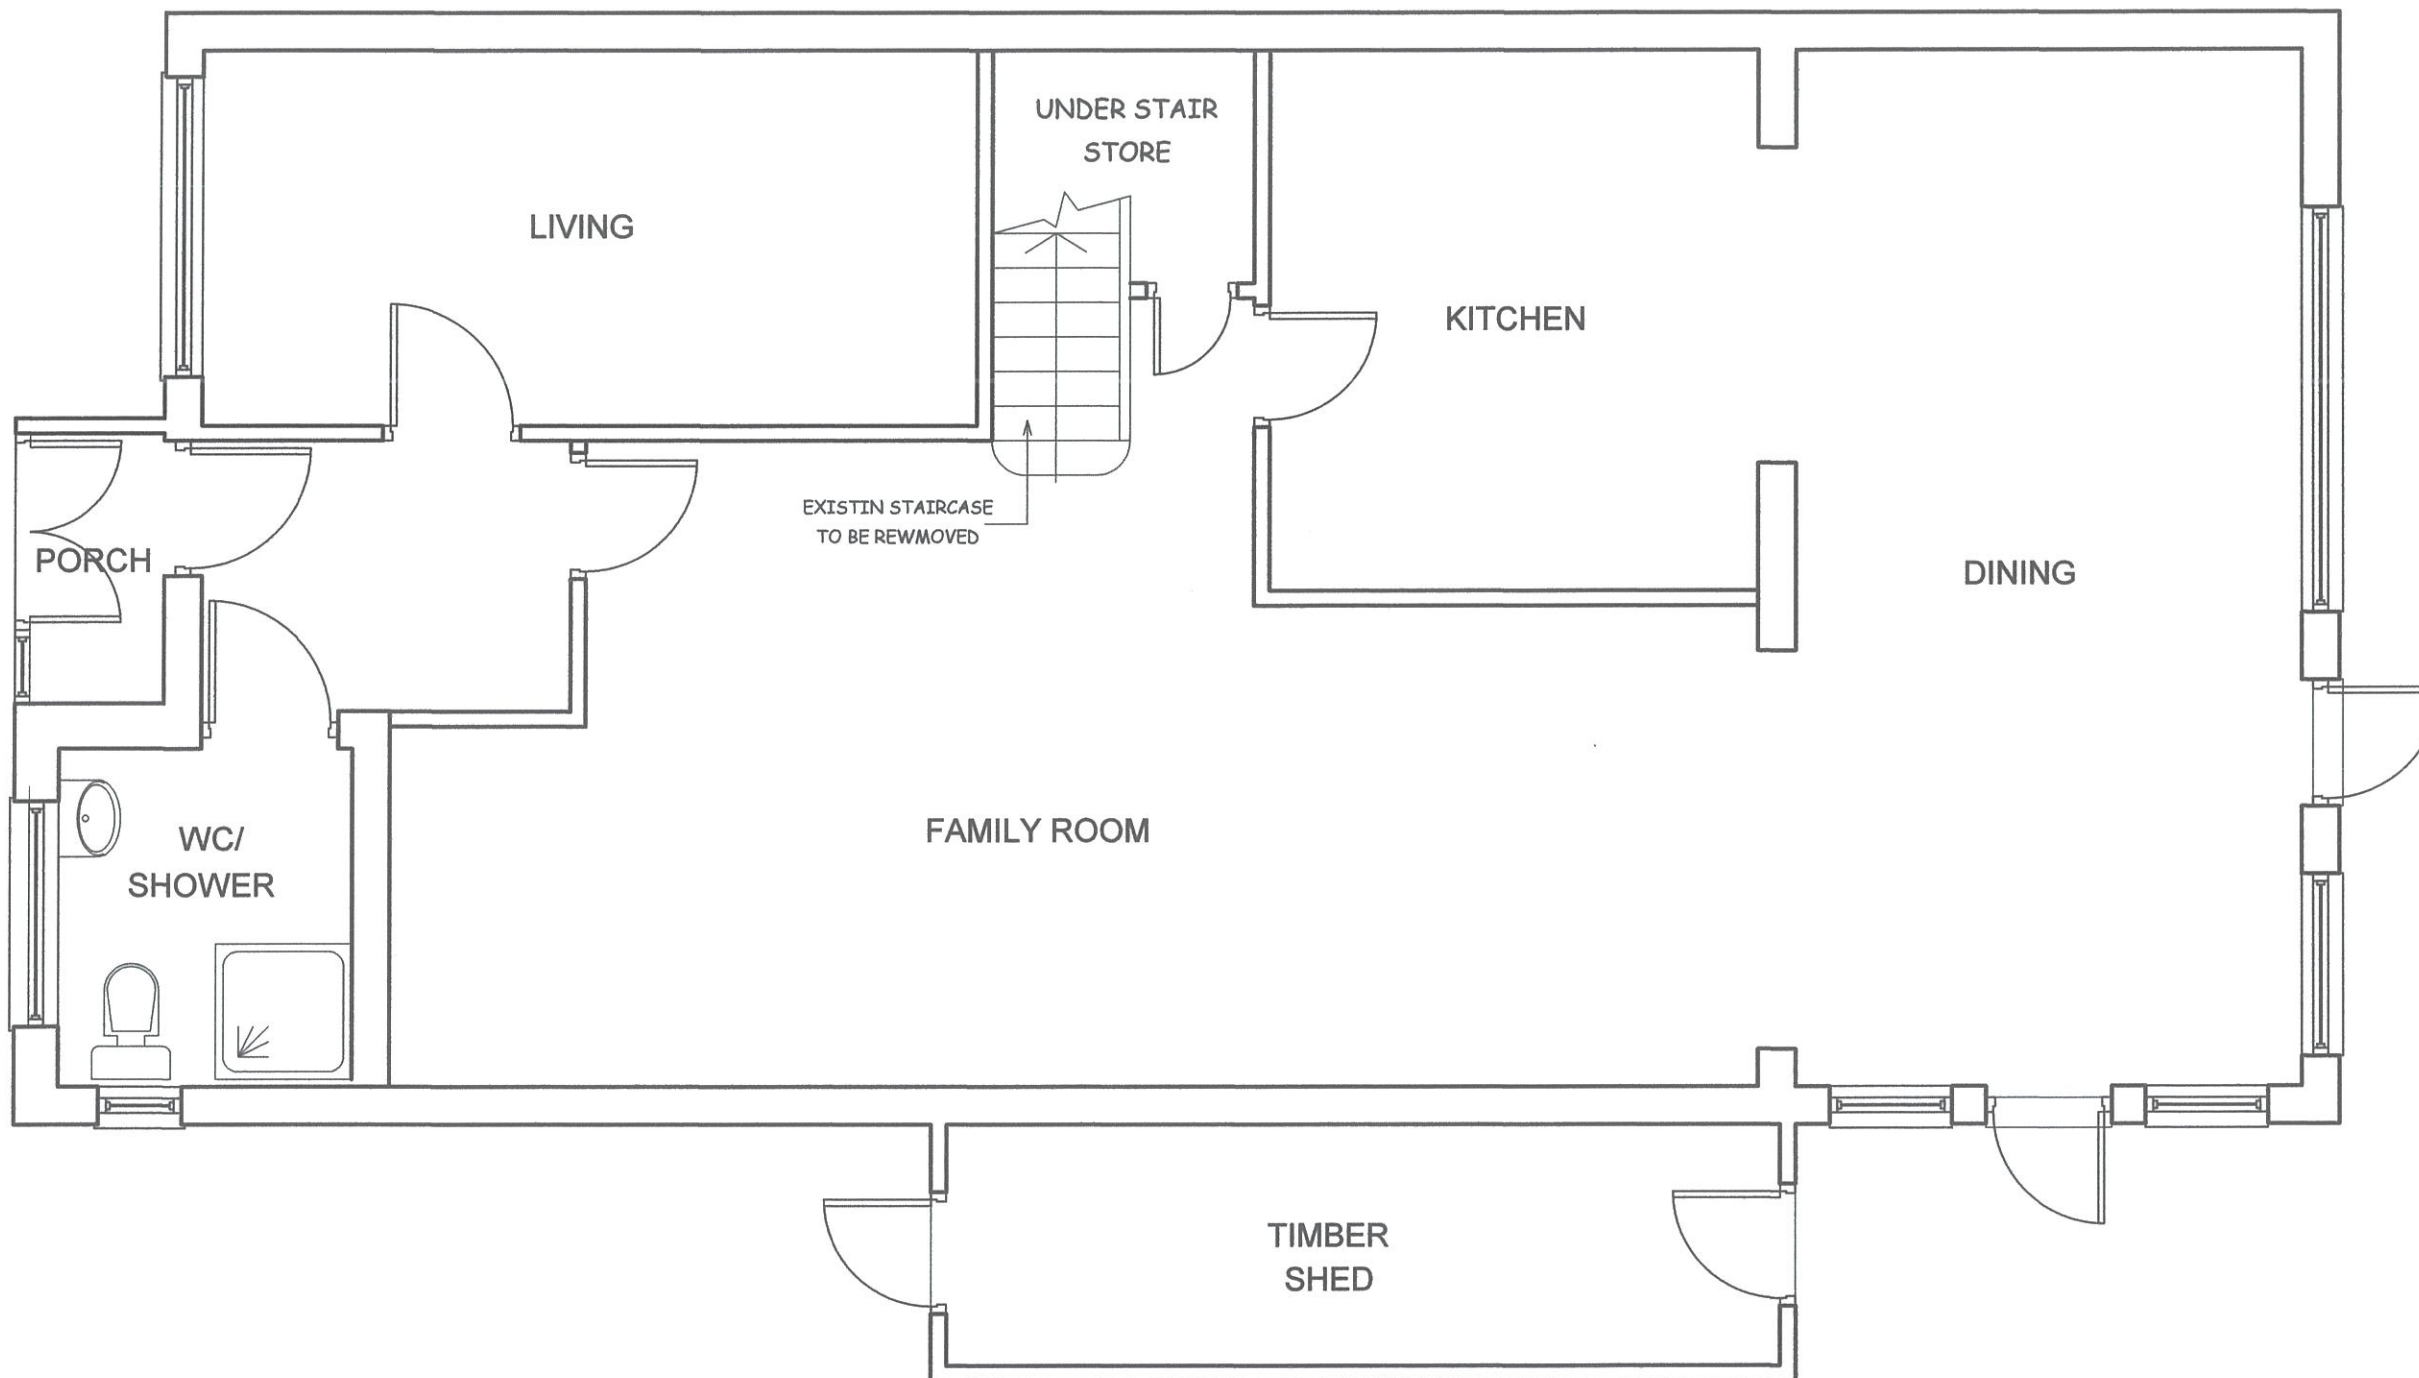

A		
REV.	DATE	DESCRIPTION
COPYRIGHT		
R.P.ARCHITECTURAL SERVICES		
39A,NORWICH ROAD		
NORTHWOOD		
MIDDLESEX		
HA6 1ND		
Tel:07753 659794		
CLIENT:		
JOB TITLE:		
68 KNOLL CRESCENT		
NORTHWOOD		
HA6 1HY		
DRAWING TITLE		
EXISTING GROUND FLOOR		
SCALE: 1:50		
DATE:OCT/2024		DRAWN: RPA
DRAWING NO.		REV.
RPA/68/KC/HA6/301		

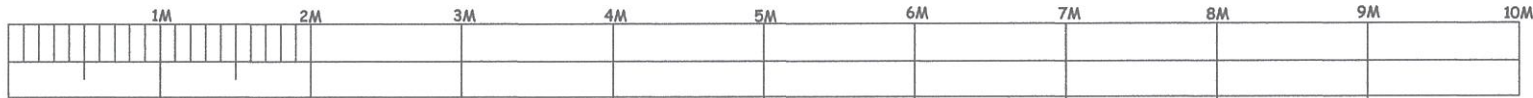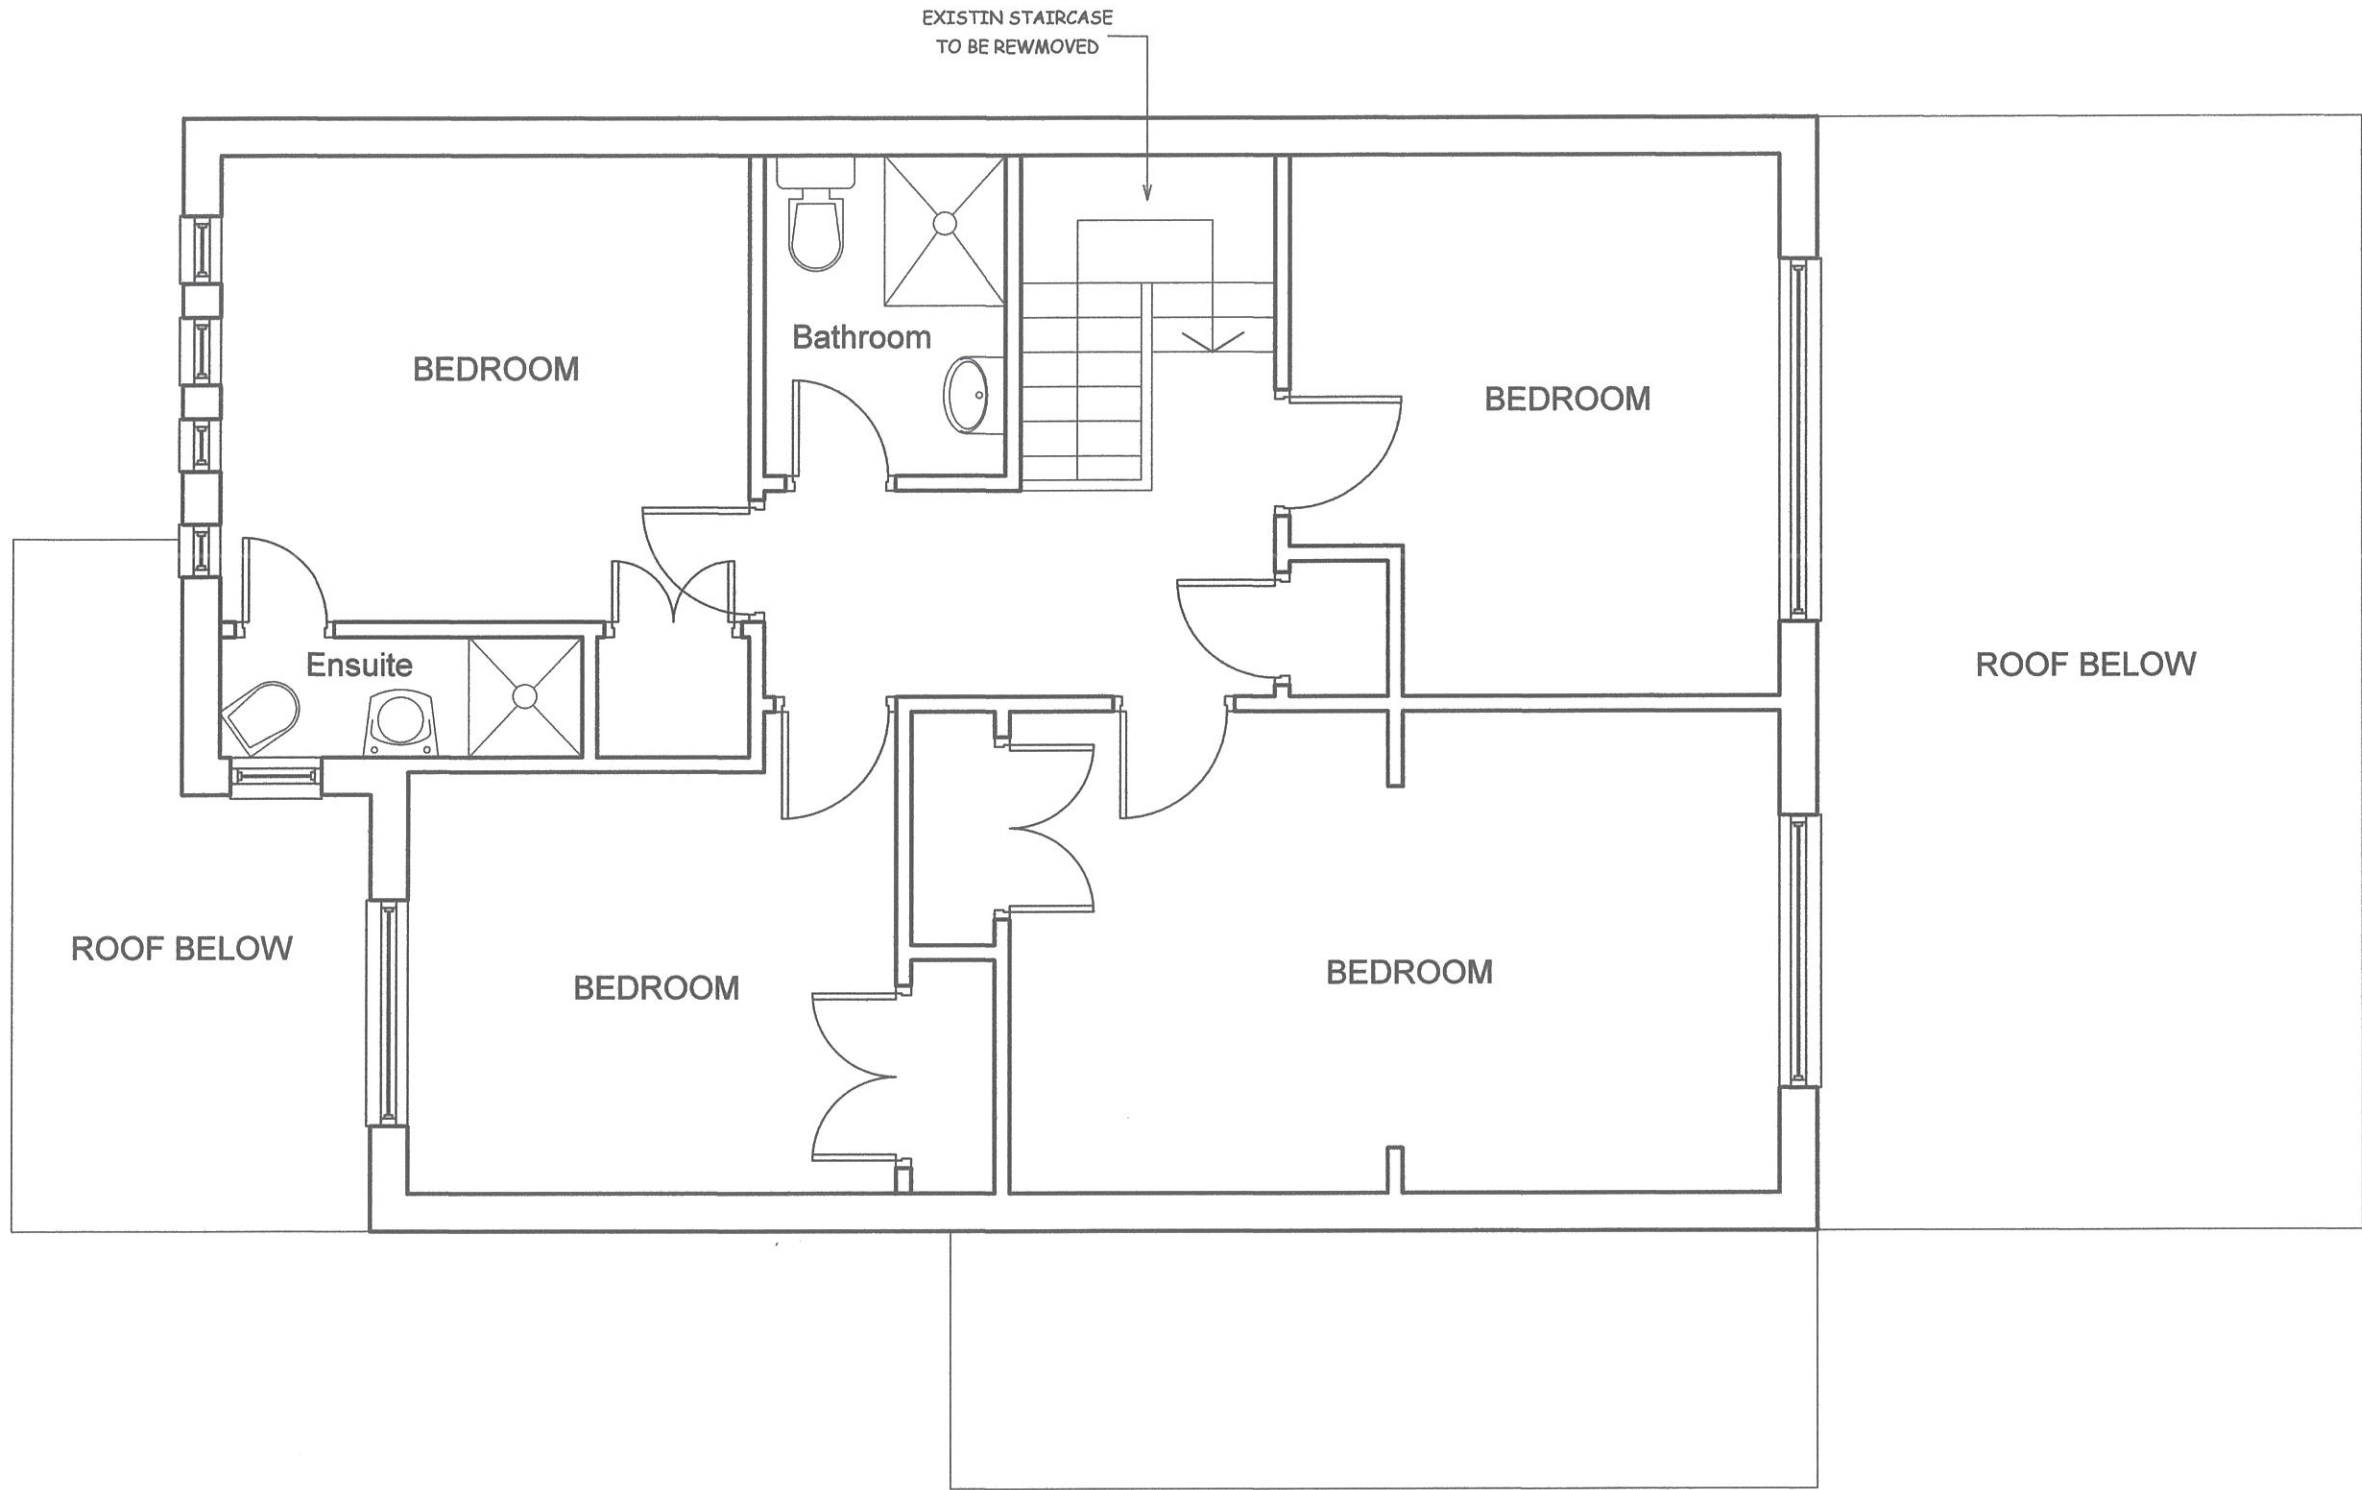

SCALE BAR

A

REV. DATE

DESCRIPTION

COPYRIGHT

R.P.ARCHITECTURAL SERVICES
39A,NORWICH ROAD
NORTHWOOD
MIDDLESEX
HA6 1ND

Tel:07753 659794

CLIENT:

JOB TITLE:

68 KNOLL CRESCENT
NORTHWOOD
HA6 1HY

DRAWING TITLE

EXISTING FIRST FLOOR

SCALE: 1:50

DATE:OCT/2024

DRAWN: RPA

DRAWING NO.

RPA/68/KC/HA6//302

REV.