



Location Plan

1 : 1250

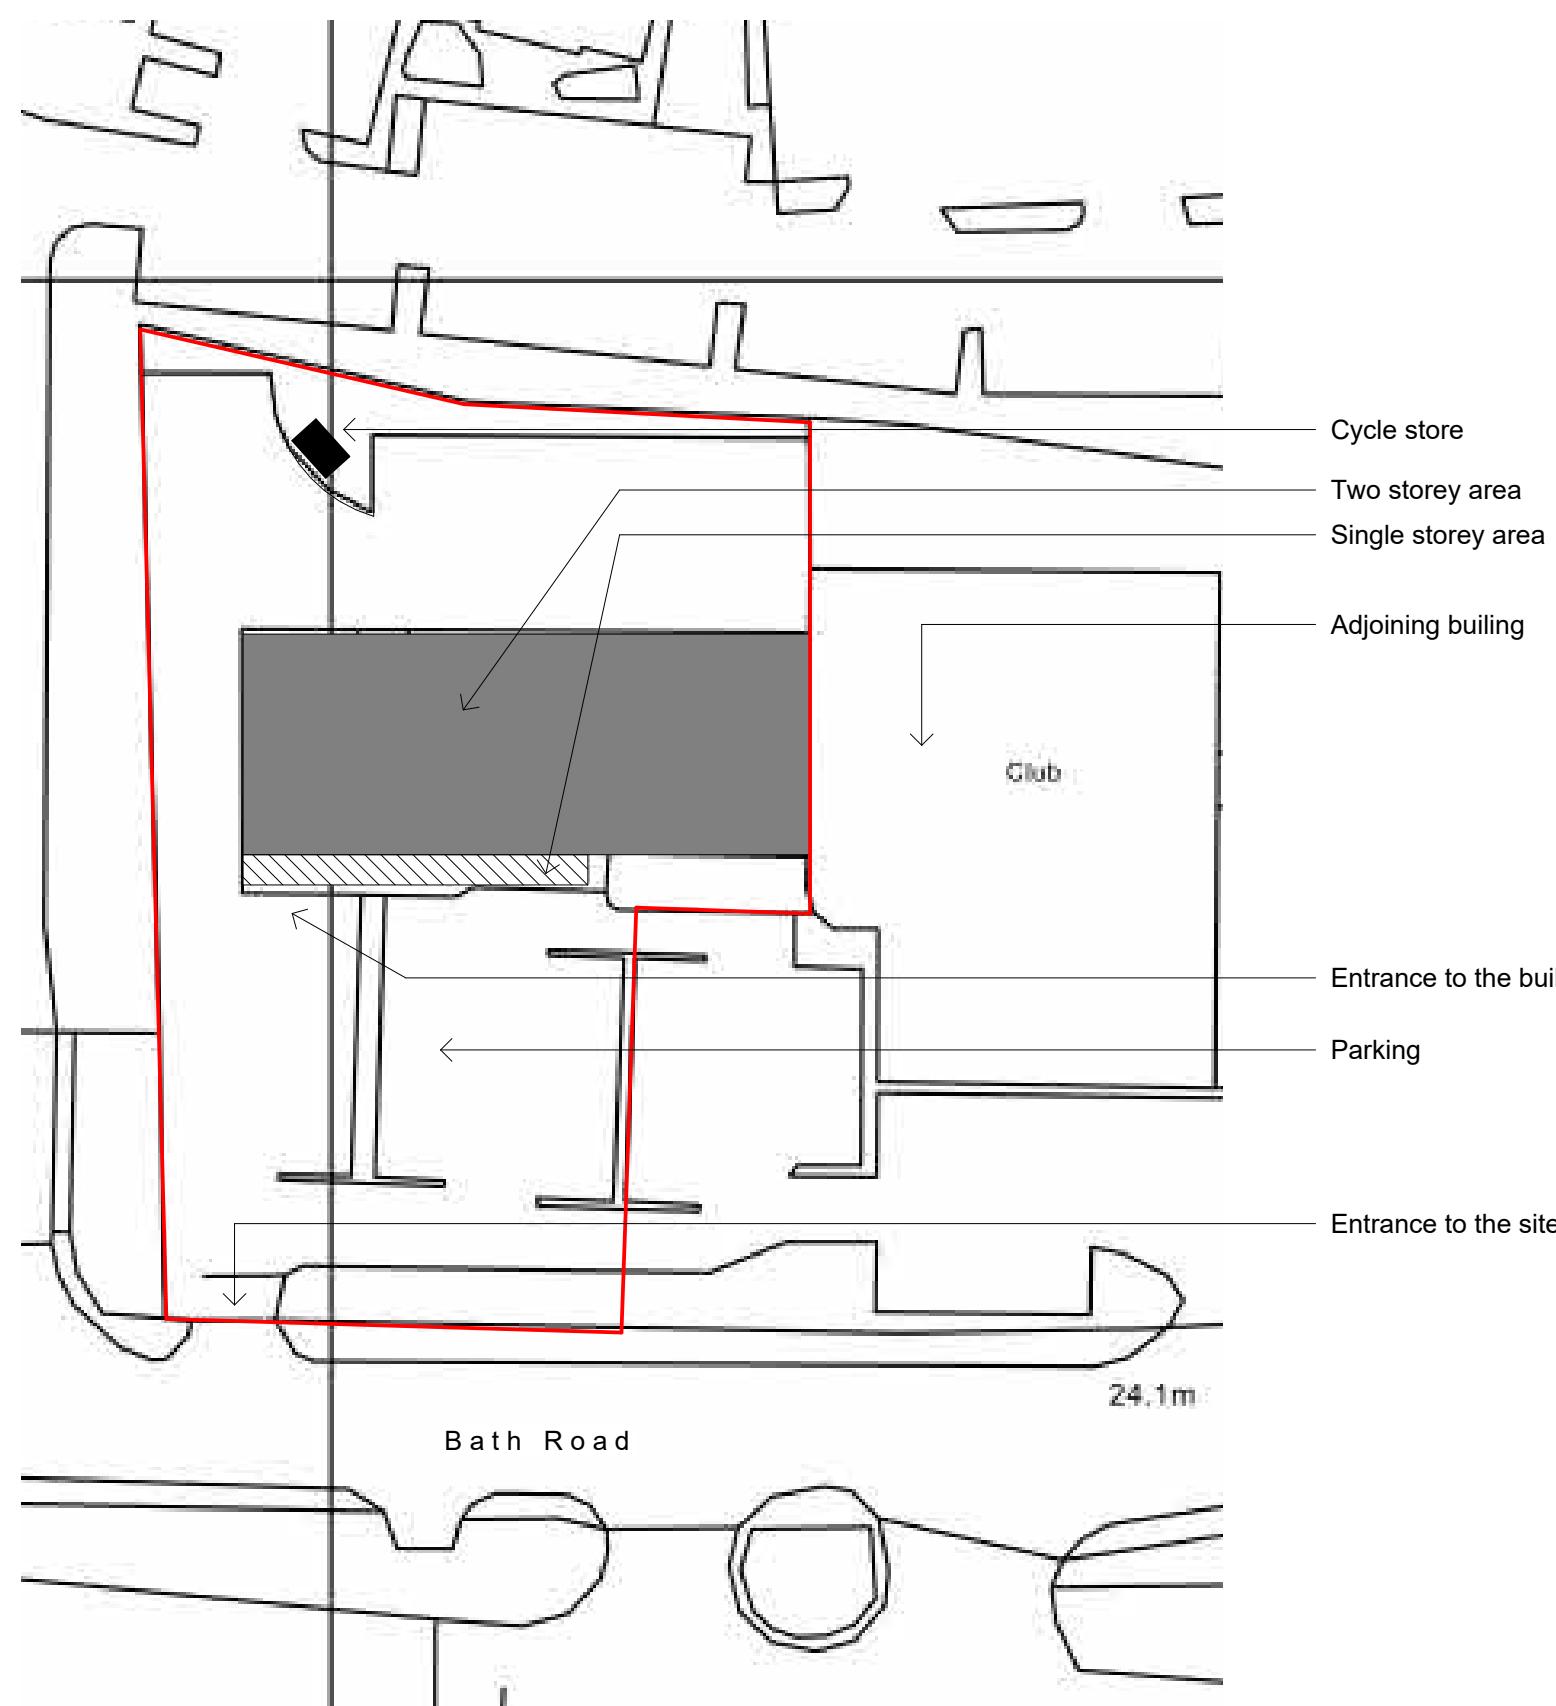

Site Plan

1 : 500

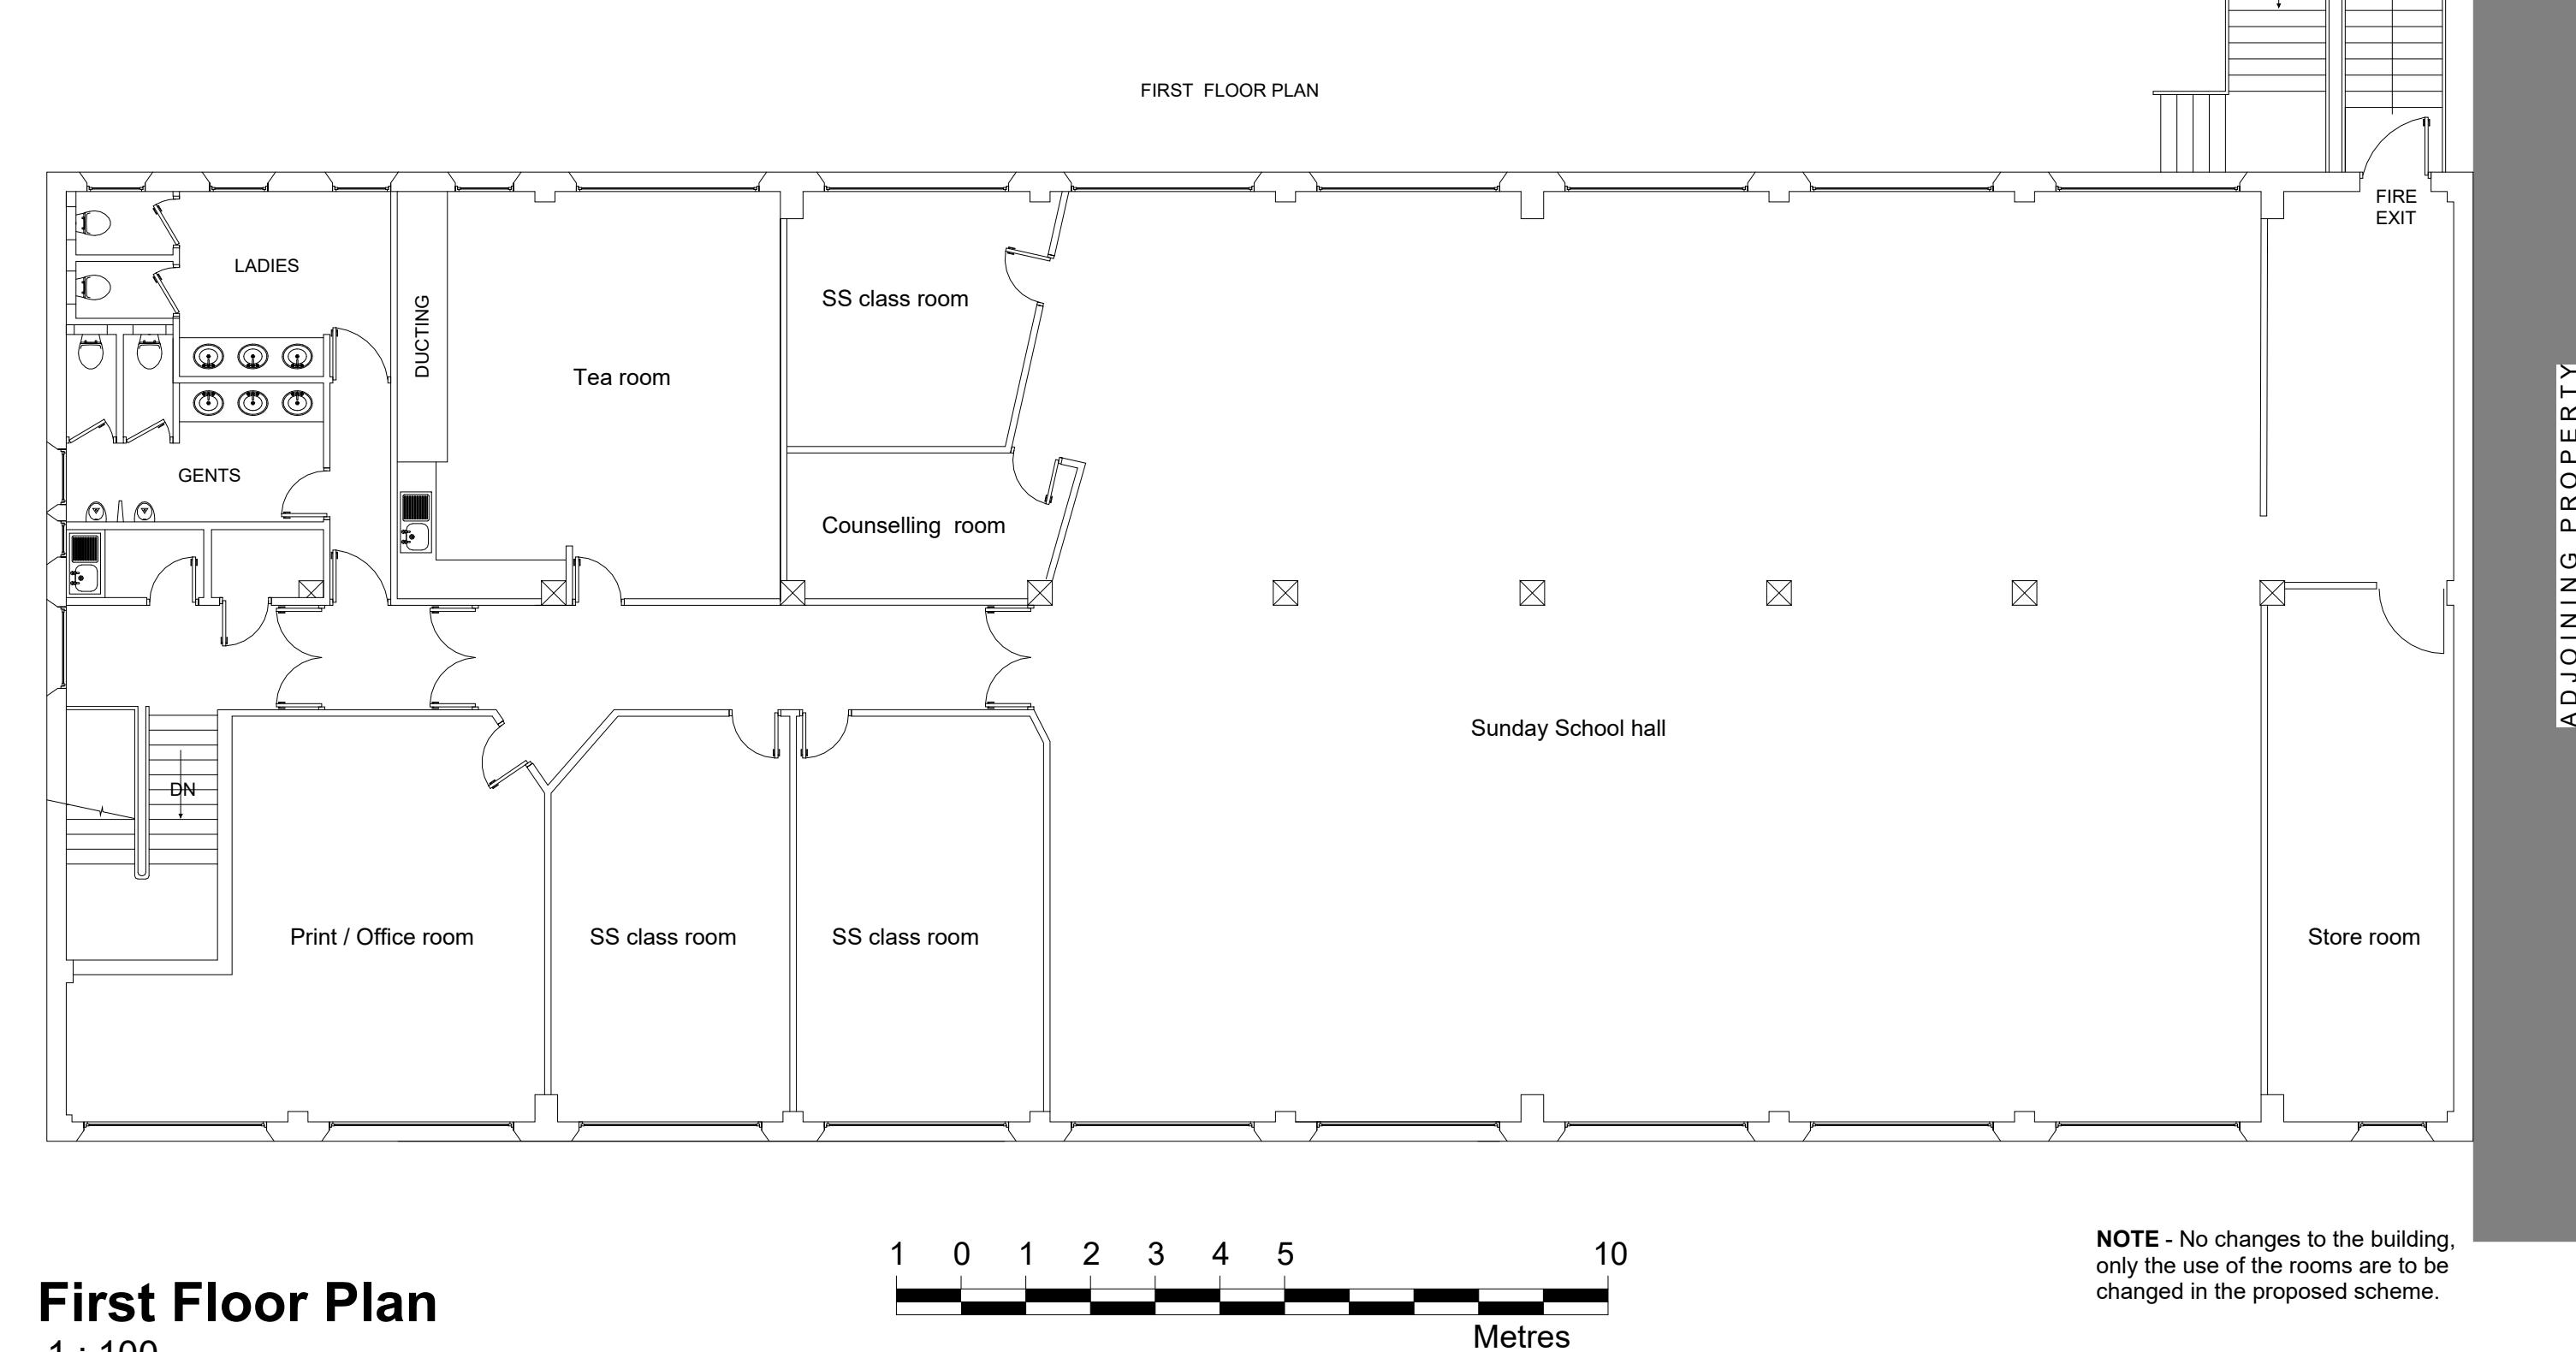

First Floor Plan

1 : 100

Metres

NOTE - No changes to the building, only the use of the rooms are to be changed in the proposed scheme.




Covered 8 bay bicycle stand - Bike Dock Solutions Cycle

Shelter - 6/8

Space Cycle Shelter & Bike Stands

<https://www.bikedocksolutions.com/>

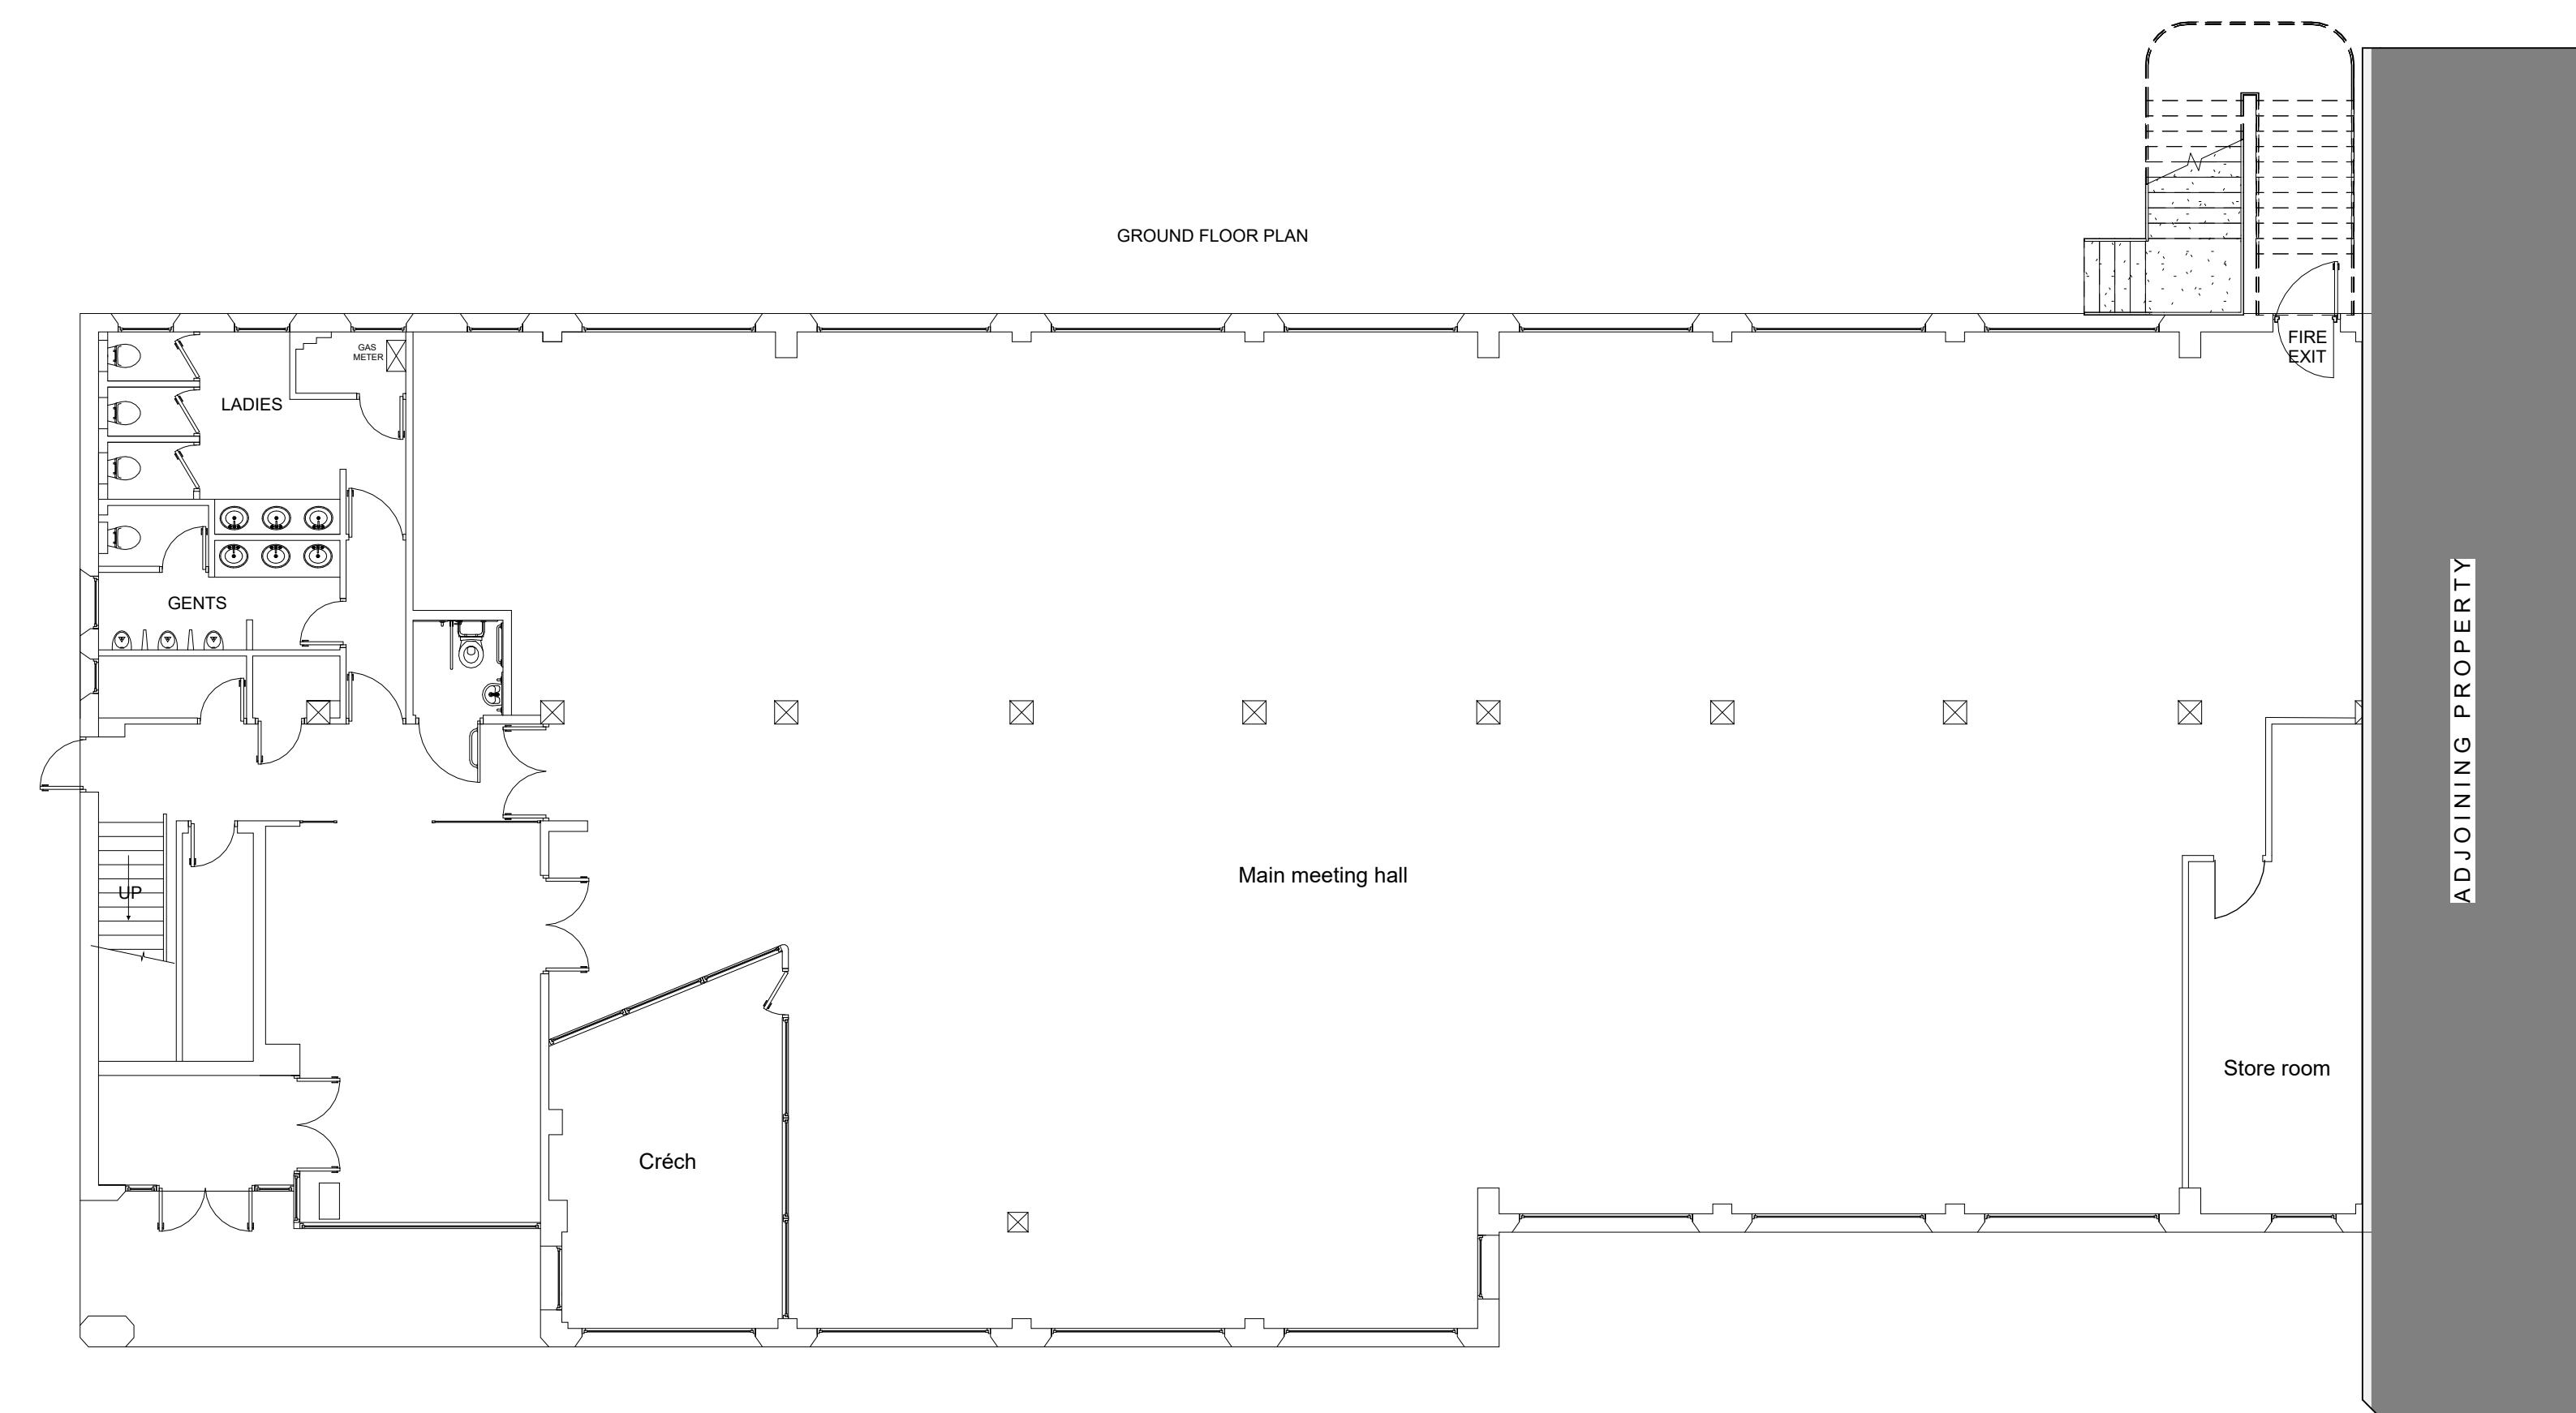

Ground Floor Plan

1 : 100

Planning

TITLE Ground and first floor layouts

DATE 2

NUMBER 1134/ A101

Change of use application

For Universal Pentecostal Church

at 424 Bath Road, West Drayton, Middlesex, UB7 0EB

C B I H E

GRUHE