




# Front elevation Existing / Proposed

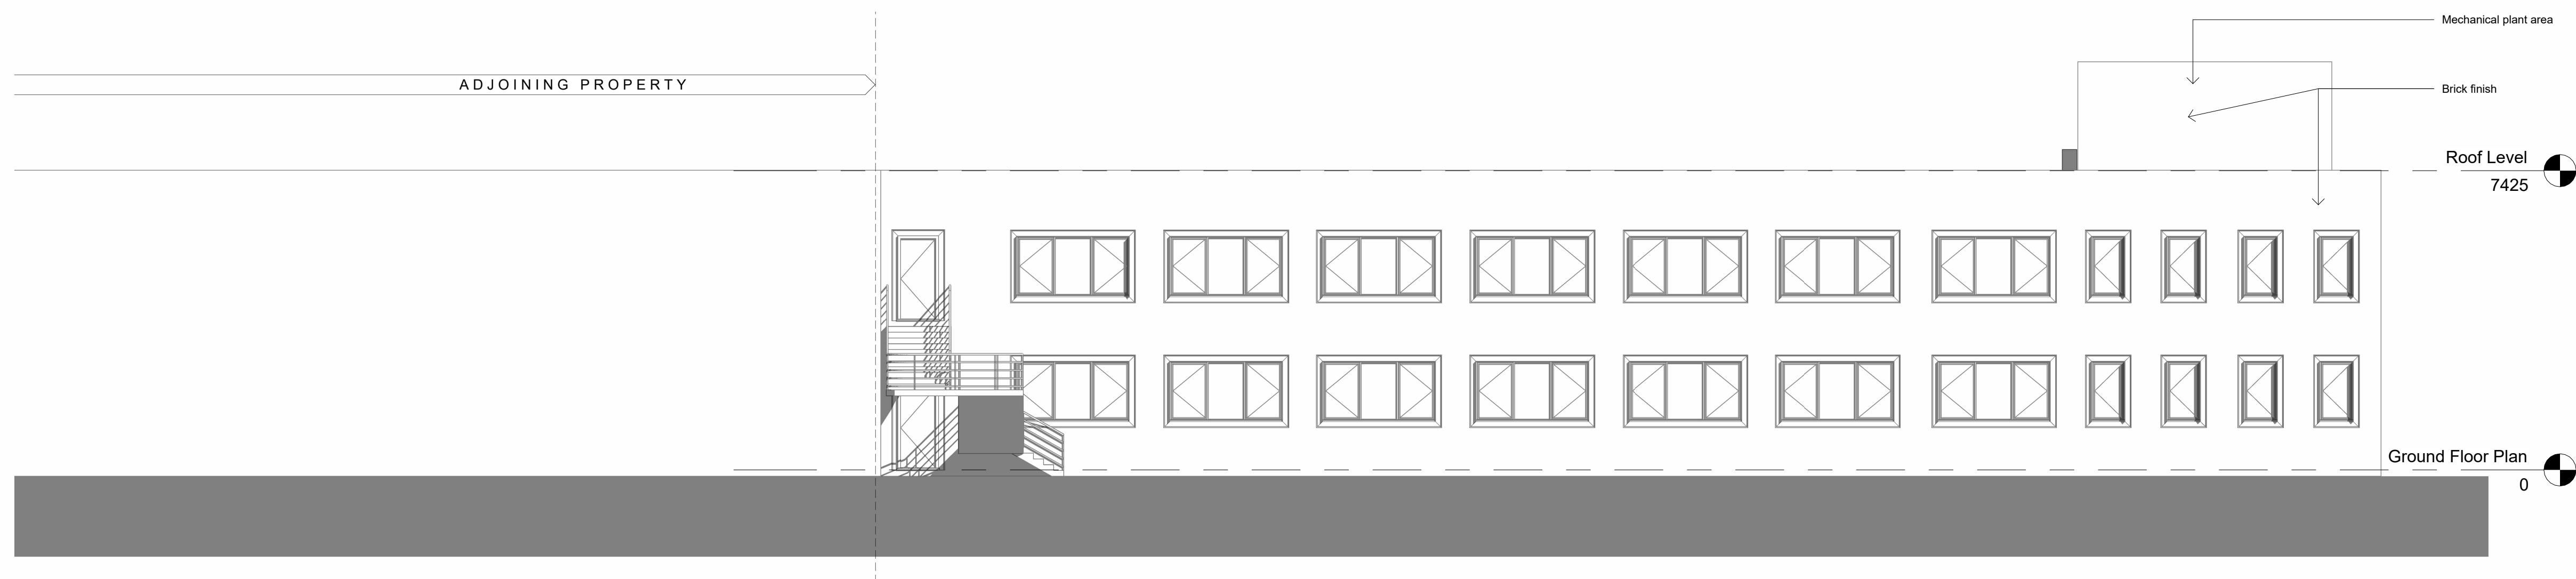

# 2 Rear elevation Existing / Proposed

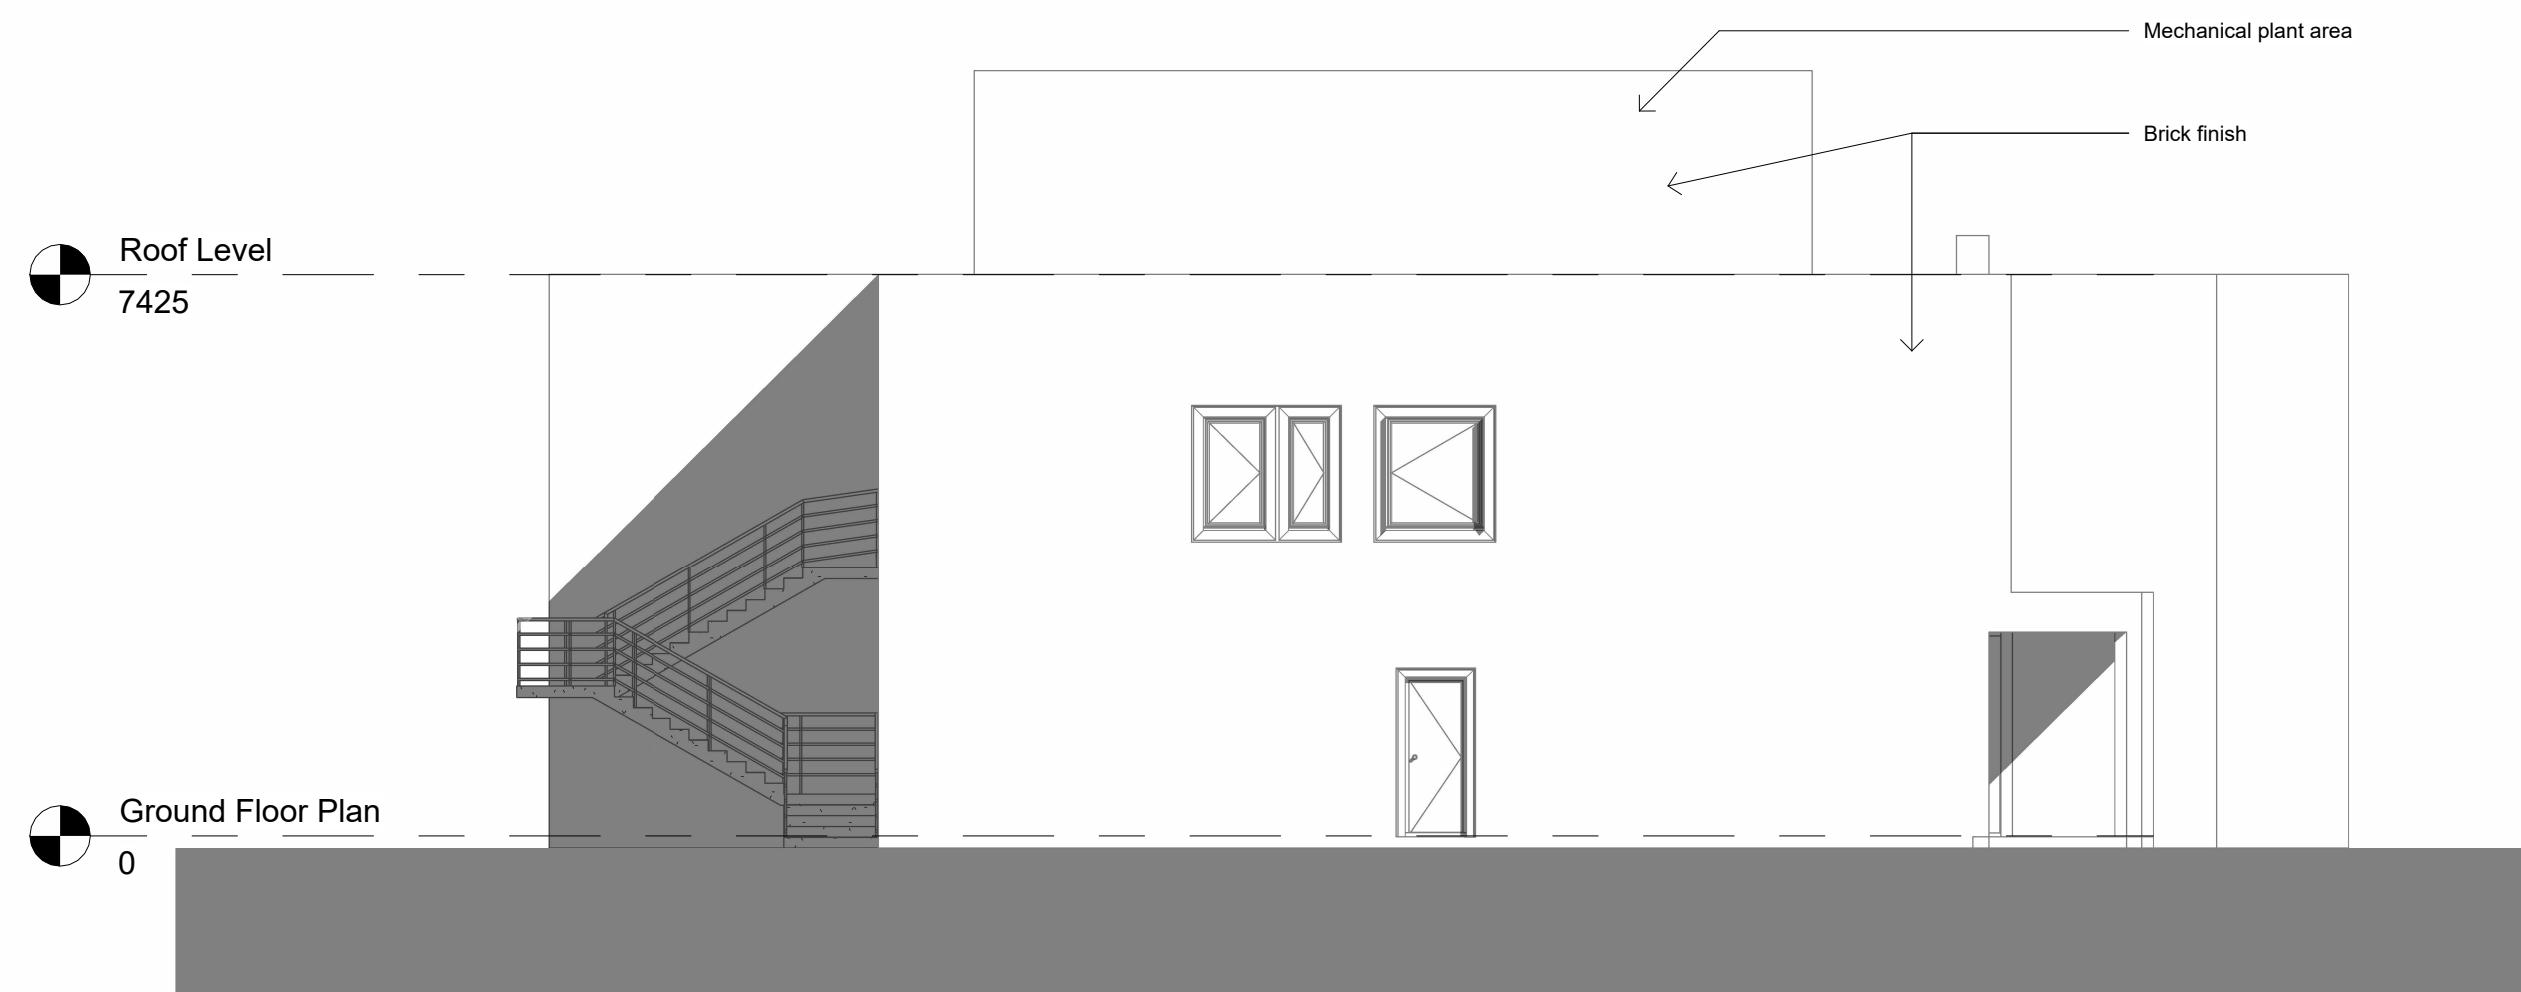

# Side elevation Existing / Proposed

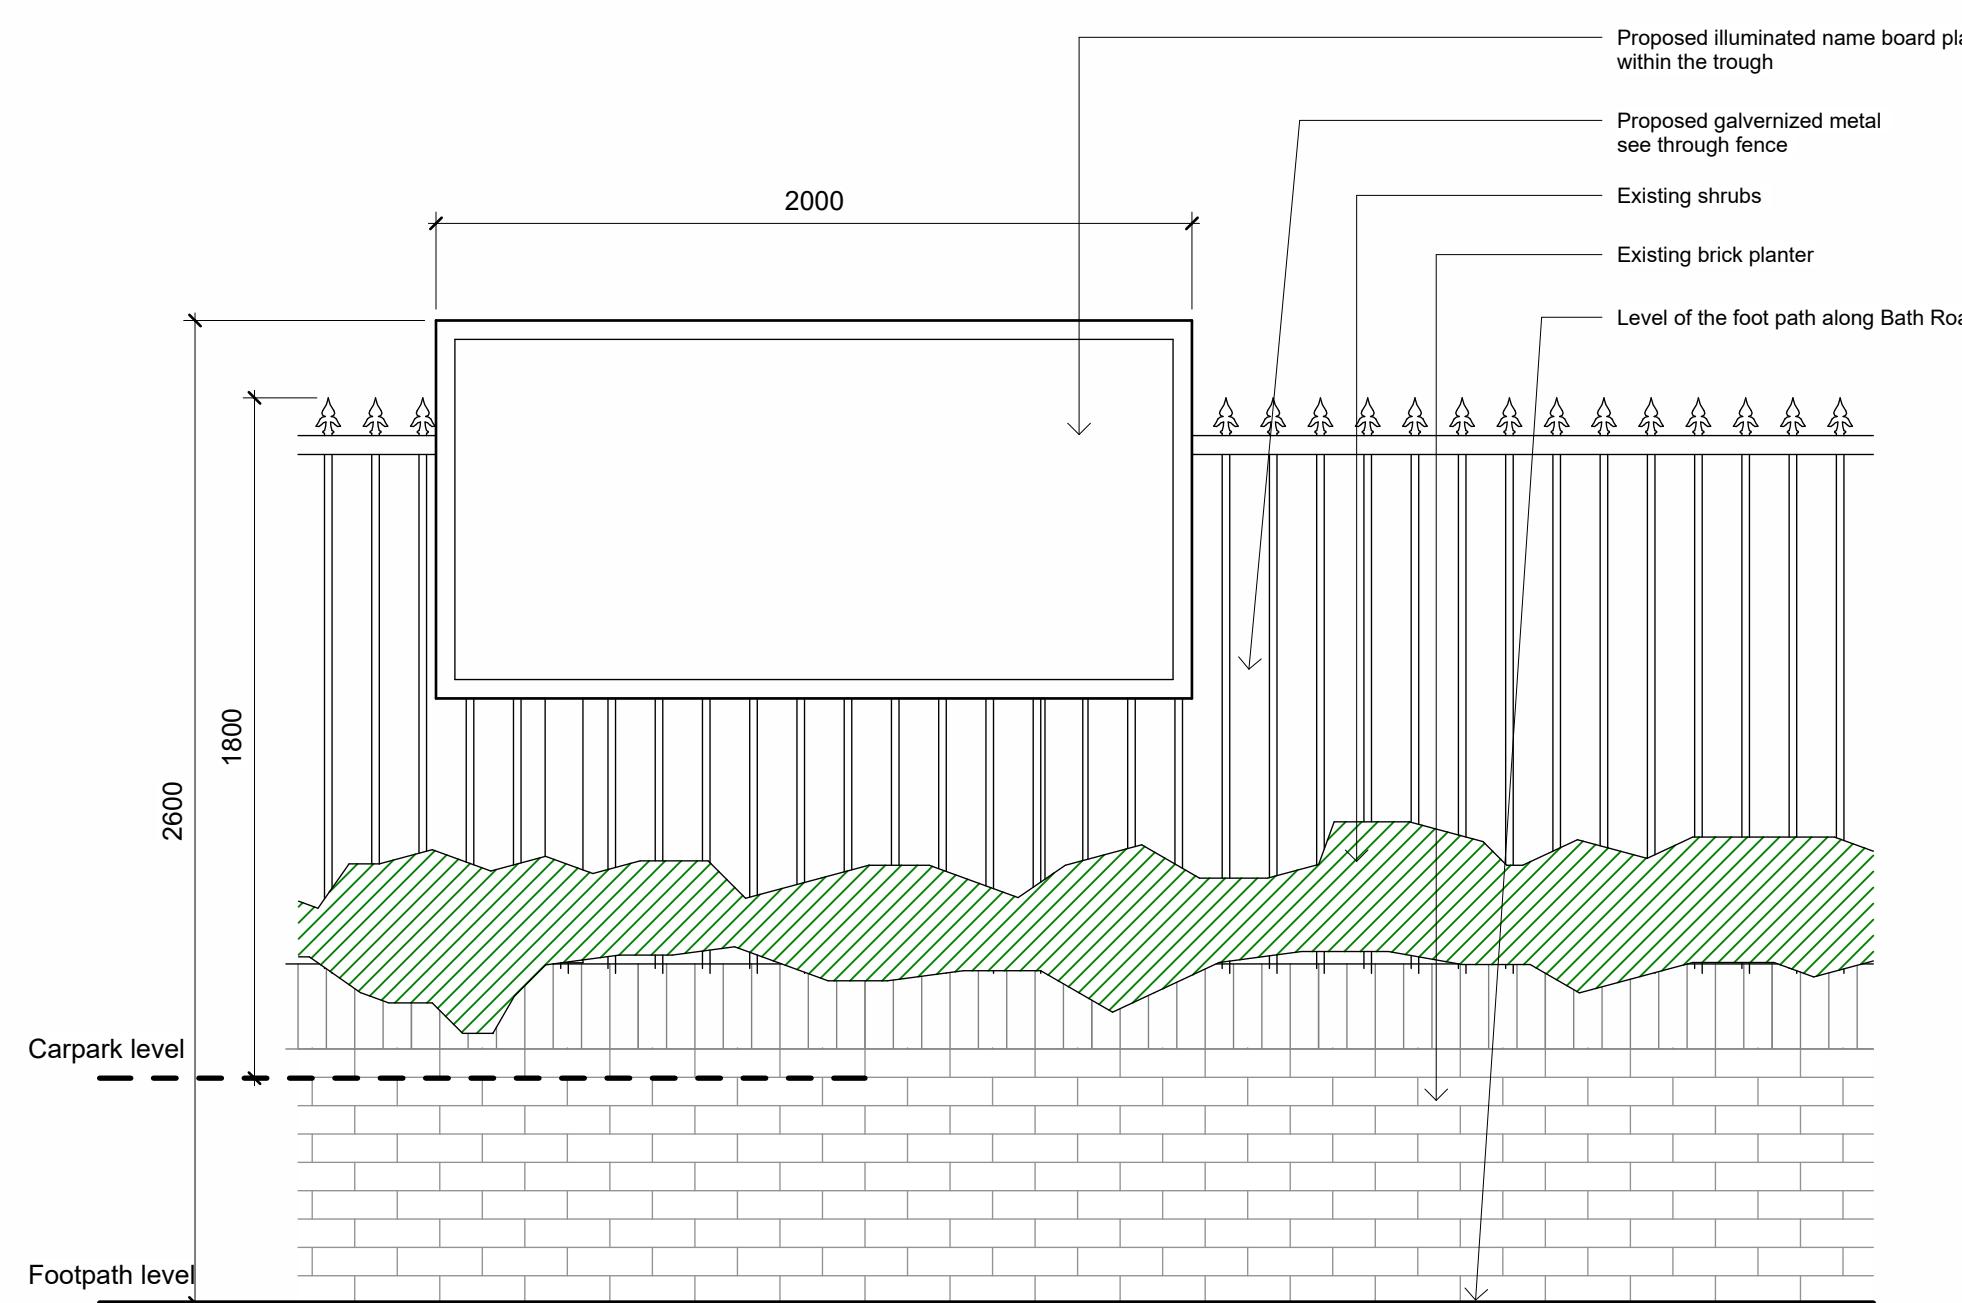

4 Proposed elevation of the name board and metal fence 1:20

Do not scale from this drawing.  
Verify all dimensions, levels and details on site.  
If in doubt, ask before action.

©COPYRIGHT ©

© Gruhe  
This drawing is copyright and may not be altered, reproduced or used other than for the contract for which it is issued without the written permission of Gruhe

**STATUS OF DRAWING**  
This drawing can only be used for its intended purpose as per indicated status.

**RELATED DOCUMENTS**  
Read this drawing in conjunction with the appropriate specification(s) and other consultants drawings and specifications.

**LECTRONIC ISSUE**  
When this drawing is issued via e-mail or disc, it must be considered to be for information only. Gruhe accepts no responsibility for the use of this file.  
The files issued by Gruhe are subject to copyright ©.

**MECHANICAL AND ELECTRICAL**  
Any Mechanical and Electrical items are indicative only. For detailed layouts, please refer to Engineers Drawings.

**MECHANICAL AND ELECTRICAL**  
Any Mechanical and Electrical items are indicative only. For detailed layouts, please refer to Engineers Drawings.

## STATUS Planning

---

**TITLE** Existing and proposed elevations

NUMBER	1134/ A102	DATE	11/02/21	REV
SCALE	As indicated	@A1		A

## Change of use application

---

G R U H E  TM