

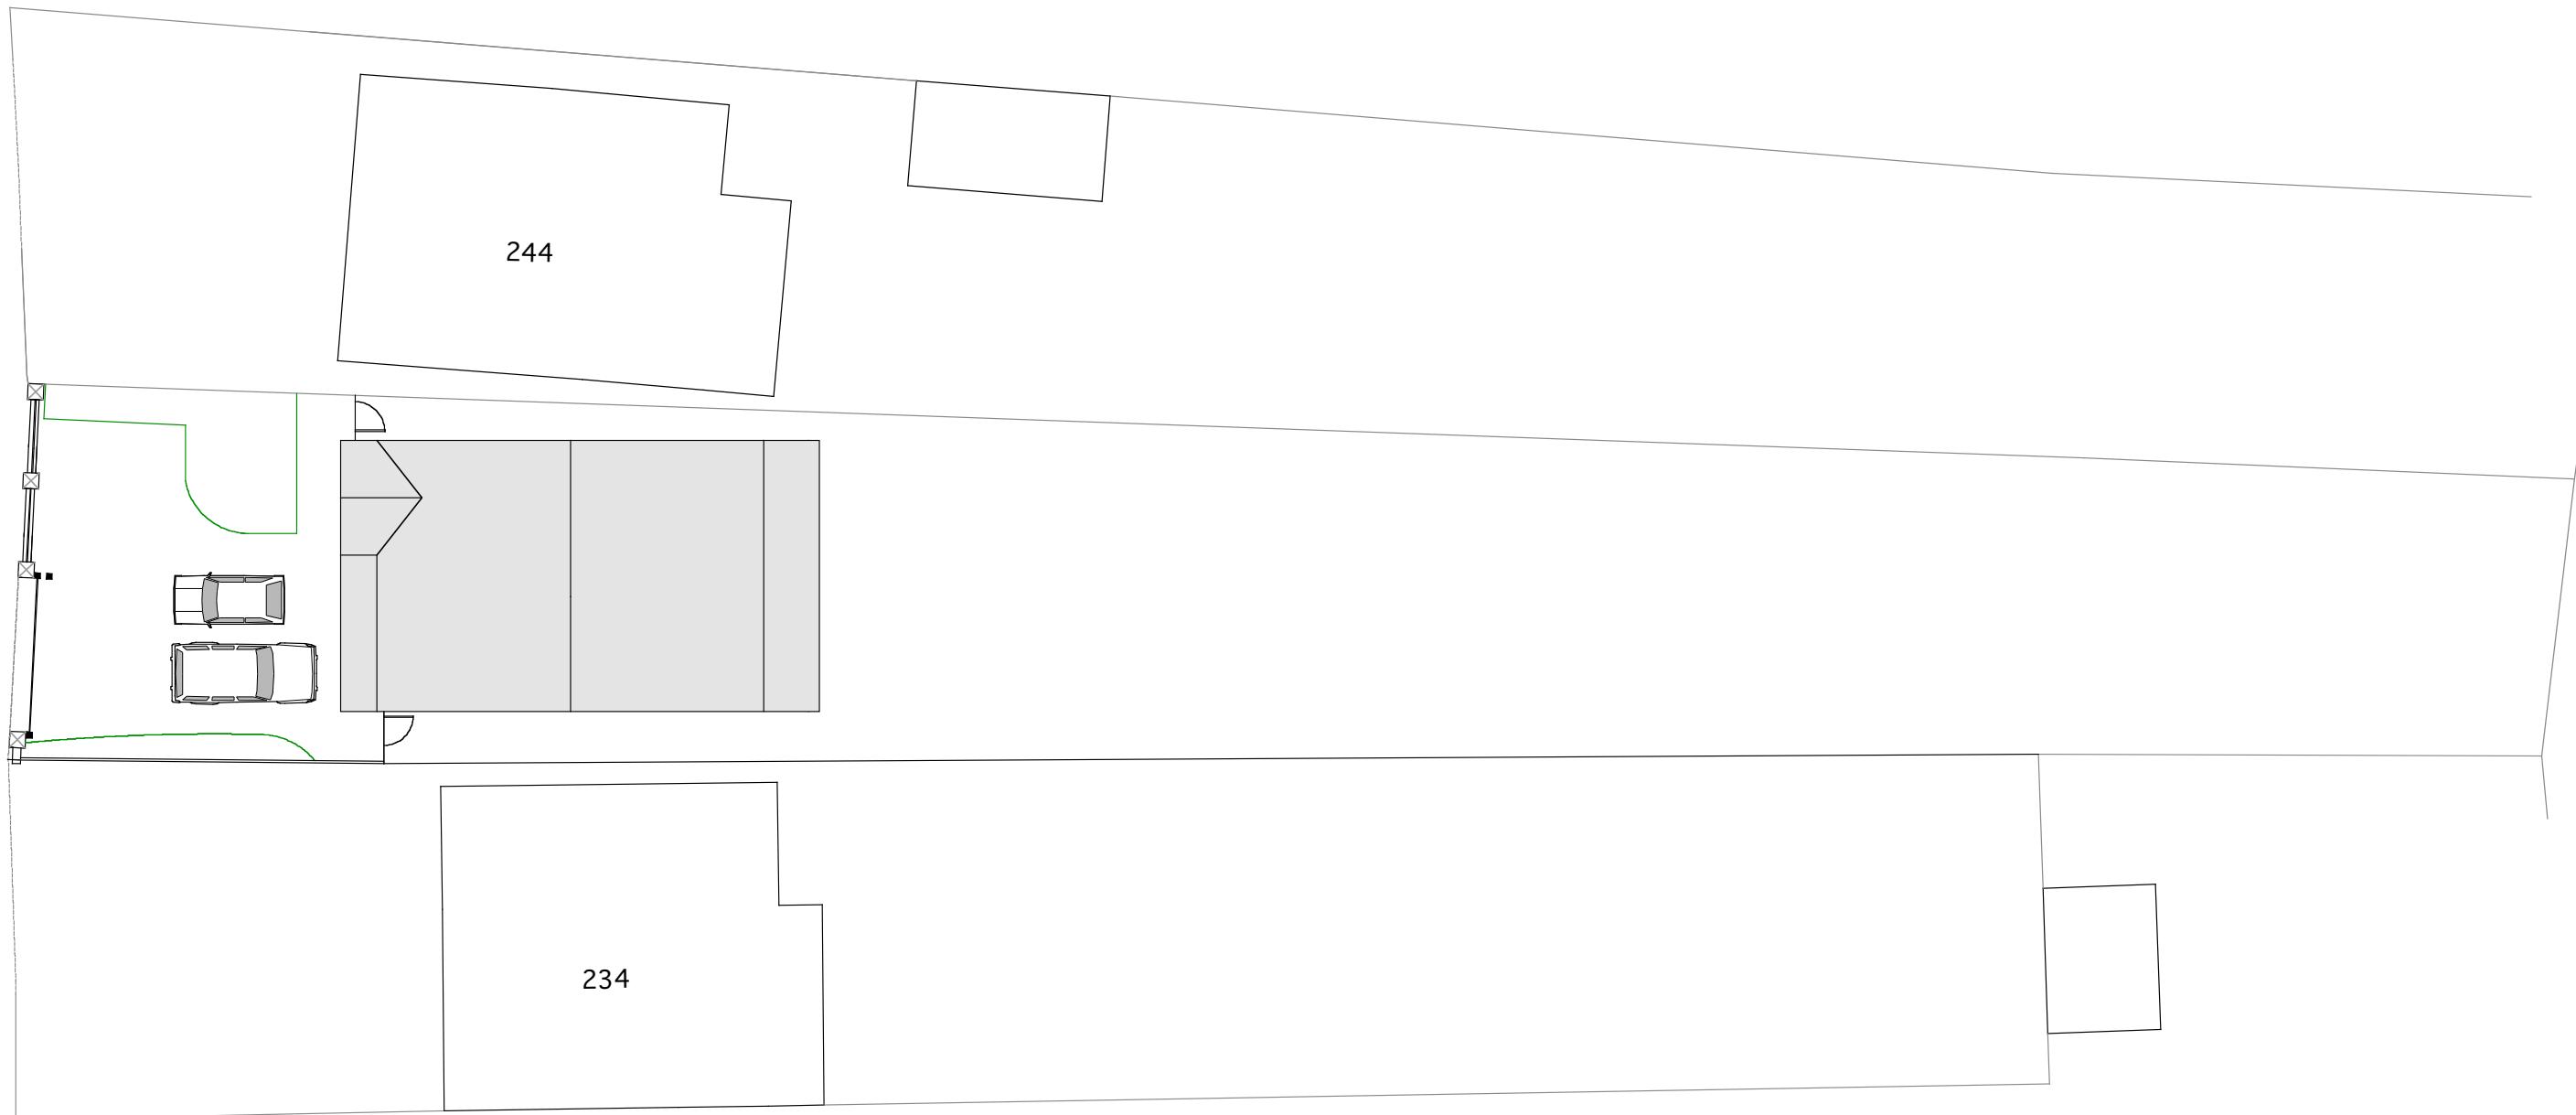


NORTHWOOD ROAD

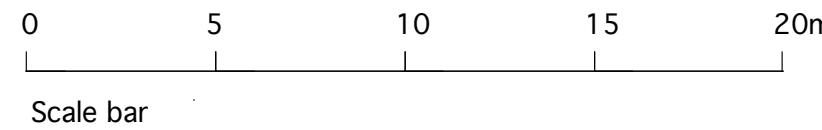

BLOCK PLAN
After construction of pillars and gate

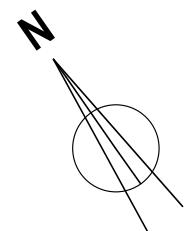

ADDRESS	242 Northwood Road Harefield UB9 6PU
SCALE	1 : 200 /A3
DATE	December 2021
DRAWING NO	NWR/04