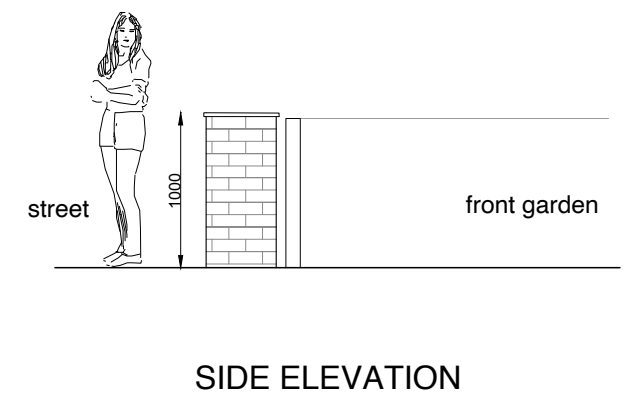
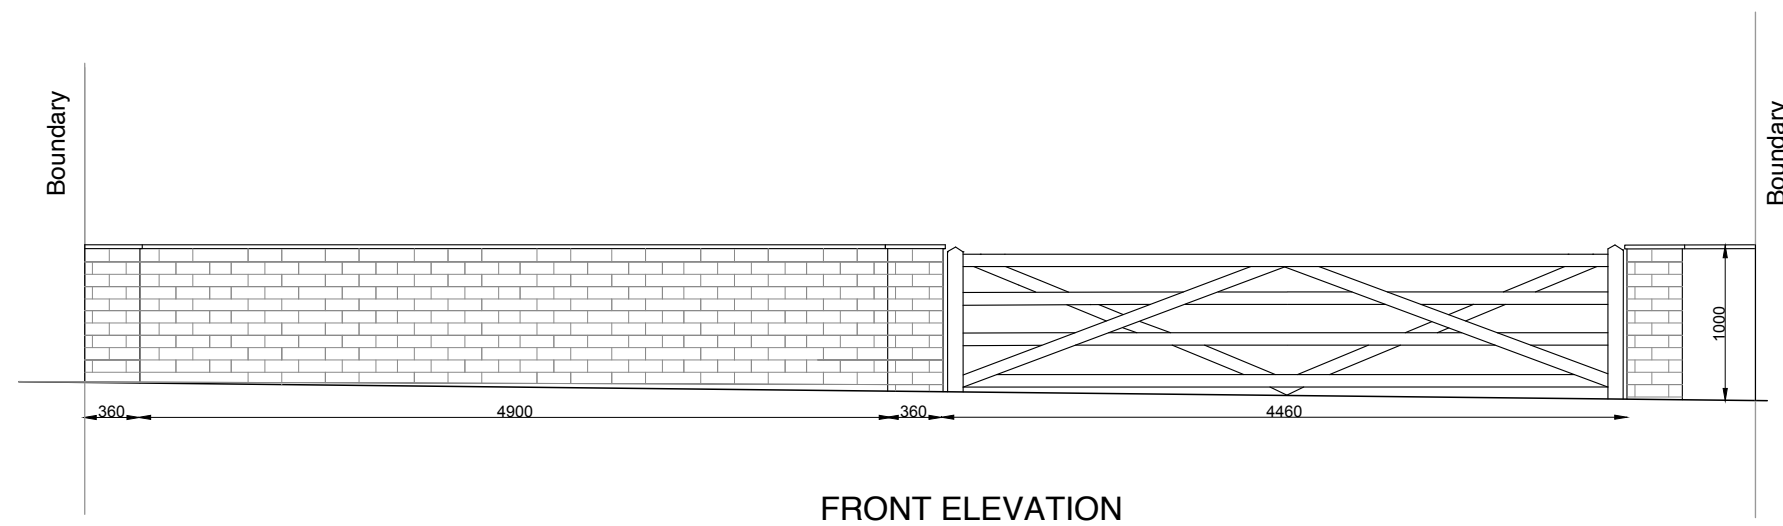
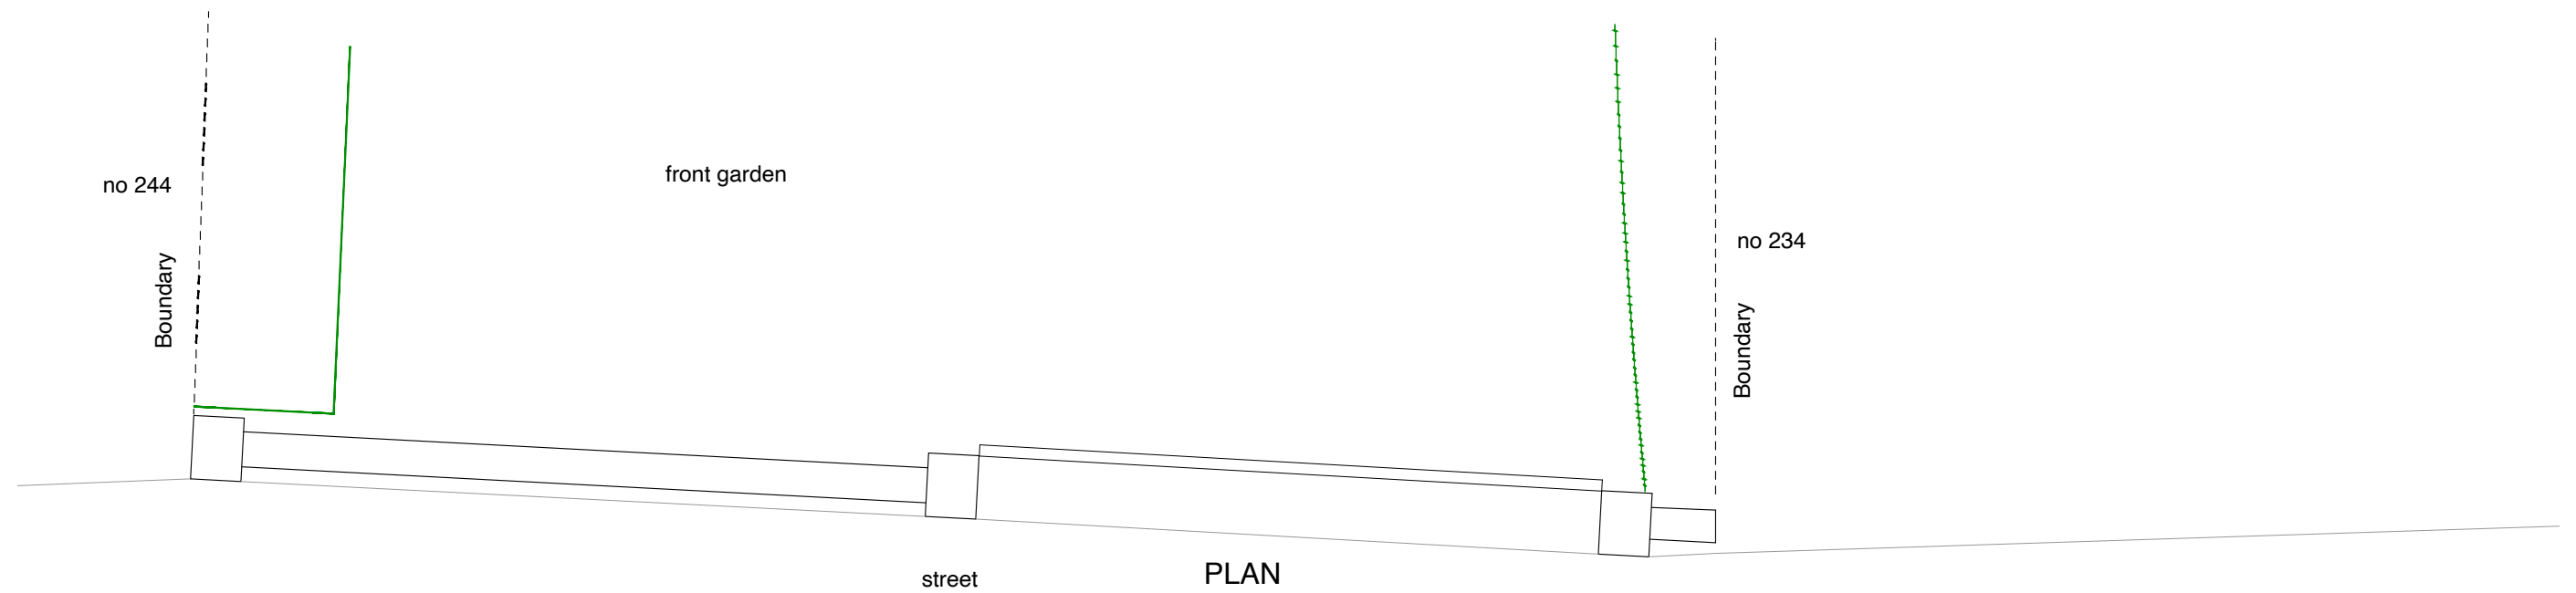


Address 242 Northwood Road Harefield UB9 6PU	Drawing Plan and elevations	Date April 2024	Scale 1: 50	Page A3	 Louise Kenny 18 Ealing Pk Gdns London W5 4EU Tel : 07904 931540 email : lou_kenny@yahoo.co.uk
		Drawing no. NWD/01	Revision		