



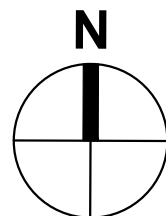

PROPOSED BLOCK PLAN

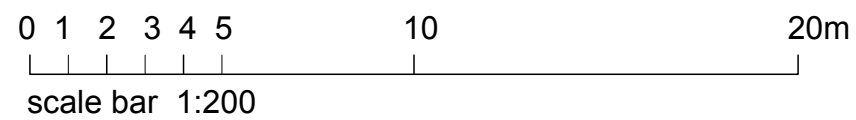

Address 242 Northwood Road Harefield UB9 6PU	Drawing Block plan	Date April 2024 Drawing no. NWD/02	Scale 1:200	Page A3	Drawn by Louise Kenny 18 Ealing Pk Gdns London W5 4EU Tel : 07904 931540 email : lou_kenny@yahoo.co.uk
--	----------------------------------	---	---------------------------	-----------------------	---