
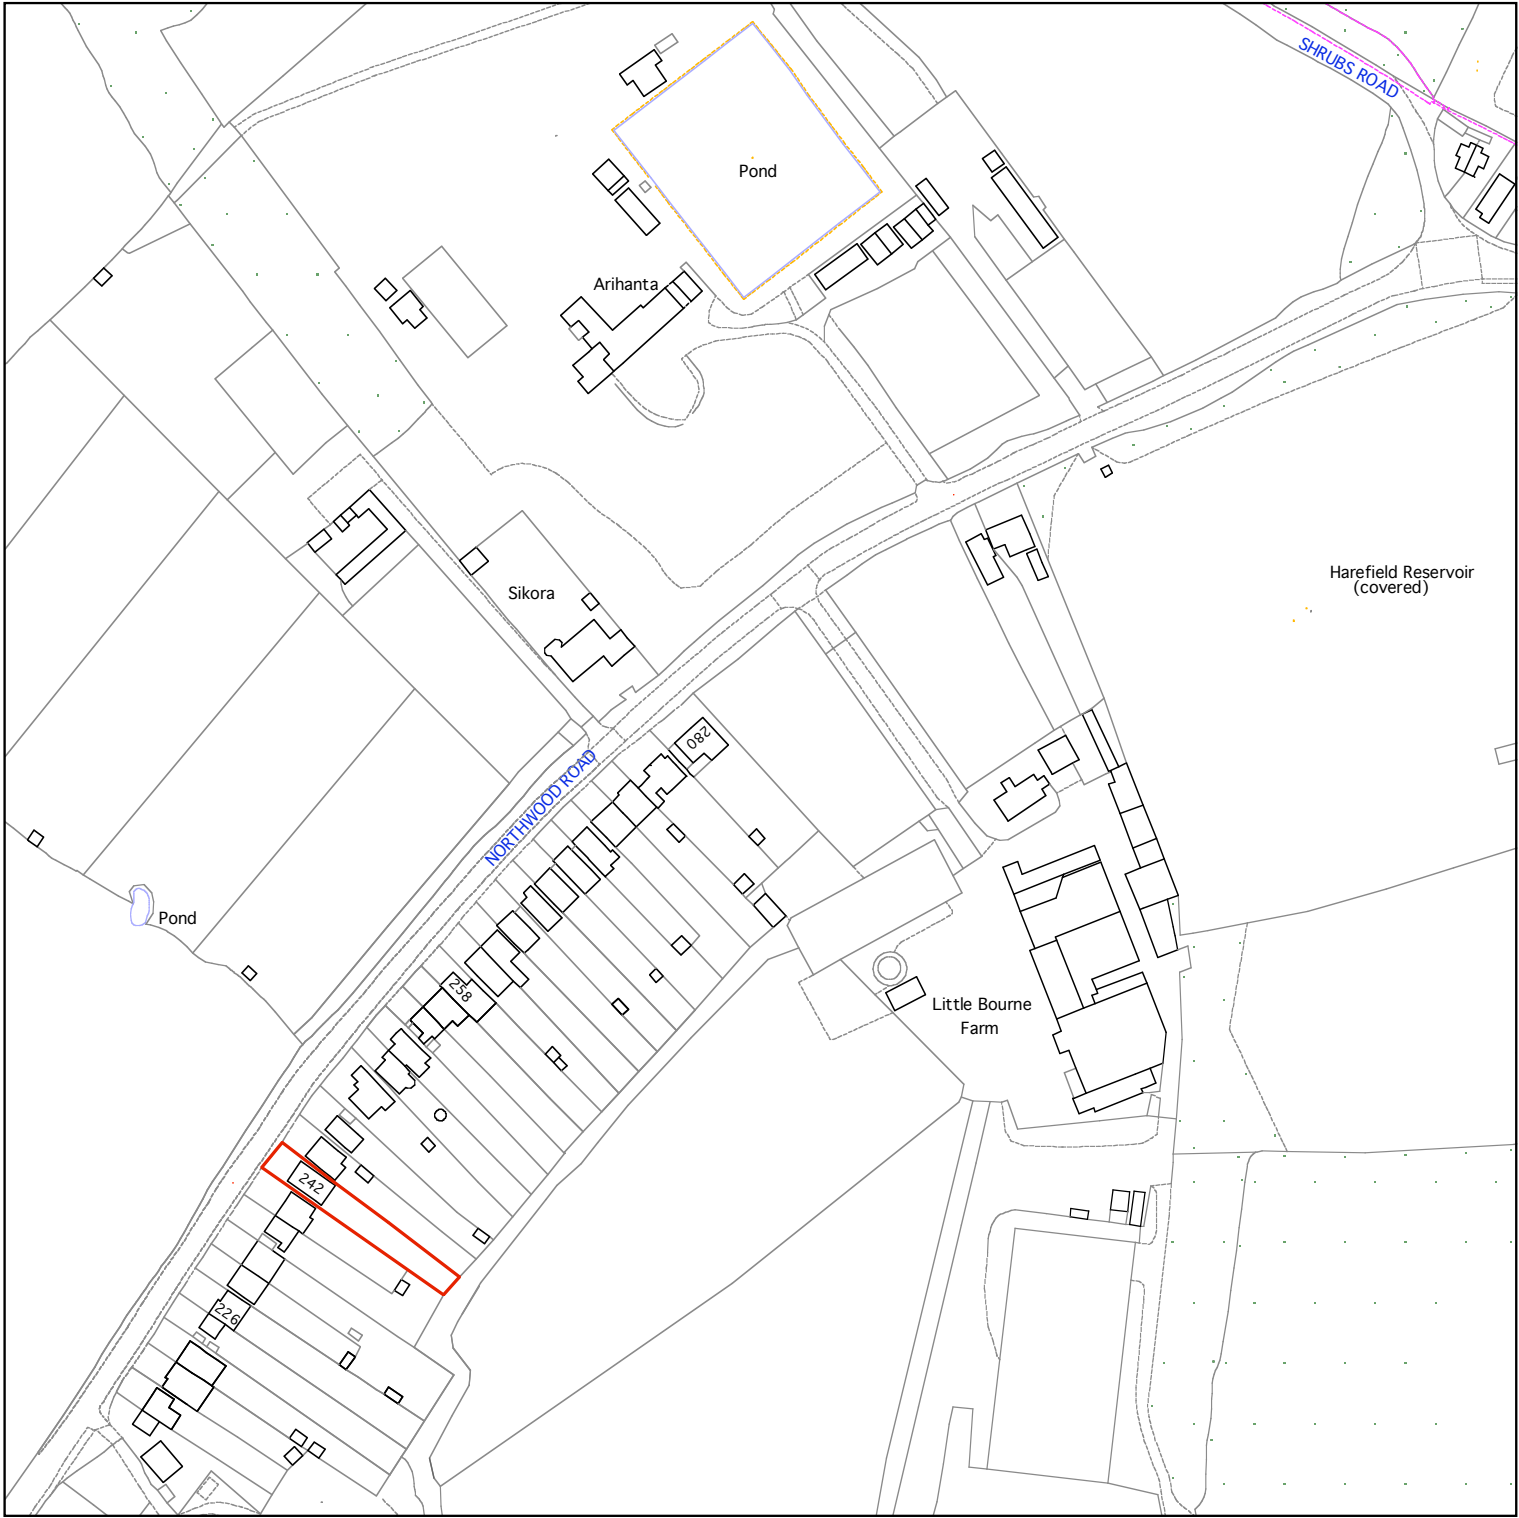
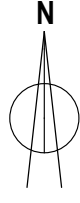


0 50m 100m 200m
Scale bar
1 : 2500

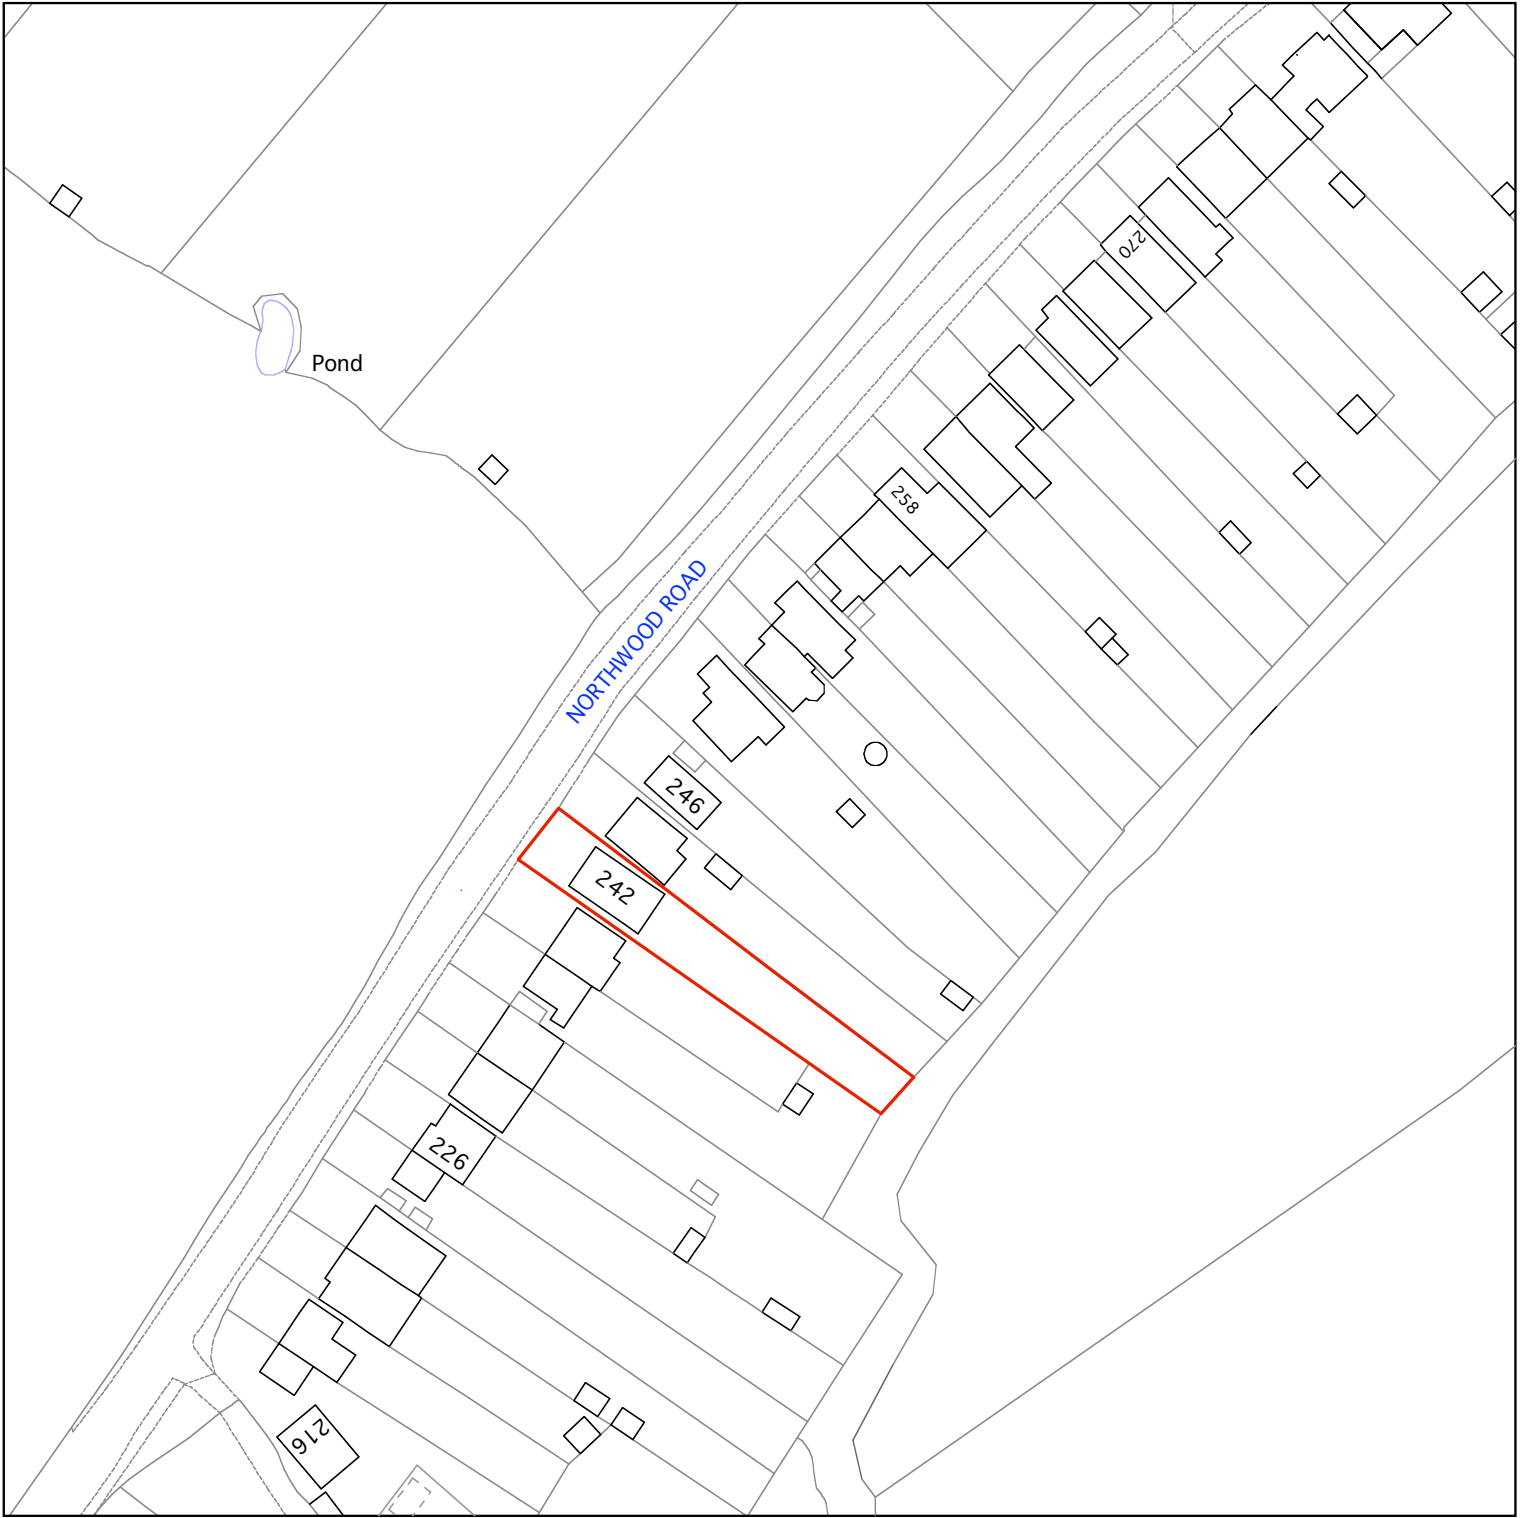

0 10 20 30 40 50 60 80 100m
Scale bar
1 : 1250

LOCATION PLAN

ADDRESS	242 Northwood Road Harefield UB9 6PU
SCALE	1 : 2500 and 1 : 1250 / A3
DATE	December 2021
DRAWING NO	NWR/01