


Location Plan

1 : 1250

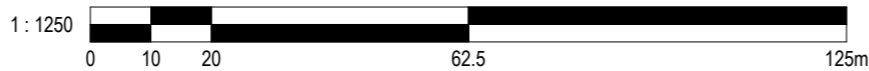

320 High Street
Harlington, Hayes,
Middlesex,
UB3 5DU

t:0203 432 5269

www.themarketdesignbuild.com
info@themarketdesignbuild.com



General Notes:

Copyright The Market Design & Build. No implied licence exists. This drawing should not be used to calculate areas for the purposes of valuation. All dimensions to be checked on the site by the contractor and such dimensions to be their responsibility. All work must comply with relevant British Standards and Building Regulations requirements. Drawing errors and omissions to be reported to the architect. To be read in conjunction with Architect's specification and other consultant information. All fixed furniture drawn is for guidance only. Refer to separate drawings and schedules.

Drawing Status:

PLANNING

Rev.	Description	by	Date
P1	Planning	AS	09.01.2026

Project Name 18 Meadow view Road, UB4 8EZ		
Clients Name Nav Bains		
Drawing Title Location Plan		
Description Rear Extension		
Scale 1:1250@A3	Date Nov. 2025	Drawn By AS
Drawing Number 250088-PL-D 0001 a		
Issue Date 09.01.2026	Checked PN	Revision P1