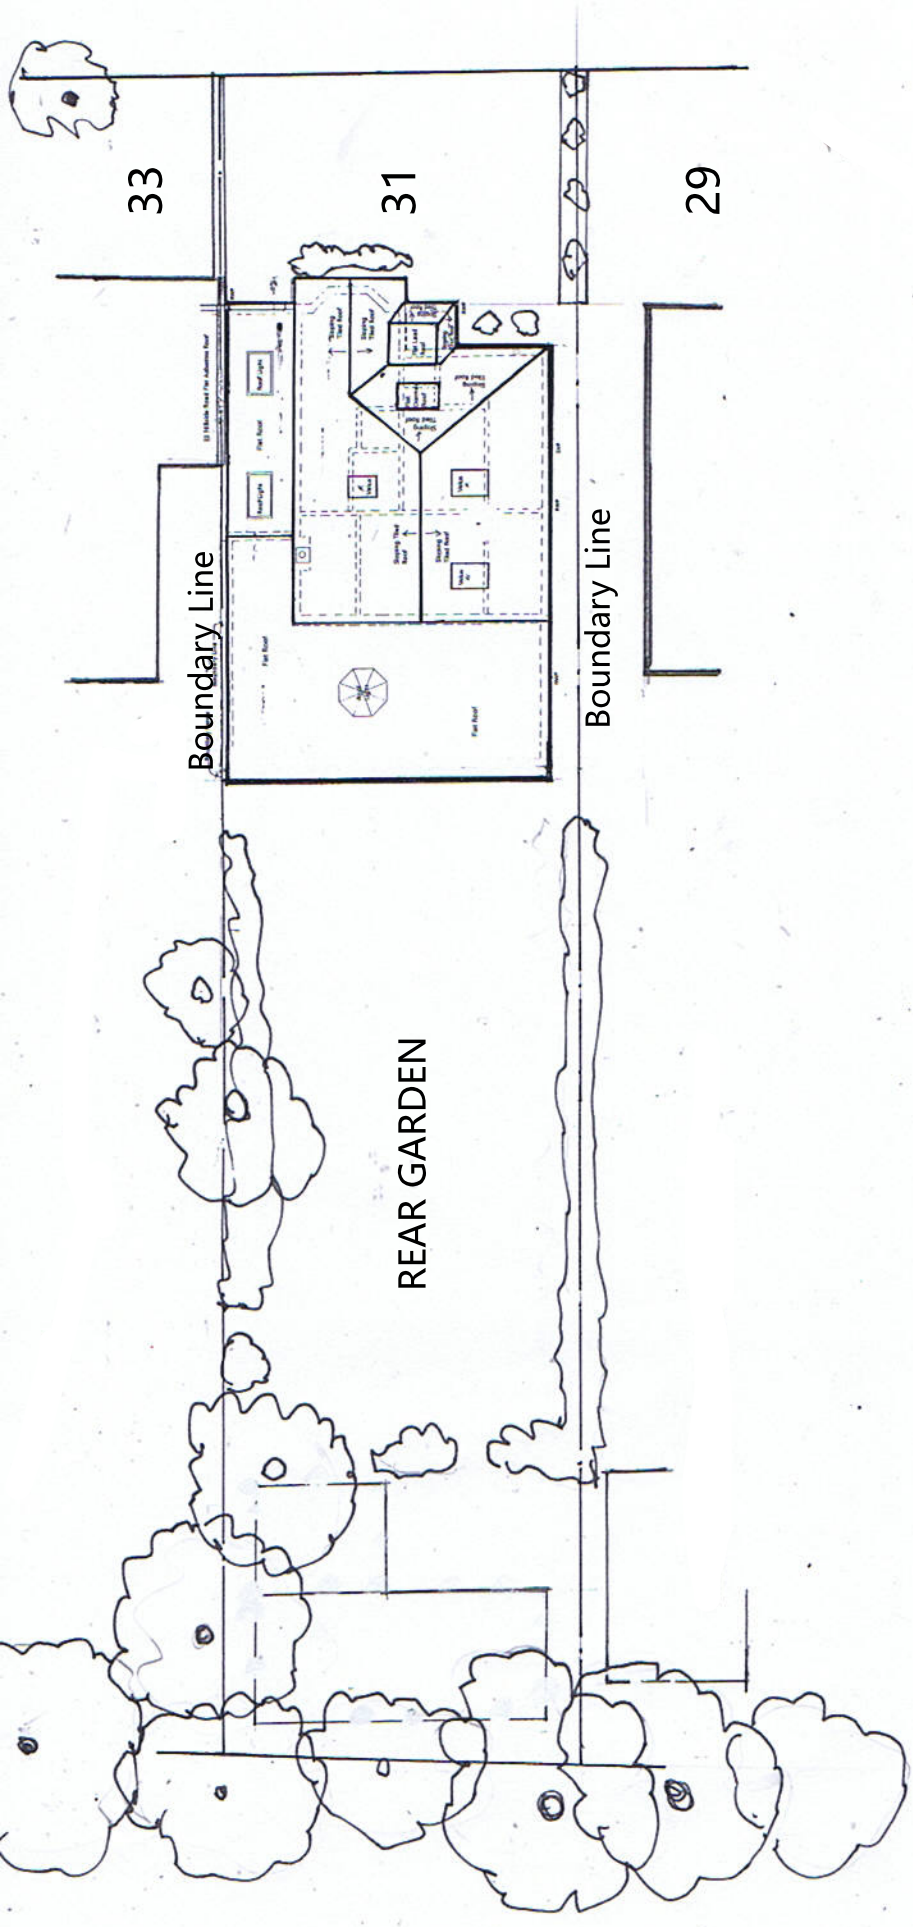


Scale Bar 1 : 250 (A3)

31 Hillside Road, Northwood
Block Plan
(Scale 1: 250 @ A3)
Drawing 226166 / FAL / BL01P

Fidler Associates Ltd
01923 840482