


revision: P01
date: 20251217
note: initial planning issue

key:
site boundary

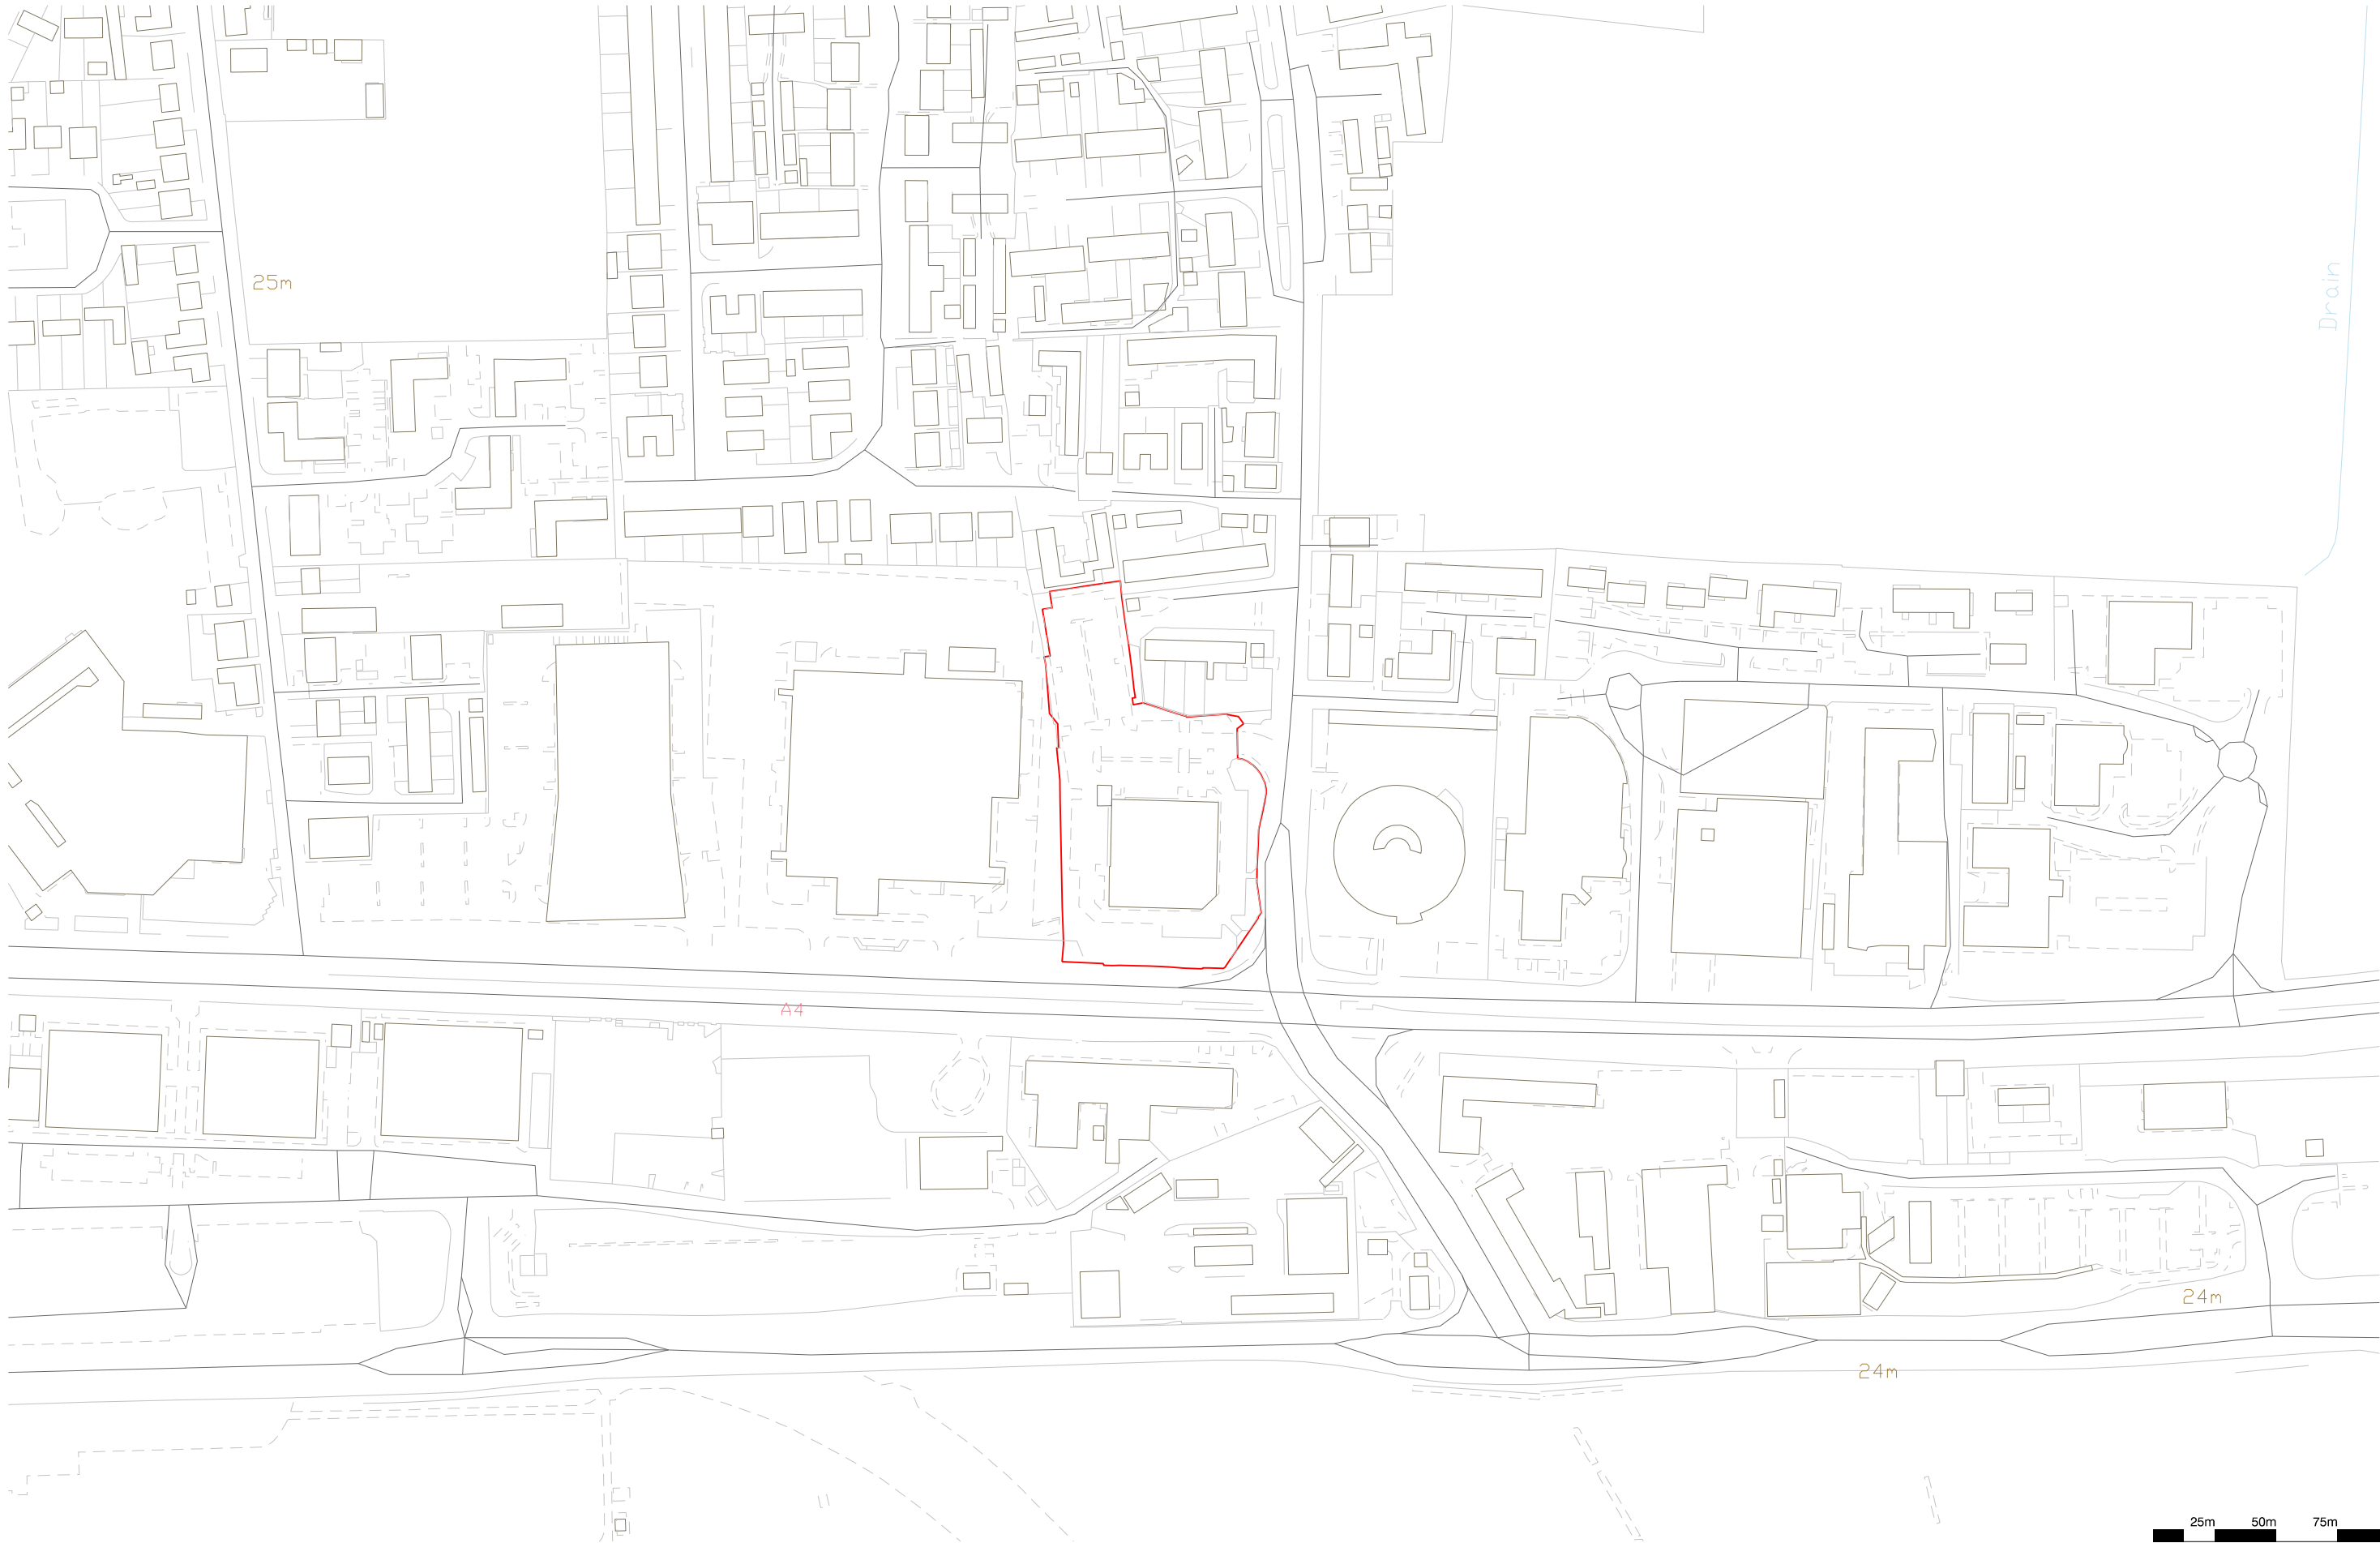

project
Toyoko Inn, Heathrow
job no.
7697

title
site location plan

scale
1:1250 @ A3 / 1:2500 @ A1

drawing no.
7697-al(02)0002

stephenson hamilton risley
STUDIO

3 riverside mews
4 commercial street
manchester, M15 4RQ
www.shr.studio
email@shr.studio
0161 832 0244