


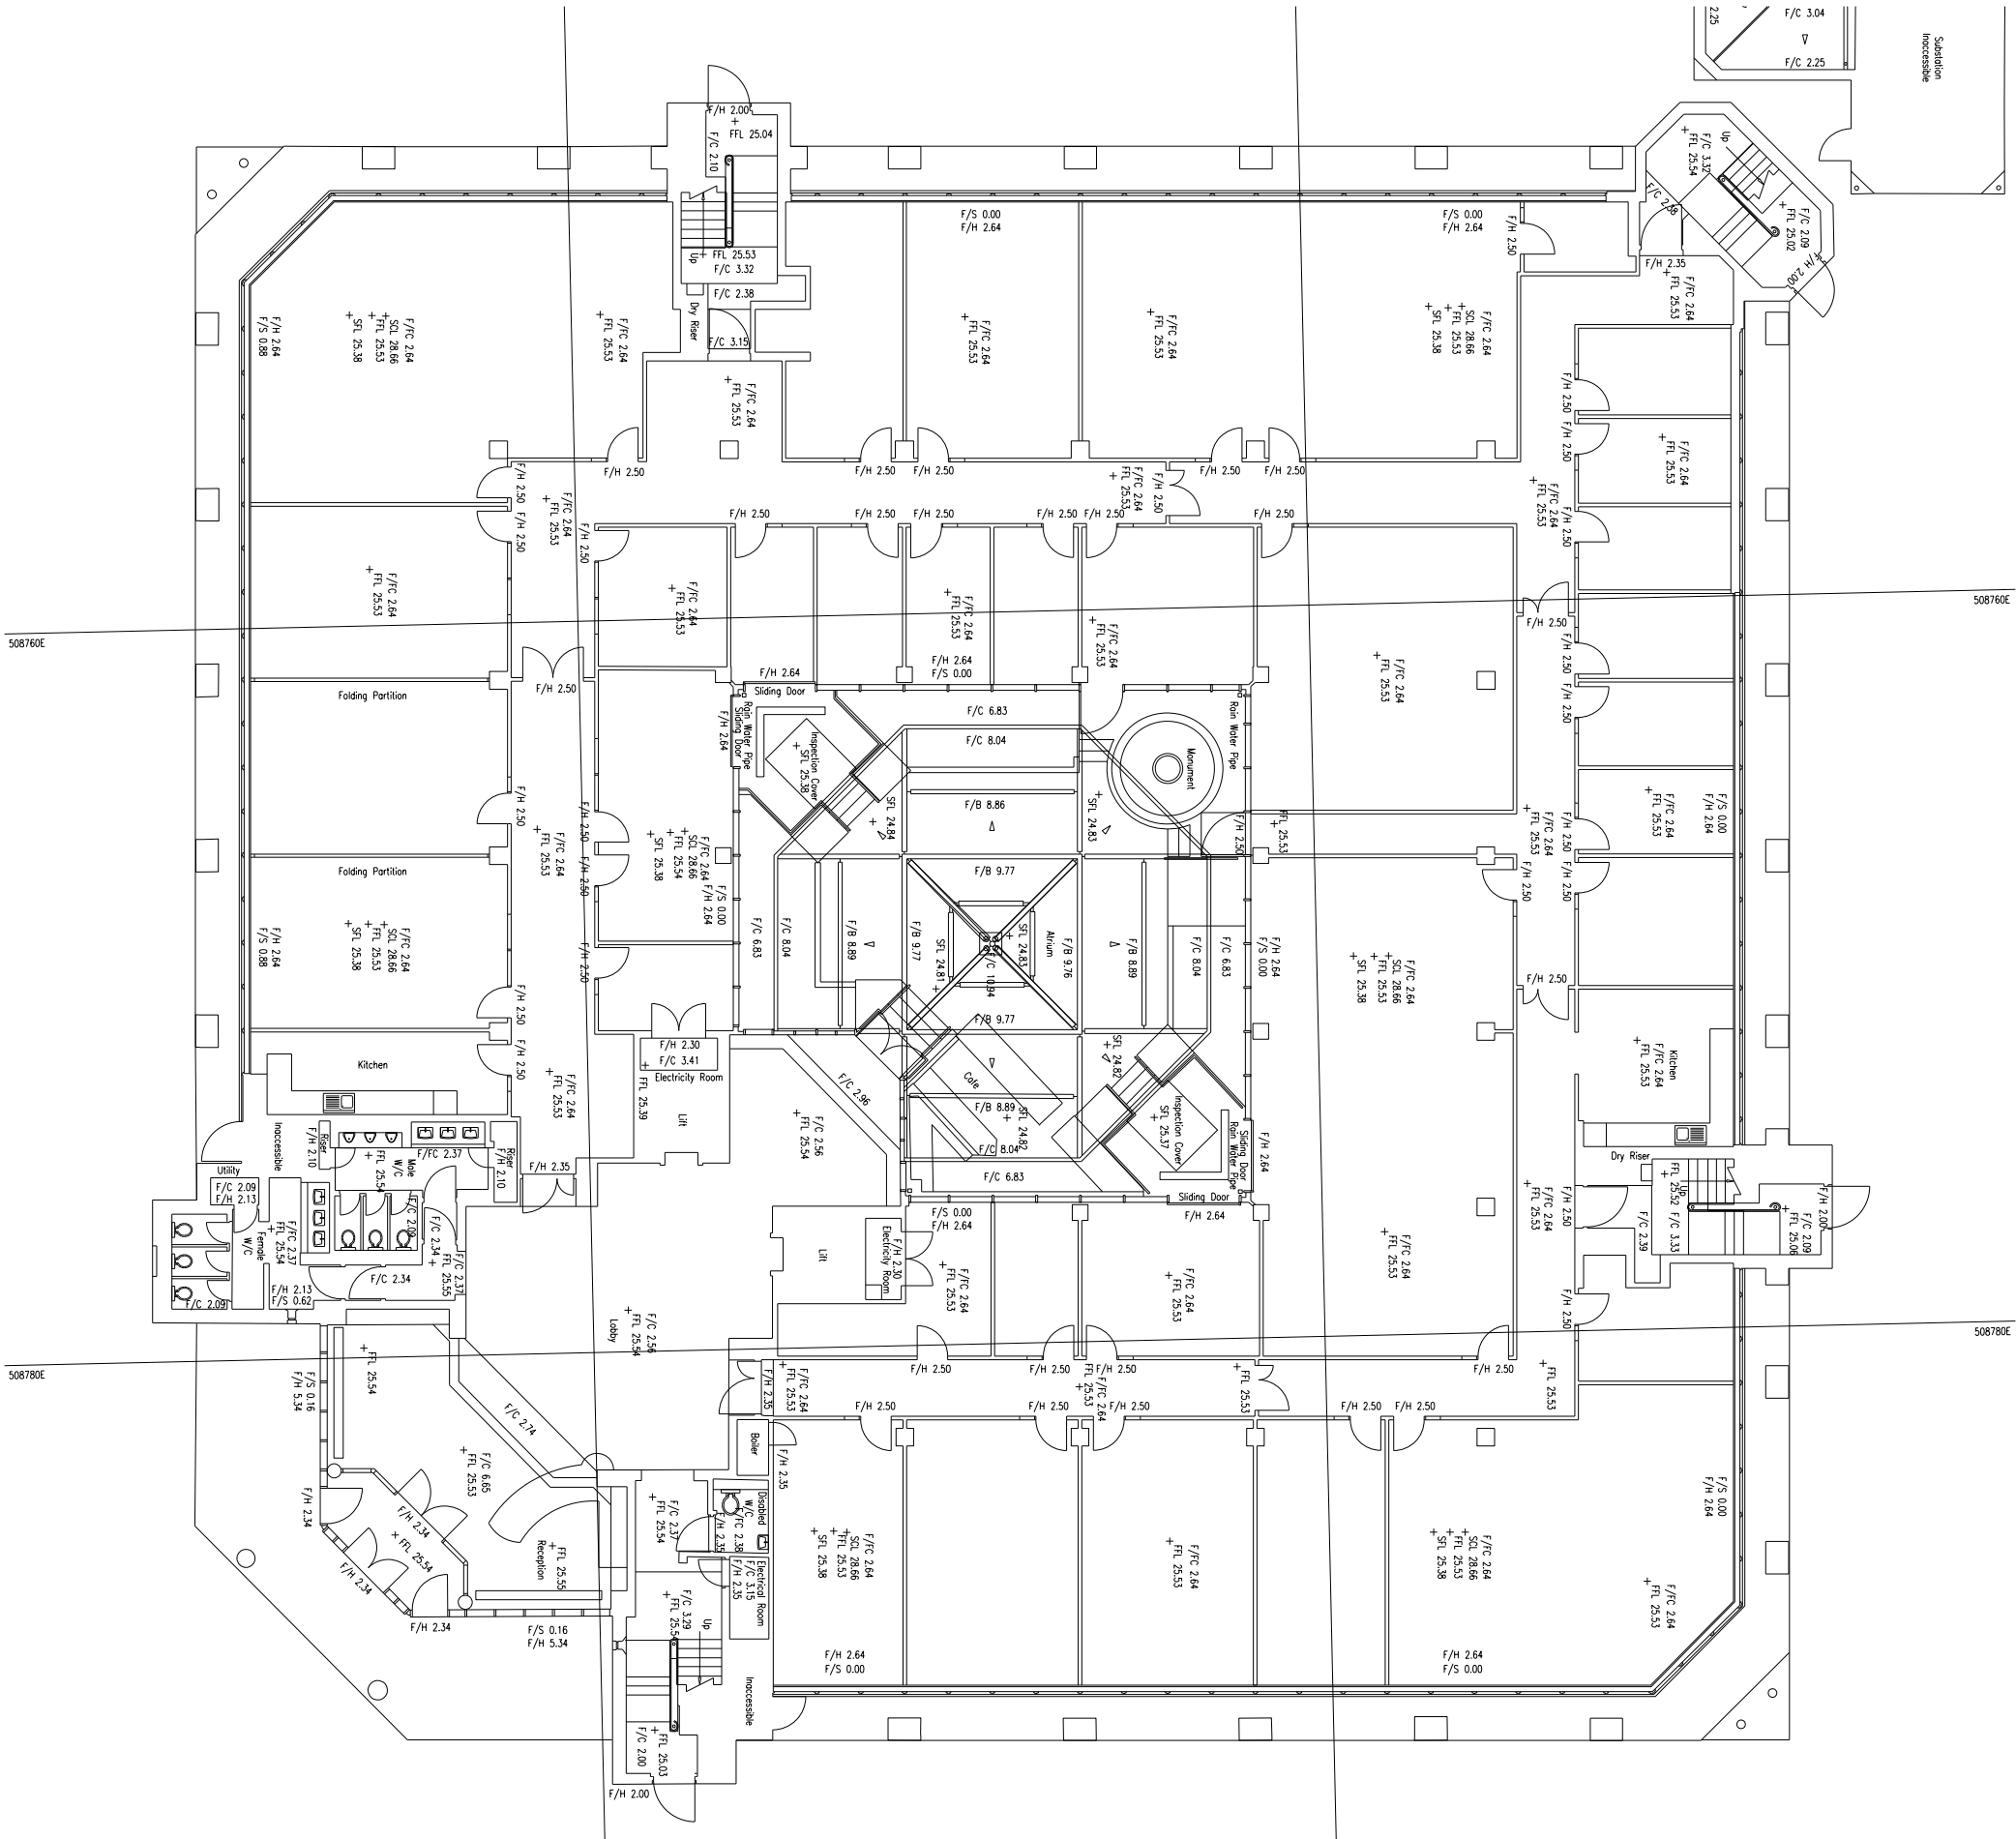

revision: date: note:  
P01 20251217 initial planning issue



**project**  
Toyoko Inn, Heathrow

**job no.**  
7697

**title**  
Existing GF Plan

**scale**  
1:200 @ A3/ 1:100 @A1

**drawing no.**  
**7697-al(02)0010**

stephenson hamilton risley  
**STUDIO**

3 riverside mews  
4 commercial street  
manchester, M15 4RQ  
www.shr.studio  
email@shr.studio  
0161 832 0244