



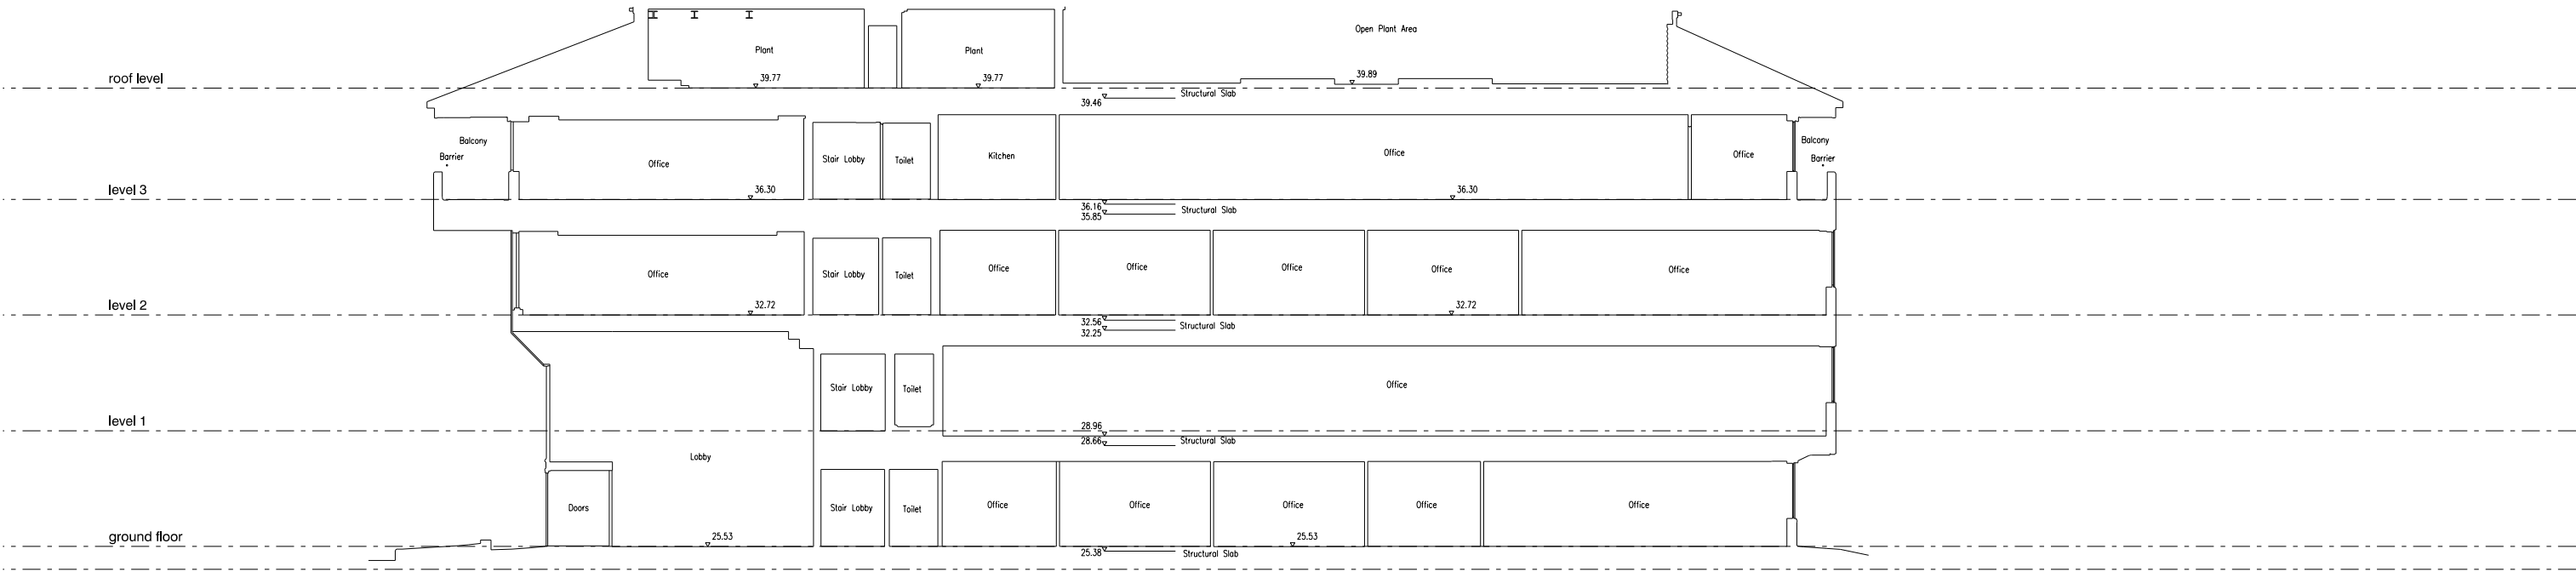

Section 3
20.000m A.D.D

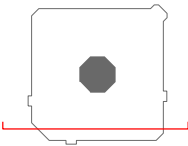

revision: P01
date: 20251217
note: initial planning issue



project
Toyoko Inn, Heathrow
job no.
7697
title
Existing Section 02
scale
1:200 @ A3/ 1:100 @A1
drawing no.
7697-al(02)0016

stephenson hamilton risley
STUDIO
3 riverside mews
4 commercial street
manchester, M15 4RQ
www.shr.studio
email@shr.studio
0161 832 0244