


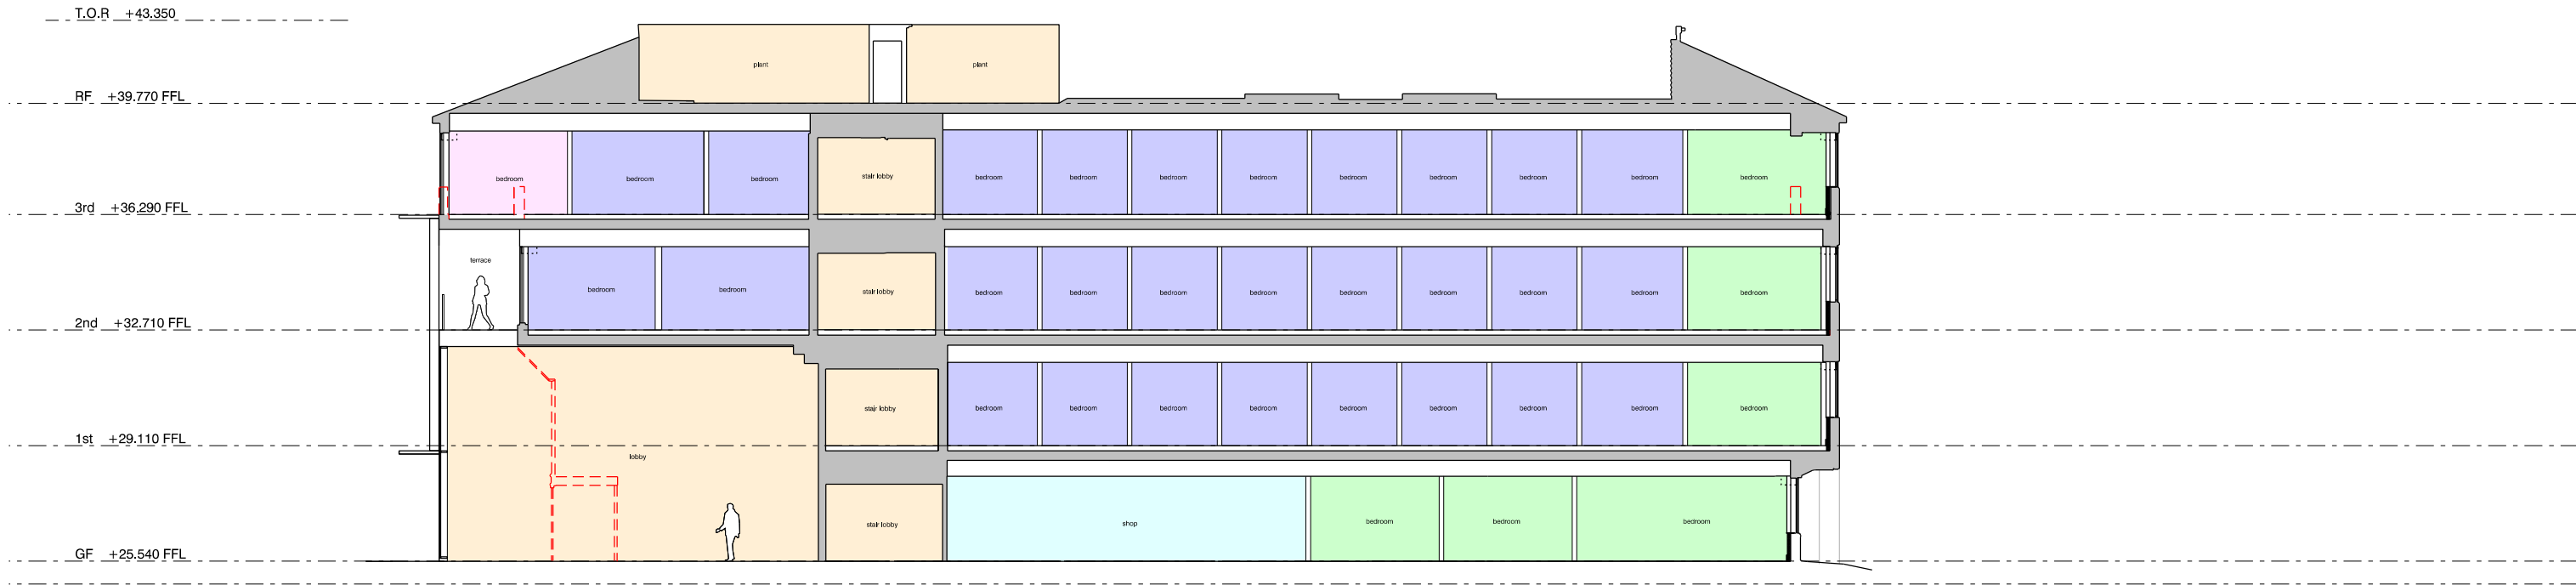


Section 3
20.000m A.O.D

revision: P01
date: 20251217
note: initial planning issue

standard double room
twin room
single room
accessible room
breakfast area, bar and lounge
meeting room
toilets
circulation, core and plantroom
back of house
shop

NB - furniture layout indicative
- site layout as per landscape architects design
-- existing structure demolished

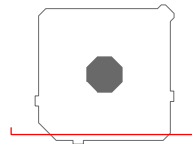

project
Toyoko Inn, Heathrow
job no.
7697
title
Proposed Section 02
scale
1:200 @ A3/ 1:100@A1
drawing no.
7697-al(05)0016

stephenson hamilton risley
STUDIO
3 riverside mews
4 commercial street
manchester, M15 4RQ
www.shr.studio
email@shr.studio
0161 832 0244