



Note: This Drawing is for planning purpose and should not be used for construction.
All dimensions should be confirmed on site and any deviation should be reported back to designer.

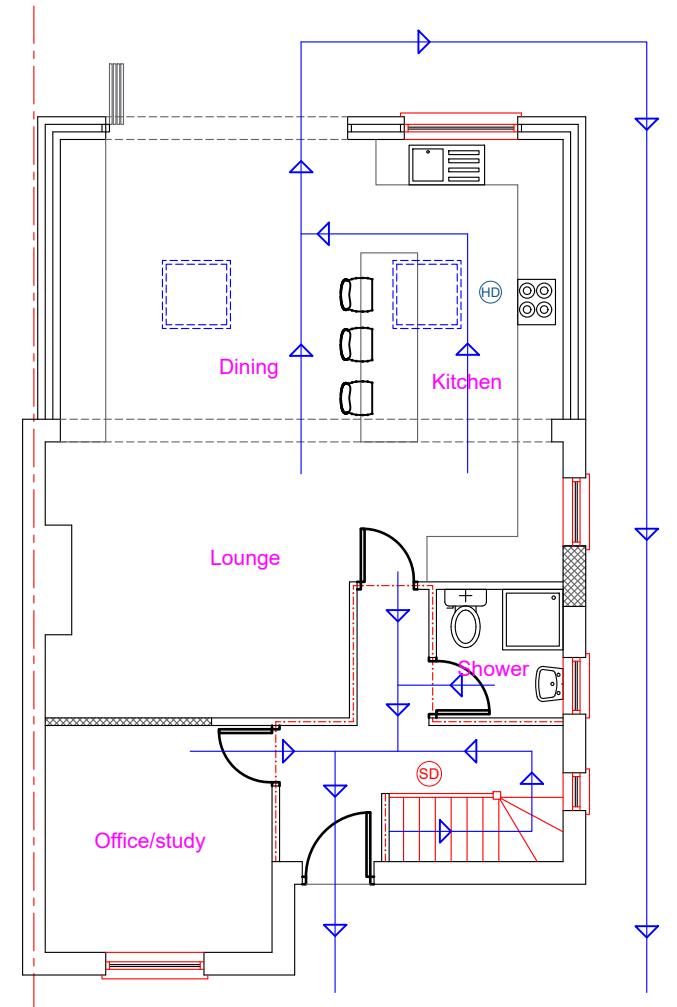

Proposed Ground Floor Layout

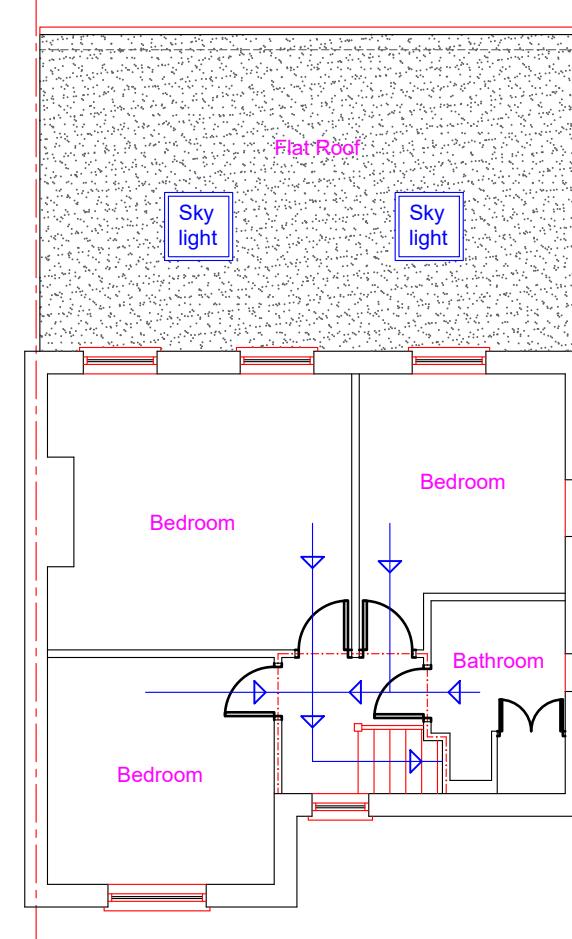

Proposed First Floor Layout

- Protected Escape route compliant with Building regulations Part B
- Wall compliant with BR Part B (30min Fire compliant)
- (HD) Interlinked Heat Detector
- (SD) Interlinked Smoke Detector

The proposed work will comply with Policy D12a of the London plan

Proposed Development: Single Storey Rear Extension	Site Address: 54 Minet Drive Hayes UB3 3JW	Revisions: <table border="1"> <tr> <th>Rev</th><th>Date</th><th>Description</th></tr> <tr> <td>A</td><td>12/08/2024</td><td></td></tr> <tr> <td></td><td></td><td></td></tr> <tr> <td></td><td></td><td></td></tr> <tr> <td></td><td></td><td></td></tr> </table>	Rev	Date	Description	A	12/08/2024											Drawing Description: Fire Safety Plans Drawing No: ART/2024/RE54MD/FE	Scale: 1:100 Paper Size: A3 Sheet No: 4 of 5	ART CONSULTANTS (UK) LTD 113 LONG LANE STANWELL TW19 7AL M:07960071377 E: ARTCONSULTANTSUK@GMAIL.COM
Rev	Date	Description																		
A	12/08/2024																			

