


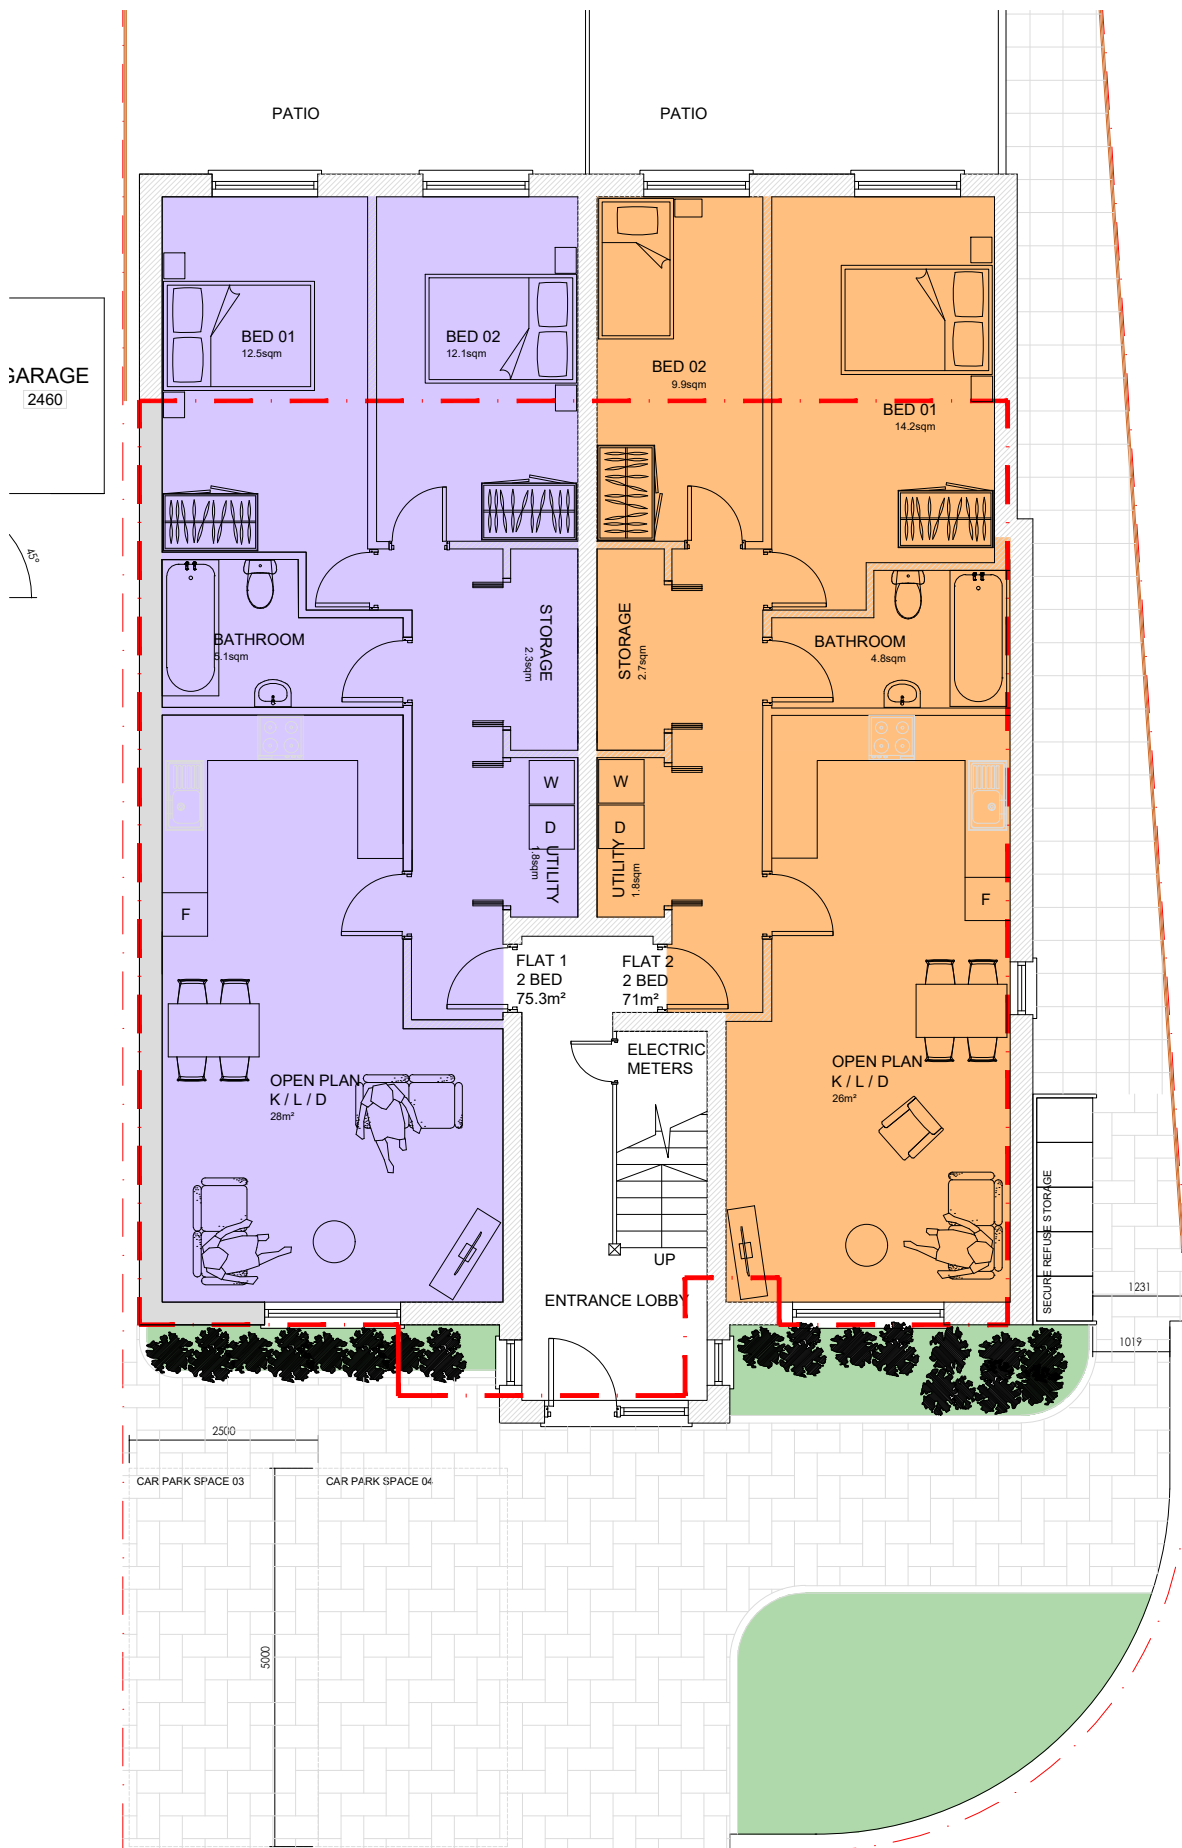

KEY:

FLAT 1:
75m² | 2 BED | 4 PERSONS

FLAT 2:
71m² | 2 BED | 3 PERSONS

FLAT 3:
58m² | 1 BED | 2 PERSONS

FLAT 4:
53m² | 3 BED | 4 PERSONS

- OUTLINE OF EXISTING HOUSE
- EXISTING WALLS
- PROPOSED NEW WALLS

Client	MR YOGESH MORZARIA		
LONDON INTERIORS UNIT 8 BOWMAN TRADING ESTATE WESTMORELAND ROAD LONDON NW9 9RL			
Project	10 OAKWOOD ROAD NORTHWOOD HA5 3UE		
Drawing Title	PROPOSED FLATS OUTLINE		
Drawing Title	PR23-071g	Rev.	
Drawn By:	Scale:	Date:	
C PATEL	1/100	28/06/2023	