



GRACE ROGERS
GARDENS



DESIGN | BUILD | MAINTENANCE




Landscaping 28 Moor Park Road



28 Moor Park Road, Northwood, HA6 2DJ
1:250 Block Plan

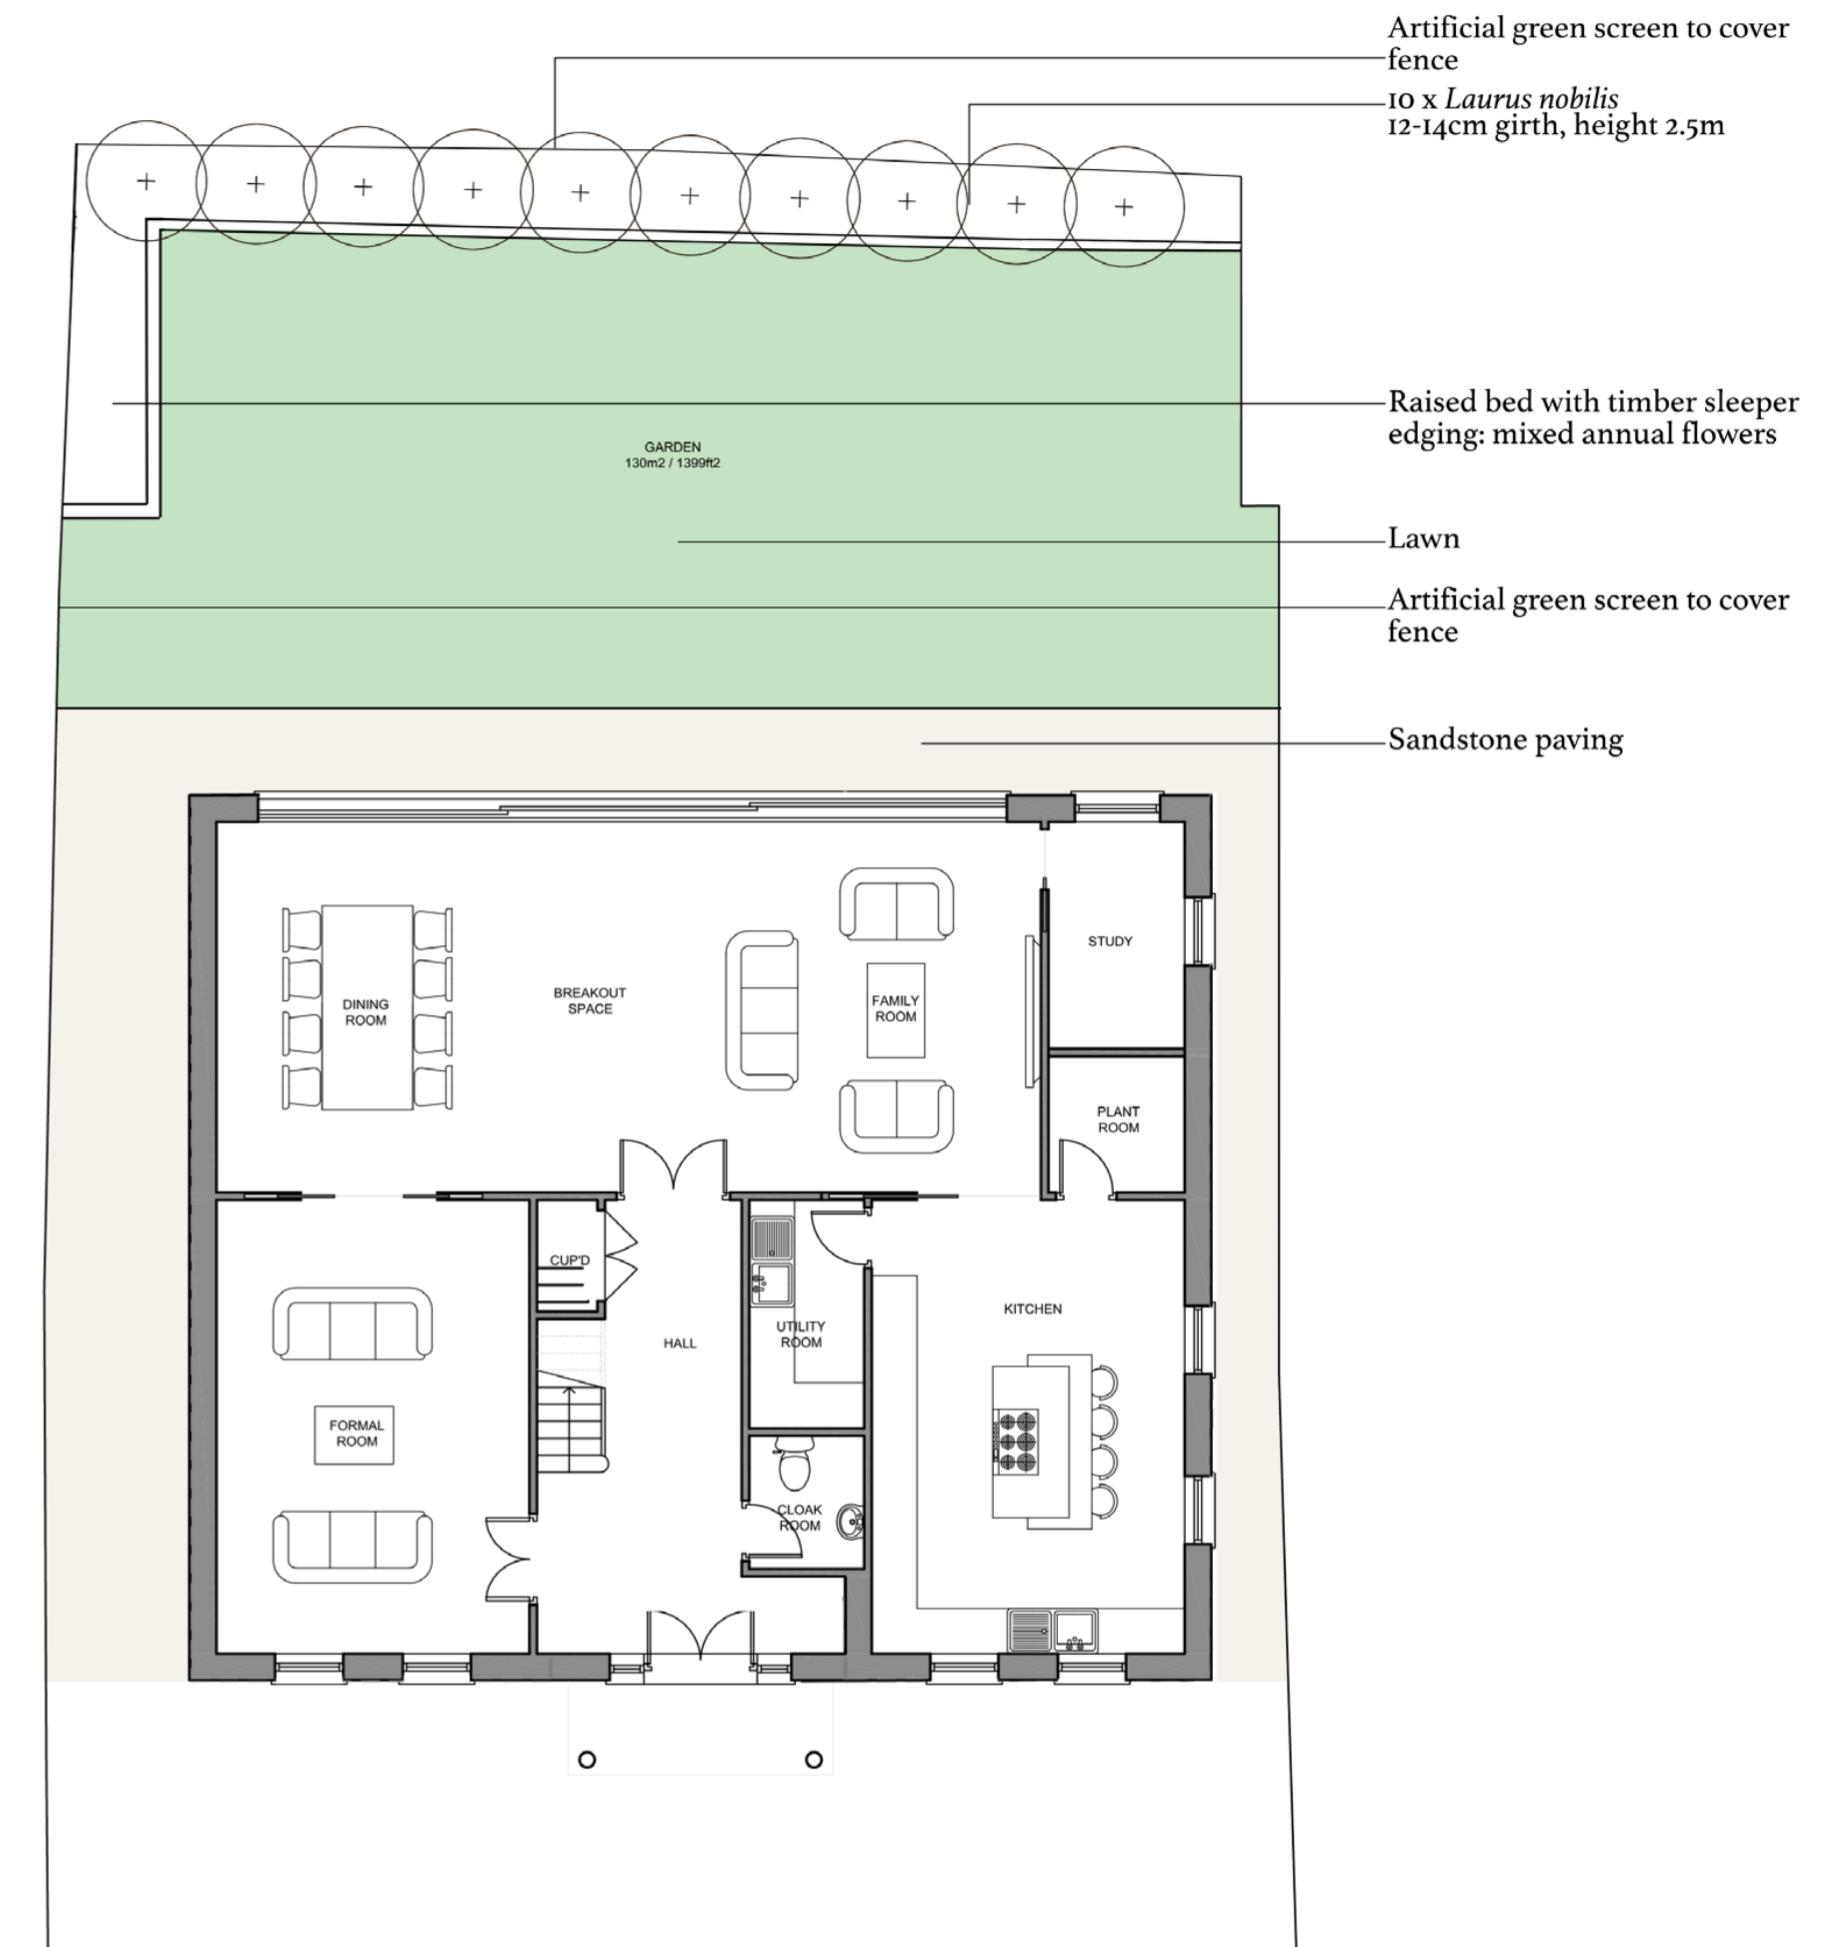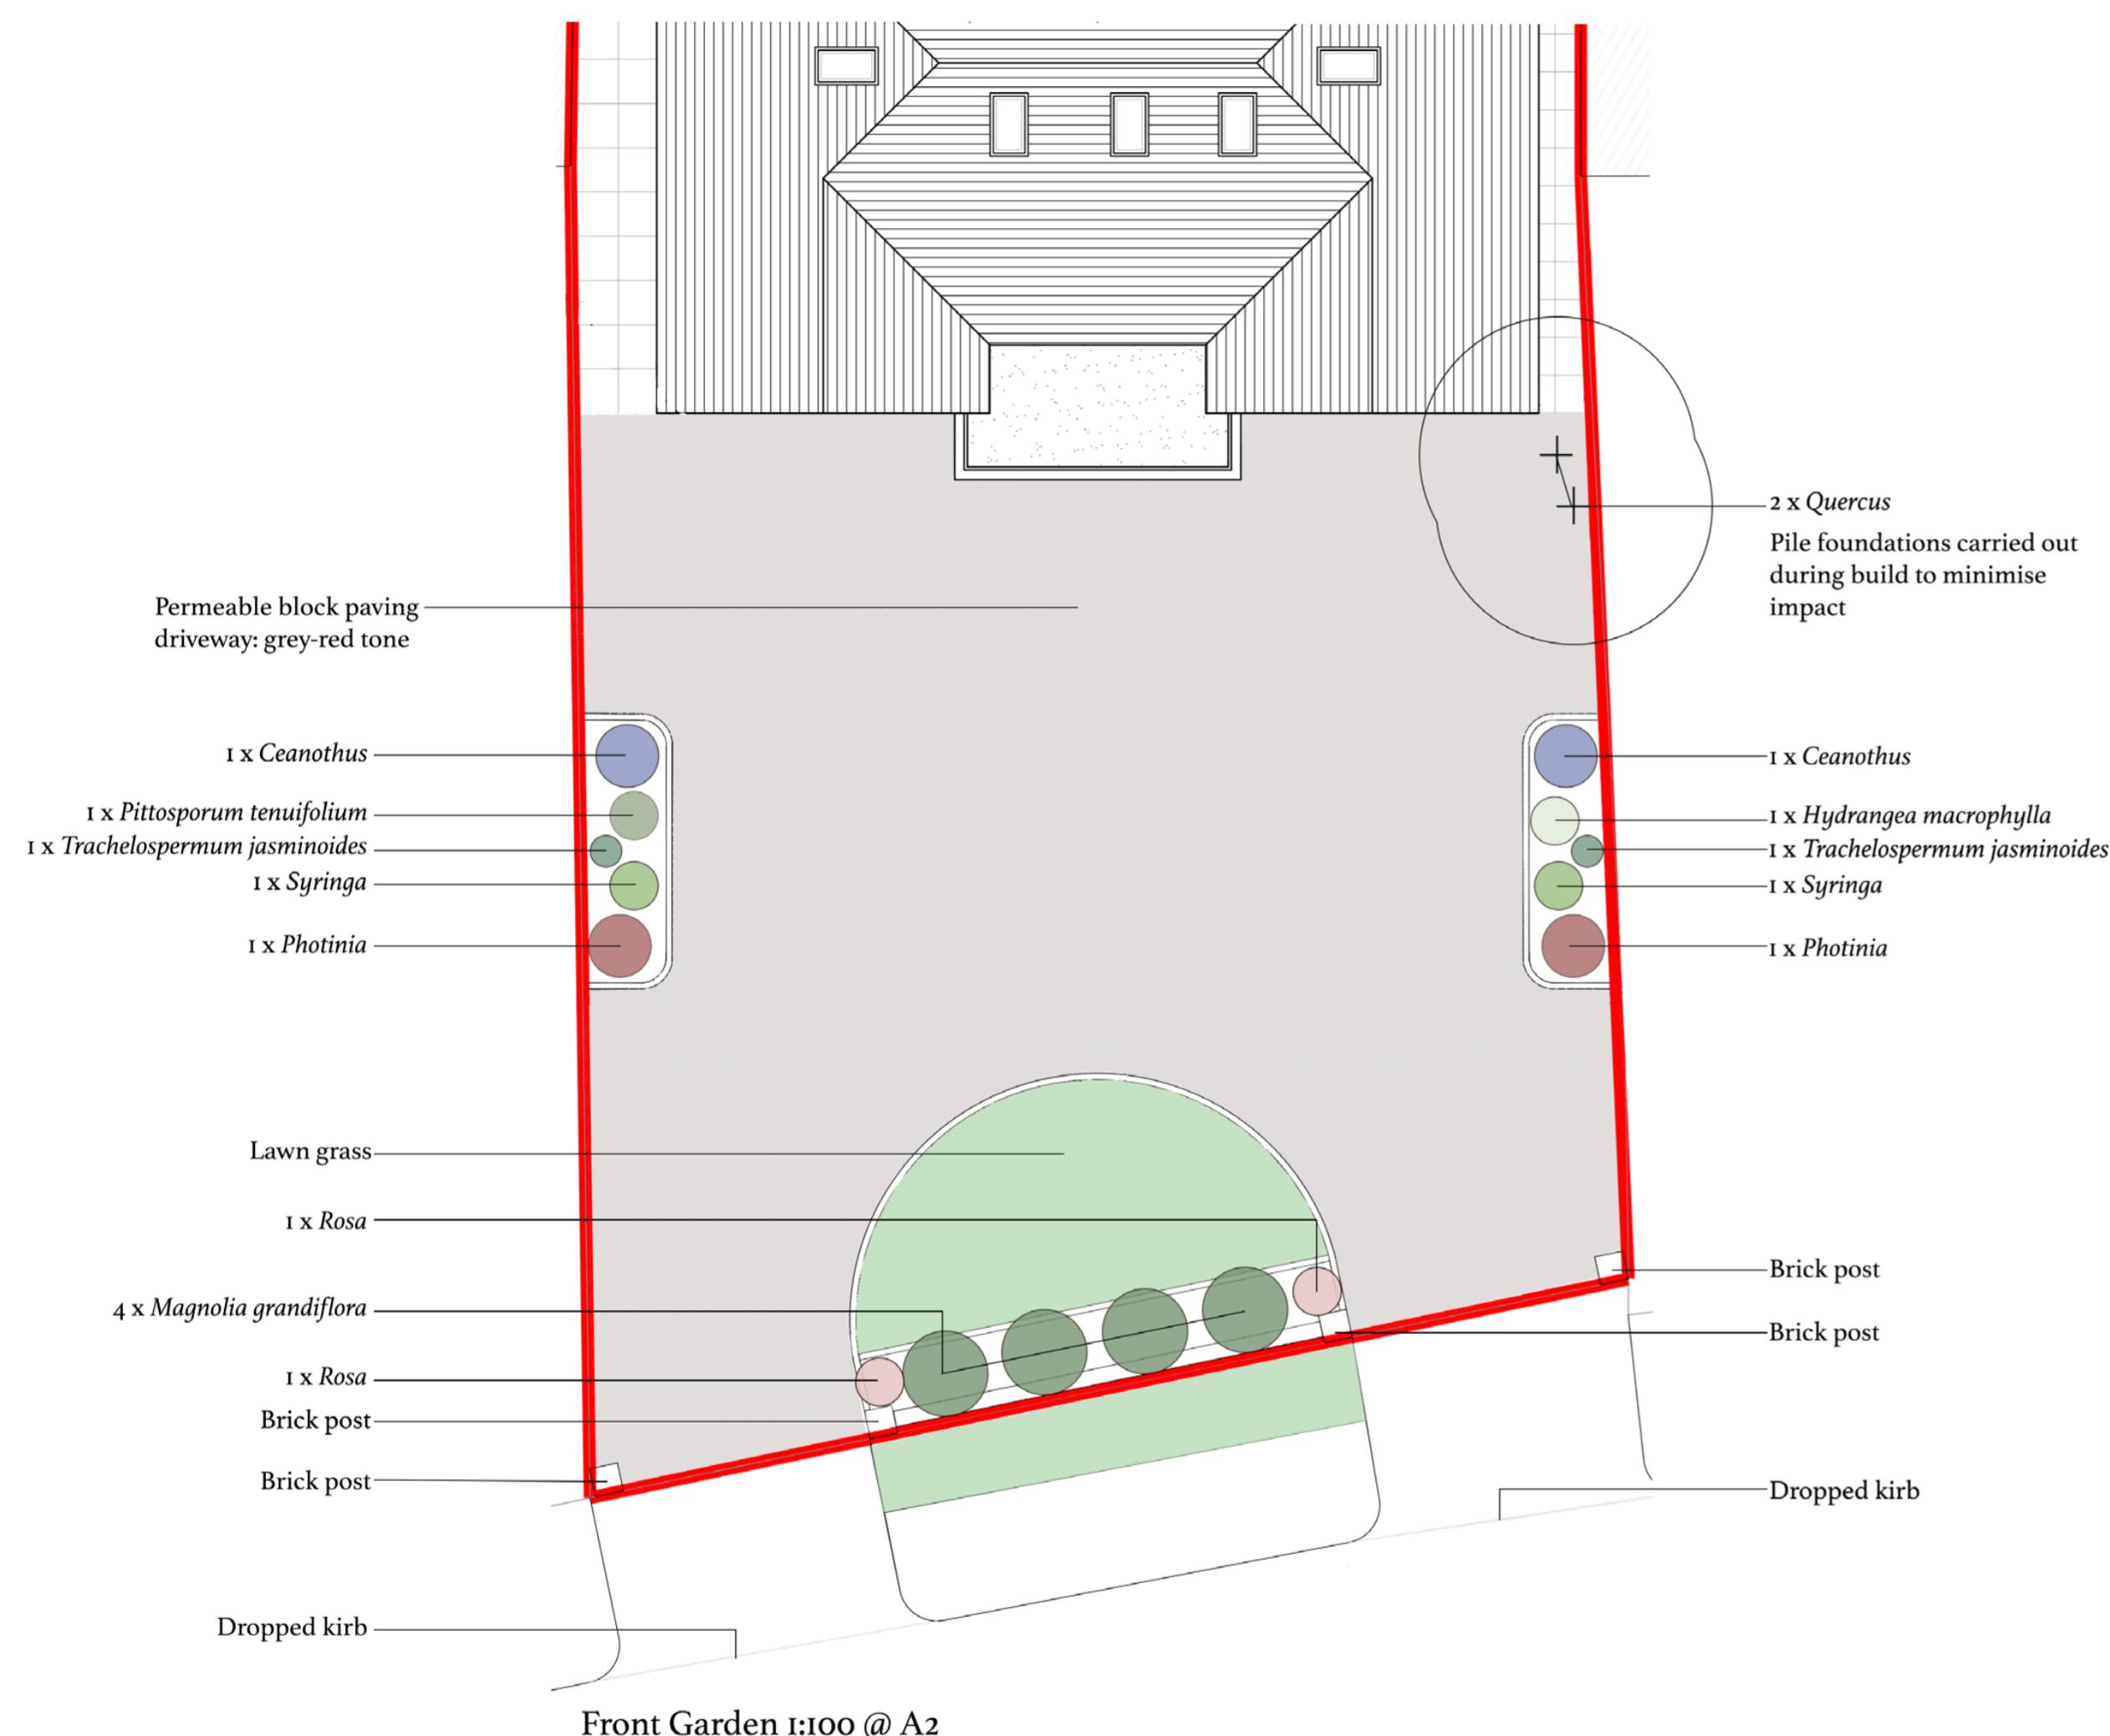

NOTES

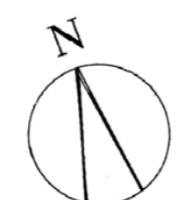

This drawing is indicative and shows design intent only. It must be read in conjunction with any relevant drawings. All measurements are to be verified on site and confirmed by the contractor before the commencement of works.

0 5 6 7 8 9 10 M