
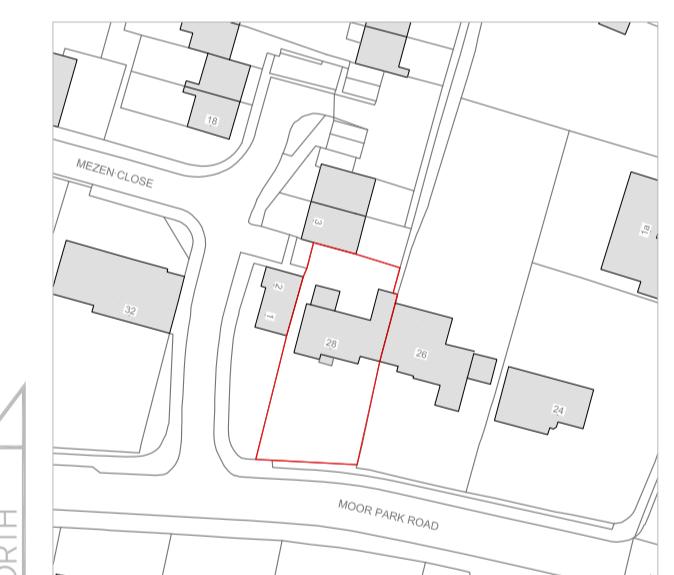
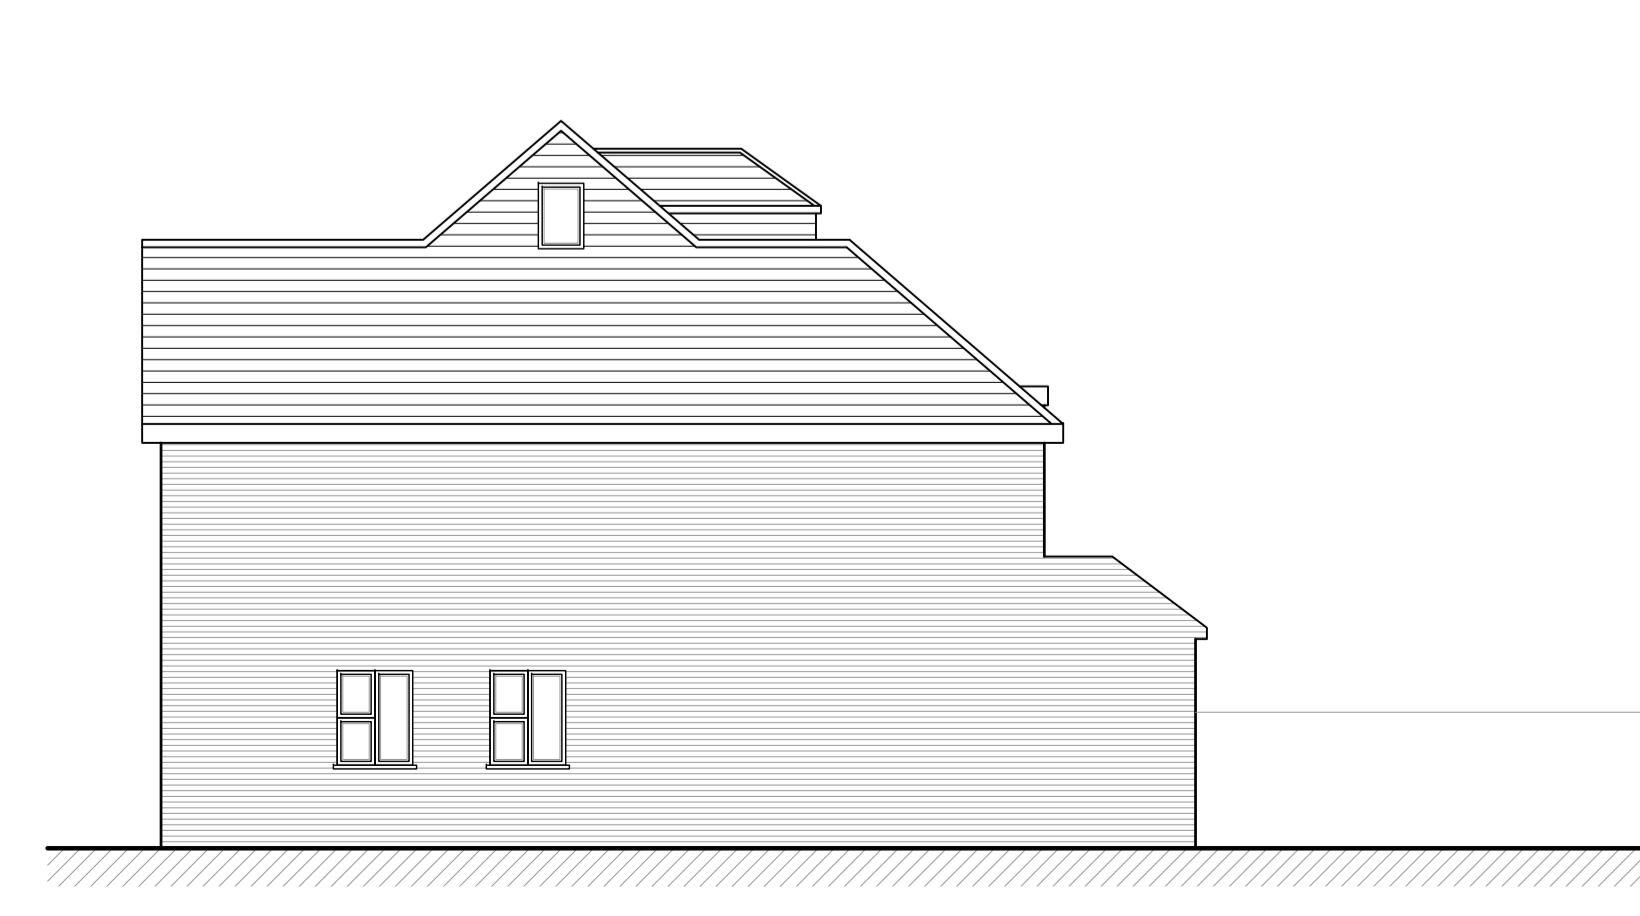
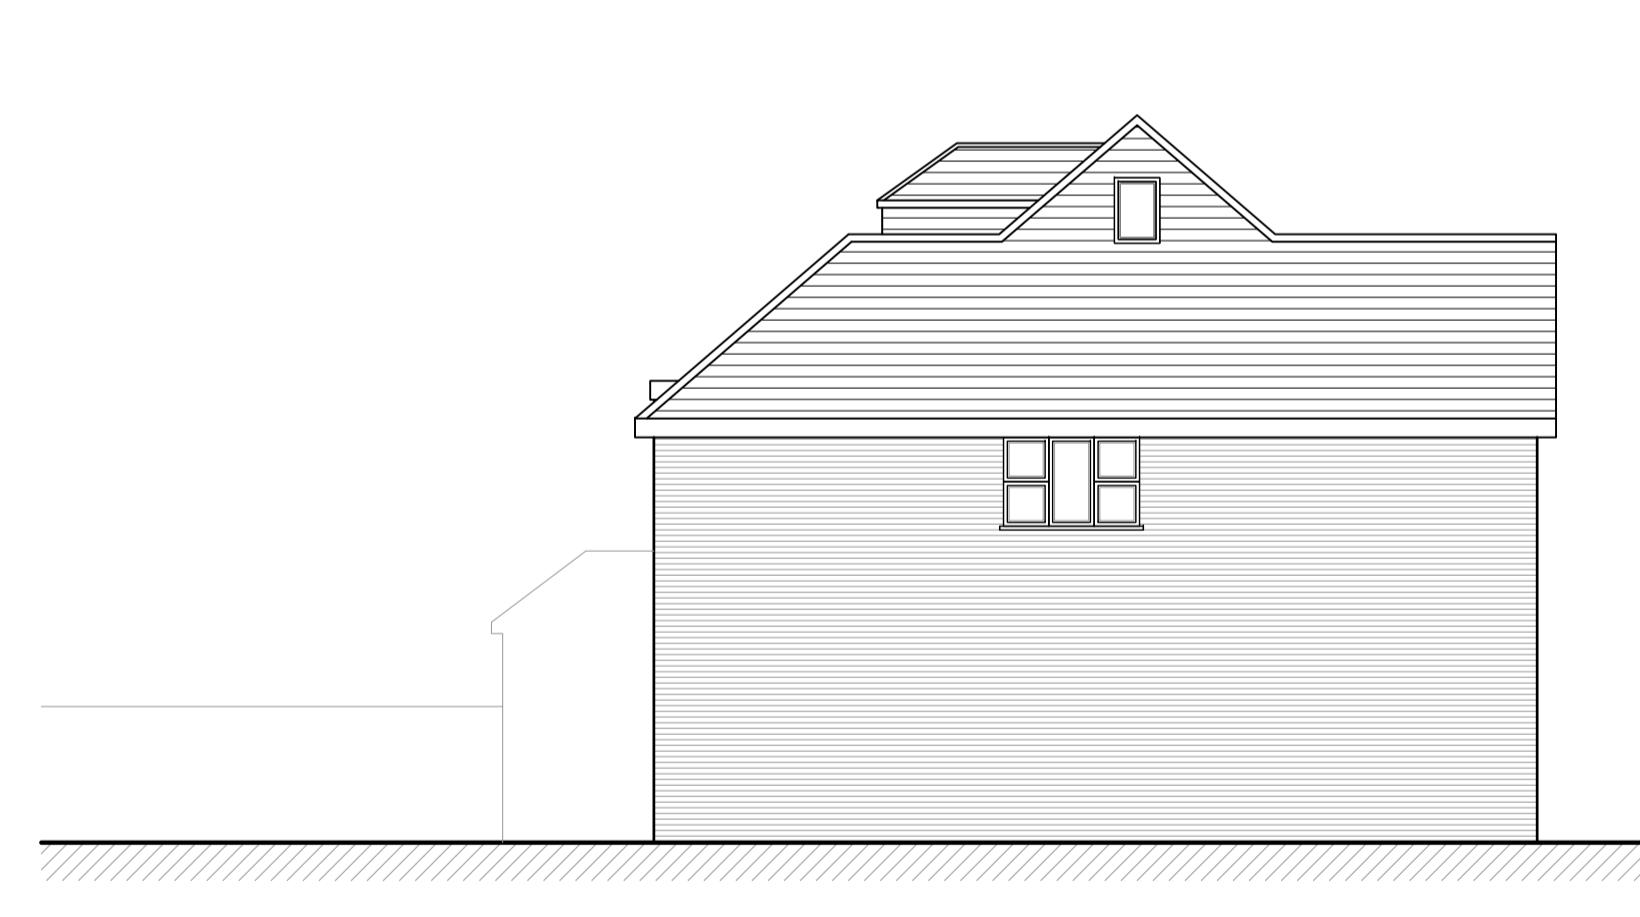
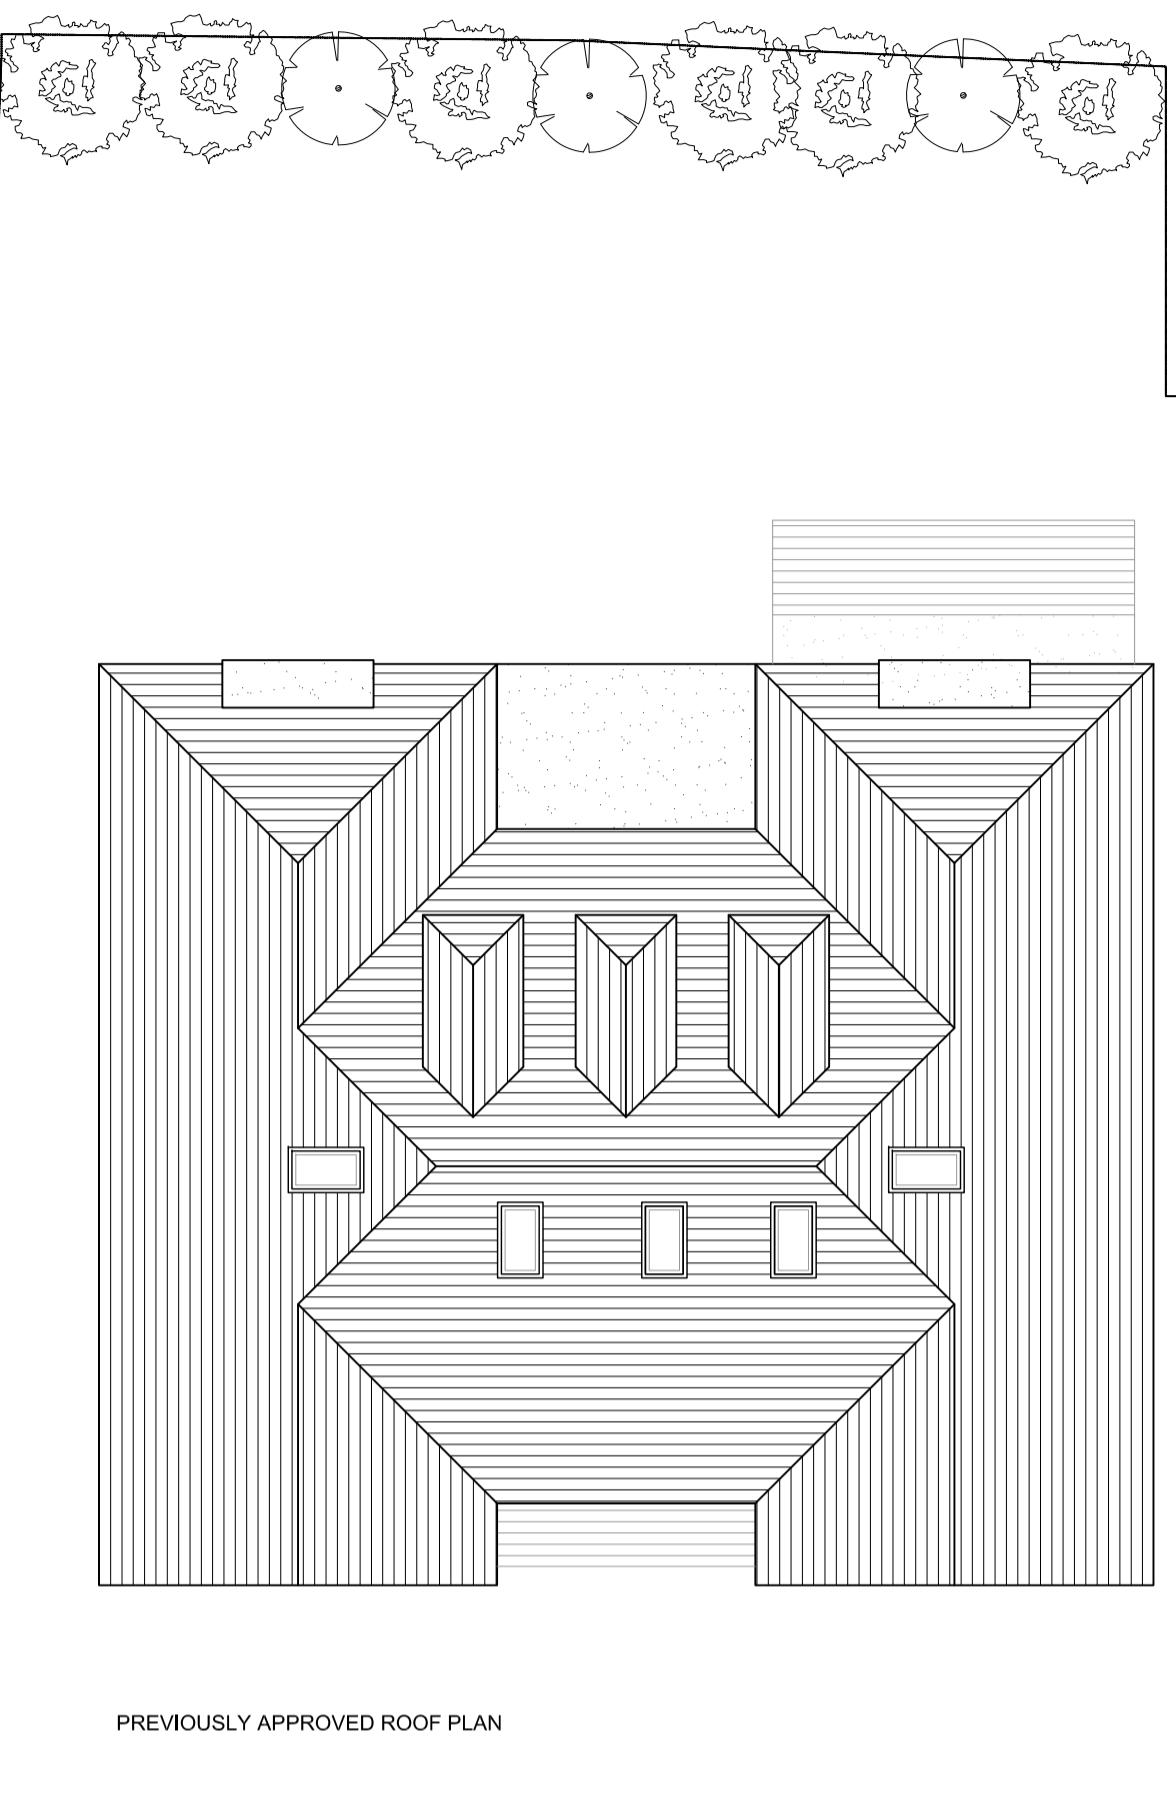
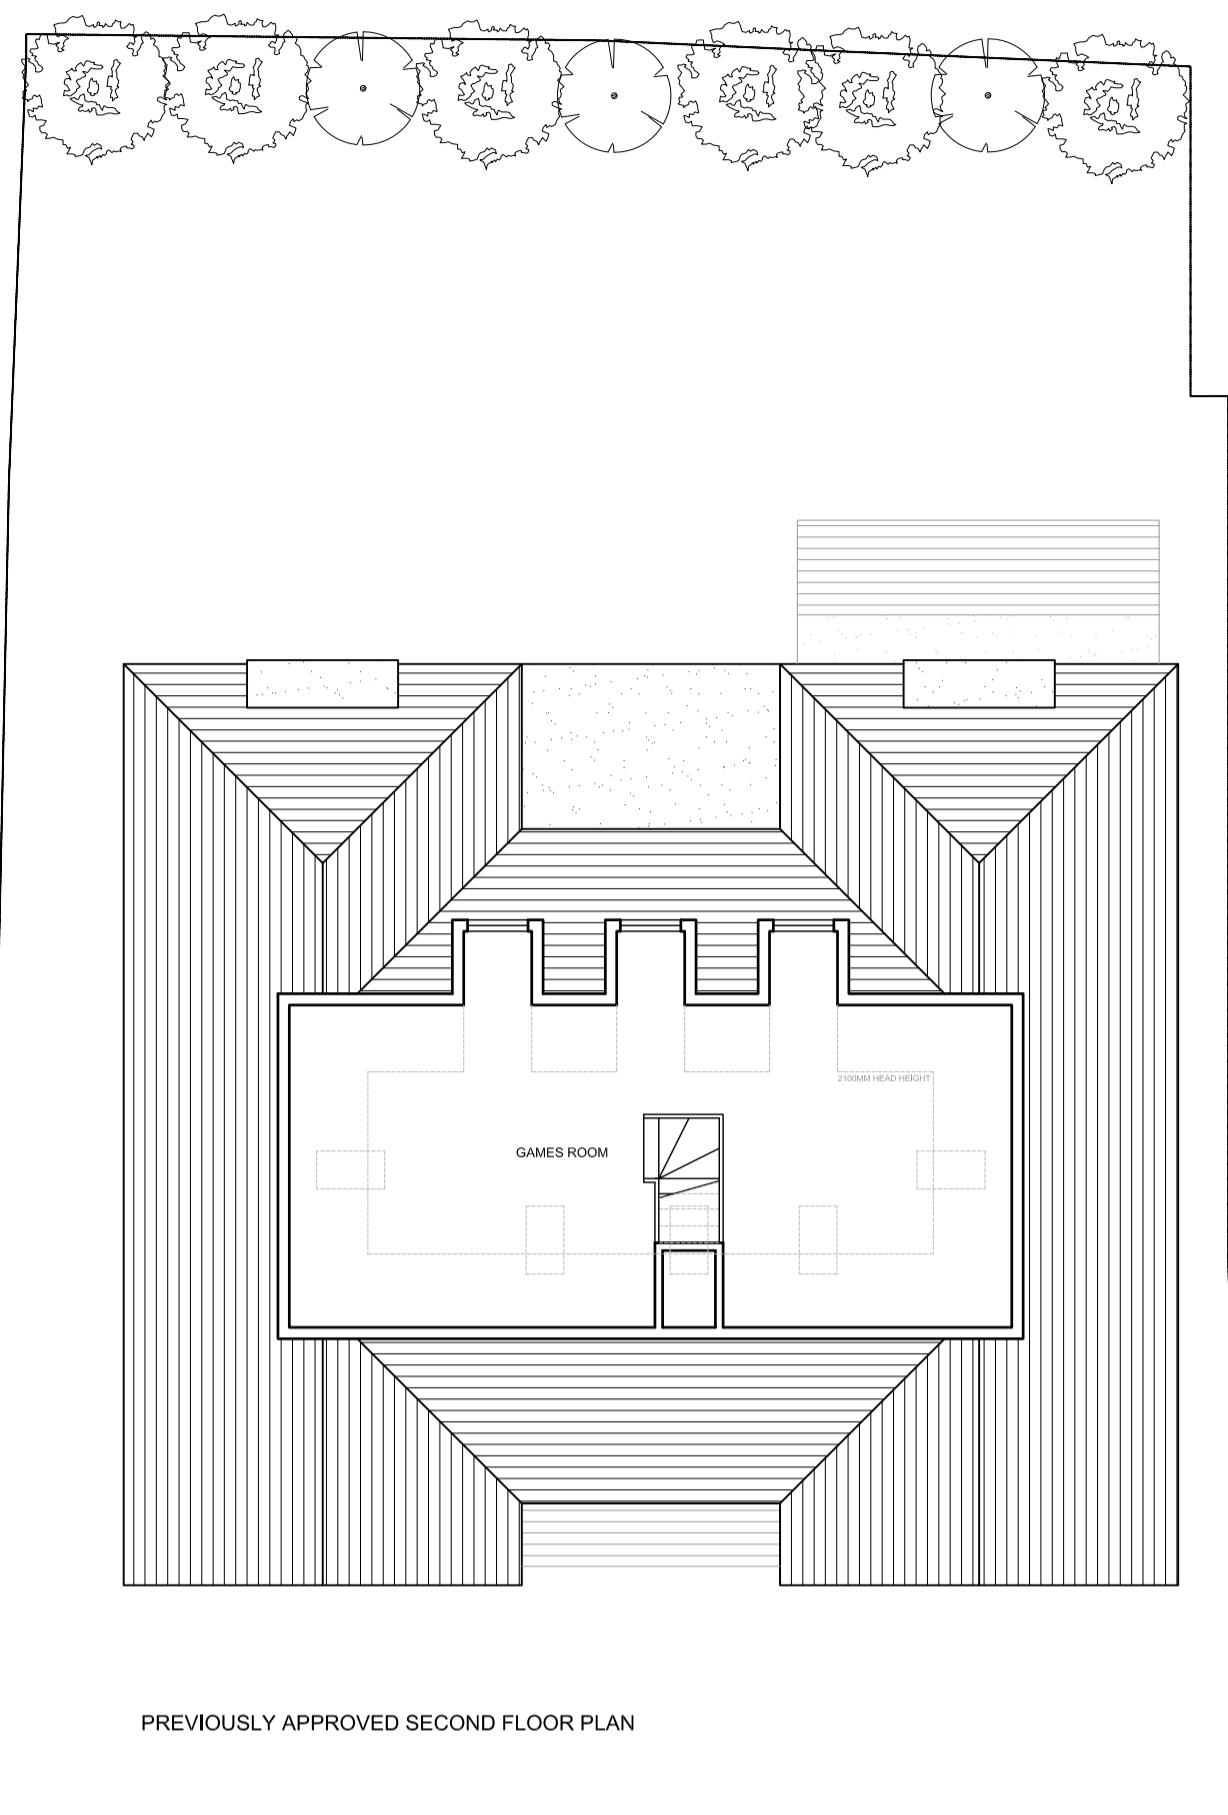
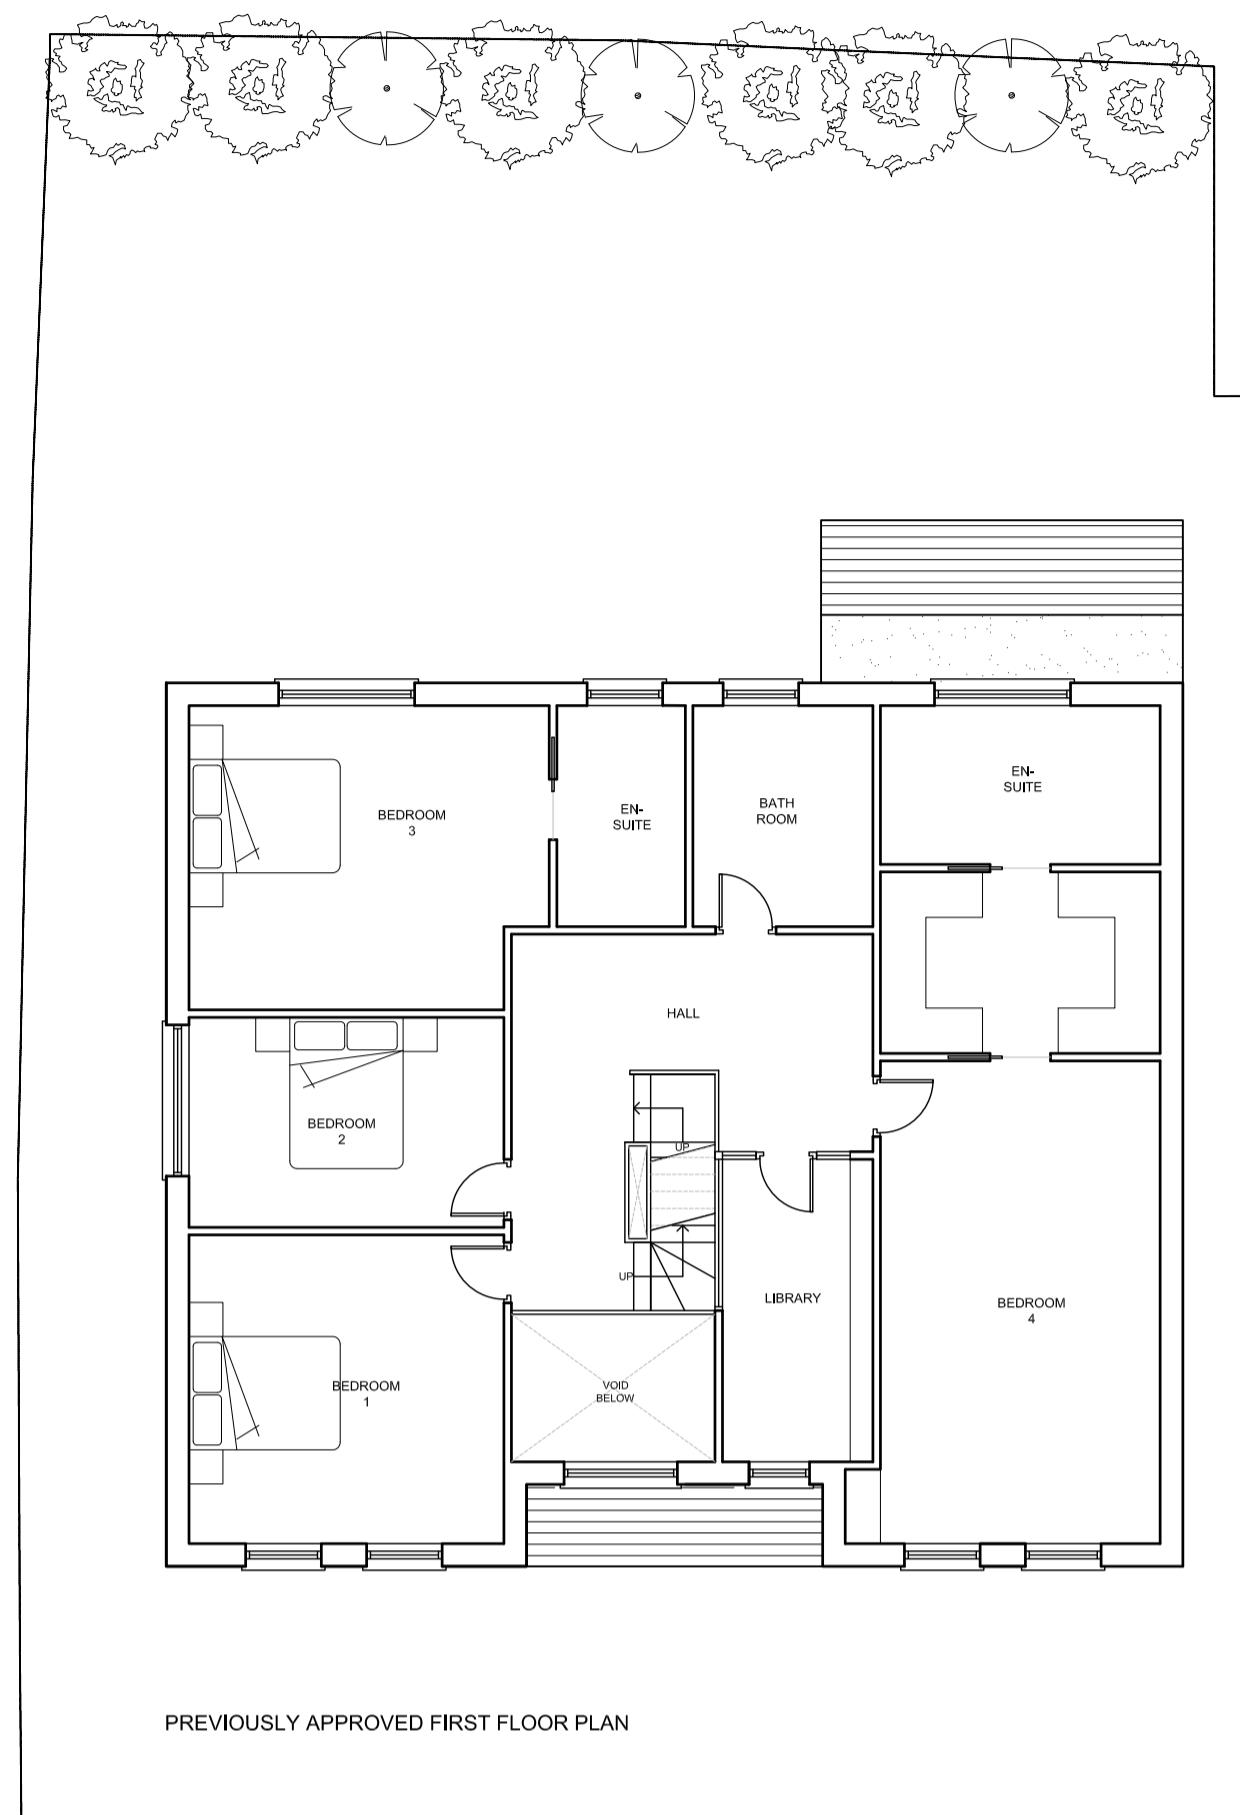


0 1m 2m 5m 10m 20m
SCALE BAR 1:100

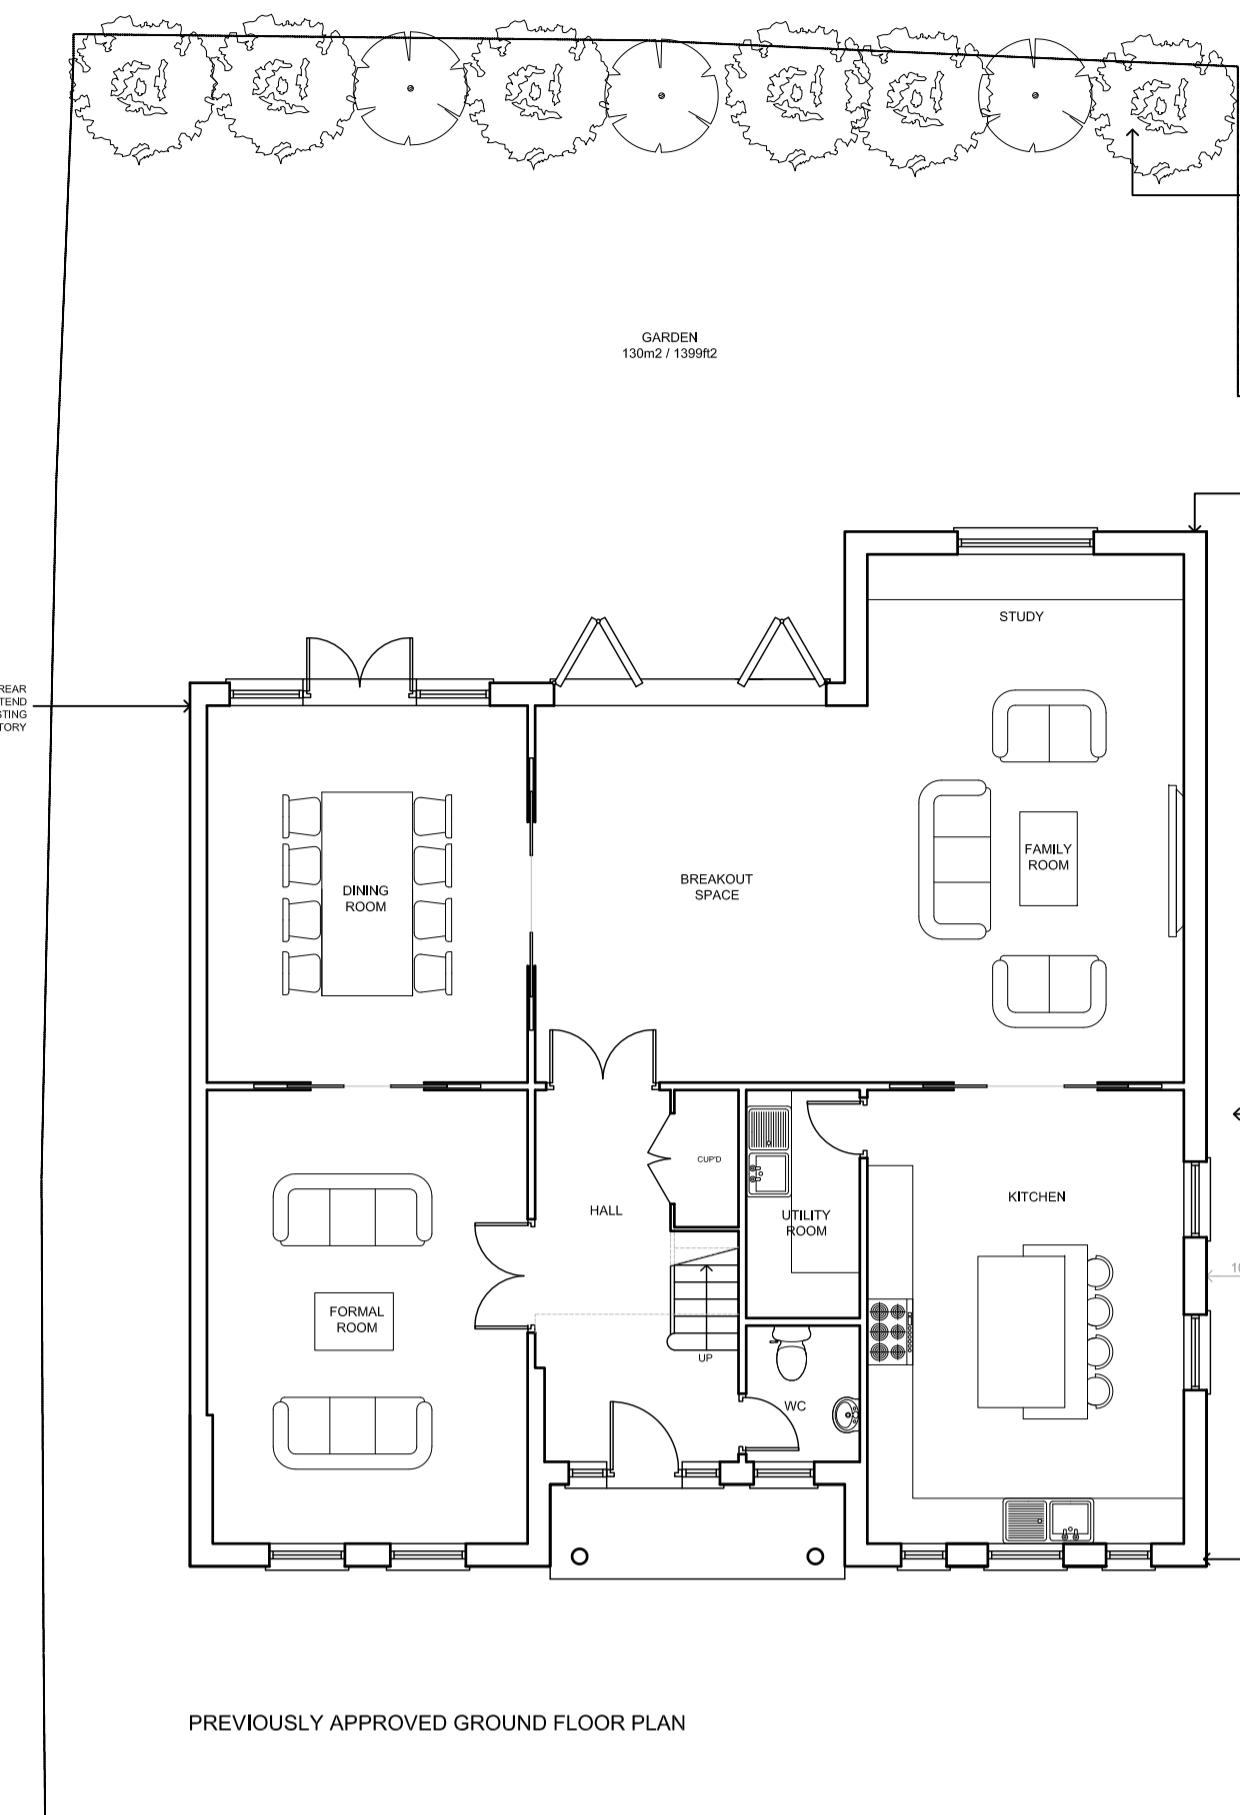

LOCATION PLAN
SCALE 1:1250

Rev	Date	Description	Init.
-----	------	-------------	-------

Client

MR & MRS SHAH

Project Title
PROPOSED NEW DWELLING (RETROSPECTIVE)

28 MOOR PARK ROAD, NORTHWOOD, HA6 2DJ
Drawing Title

PREVIOUSLY APPROVED PLANS & ELEVATIONS

Cad File P005	Sheet Size A1	Scale 1:100
Drawn by BR	Drawing Date JAN 2024	Approved by NJ
Project No. 1594	Drawing No. P202	Revision -

**Juttlia
Architects**
24 High Street Rubelip
Middlesex HA4 7AR
01933 840077 | 01933 840078
info@juttlia-architects.com
juttlia-architects.com

This drawing is property of Juttlia Architects Ltd © and must not be copied or otherwise reproduced. All dimensions must be checked on site before commencing work. No dimensions to be scaled from this drawing. This drawing was produced using AutoCAD 2016.

PLANNING ISSUE