



PLAN VIEW

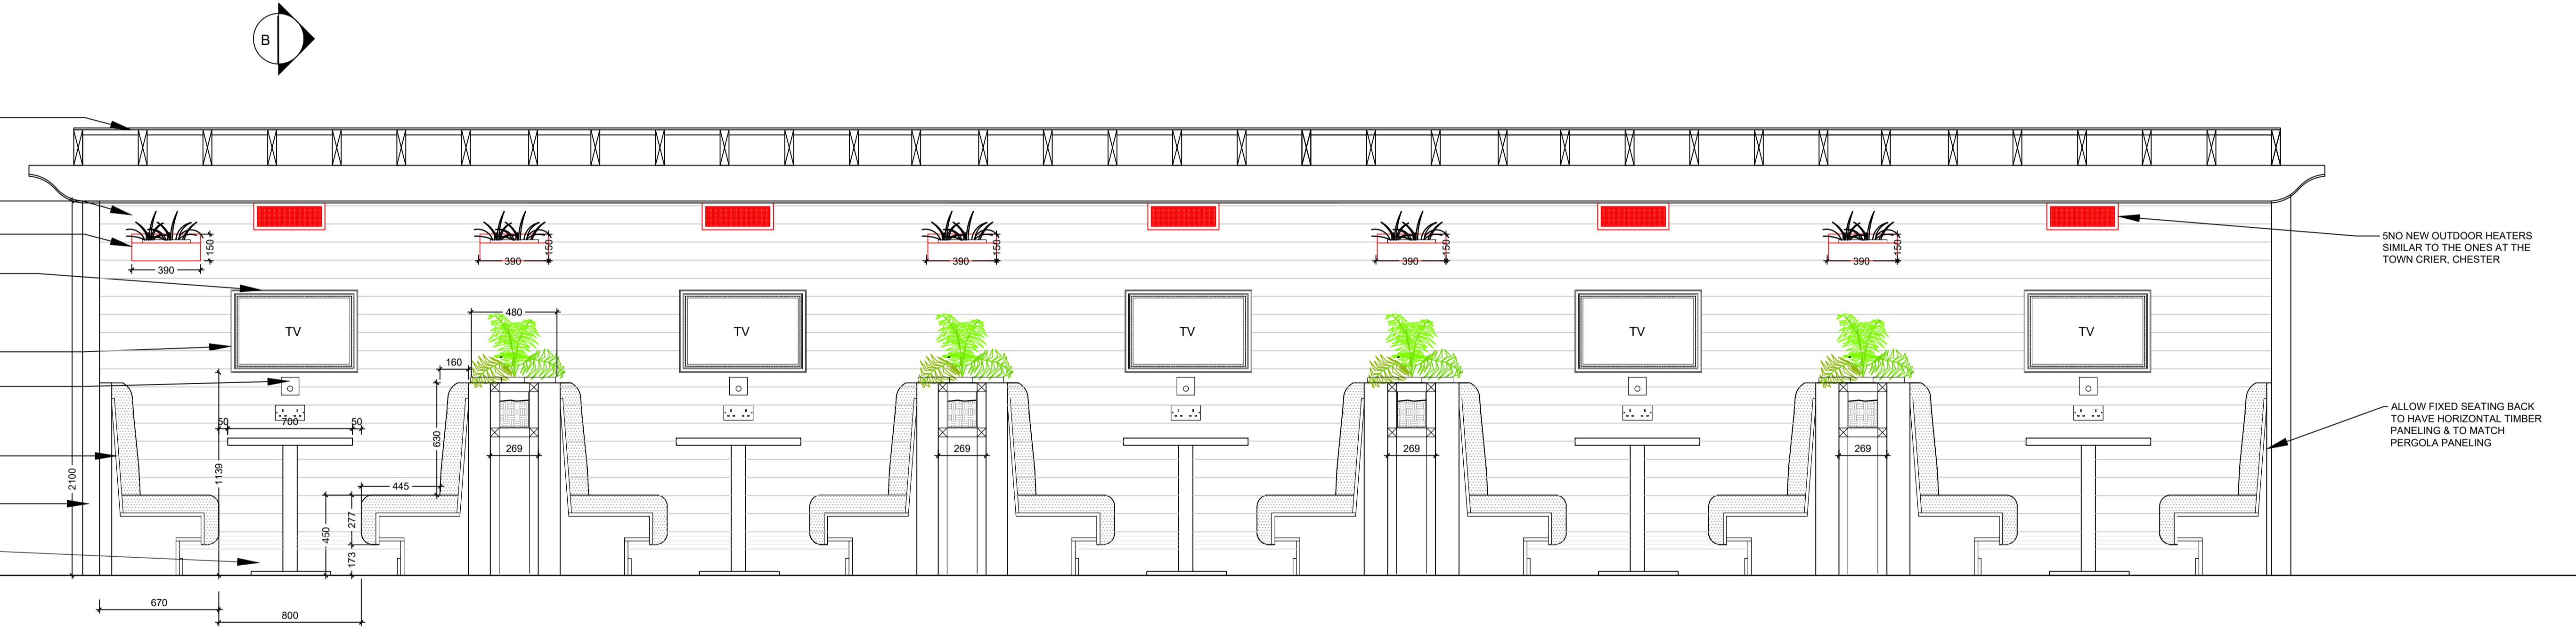

SECTION A-A

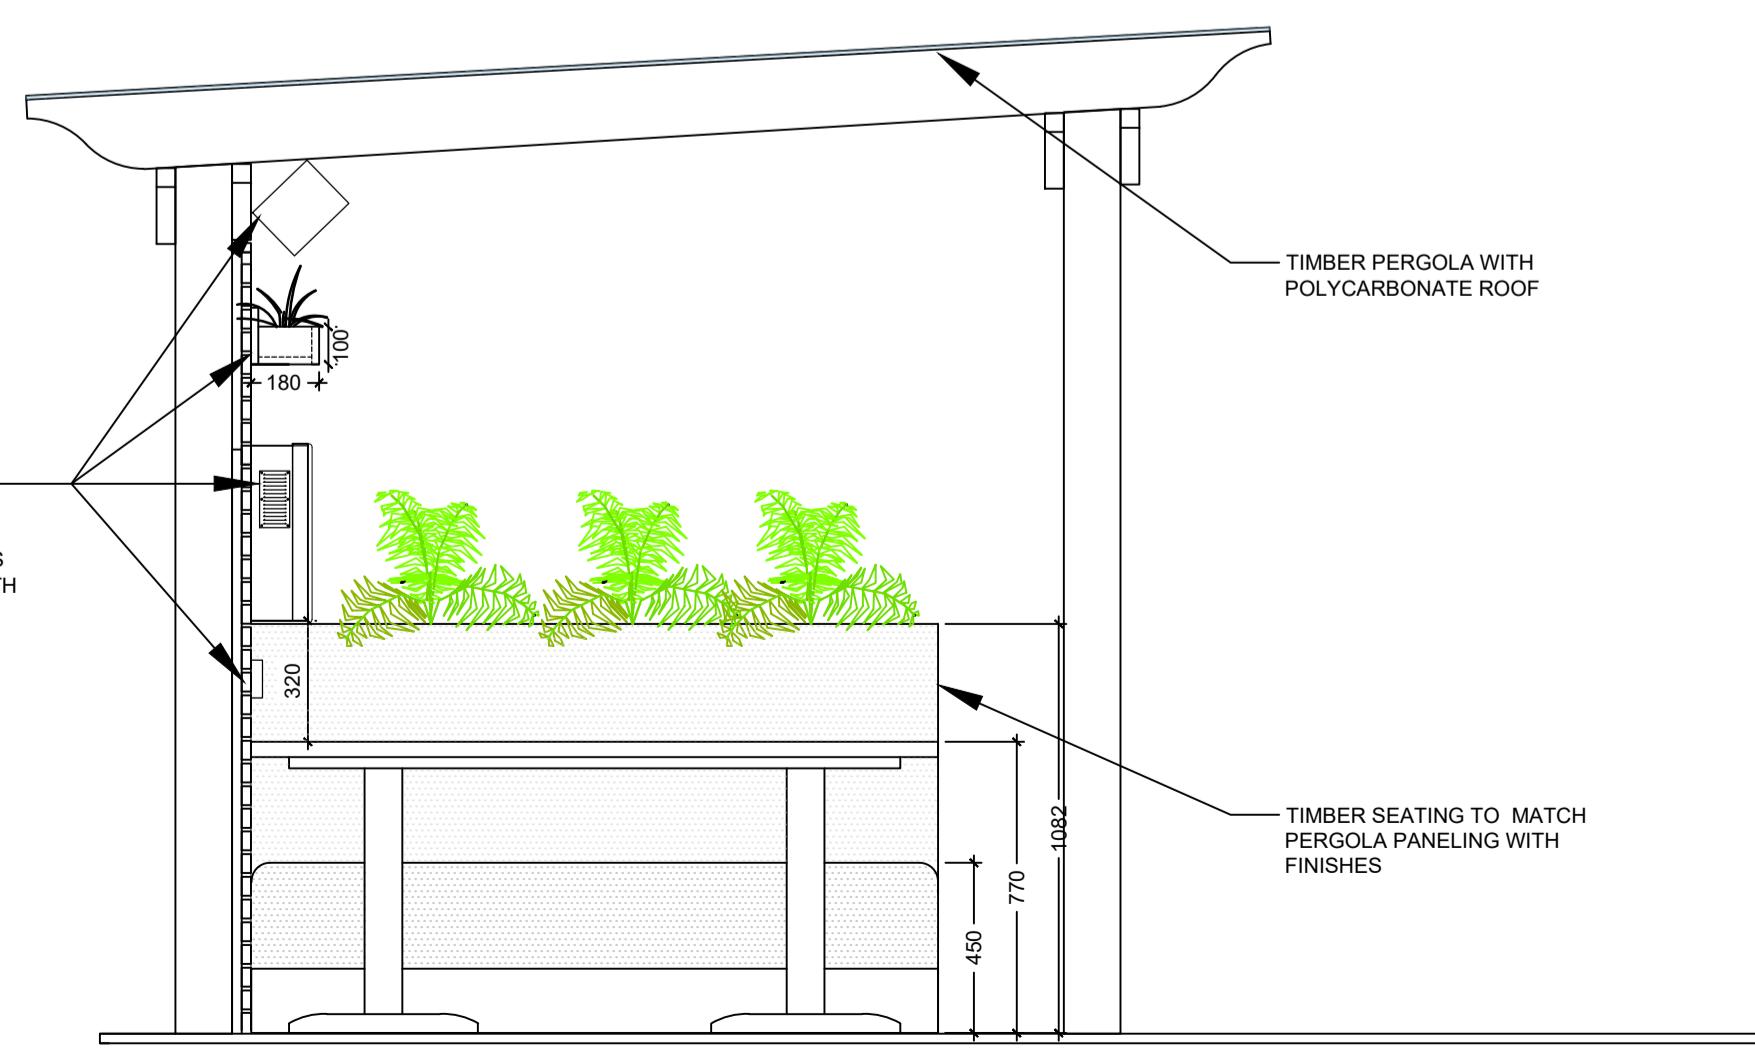

SECTION B-B