



PLAN VIEW

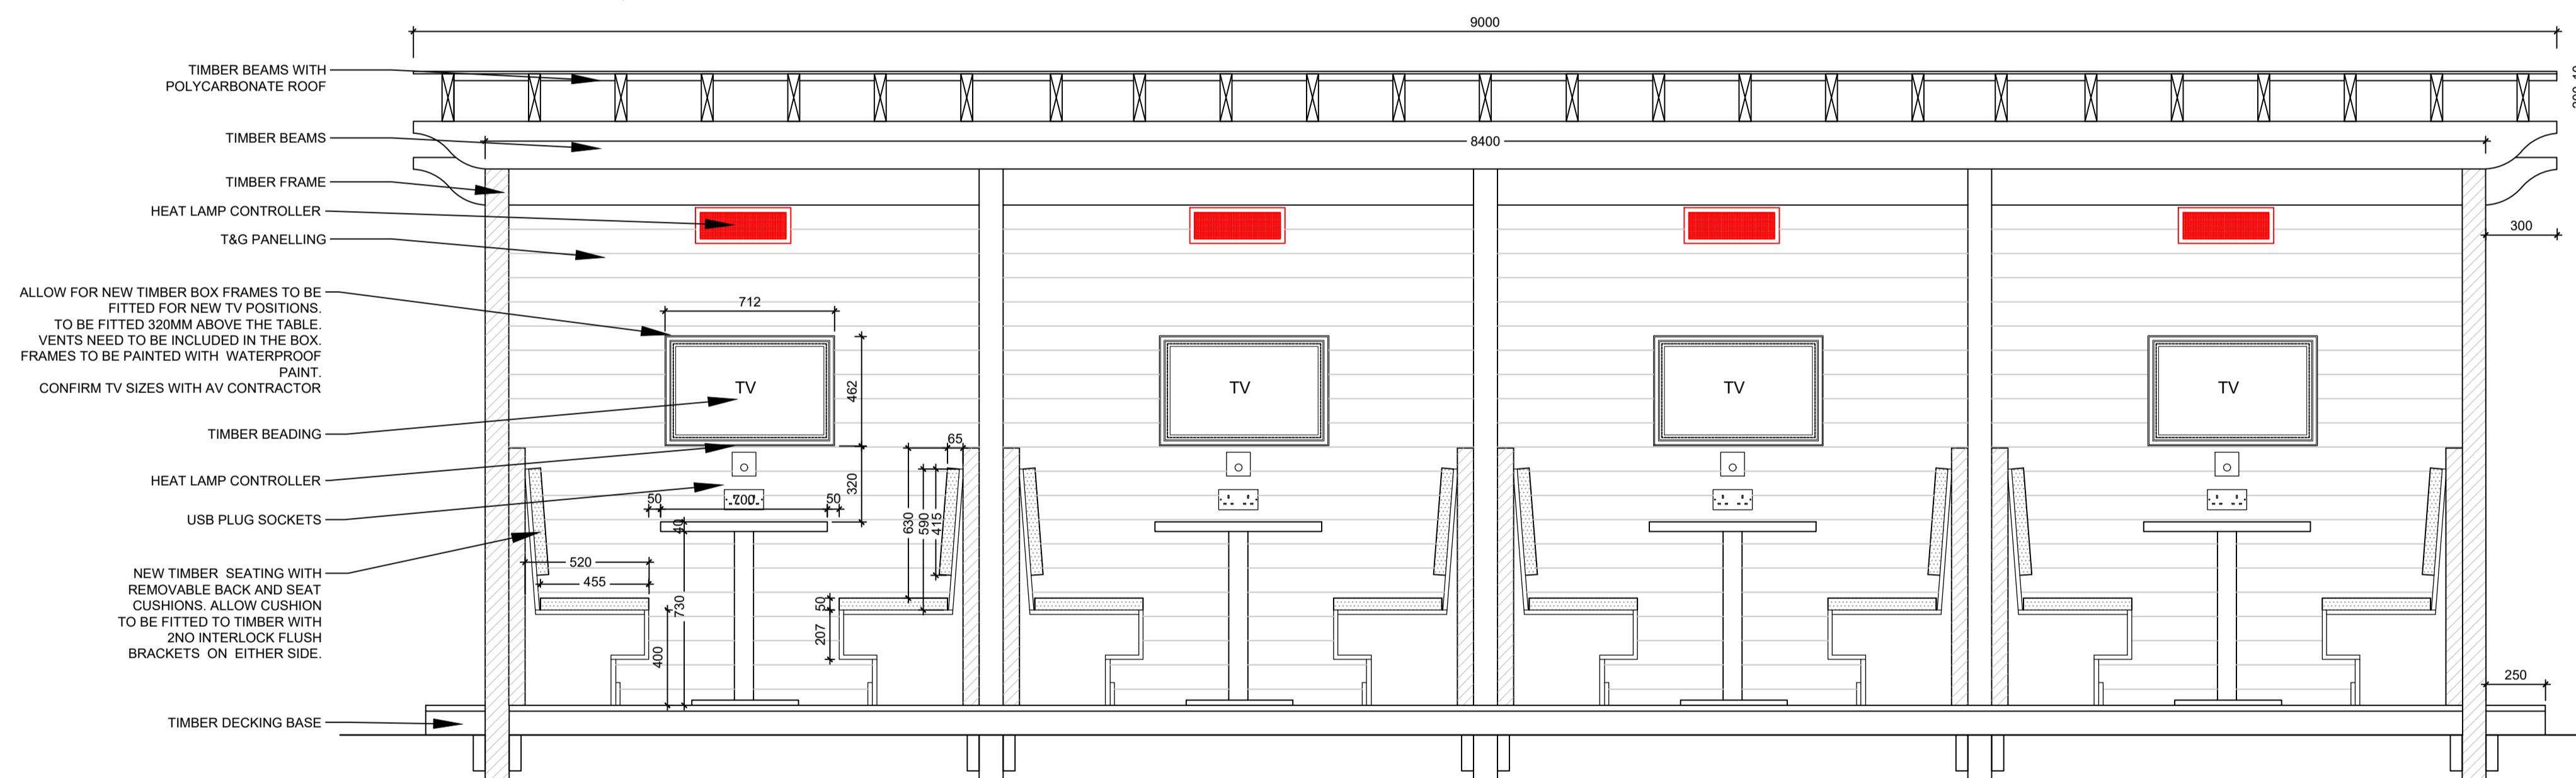

SECTION A-A

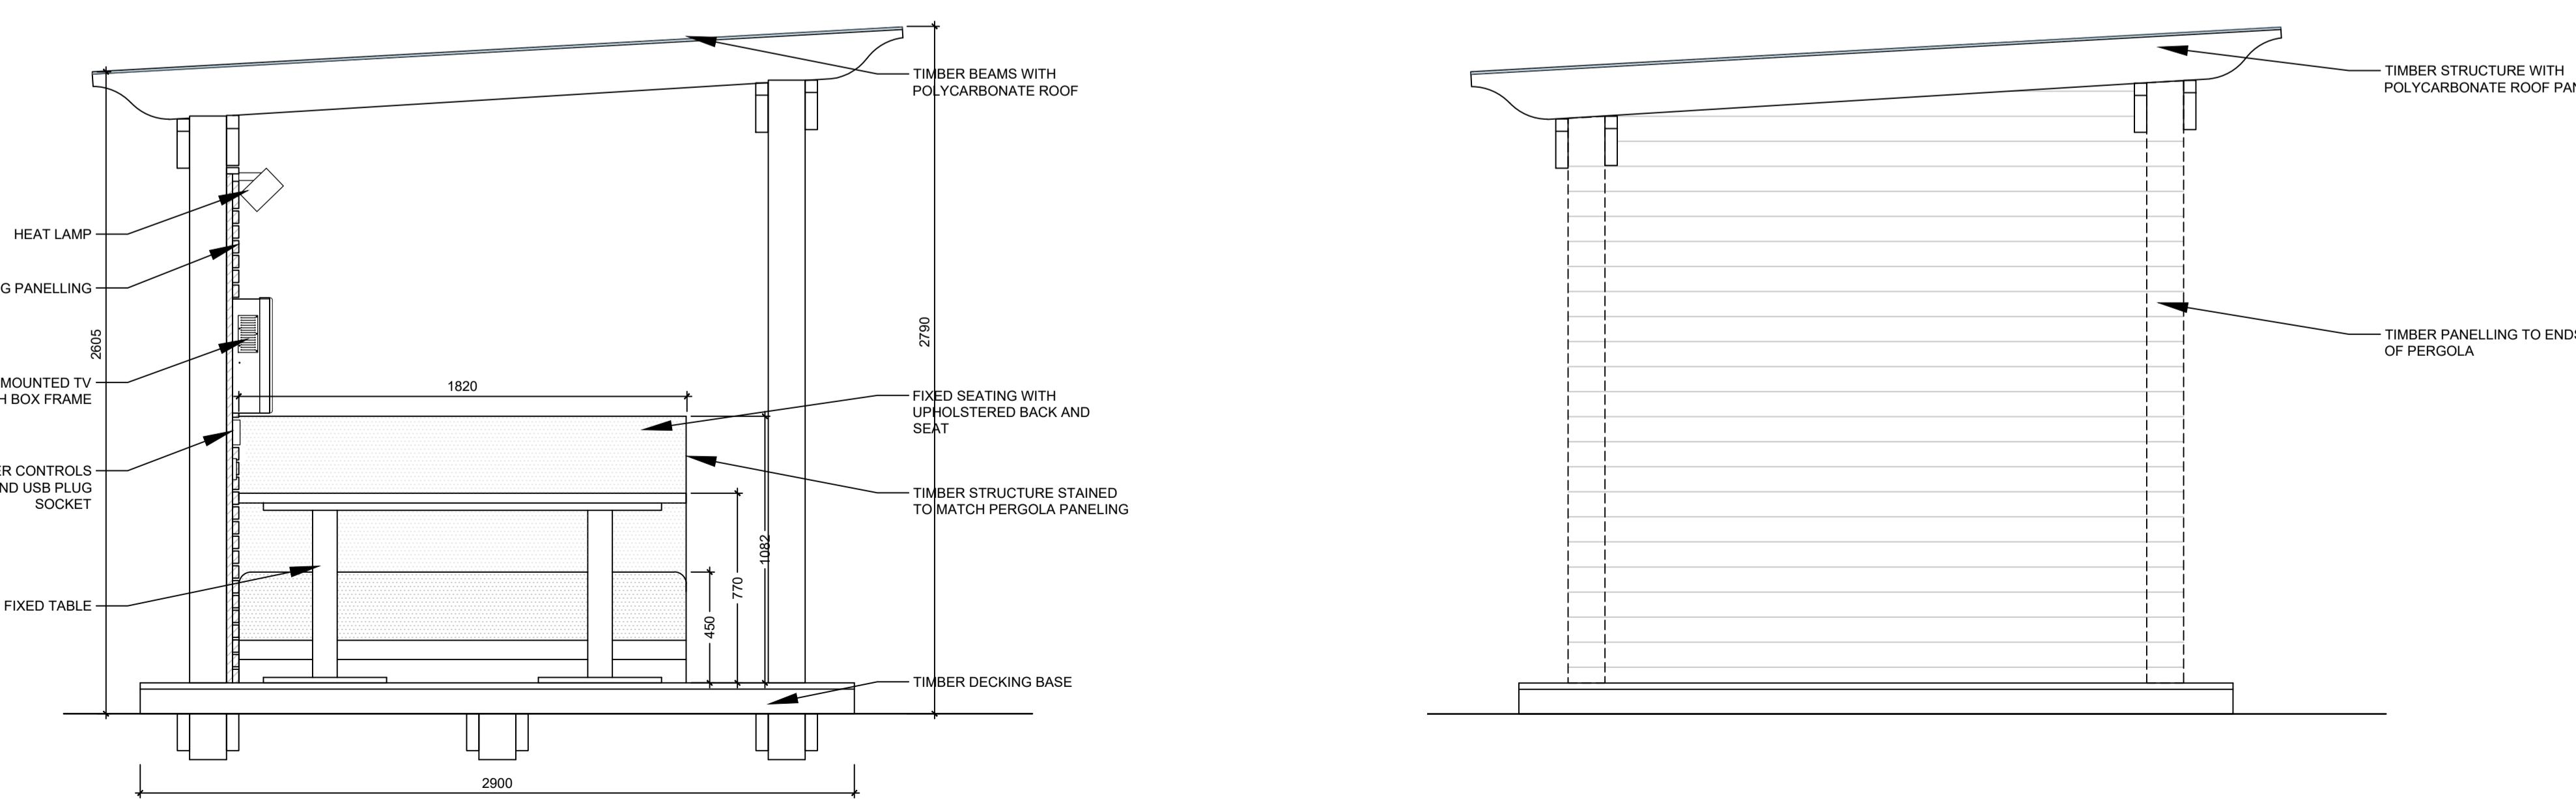

SECTION B-B

ELEVATION C


Work to annotated dimensions only. Harrison Inc take no responsibility from any inaccuracies from scaling from this drawing.  
All dimensions to be checked on site prior to manufacture and construction. This drawing is the property of Harrison Inc Holdings Limited and should not be reproduced without permission.  
All discrepancies to be brought to the attention of the architect immediately.  
This drawing is to be read in conjunction with the specification / bill of quantities and related drawings.

REVISIONS

-	FIRST ISSUE	05.06.2025	IB
A	REMOVED PLANTERS	28.10.25	IB
B	DOWNSIZED TO 4 BOOTHS	30.10.25	IB
C	REVISED	03.11.25	IB

05.06.2025 IB  
28.10.25 IB  
30.10.25 IB  
03.11.25 IB

FINISHES KEY	
NAME	IMAGE
SEAT AND BACK: SUNBURY FARENHEIGHT BALI APENDAE 4706	
TIMBER STAINED TO MATCH EXISTING ADJACENT FENCE	

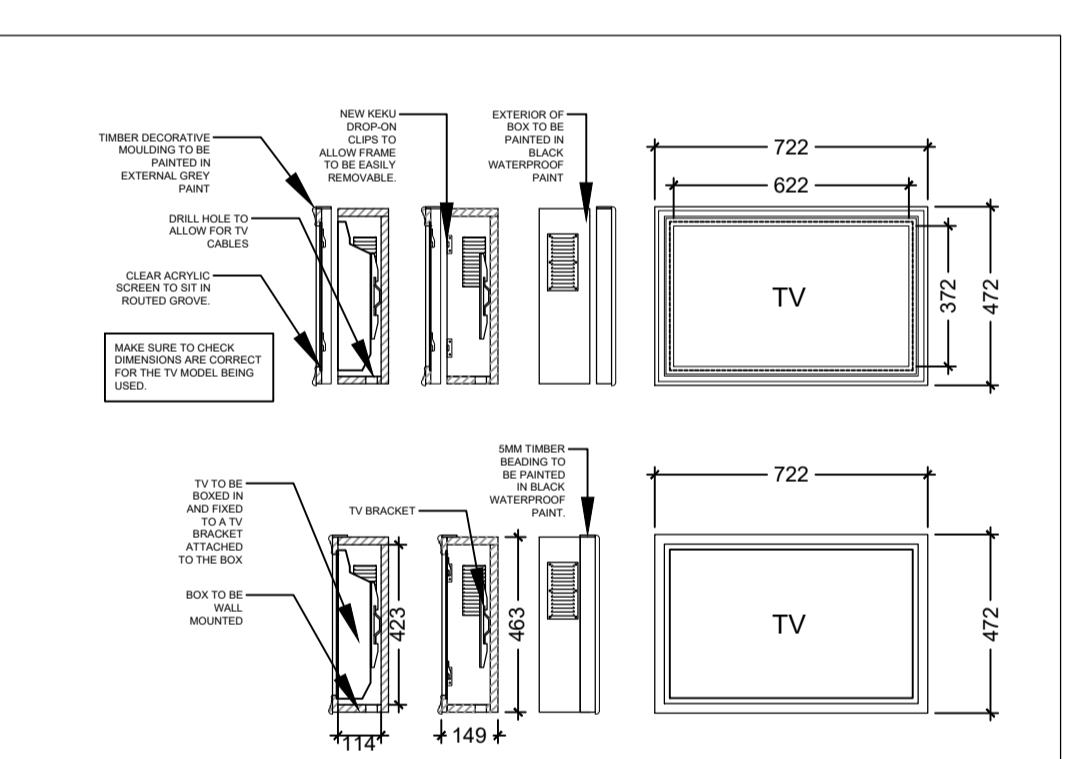

EXTERNAL WALL TV MOUNT

FOR PLANNING

@1:20 scale  
0 200mm 1m  
100mm 500mm 2m

**HARRISON INCE**  
ARCHITECTS INTERIOR DESIGNERS  
  
**STONEGATE GROUP**  
CLIENT  
COACH AND HORSES, ICKENHAM  
HIGH ROAD, UXBRIDGE, UB10 8LJ  
  
**PROPOSED PERGOLA AND  
FIXED SEATING DETAIL**  
TITLE  
DATE JULY 2025 SCALE 1:20 @ A1  
SECOND FLOOR EASTGATE MANOR STREET M4 J2  
JOB NO ST 213 DWG. NO. AD02 C  
TEL: 0161 236 3650 EMAIL: admin@harrison-ince.co.uk DRAWN CAD/IB  
CHECKED