




ELEVATION A

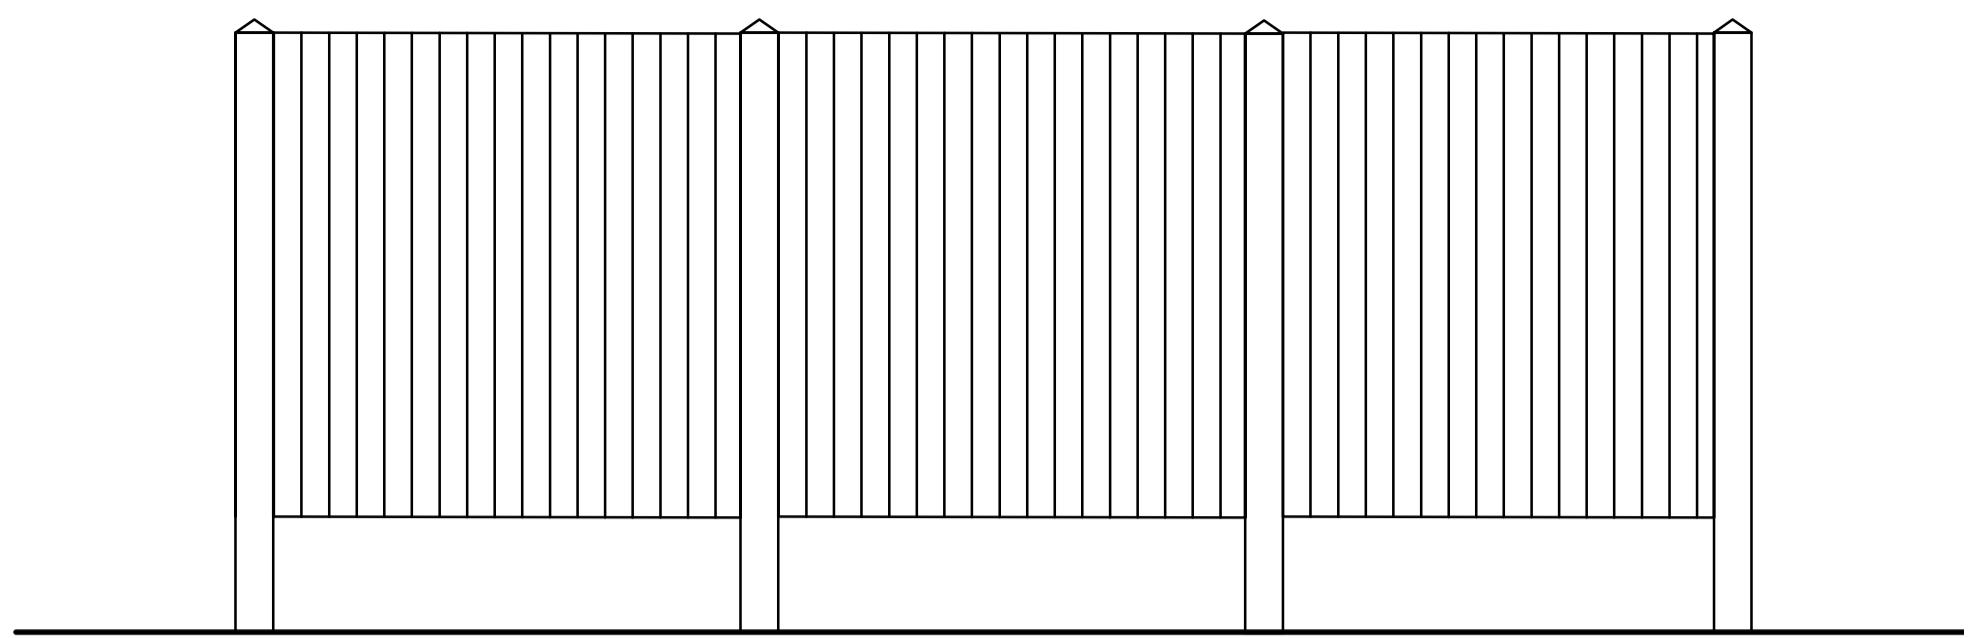


ELEVATION B / D

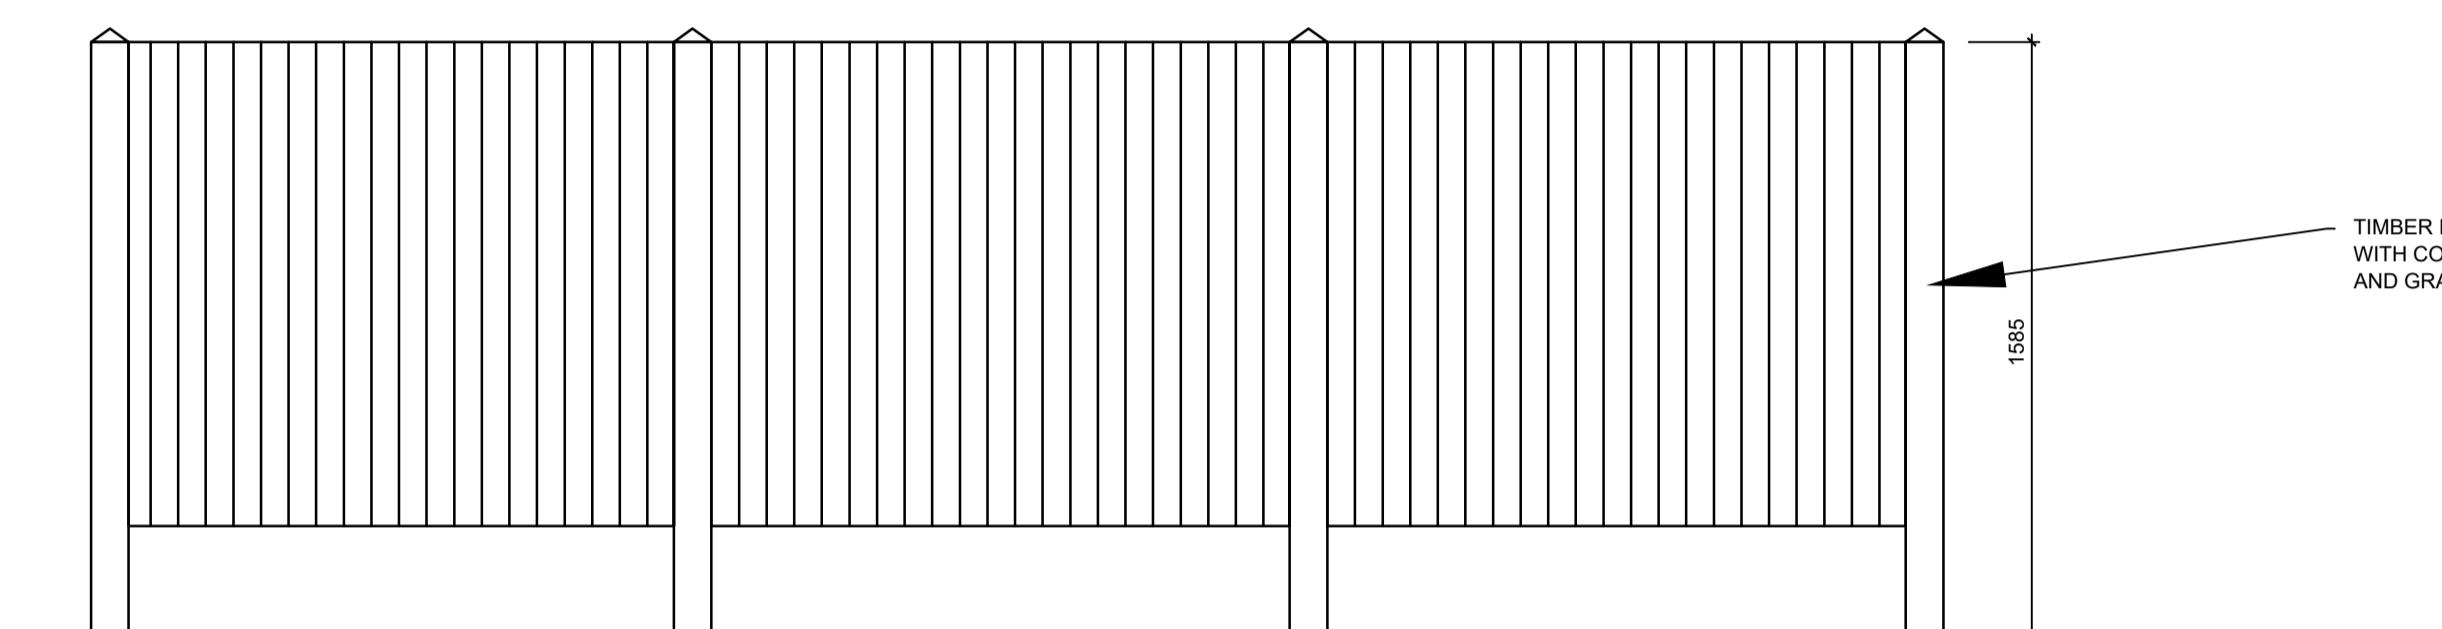

ELEVATION C

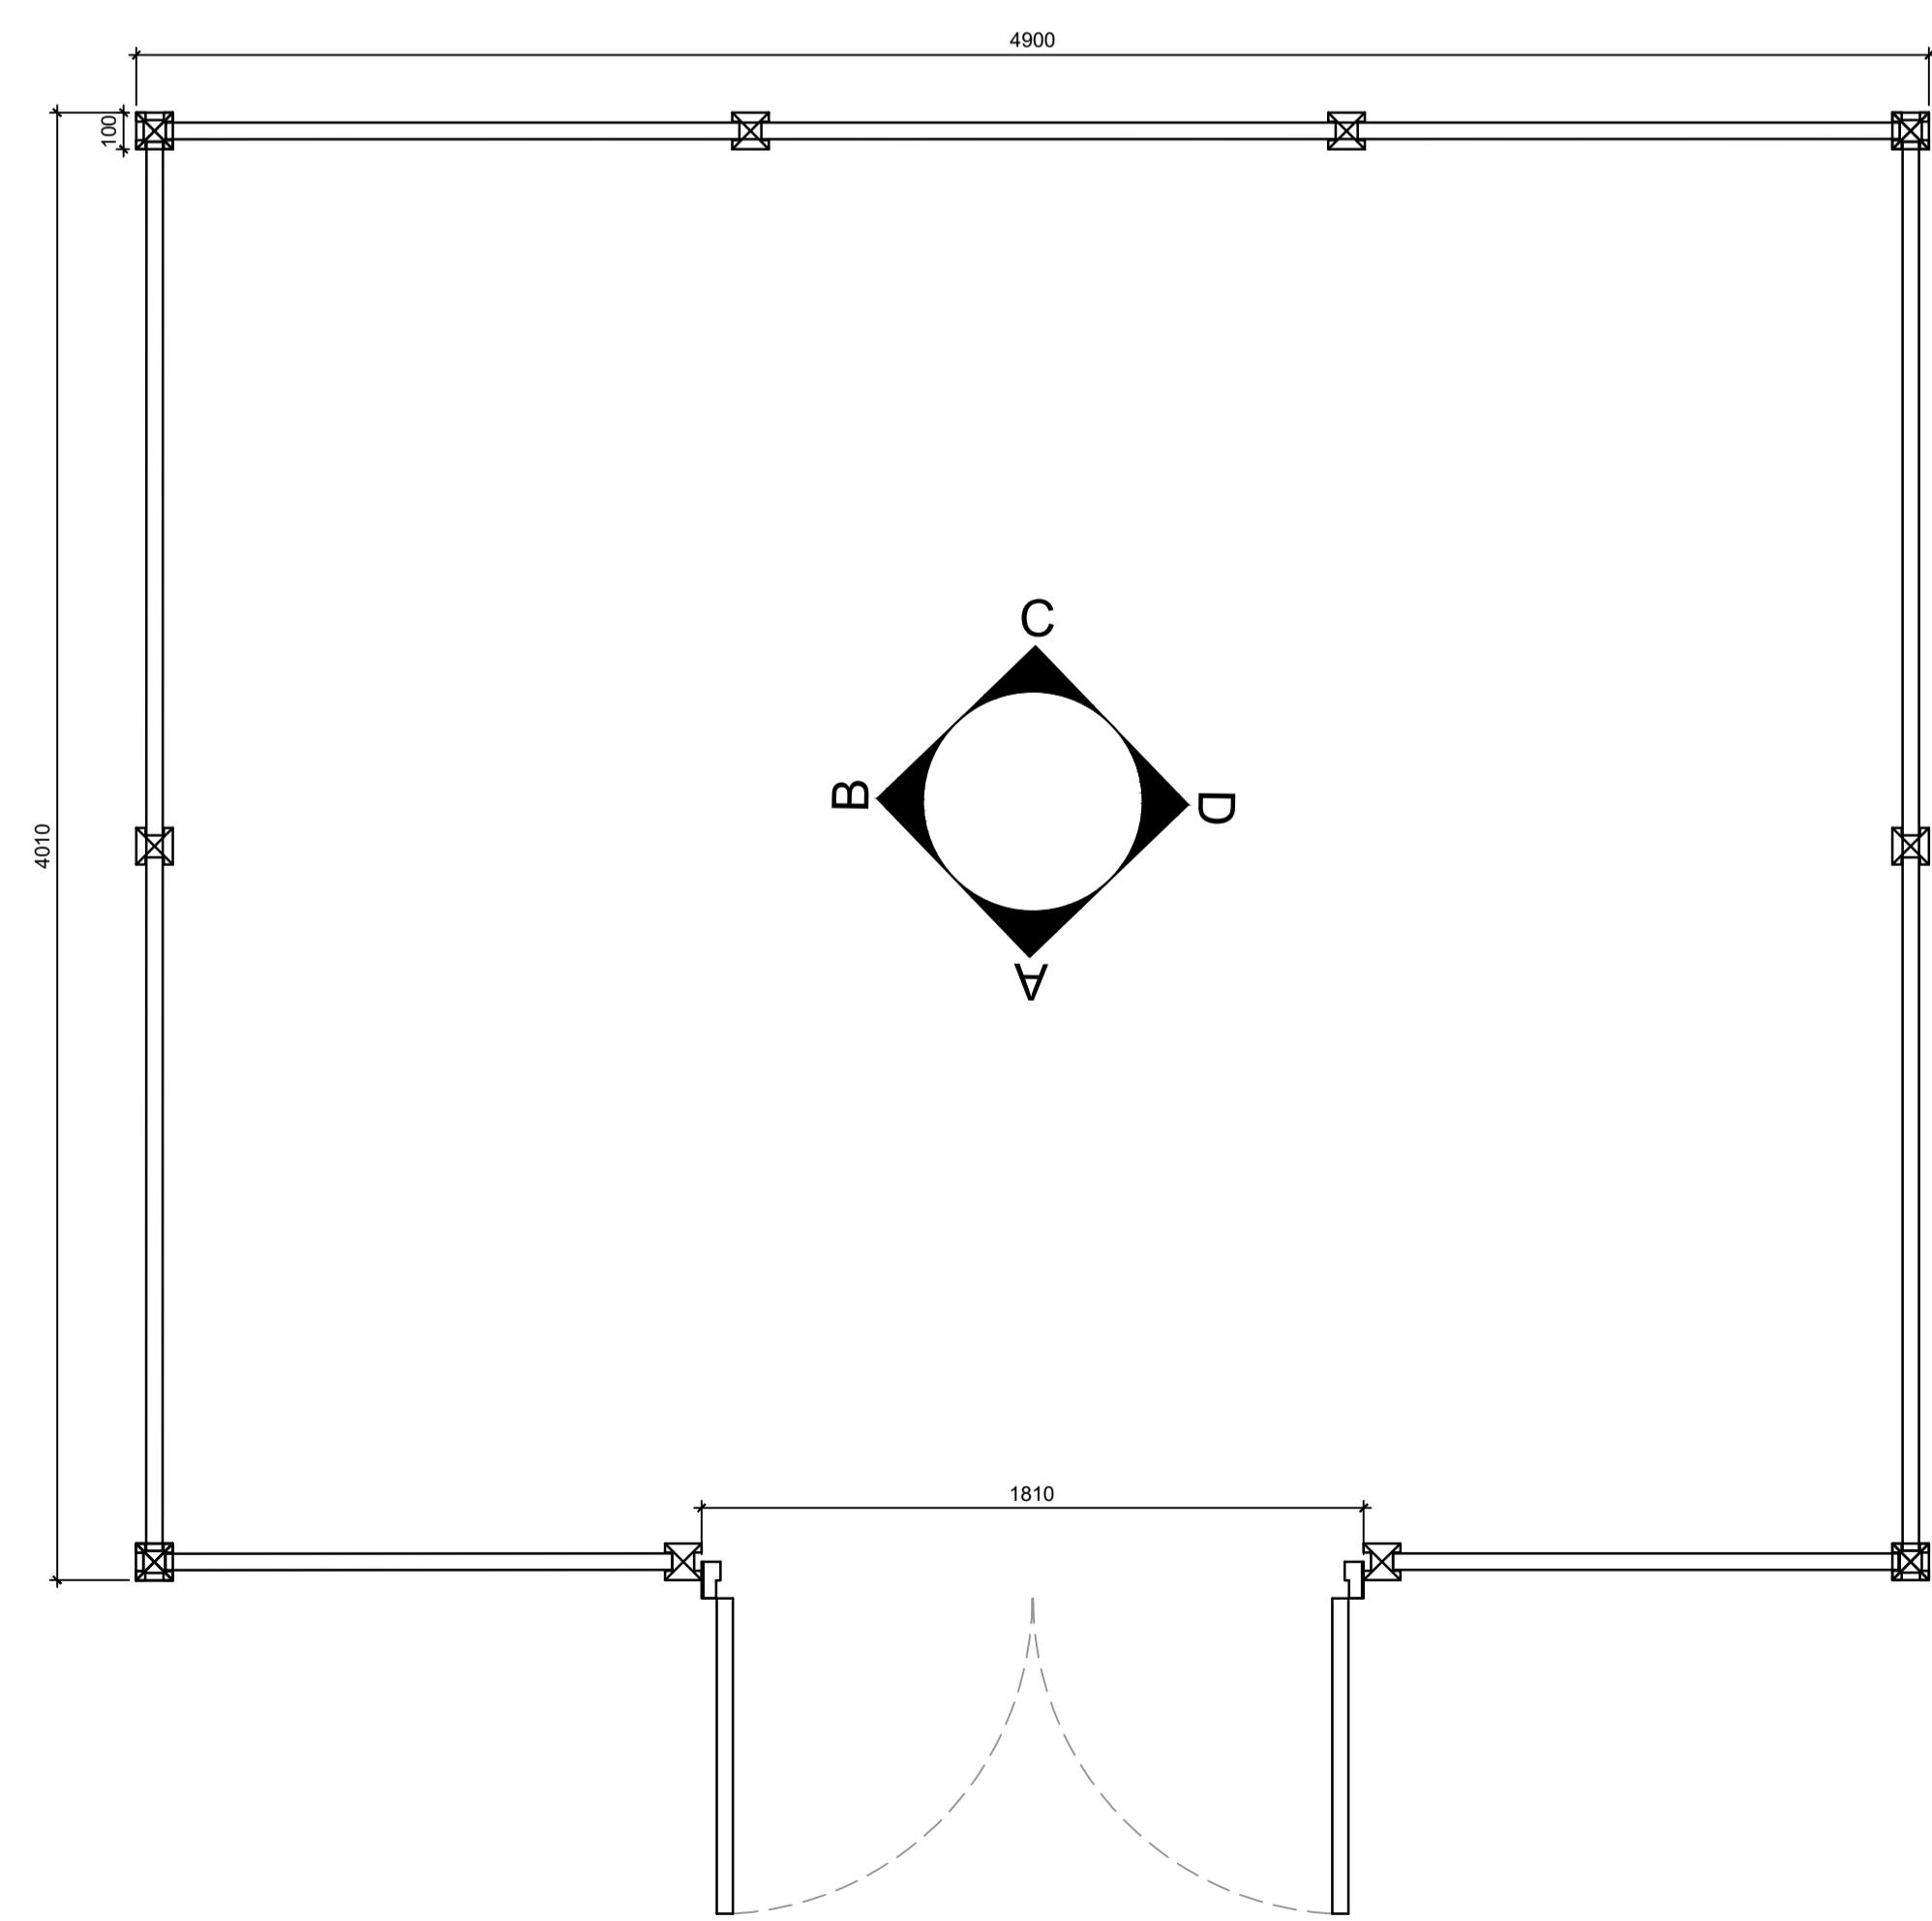

PLAN VIEW

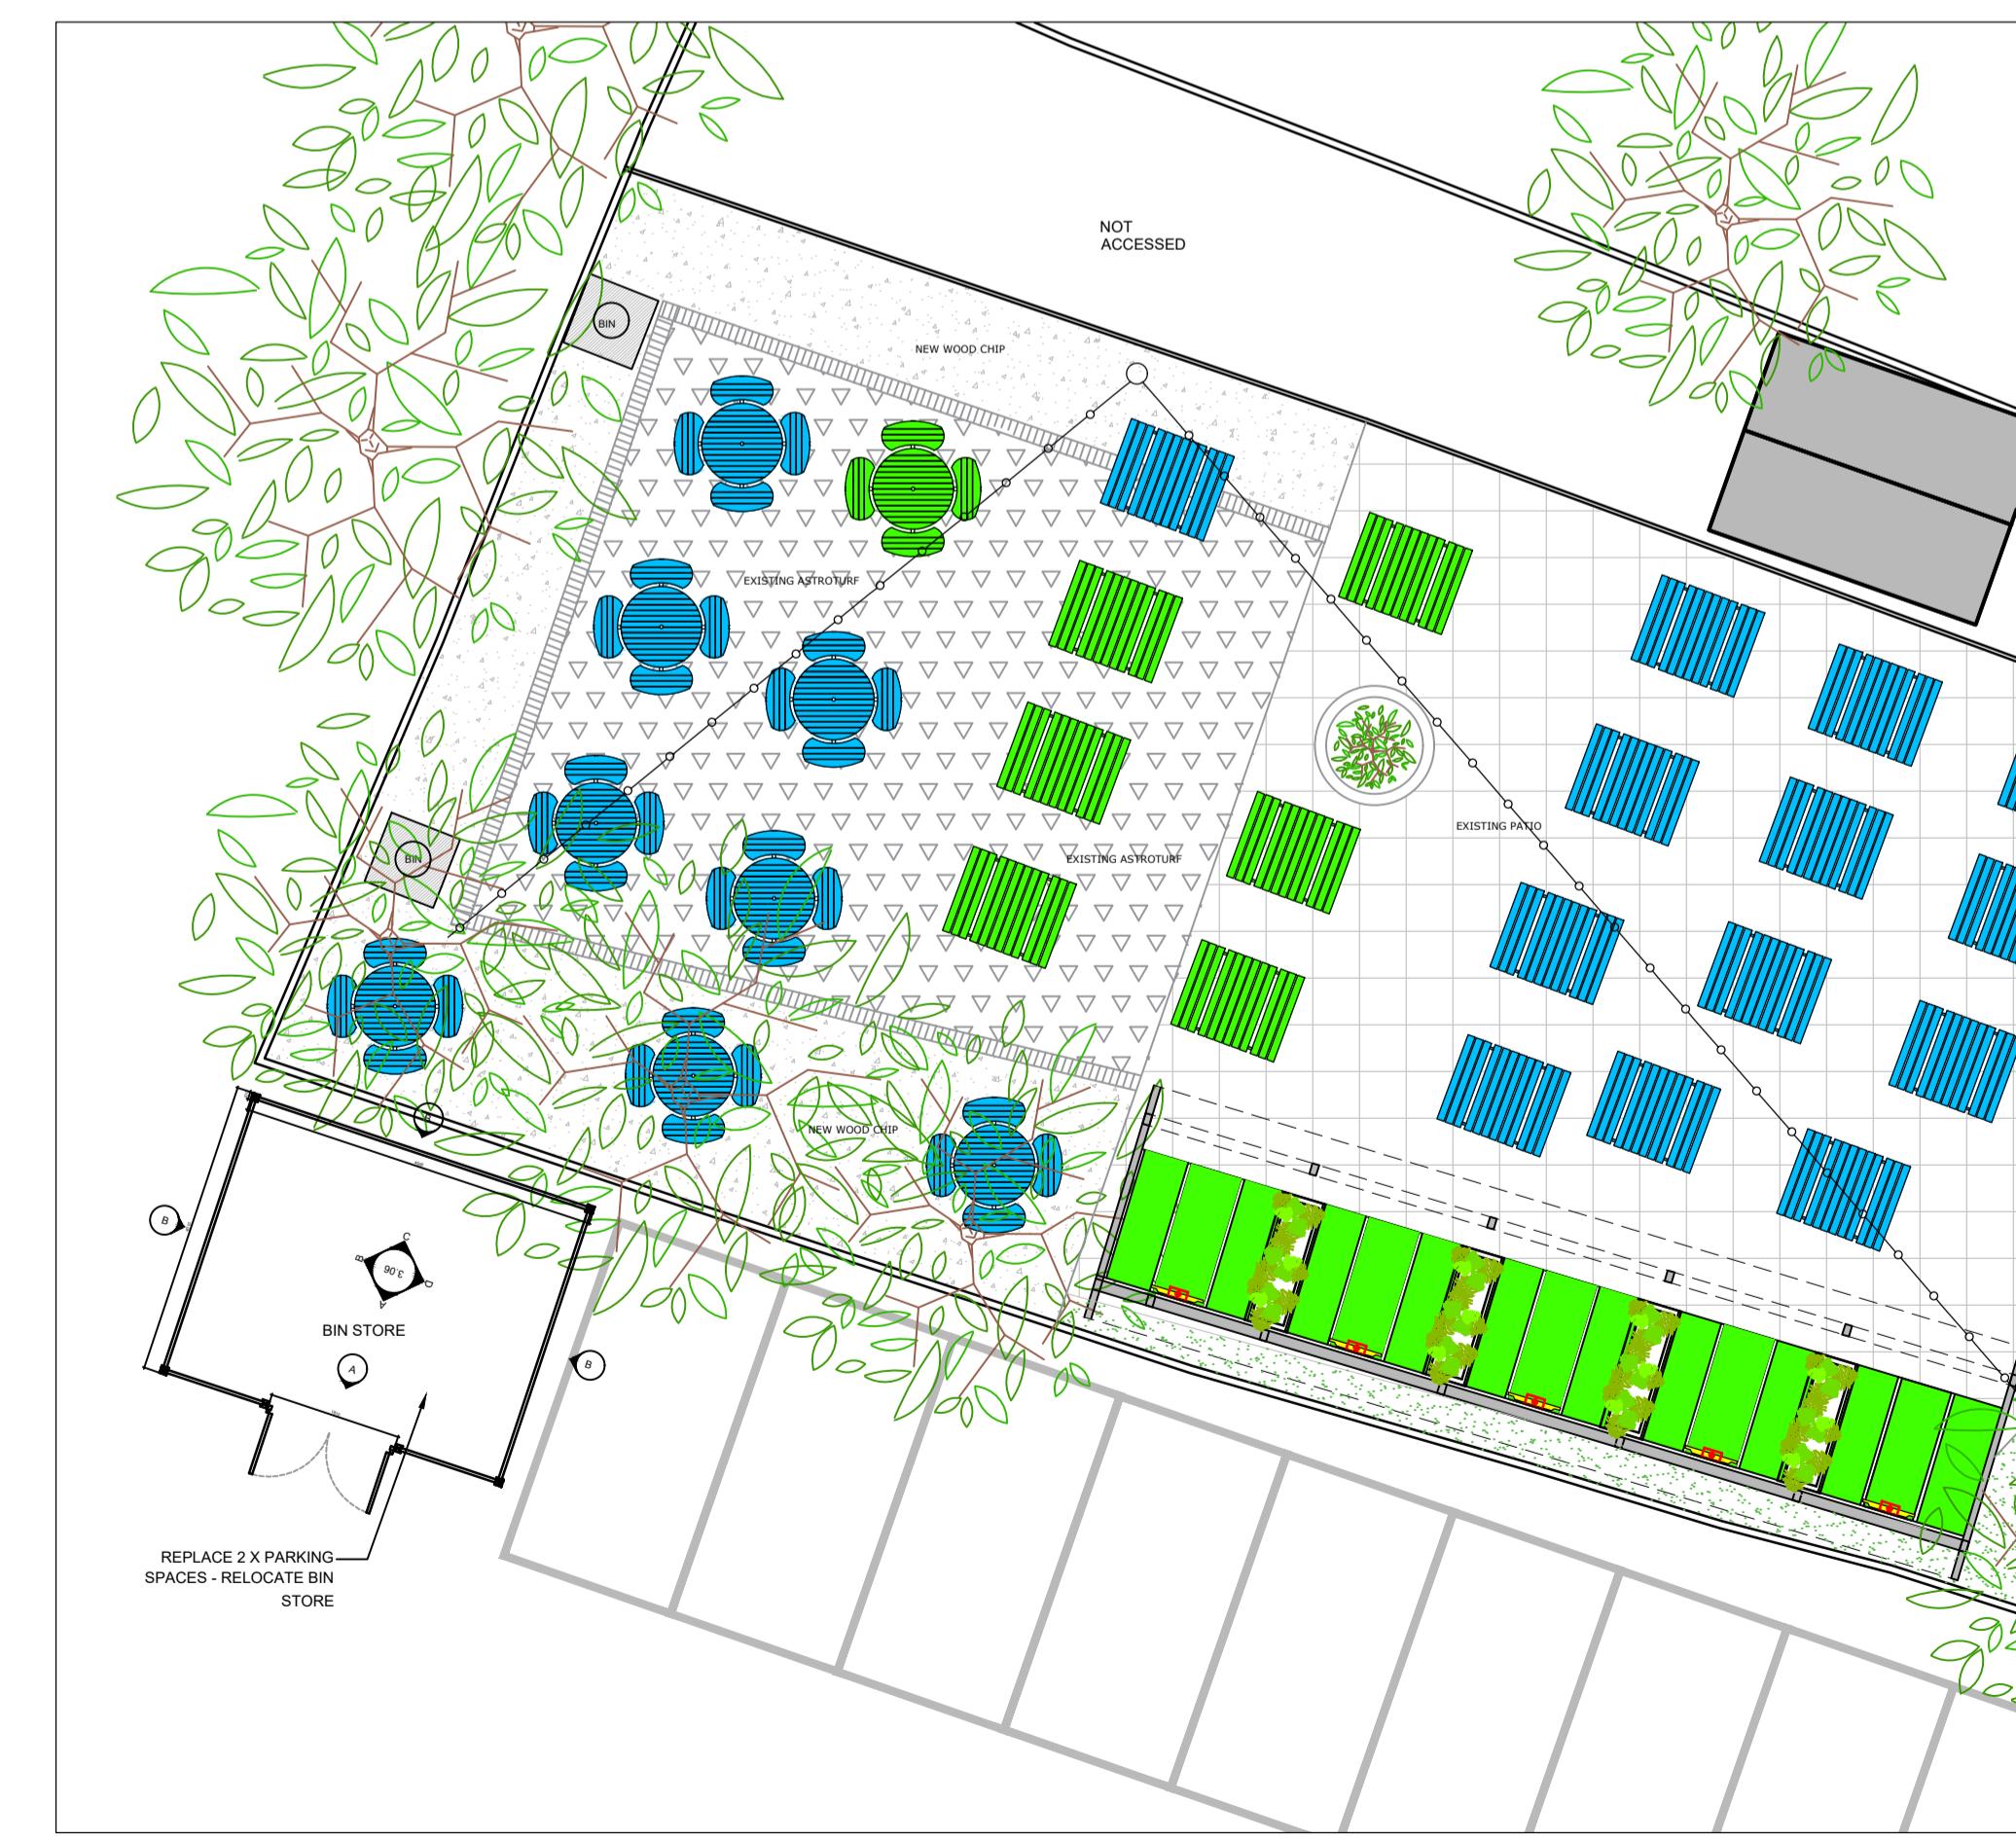

PLAN VIEW
Scale 1:100

Work to annotated dimensions only. Harrison Ince take no responsibility from any inaccuracies from scaling from this drawing.
All dimensions to be checked on site prior to manufacture and construction. This drawing is the property of Harrison Ince Holdings Limited and should not be reproduced without permission.
All discrepancies to be brought to the attention of the architect immediately.
This drawing is to be read in conjunction with the specification / bill of quantities and related drawings.

REVISIONS

- FIRST ISSUE

05.06.2025 IB

@1:20 scale
0 200mm 1m
100mm 500mm 2m

HARRISON INCE

ARCHITECTS INTERIOR DESIGNERS

STONEGATE GROUP

CLIENT
COACH AND HORSES, ICKENHAM
HIGH ROAD, UXBRIDGE, UB10 8LJ

PROJECT
PROPOSED BIN STORE

TITLE
DATE JULY 2025 SCALE 1:20 @ A1
SECOND FLOOR
BASCETT
2 CASTLE STREET
MANCHESTER
M1 2LZ
TEL: 0161 236 3650
EMAIL: admin@harrison-ince.co.uk
DRAWN CAD/IB
JOB NO ST 213 DWG. NO. AD03
CHECKED