


Work to annotated dimensions only. Harrison Ince take no responsibility for any inaccuracies from scaling from this drawing. All dimensions to be checked on site prior to manufacture and construction. This drawing is the property of Harrison Ince Holdings Limited and should not be reproduced without permission. All discrepancies to be brought to the attention of the architect immediately. This drawing is to be read in conjunction with the specification / bill of quantities and related drawings.

REVISIONS
FIRST ISSUE
13.01.25 IB

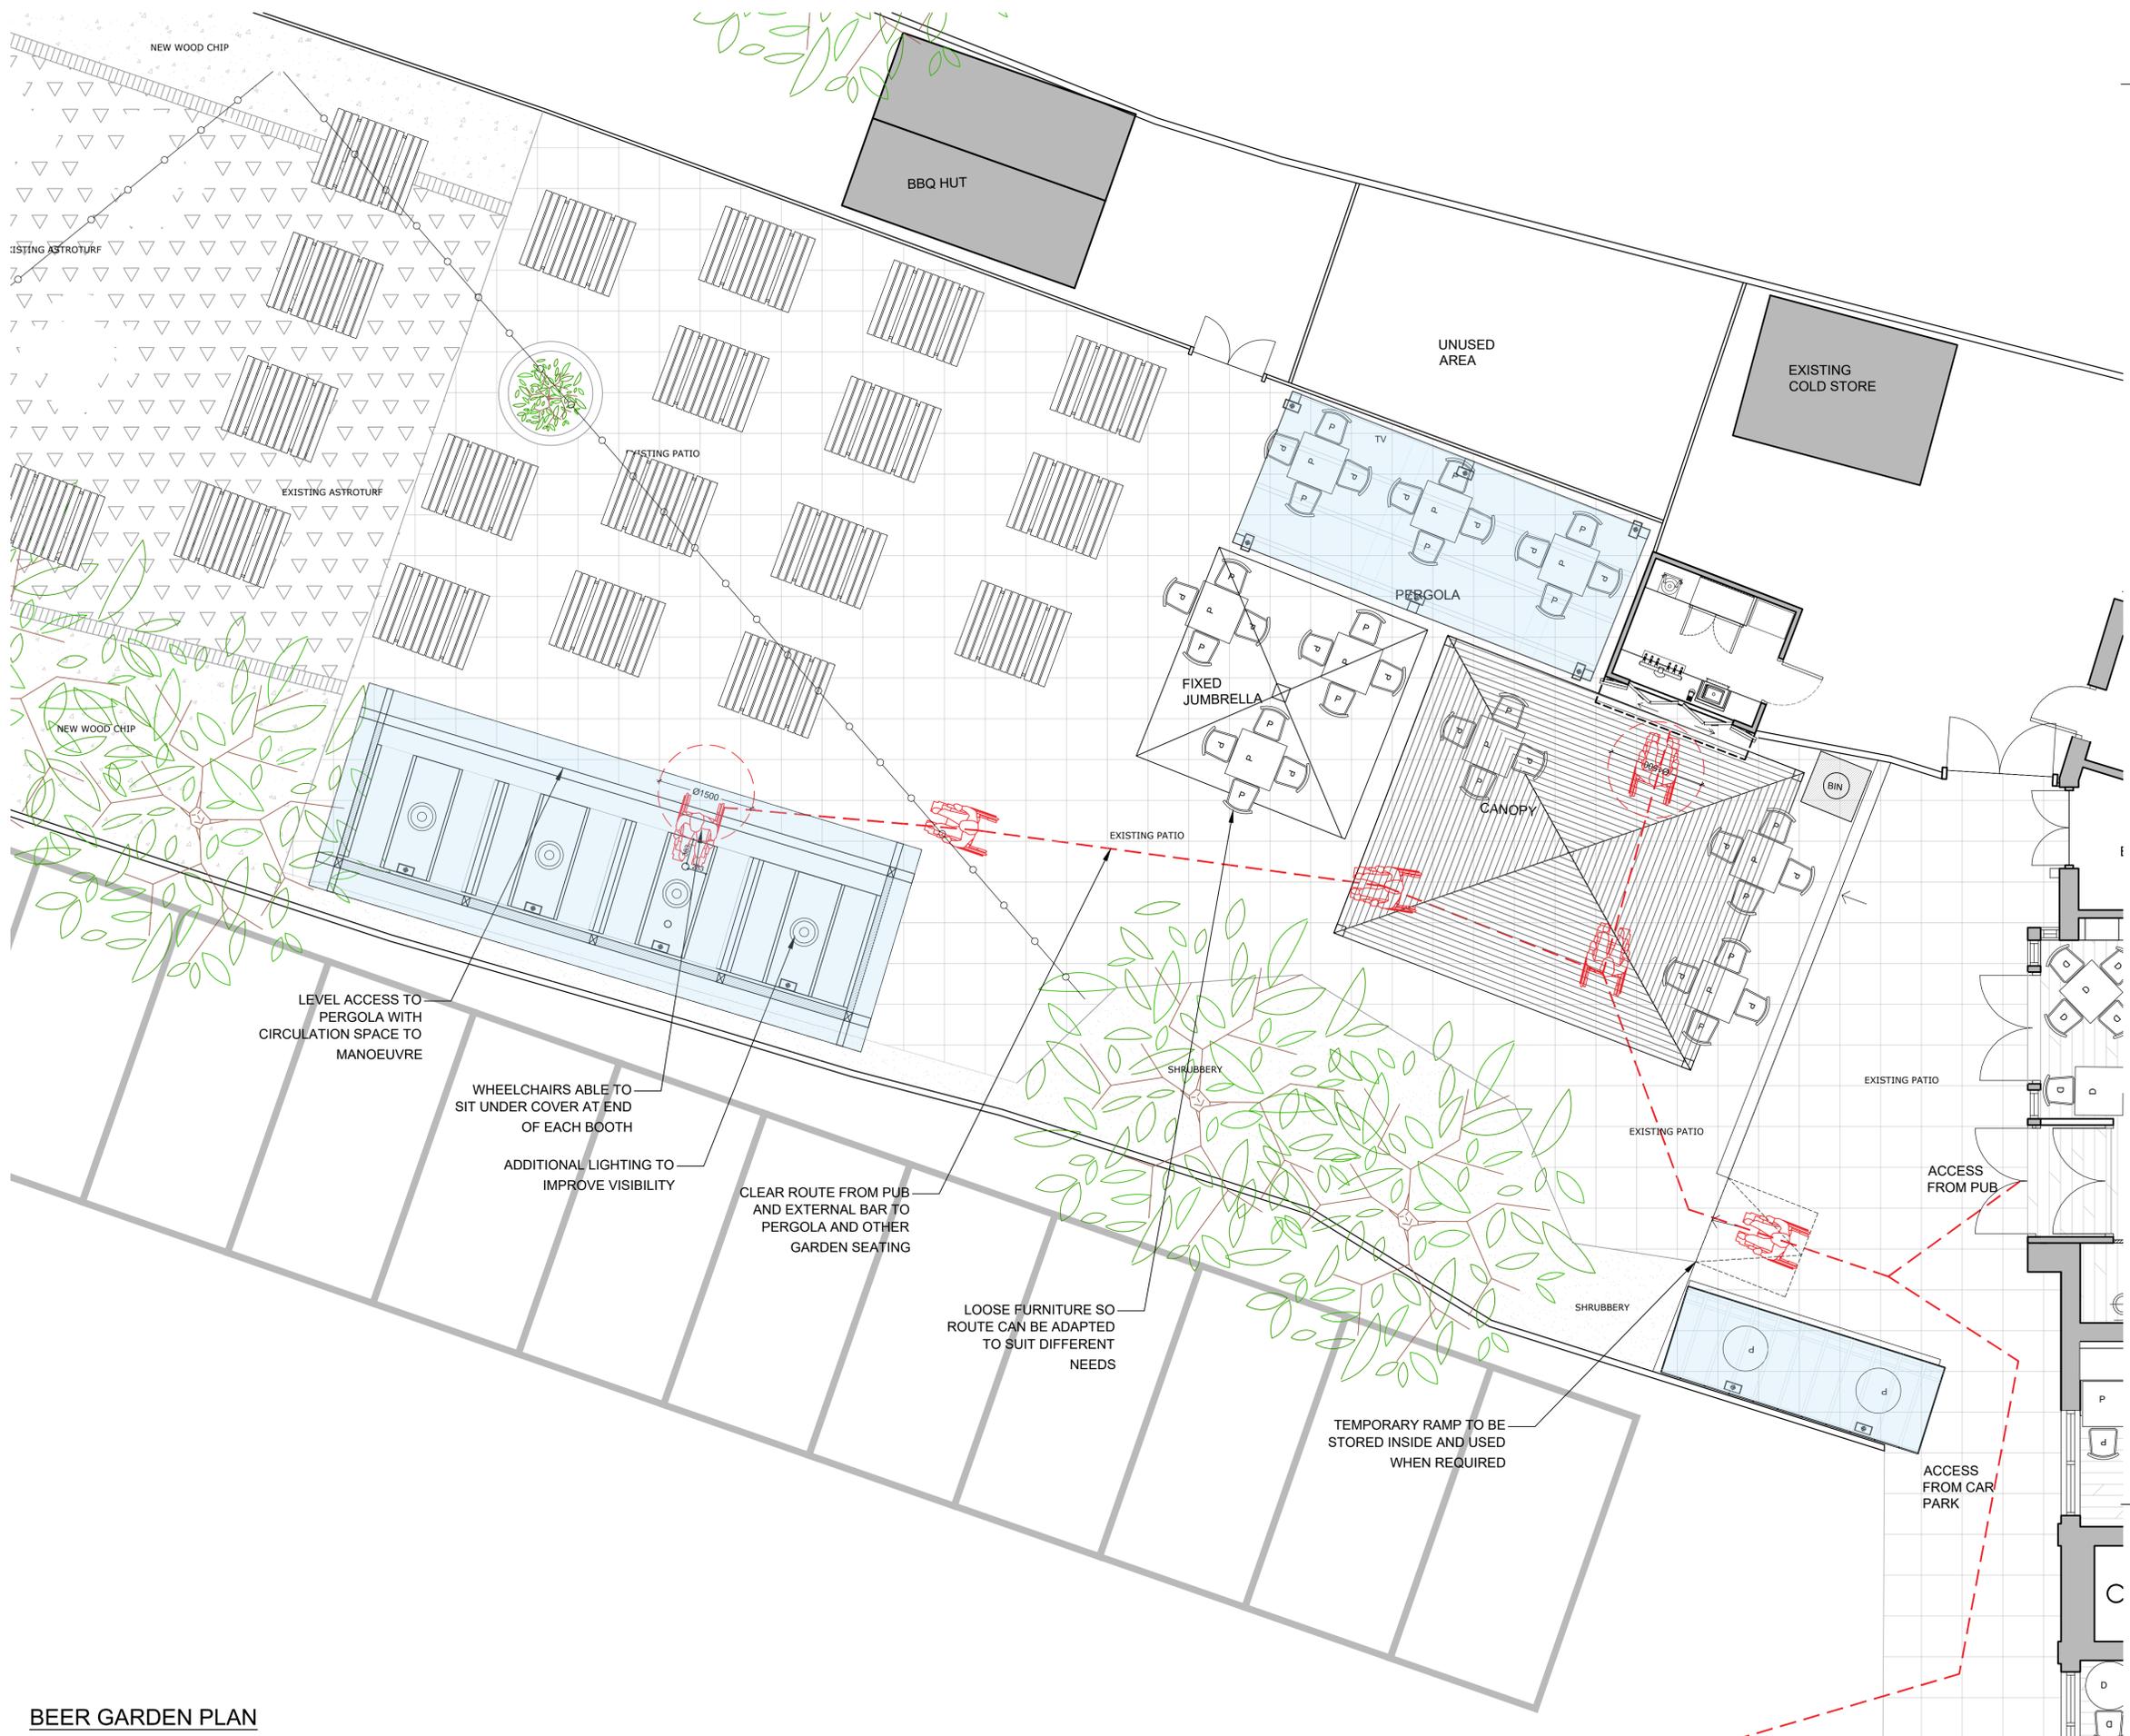

LEVEL ACCESS TO PERGOLA WITH CIRCULATION SPACE TO MANOEUVRE

WHEELCHAIRS ABLE TO SIT UNDER COVER AT END OF EACH BOOTH


ADDITIONAL LIGHTING TO IMPROVE VISIBILITY

CLEAR ROUTE FROM PUB AND EXTERNAL BAR TO PERGOLA AND OTHER GARDEN SEATING

LOOSE FURNITURE SO ROUTE CAN BE ADAPTED TO SUIT DIFFERENT NEEDS

TEMPORARY RAMP TO BE STORED INSIDE AND USED WHEN REQUIRED

FOR PLANNING

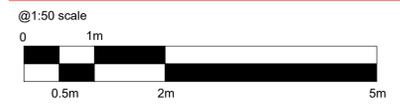

HARRISON INCE ARCHITECTS INTERIOR DESIGNERS	
CLIENT STONEGATE GROUP	
PROJECT COACH AND HORSES, ICKENHAM HIGH ROAD, UXBRIDGE, UB10 8LJ	
TITLE PROPOSED PLANS ACCESSIBILITY PLAN	
DATE JAN 2026	SCALE 1:50 @ A1
JOB NO. ST 213	DWG NO. AL06
DRAWN CAD/IB	CHECKED

BEER GARDEN PLAN

SECOND FLOOR EASTGATE
2 CASTLE STREET
MANCHESTER
M3 4LZ
TEL: 0161 226 3650
EMAIL: admin@harrisonince.co.uk