


**Location Plan**  
Scale 1:1250

**GENERAL NOTES:**

1. ALL DIMENSIONS ARE IN MILLIMETER.
2. VERIFY ALL DIMENSIONS AND CONDITIONS BEFORE BUILDING OR STARTING CONSTRUCTION. NOTIFY THE DESIGNER IMMEDIATELY OF ANY DISCREPANCY OR VARIATION.
3. ALL WORK TO COMPLY WITH CURRENT BUILDING REGULATIONS AND CODES OF PRACTICE

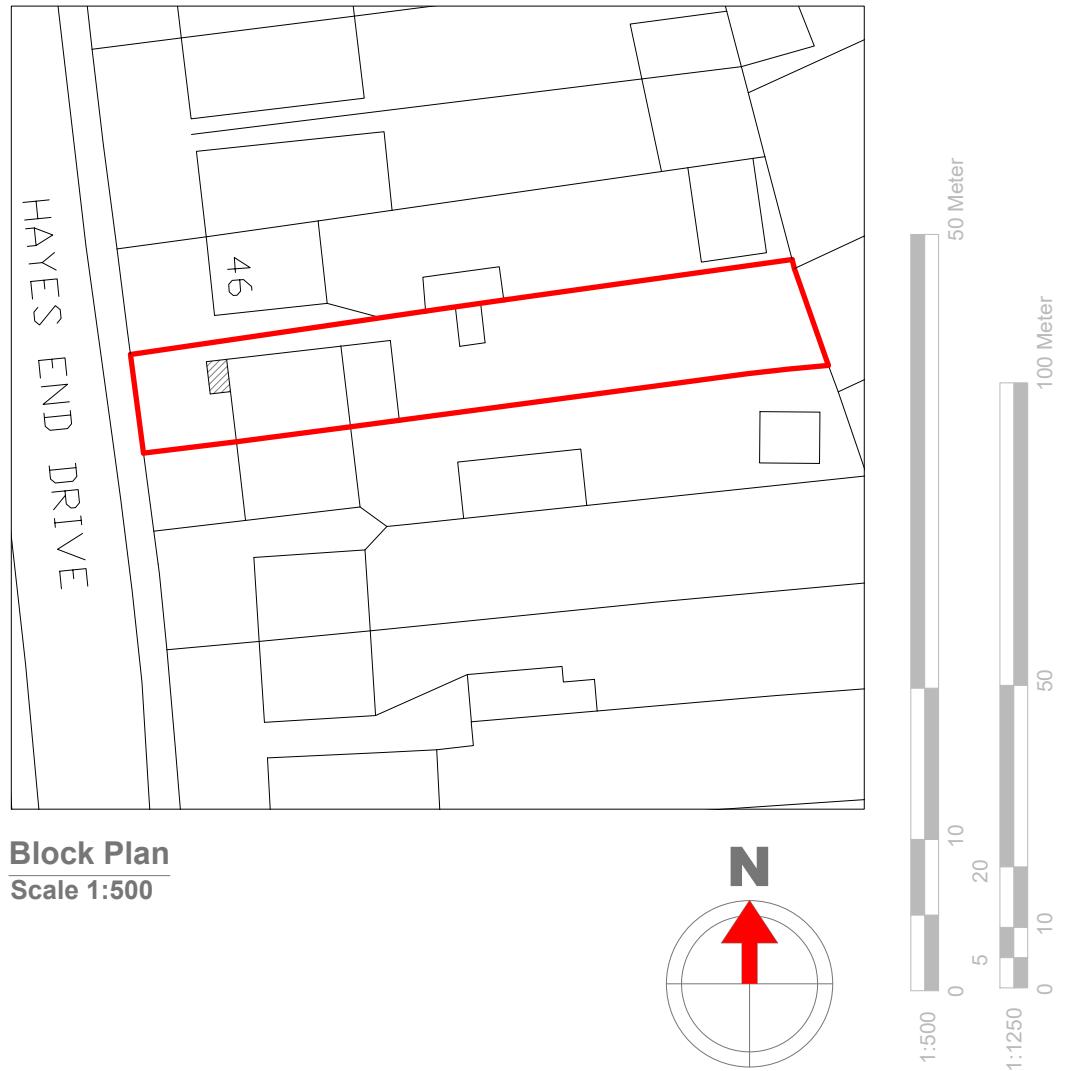

**Location & Block Plans**

Site Address  
44 Hayes End Drive  
Hayes  
Middlesex  
UB4 8HD

Scale: 1:1250/500@A4  
Date: 06/02/2025  
Drawing No.:  
2025/016 -04PD  
Drawn By:  
FP

Revision Date:  
\_\_\_\_\_  
\_\_\_\_\_  
\_\_\_\_\_  
\_\_\_\_\_  
e:mail -  
faluckpatel@yahoo.com  
(M) +44 (0) 7871 466 254

**Faluck Patel**