




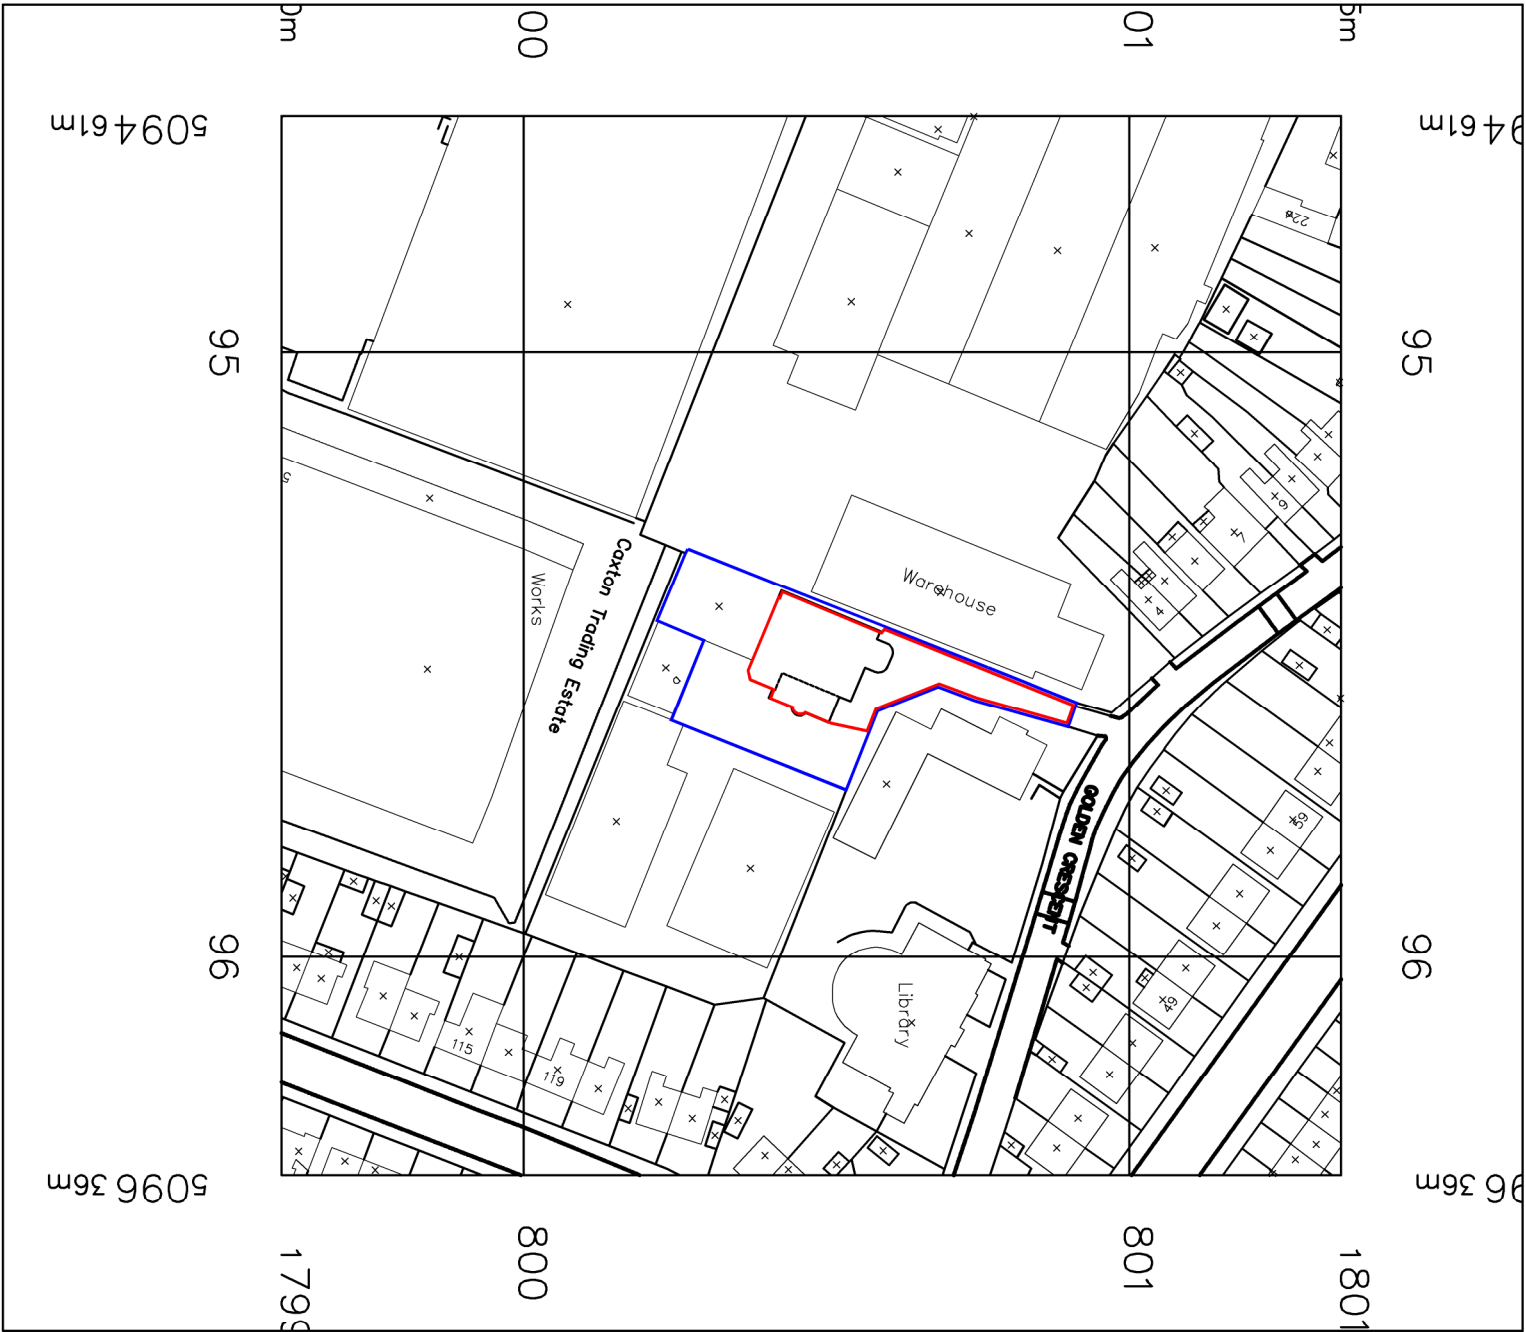

Site Location Plan
Scale: 1:1250 @ A3

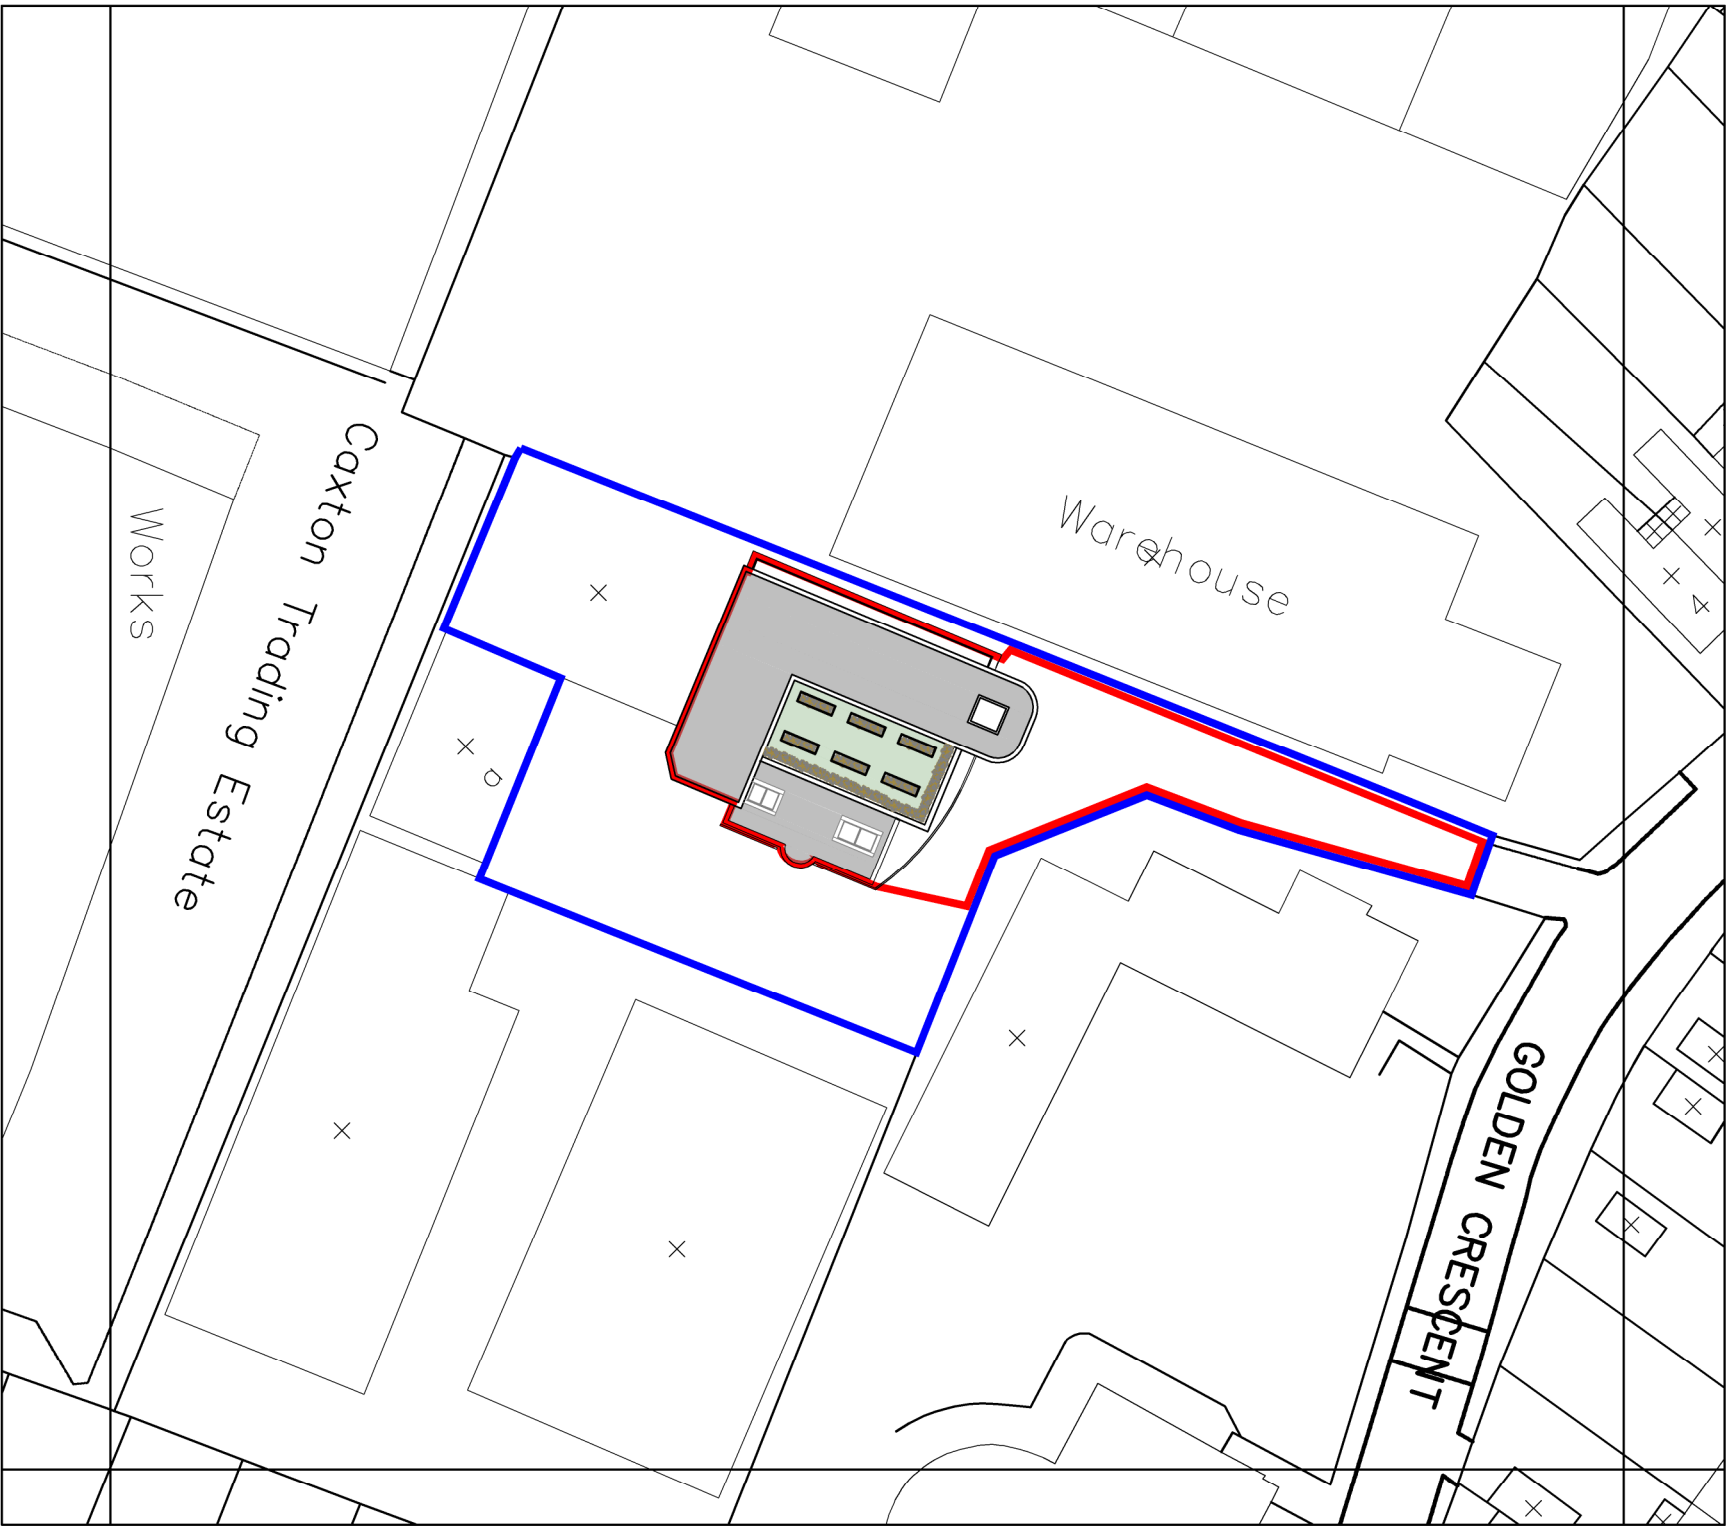

Site Block Plan
Scale: 1:500 @ A3

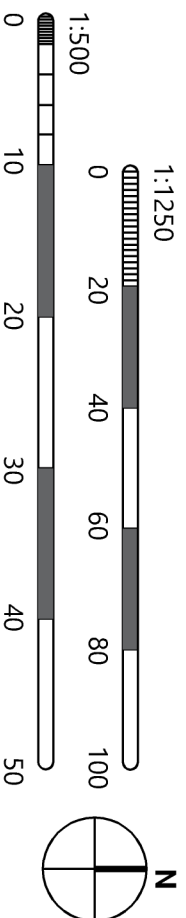

BRL design