




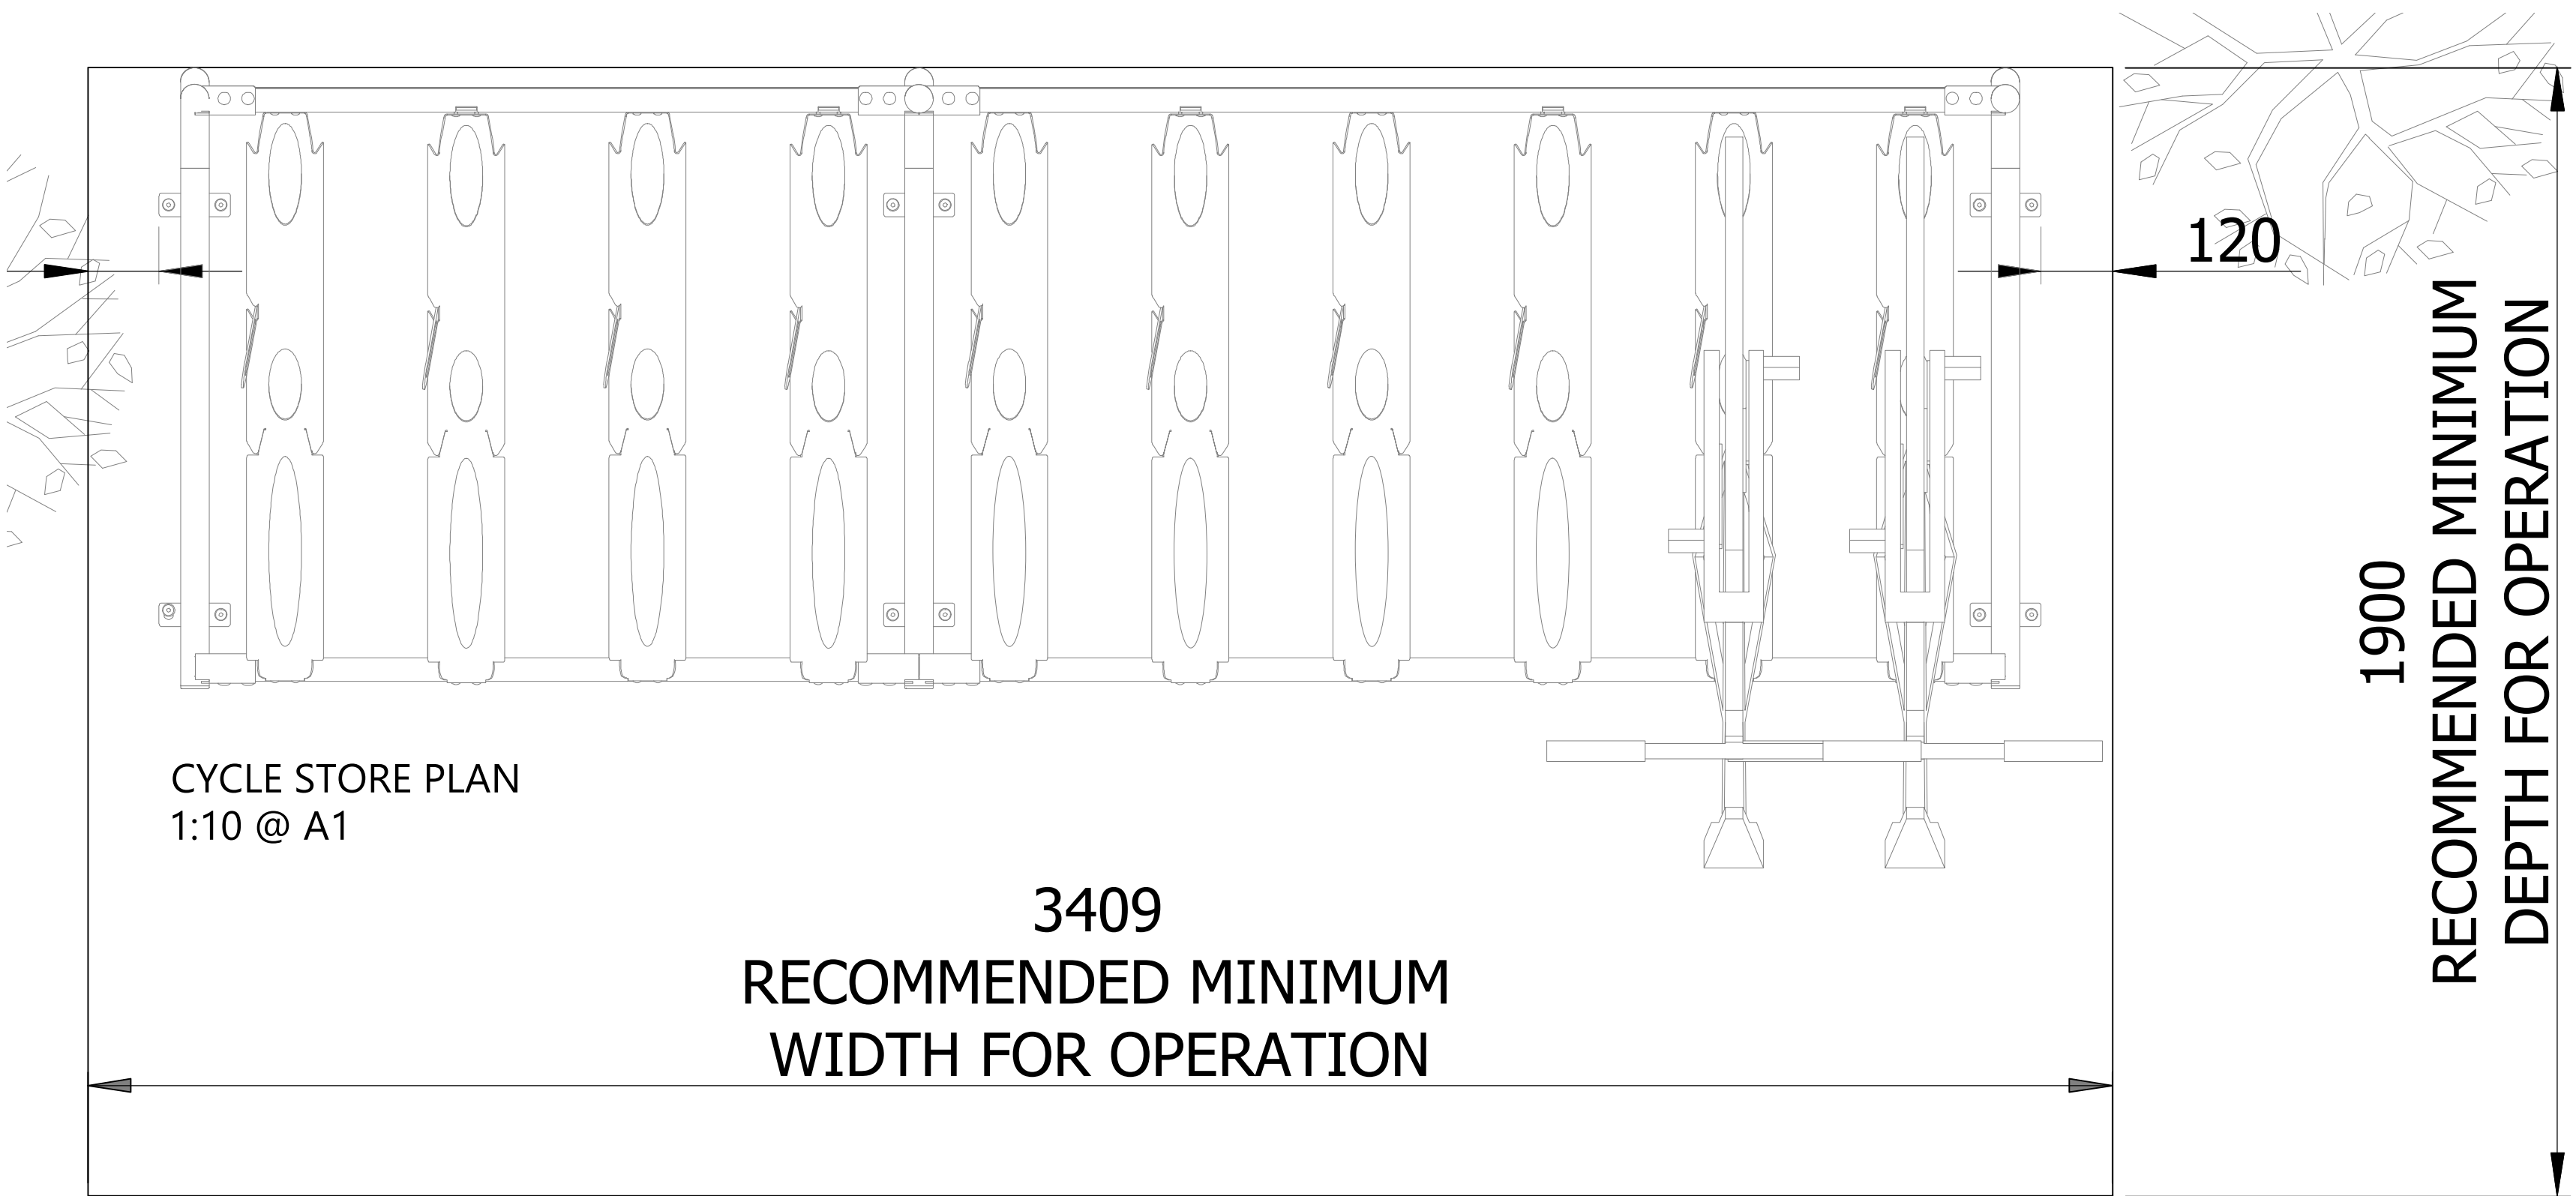


CYCLE STORE LOCATION PLAN
1:50 @ A1

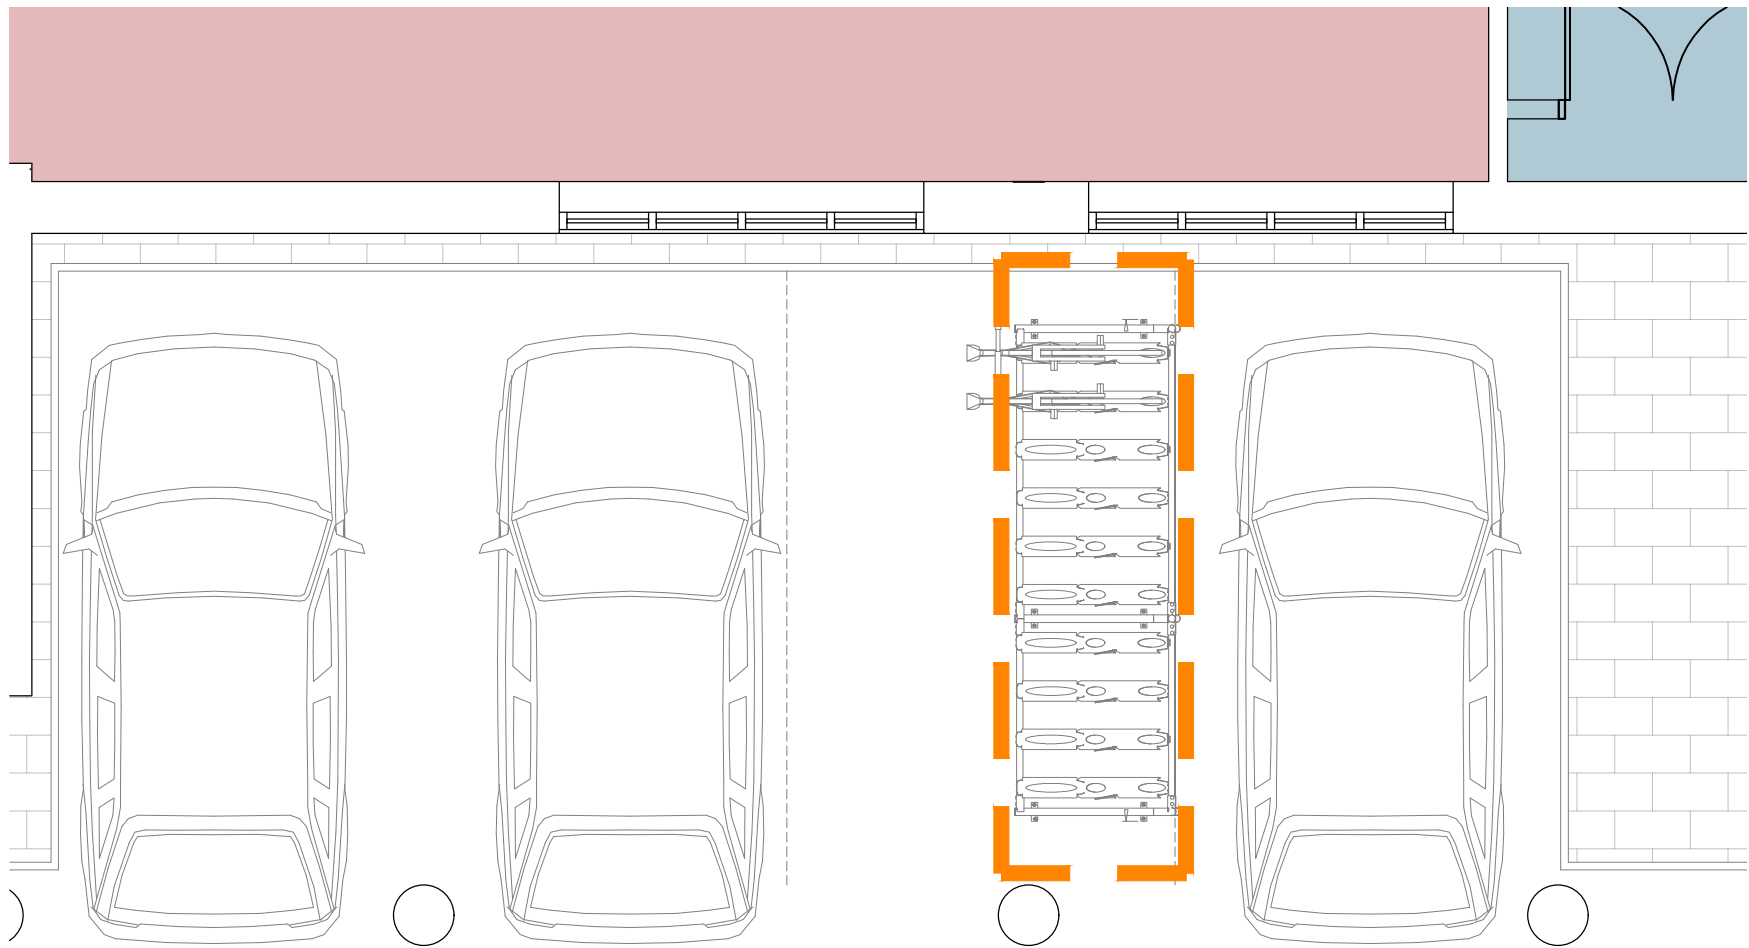

CYCLE STORE FRONT ELEVATION
1:10 @ A1

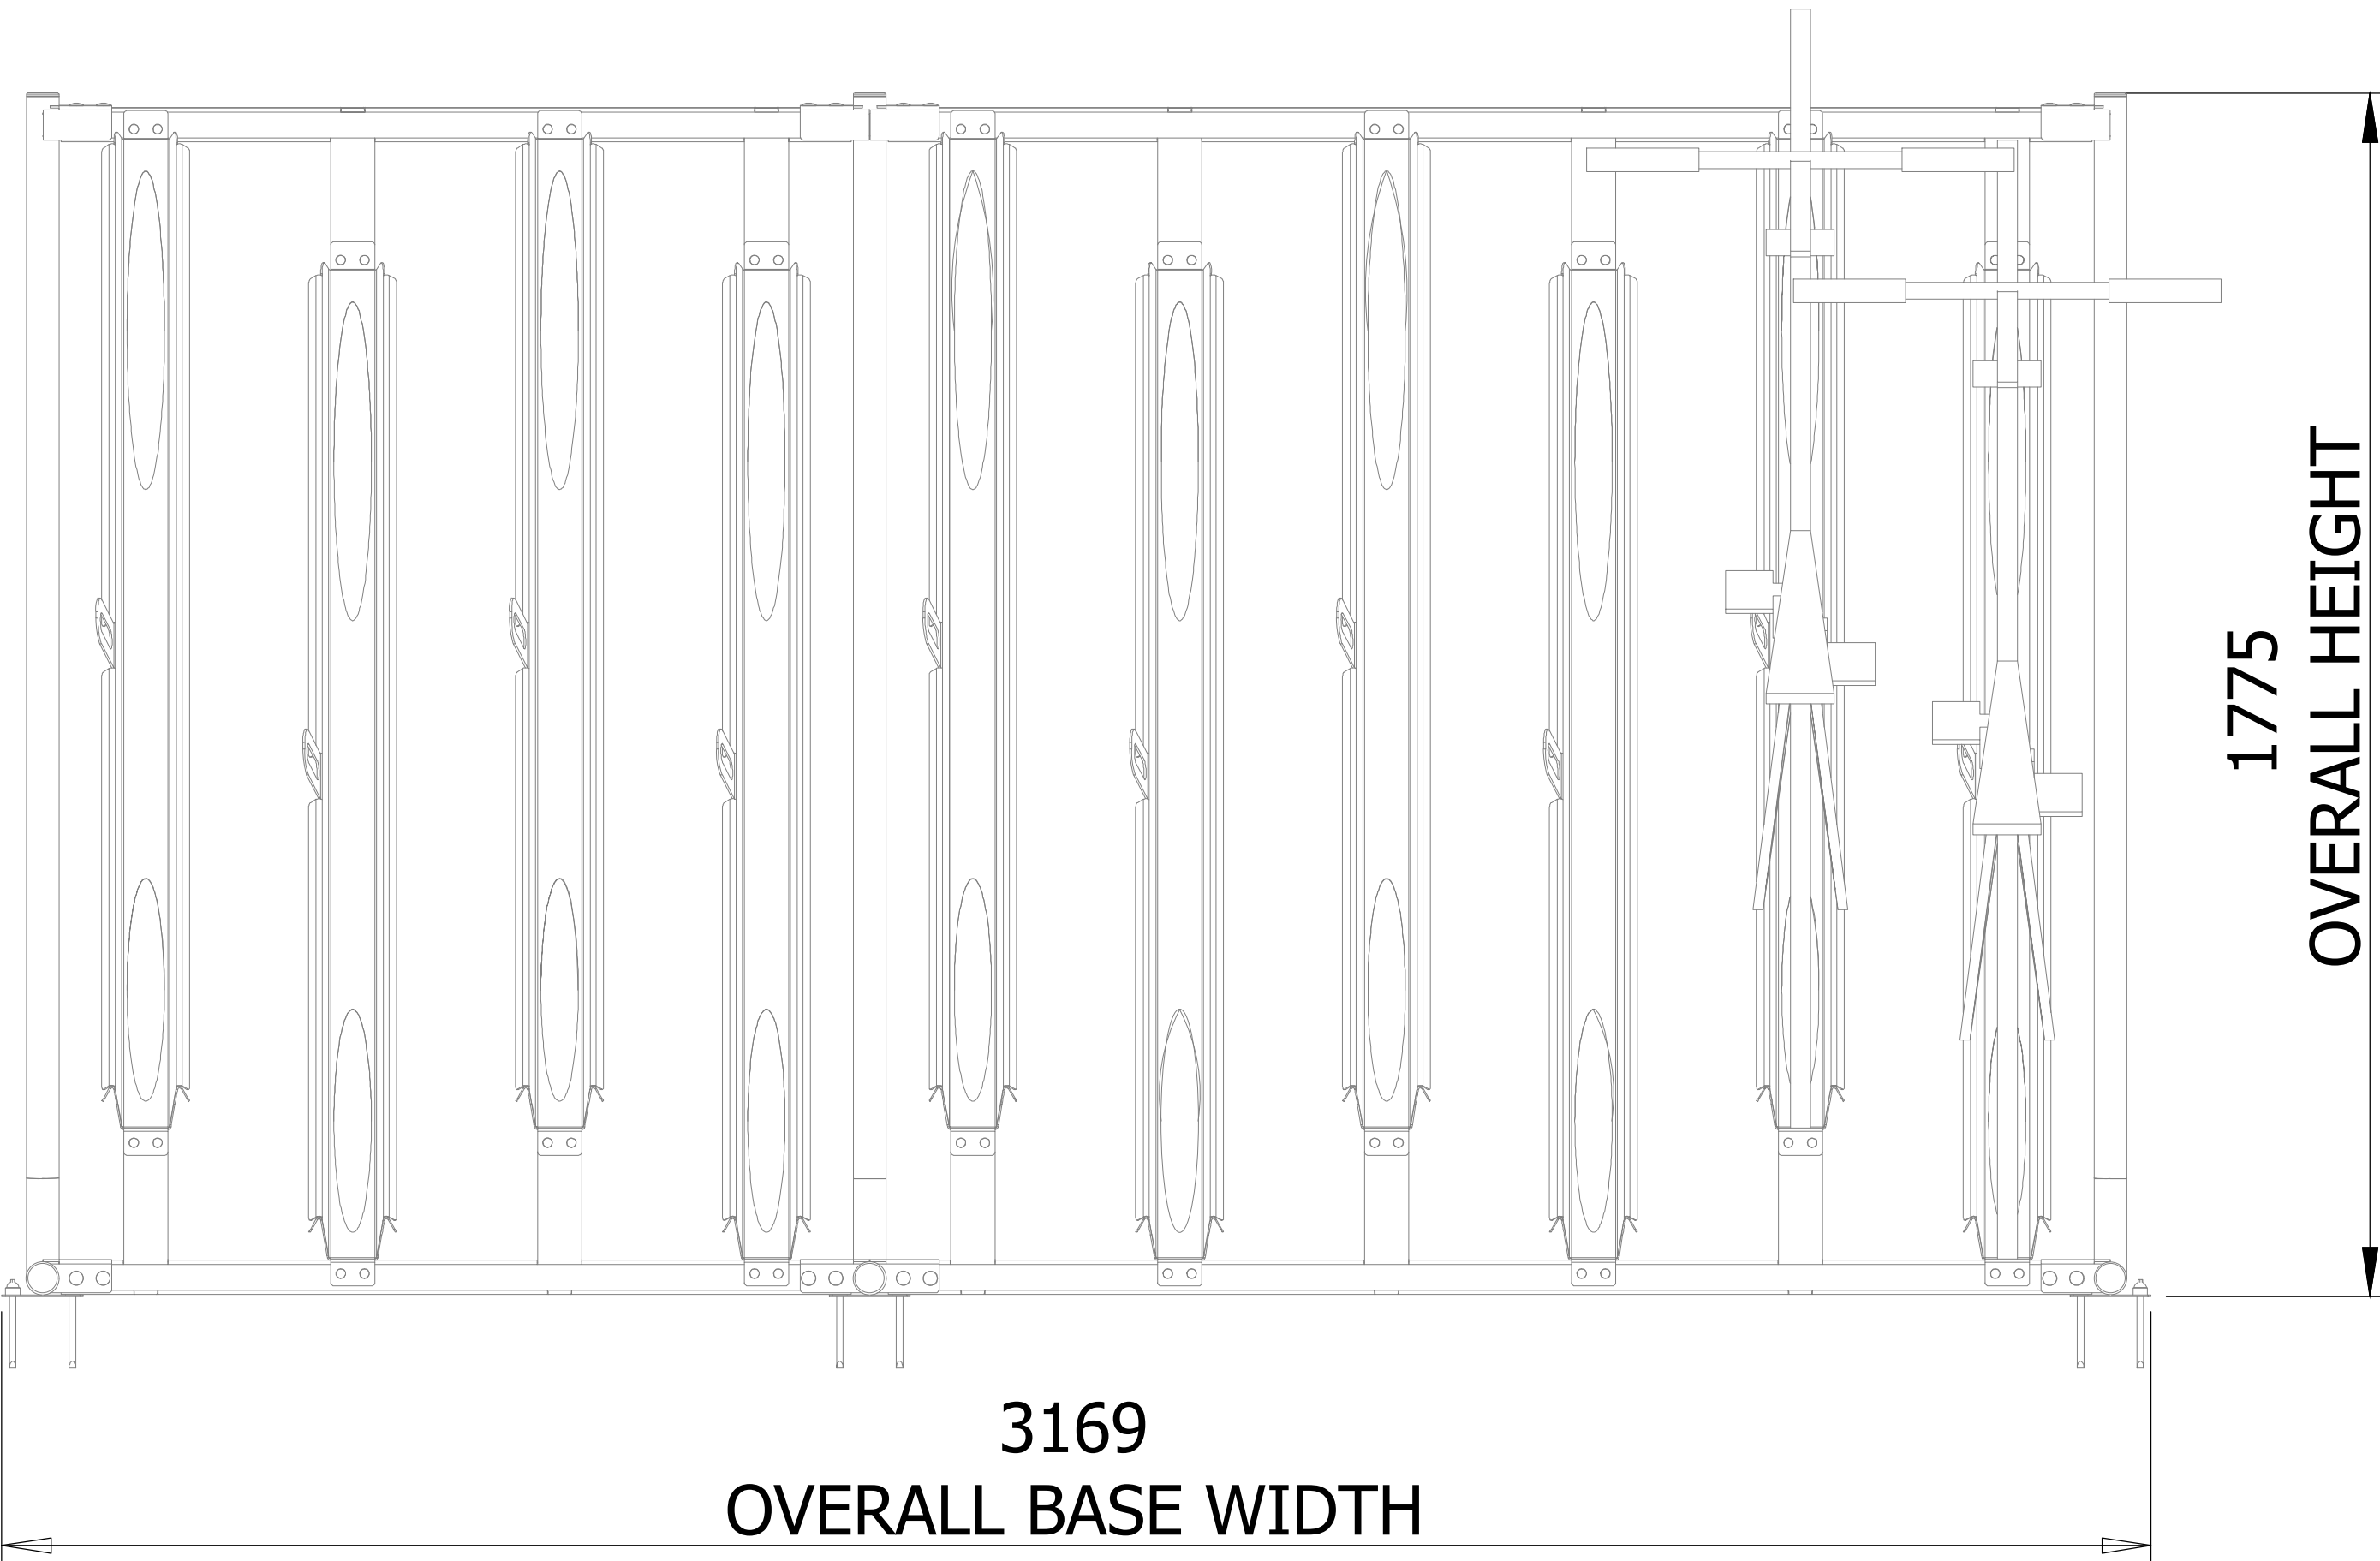

CYCLE STORE SIDE ELEVATION 1:10
@ A1

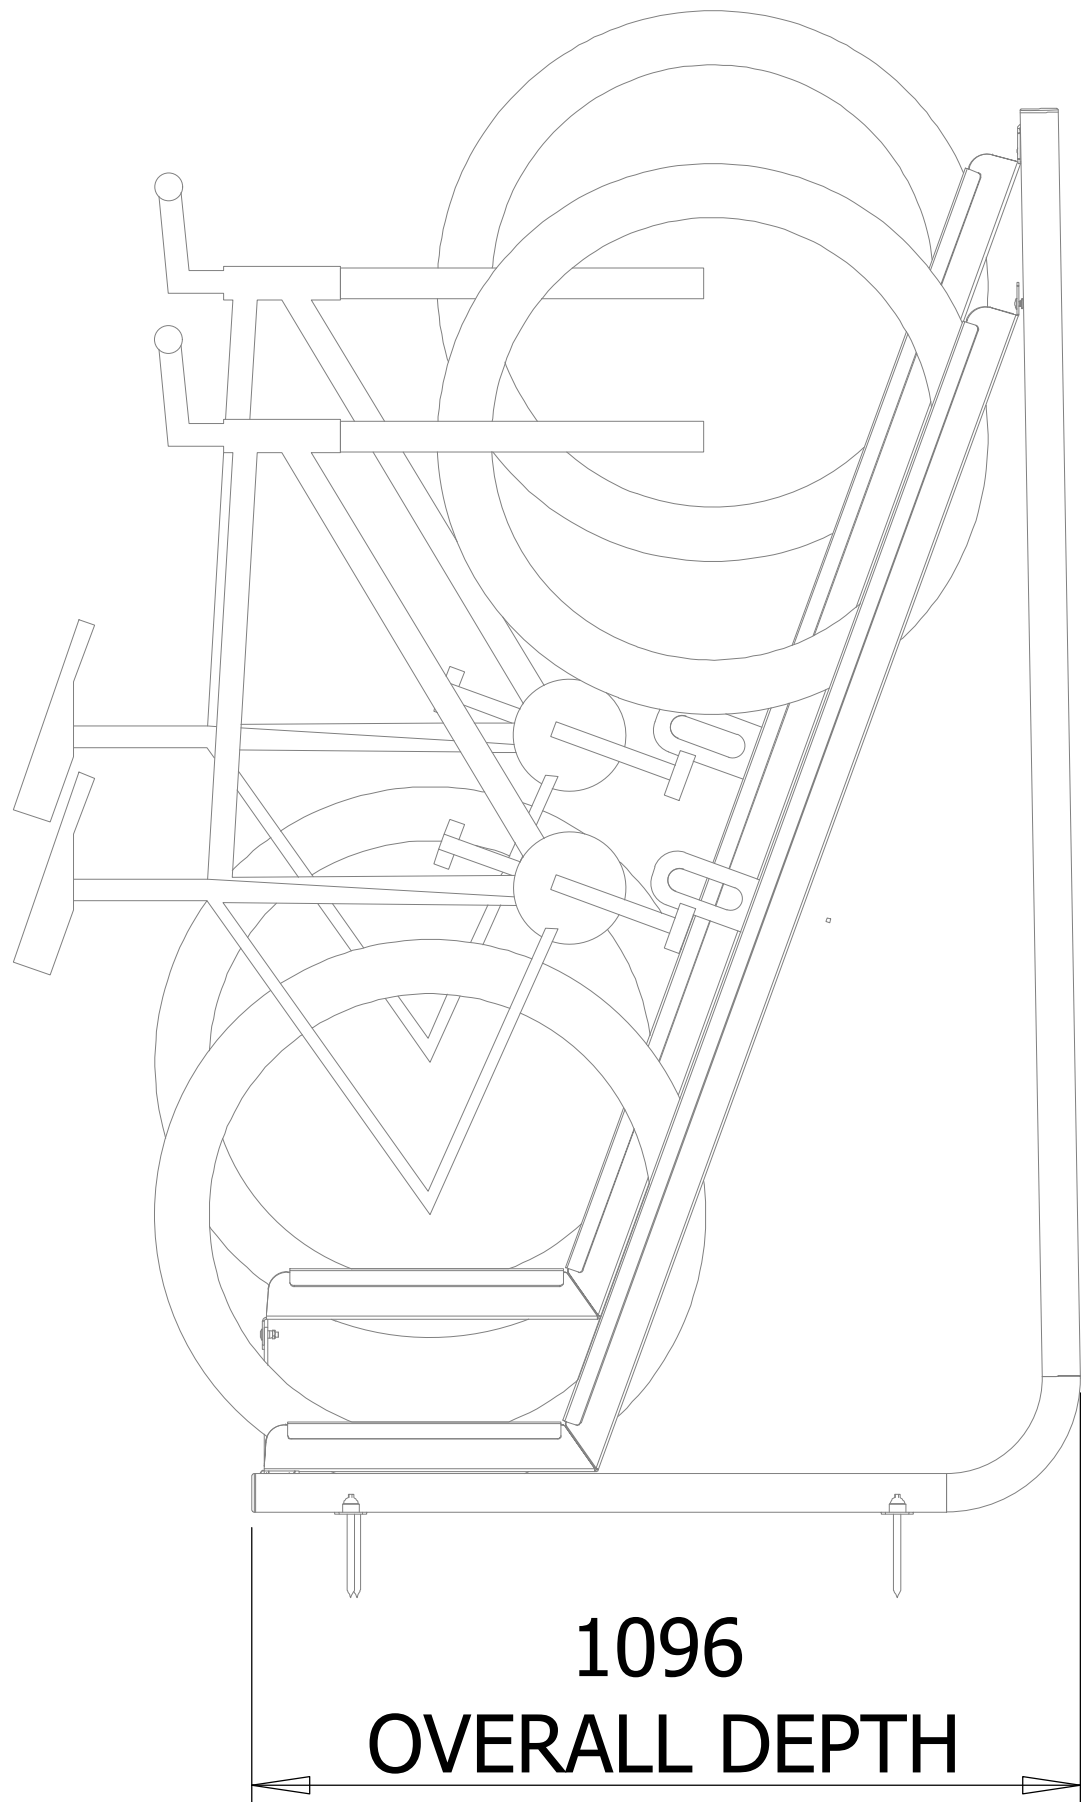

3D VIEW
1:10 @ A1

