

Client Name

Sohail Asghar

Project Address

135A Hercules Road,
Uxbridge UB10 9LU

Section

Extensions

Stage



Planning

Drawing Title
Existing Front and Rear
Elevations

Drawing Status

For Approval

Revisions and Notes

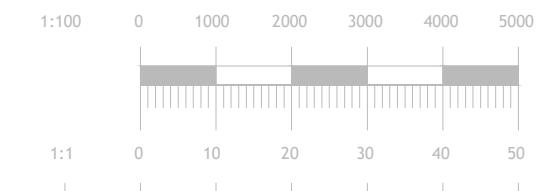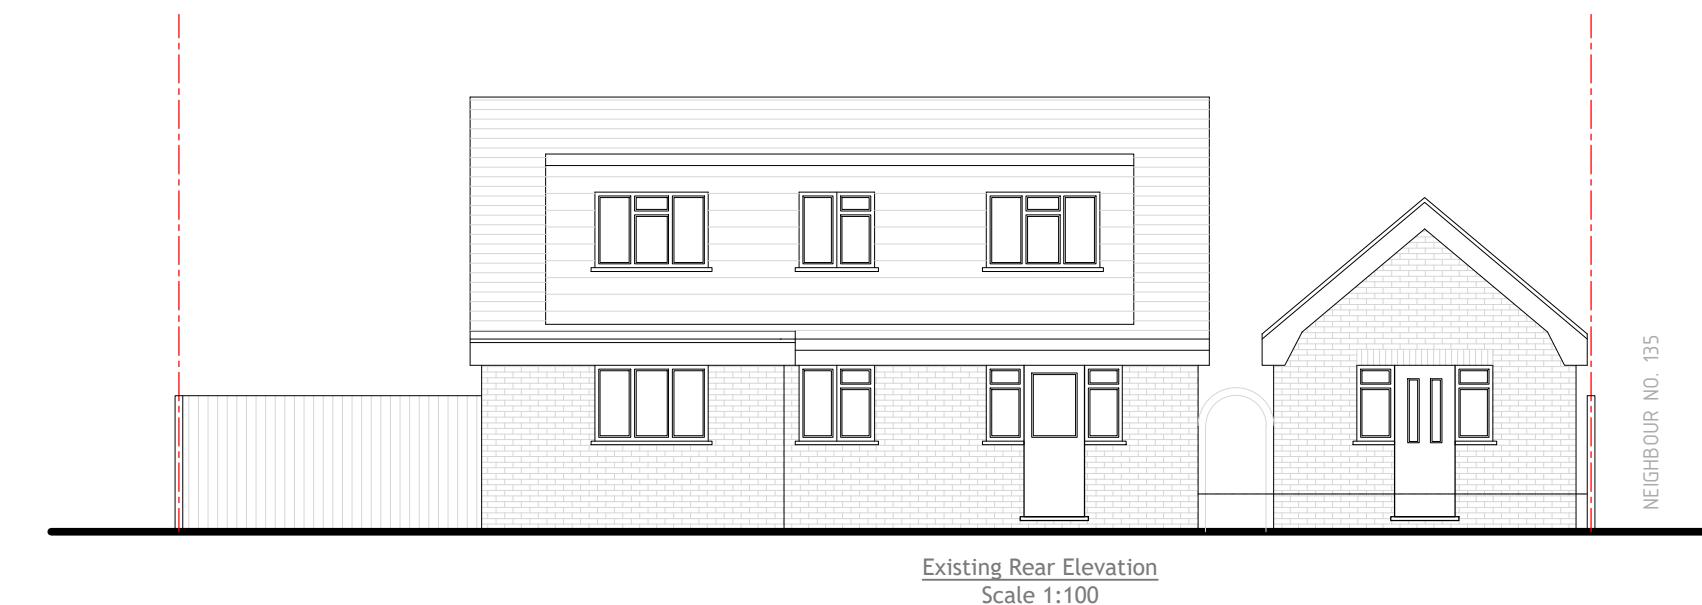

Project No.	AR0854	
Dwg No.	AR-PL-1004	
Revision	0	
Scale at A3	1:100	
Date	08-10-25	
Designed	RS	Checked SS
Drawn	RS	Approved AC