

Client Name

Sohail Asghar

Project Address

**135A Hercies Road,
Uxbridge UB10 9LU**

Section

Extensions

Stage

Planning

Drawing Title

Existing Side Elevations


Drawing Status

For Approval

Revisions and Notes



Existing RHS Elevation
Scale 1:100

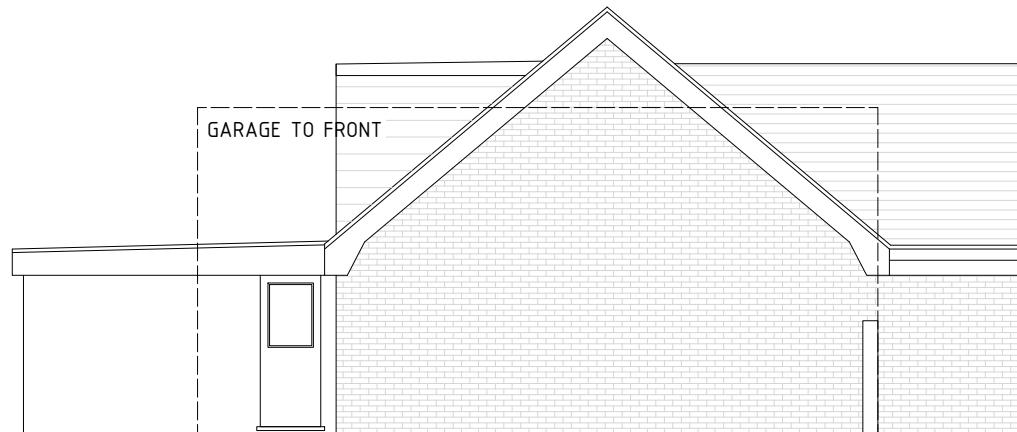

Existing LHS Elevation
Scale 1:100

1:100 0 1000 2000 3000 4000 5000

1:1 0 10 20 30 40 50

Project No.	AR0854	
Dwg No.	AR-PL-1005	
Revision	0	
Scale at A3	1:100	
Date	08-10-25	
Designed	RS	Checked SS
Drawn	RS	Approved AC