

Client Name

Sohail Asghar

Project Address

135A Hercules Road,  
Uxbridge UB10 9LU

Section

Extensions

Stage



Planning

Drawing Title  
Proposed Front and Rear  
Elevations

Drawing Status

For Approval

Revisions and Notes

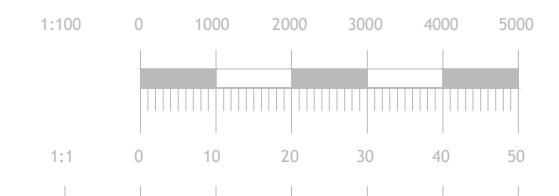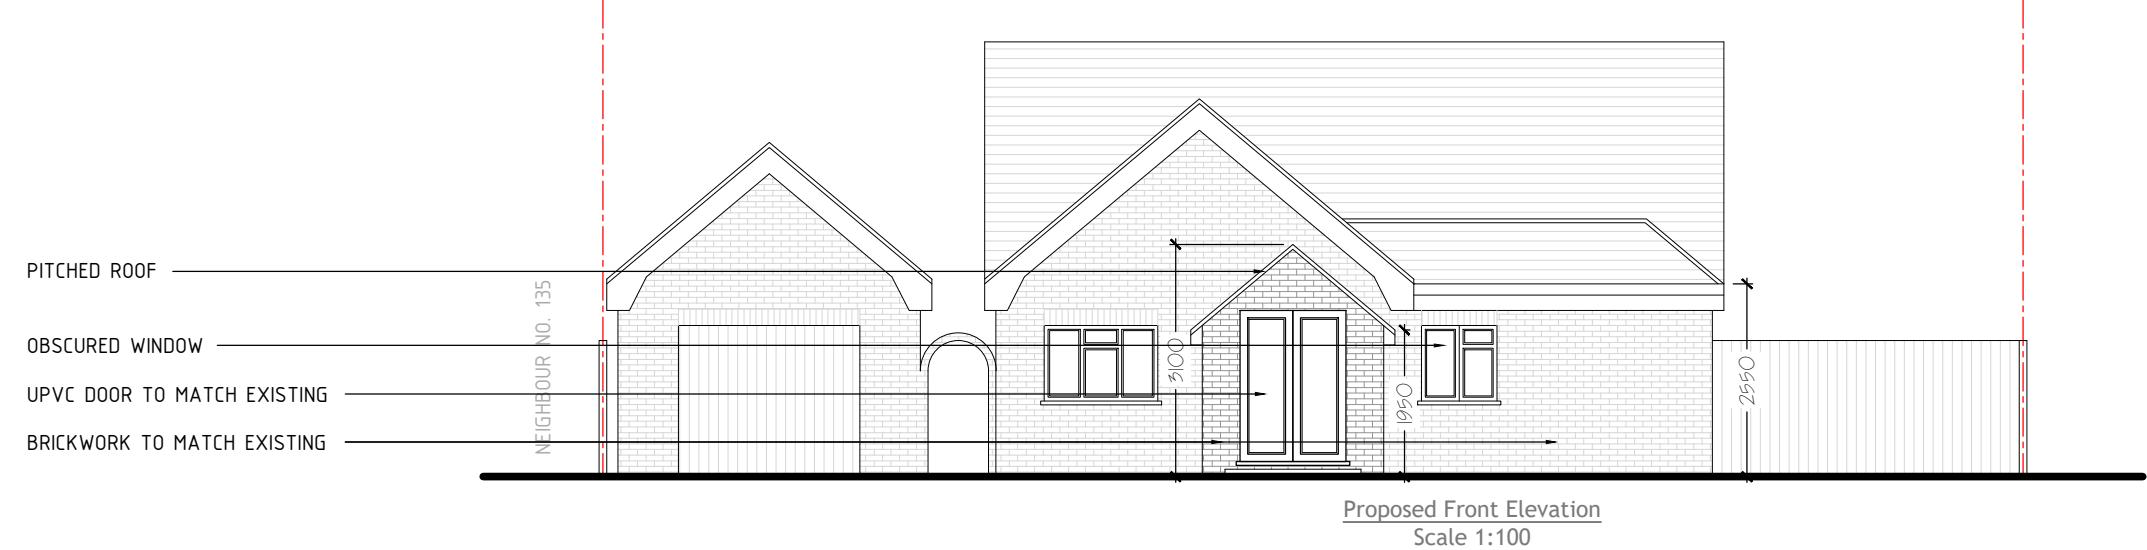

Project No.	AR0854		
Dwg No.	AR-PL-1104		
Revision	0		
Scale at A3	1:100		
Date	08-10-25		
Designed	RS	Checked	SS
Drawn	RS	Approved	AC