

Client Name

Sohail Asghar

Project Address

135A Hercules Road,
Uxbridge UB10 9LU

Section

Extensions

Stage

Planning


Drawing Title

Proposed Side Elevations

Drawing Status

For Approval

Revisions and Notes

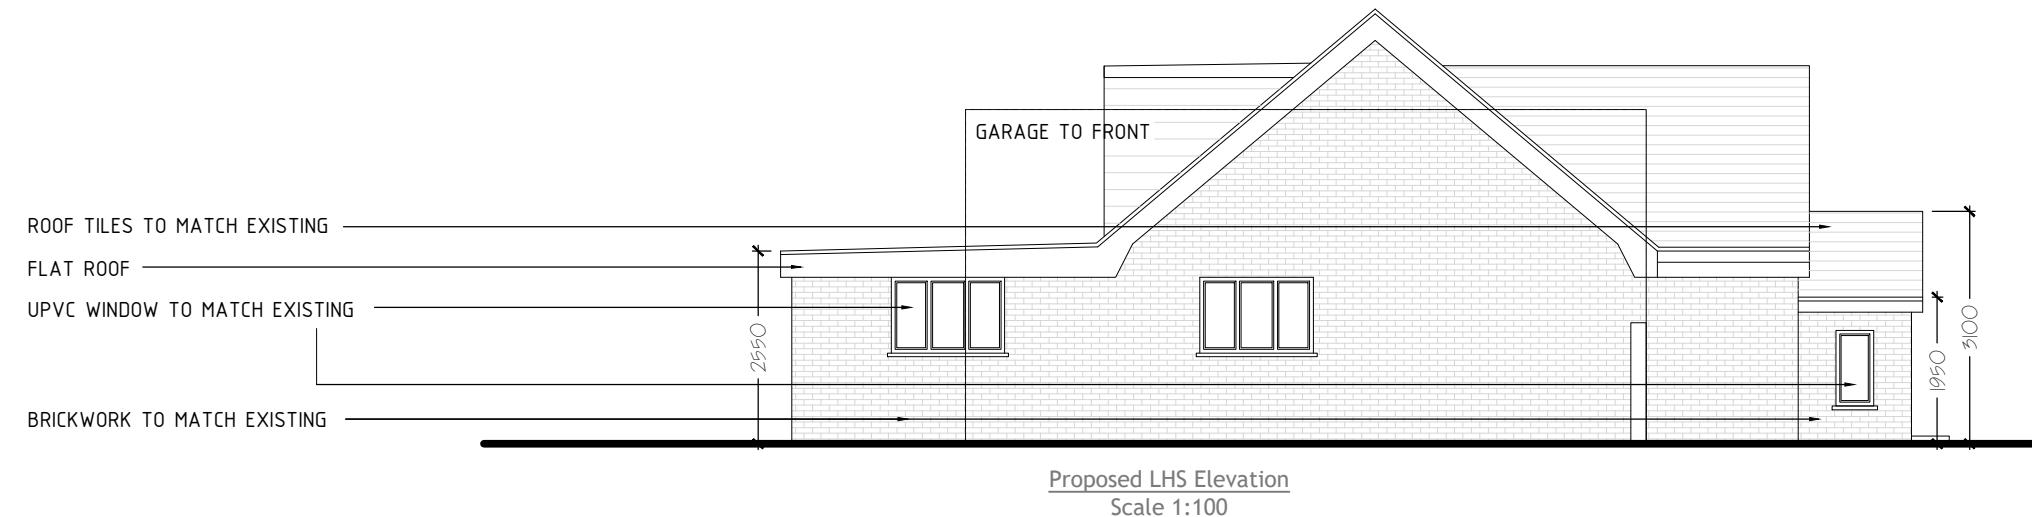

1:100 0 1000 2000 3000 4000 5000

1:1 0 10 20 30 40 50

Project No.	AR0854		
Dwg No.	AR-PL-1105		
Revision	0		
Scale at A3	1:100		
Date	08-10-25		
Designed	RS	Checked	SS
Drawn	RS	Approved	AC