



PROPOSED CYCLE STORE PLAN

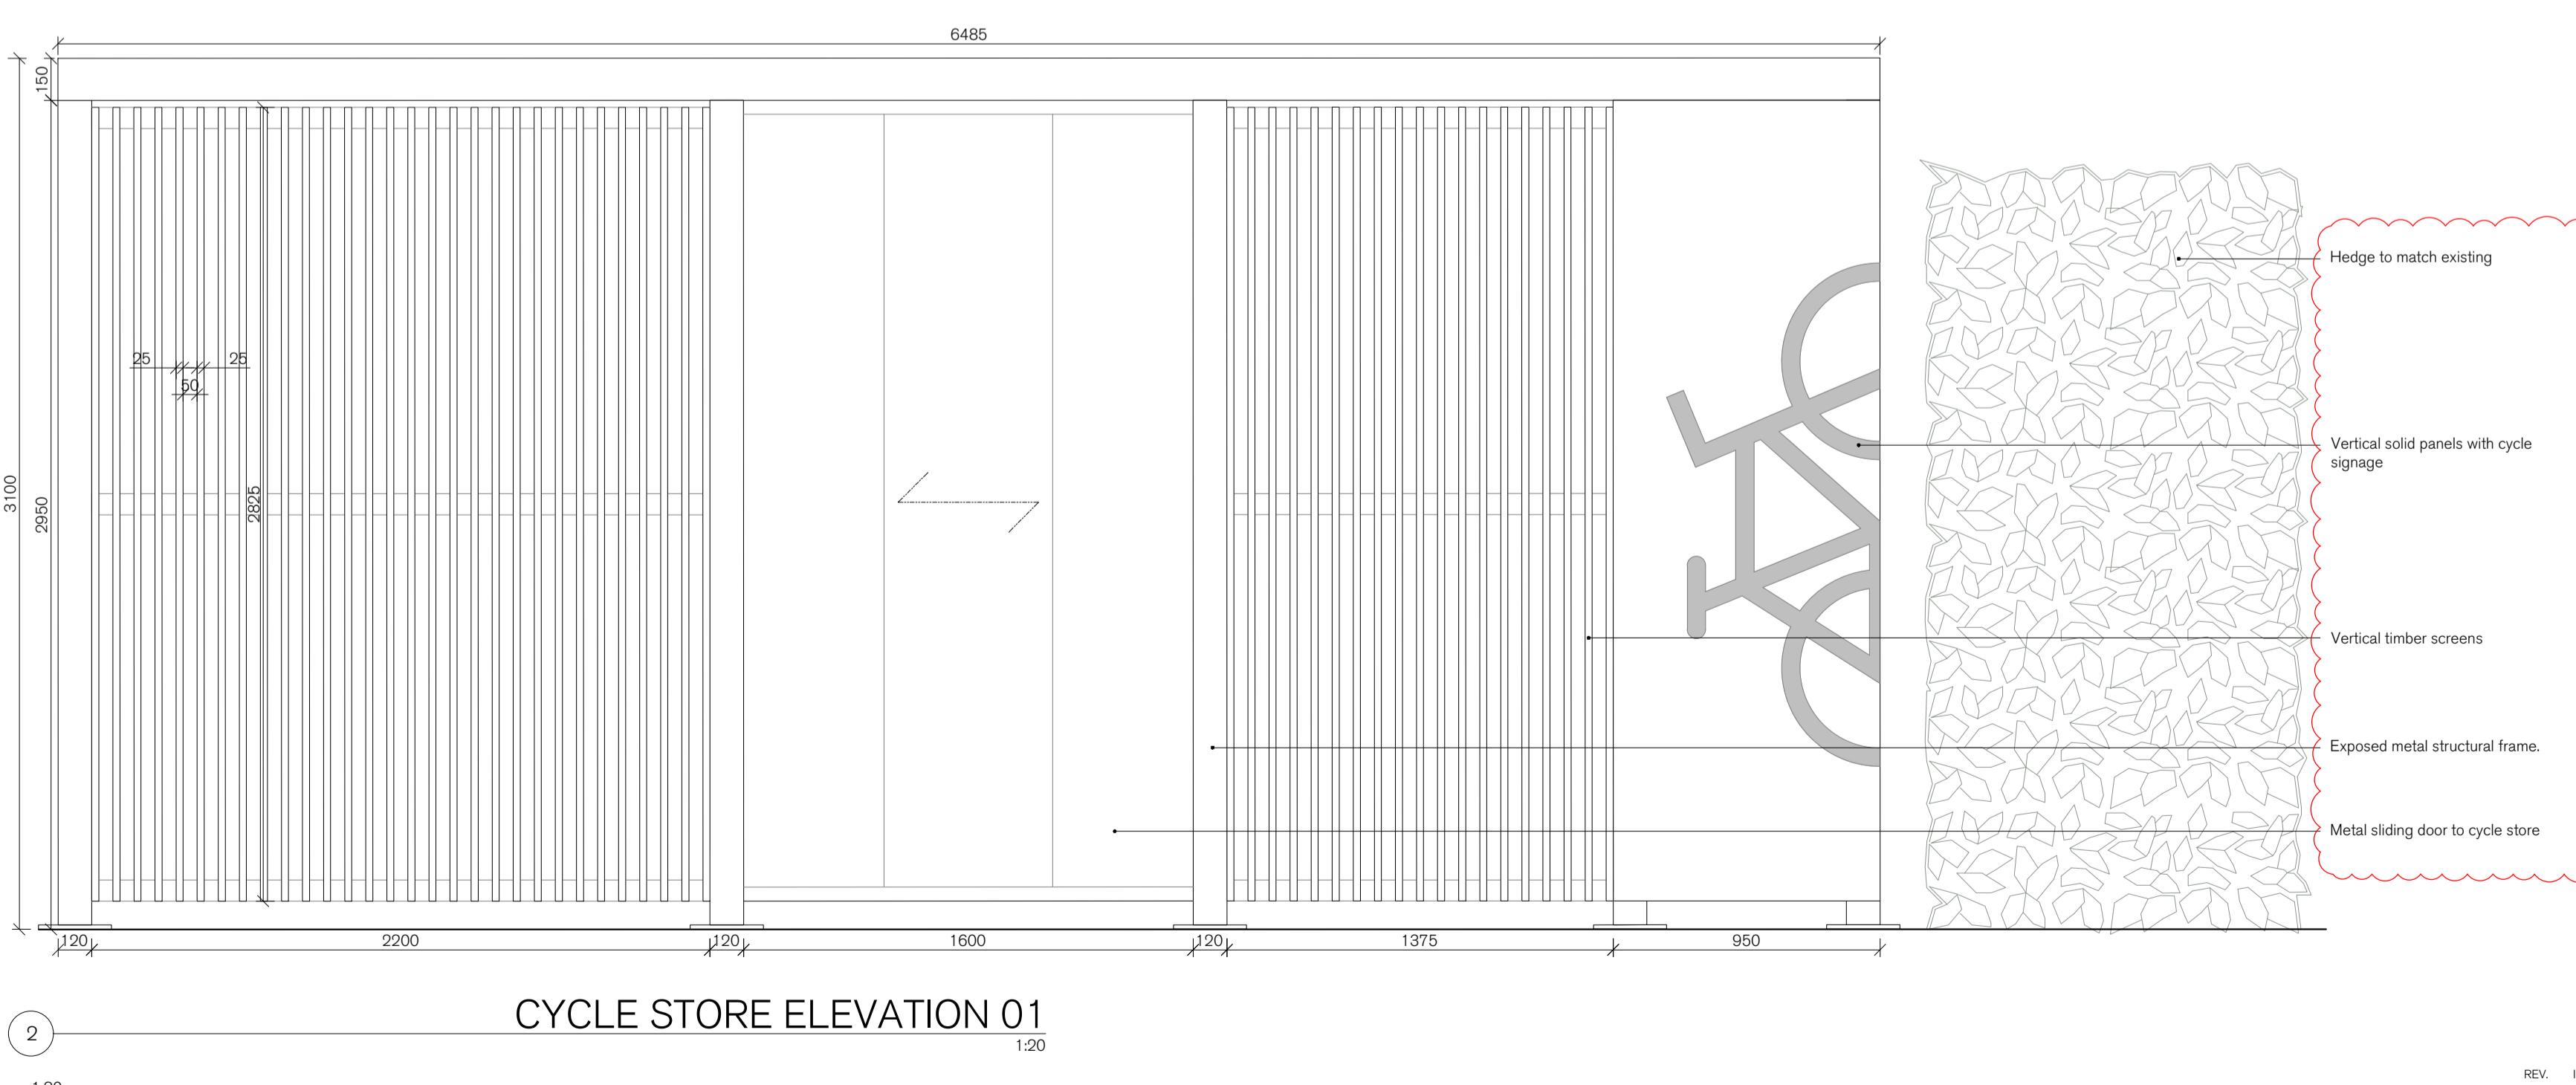


CYCLE STORE ELEVATION 01



120 1600 CYCLE STORE ELEVATION 03

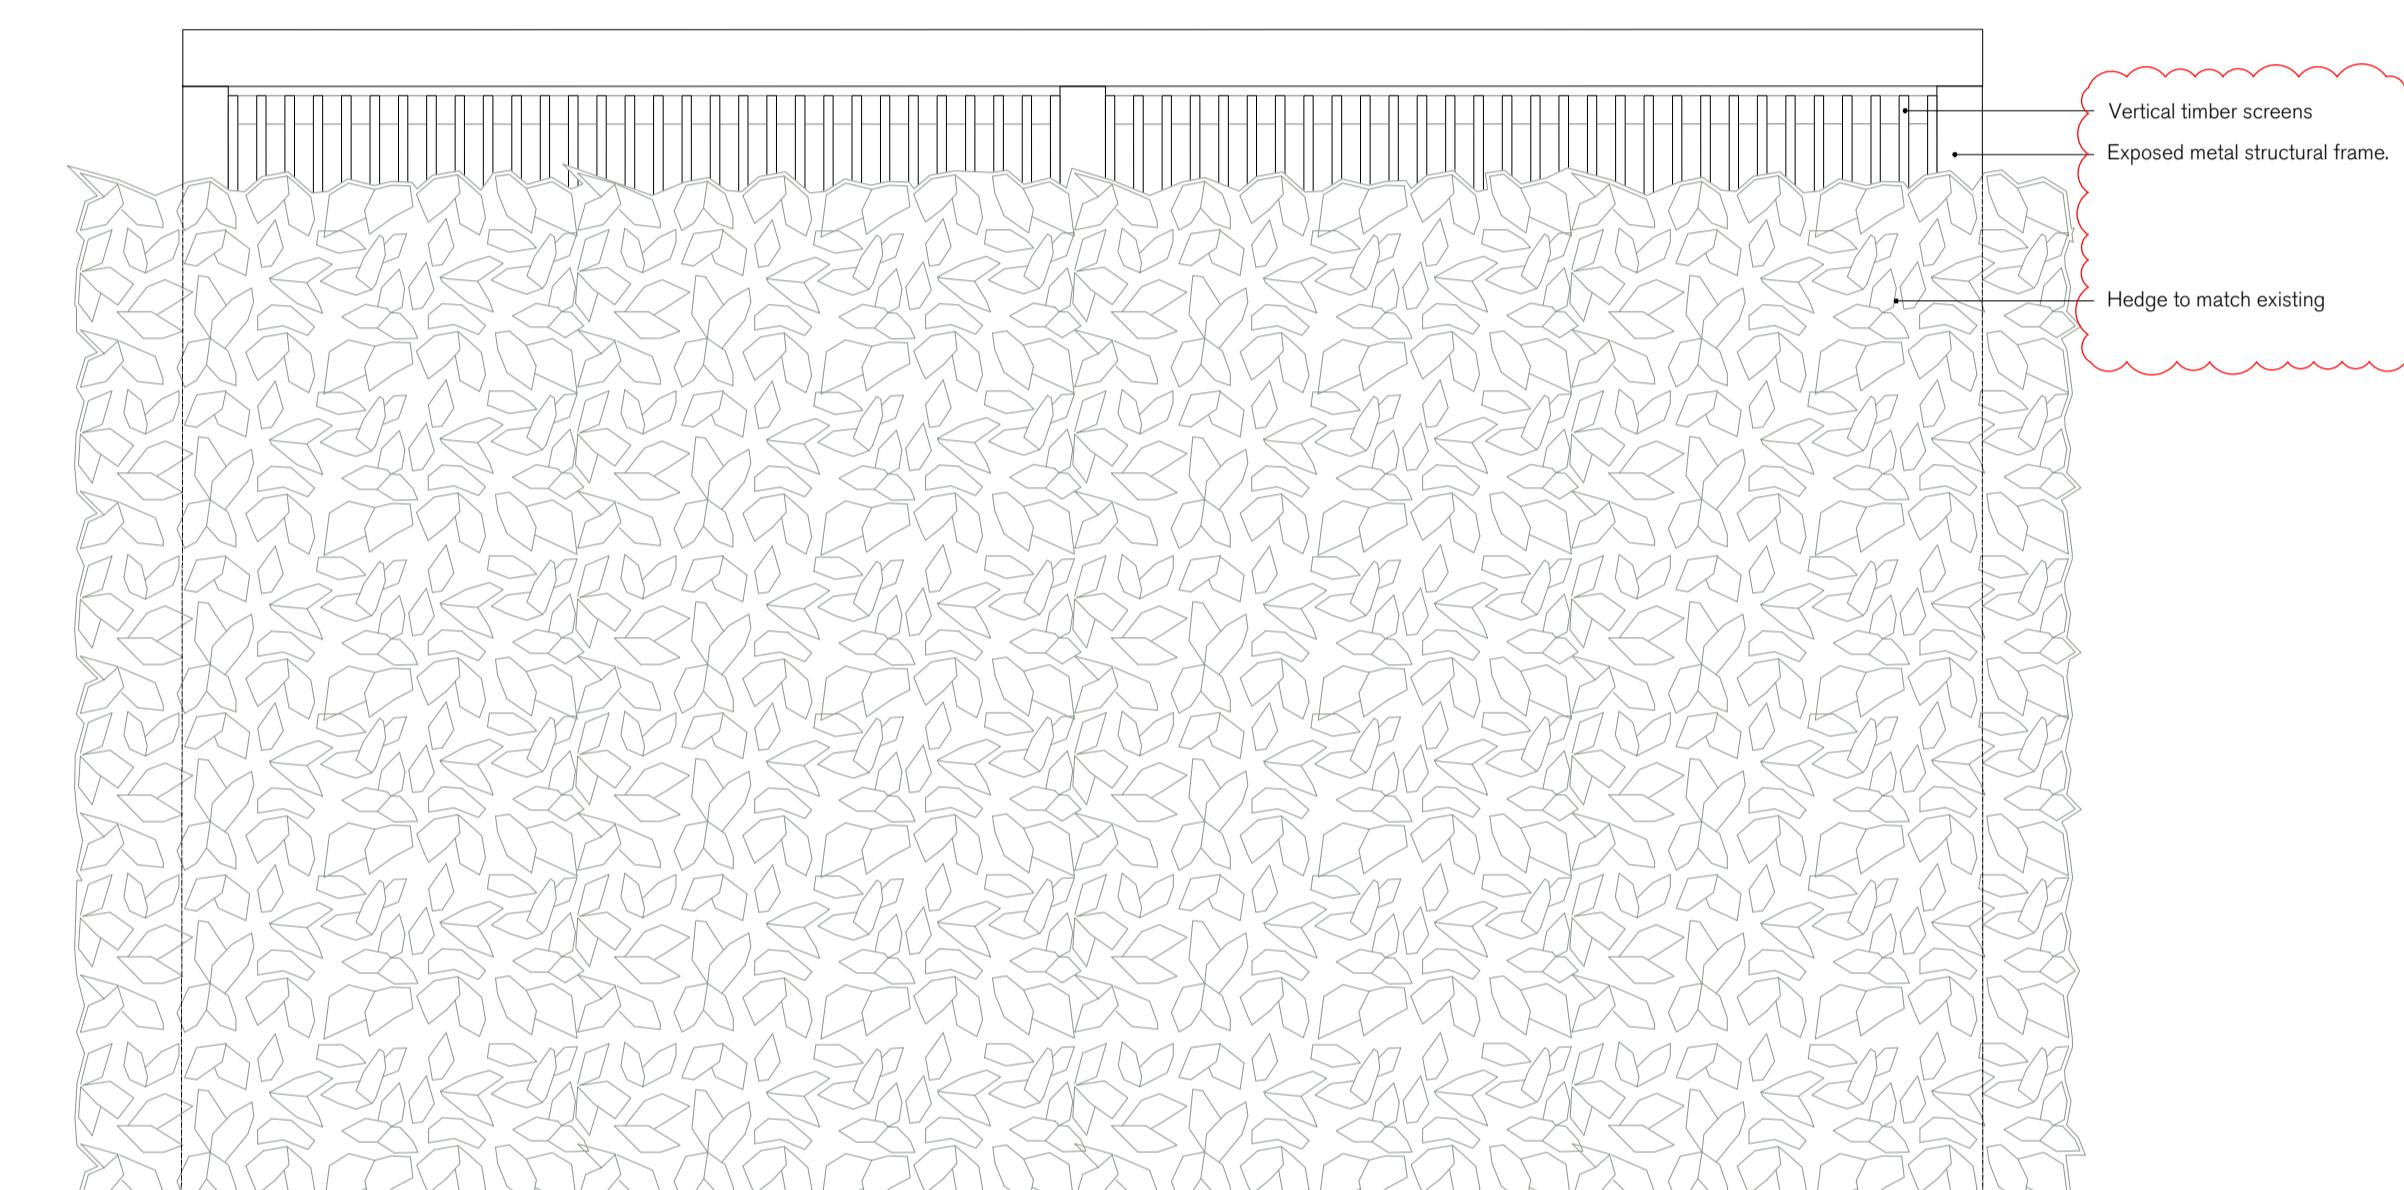

CYCLE STORE ELEVATION 04

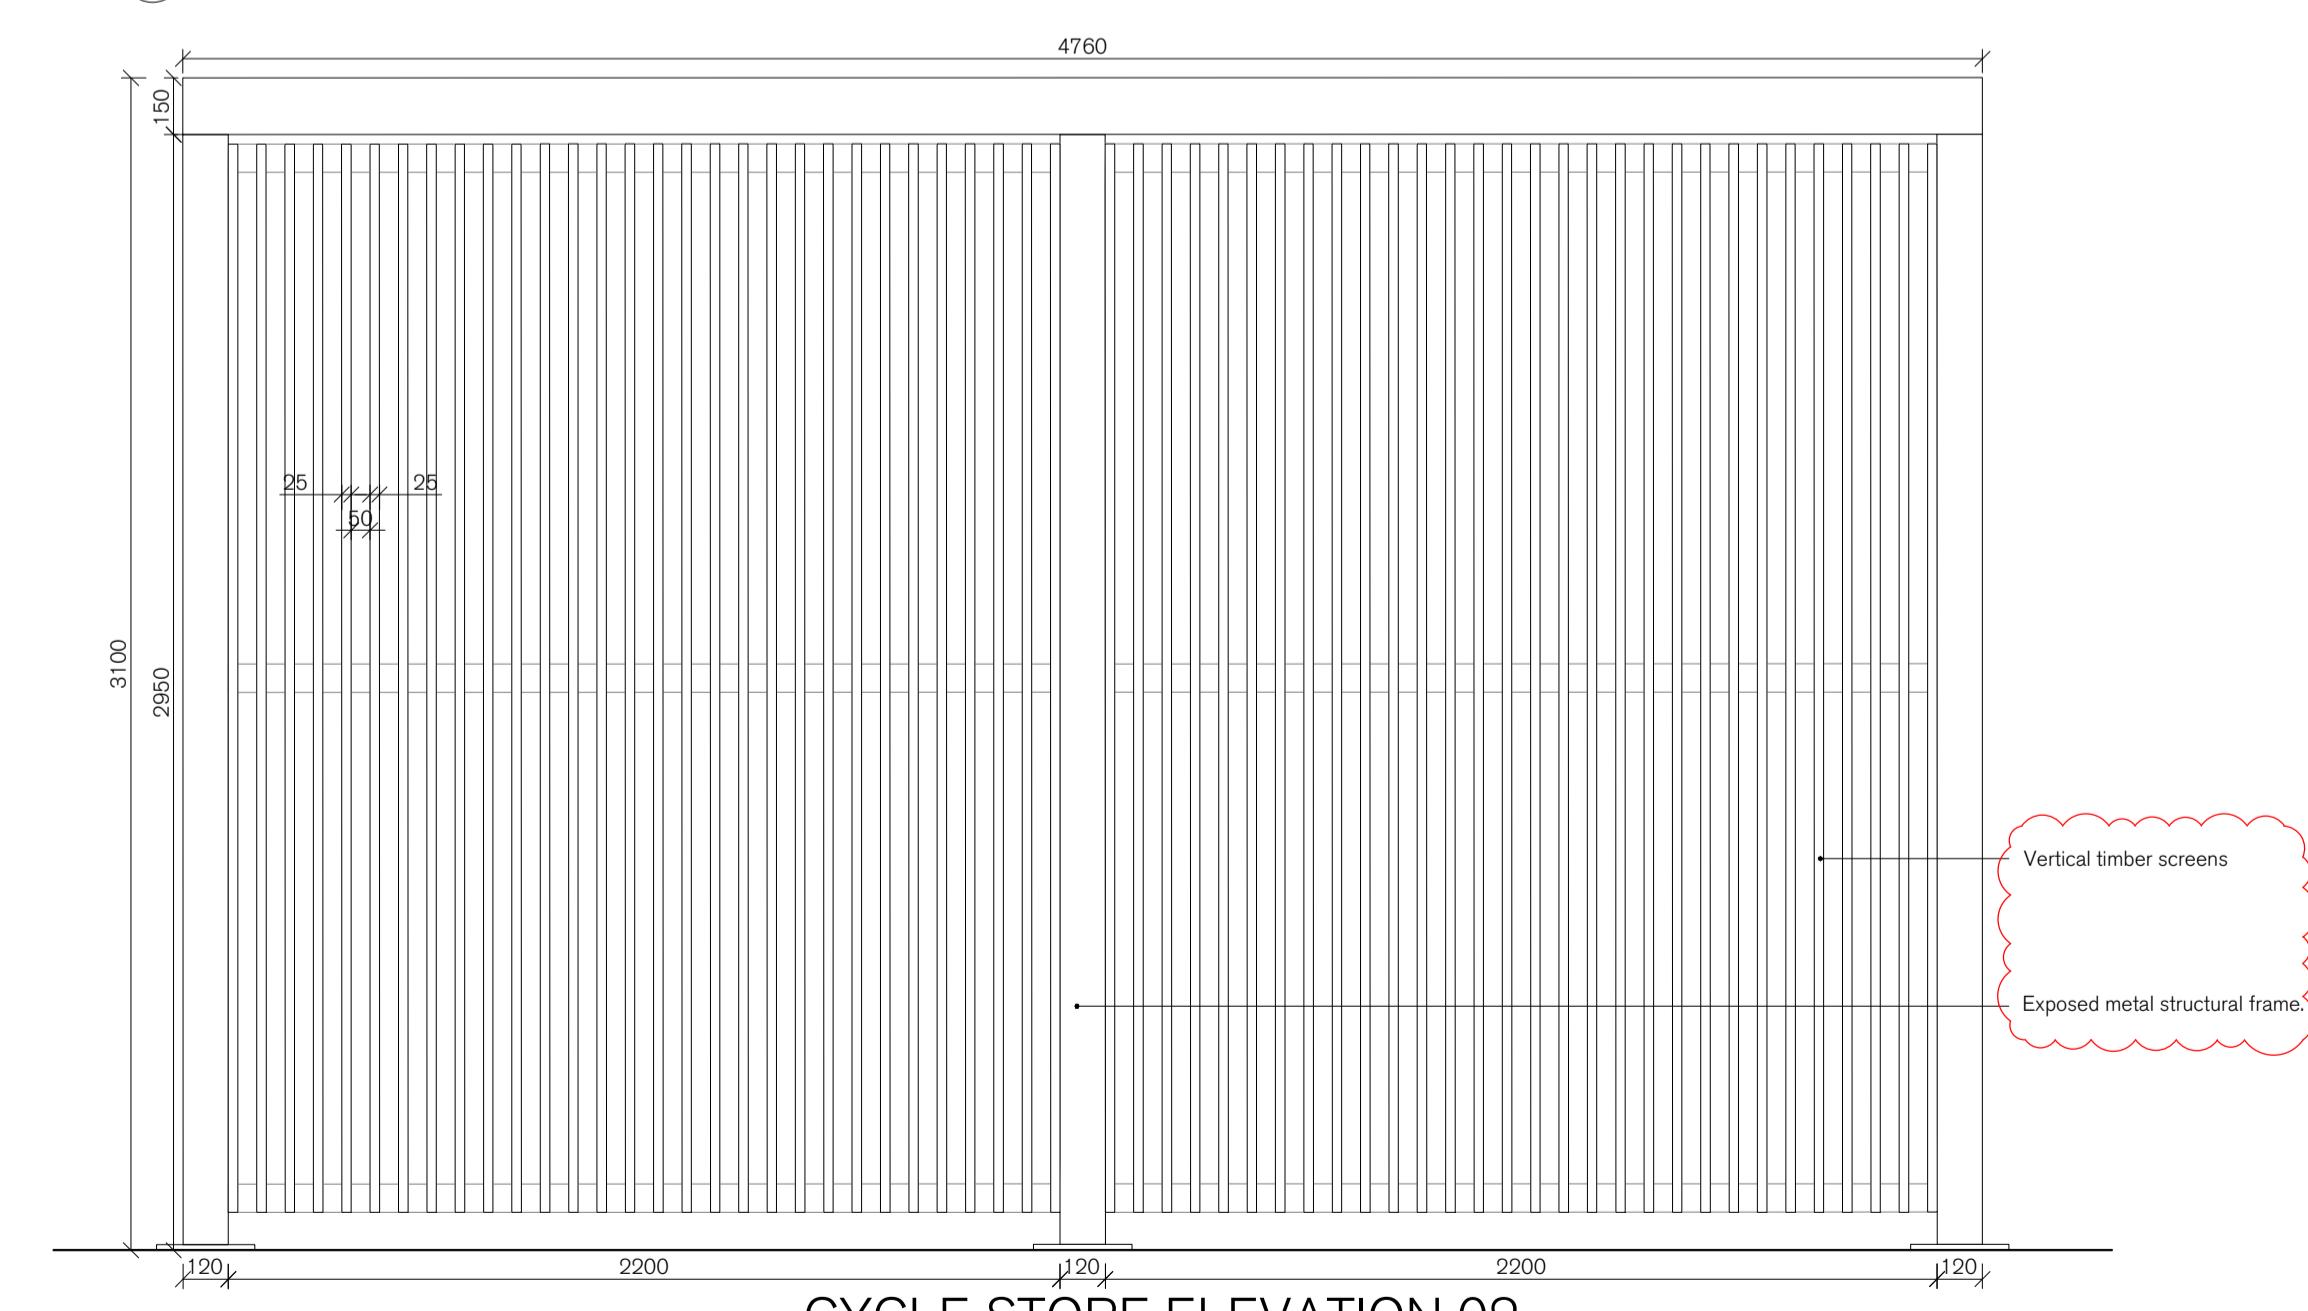

CYCLE STORE ELEVATION 02

| | | | | | | | | | |
|------|---------|--------------------------------|-------|---------|----------------------------|------------------------------------|----------|-------------|------------|
| REV. | ISSUED | DESCRIPTION | DRAWN | CHECKED | PROJECT | DESCRIPTION | DATE | SCALE AT A1 | JOB NO |
| A | MAY '23 | UPDATED CYCLE STORE ELEVATIONS | CW | DH | ROUNDWOOD STOCKLEY PARK | PROPOSED CYCLE STORE ELEVATIONS | MAR '23 | 1:20 | 22.041 |
| - | - | - | - | - | | | STATUS | | DRAWING NO |
| - | - | - | - | - | | | PLANNING | | PL.015 |
| | | | | | CLIENT | DRAWN | CHECKED | REV | |
| | | | | | CURVE | CW | CK | A | |