




PROPOSED CYCLE STORE PLAN

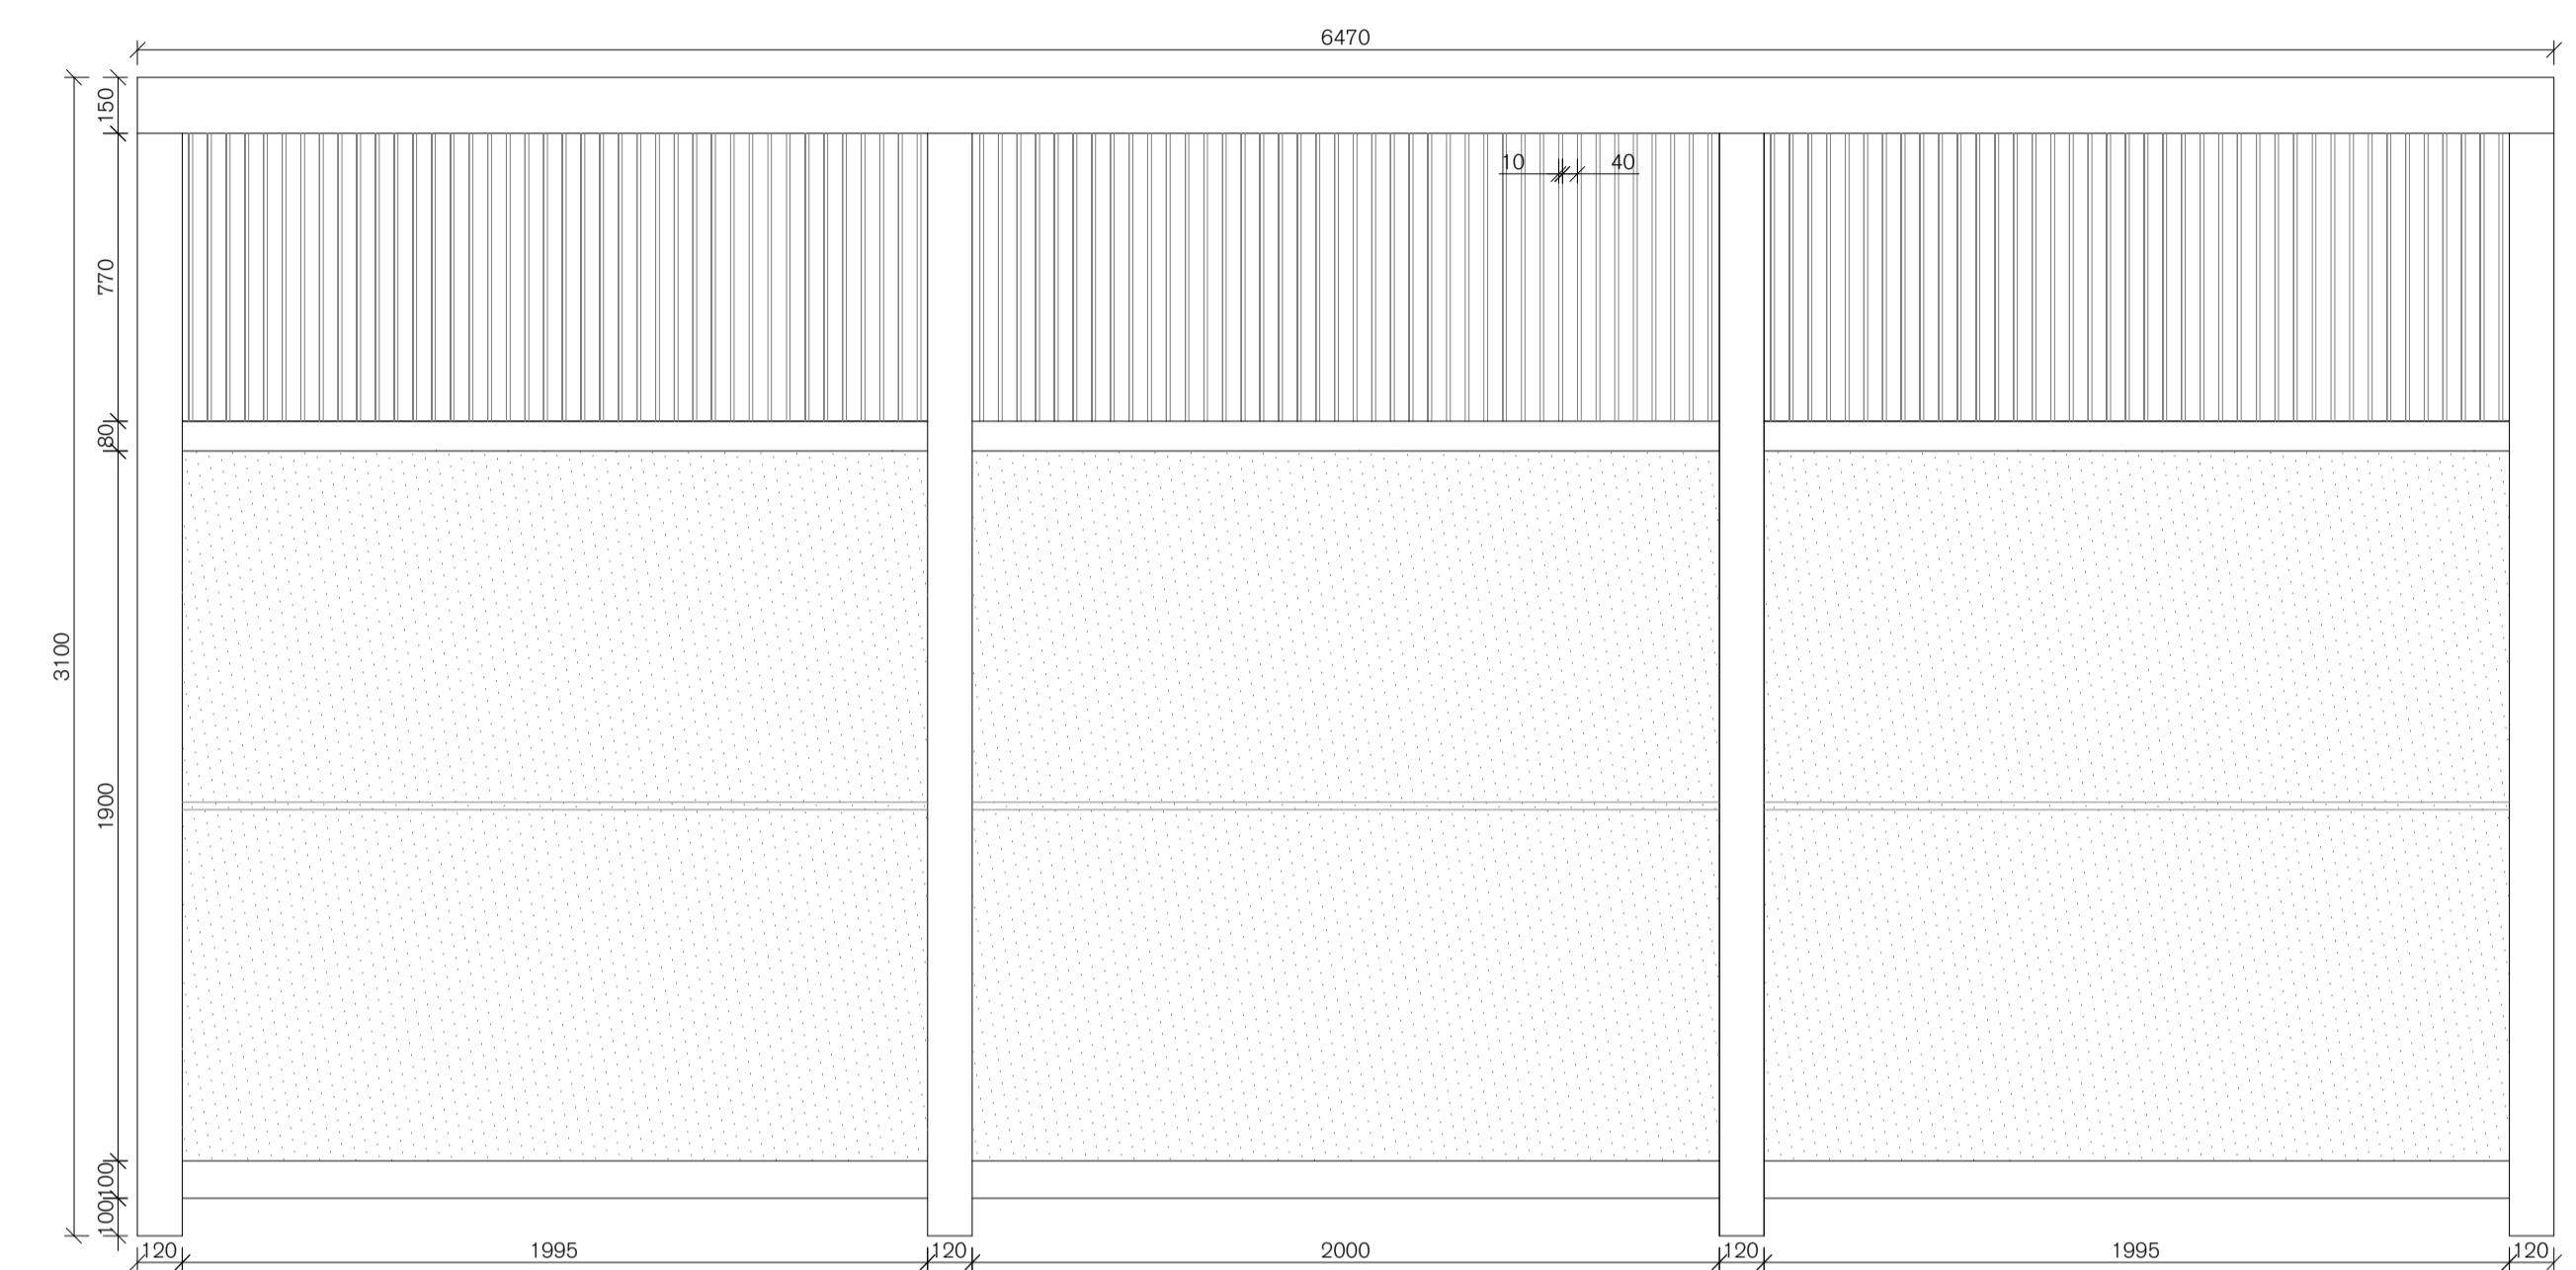

CYCLE STORE ELEVATION 03

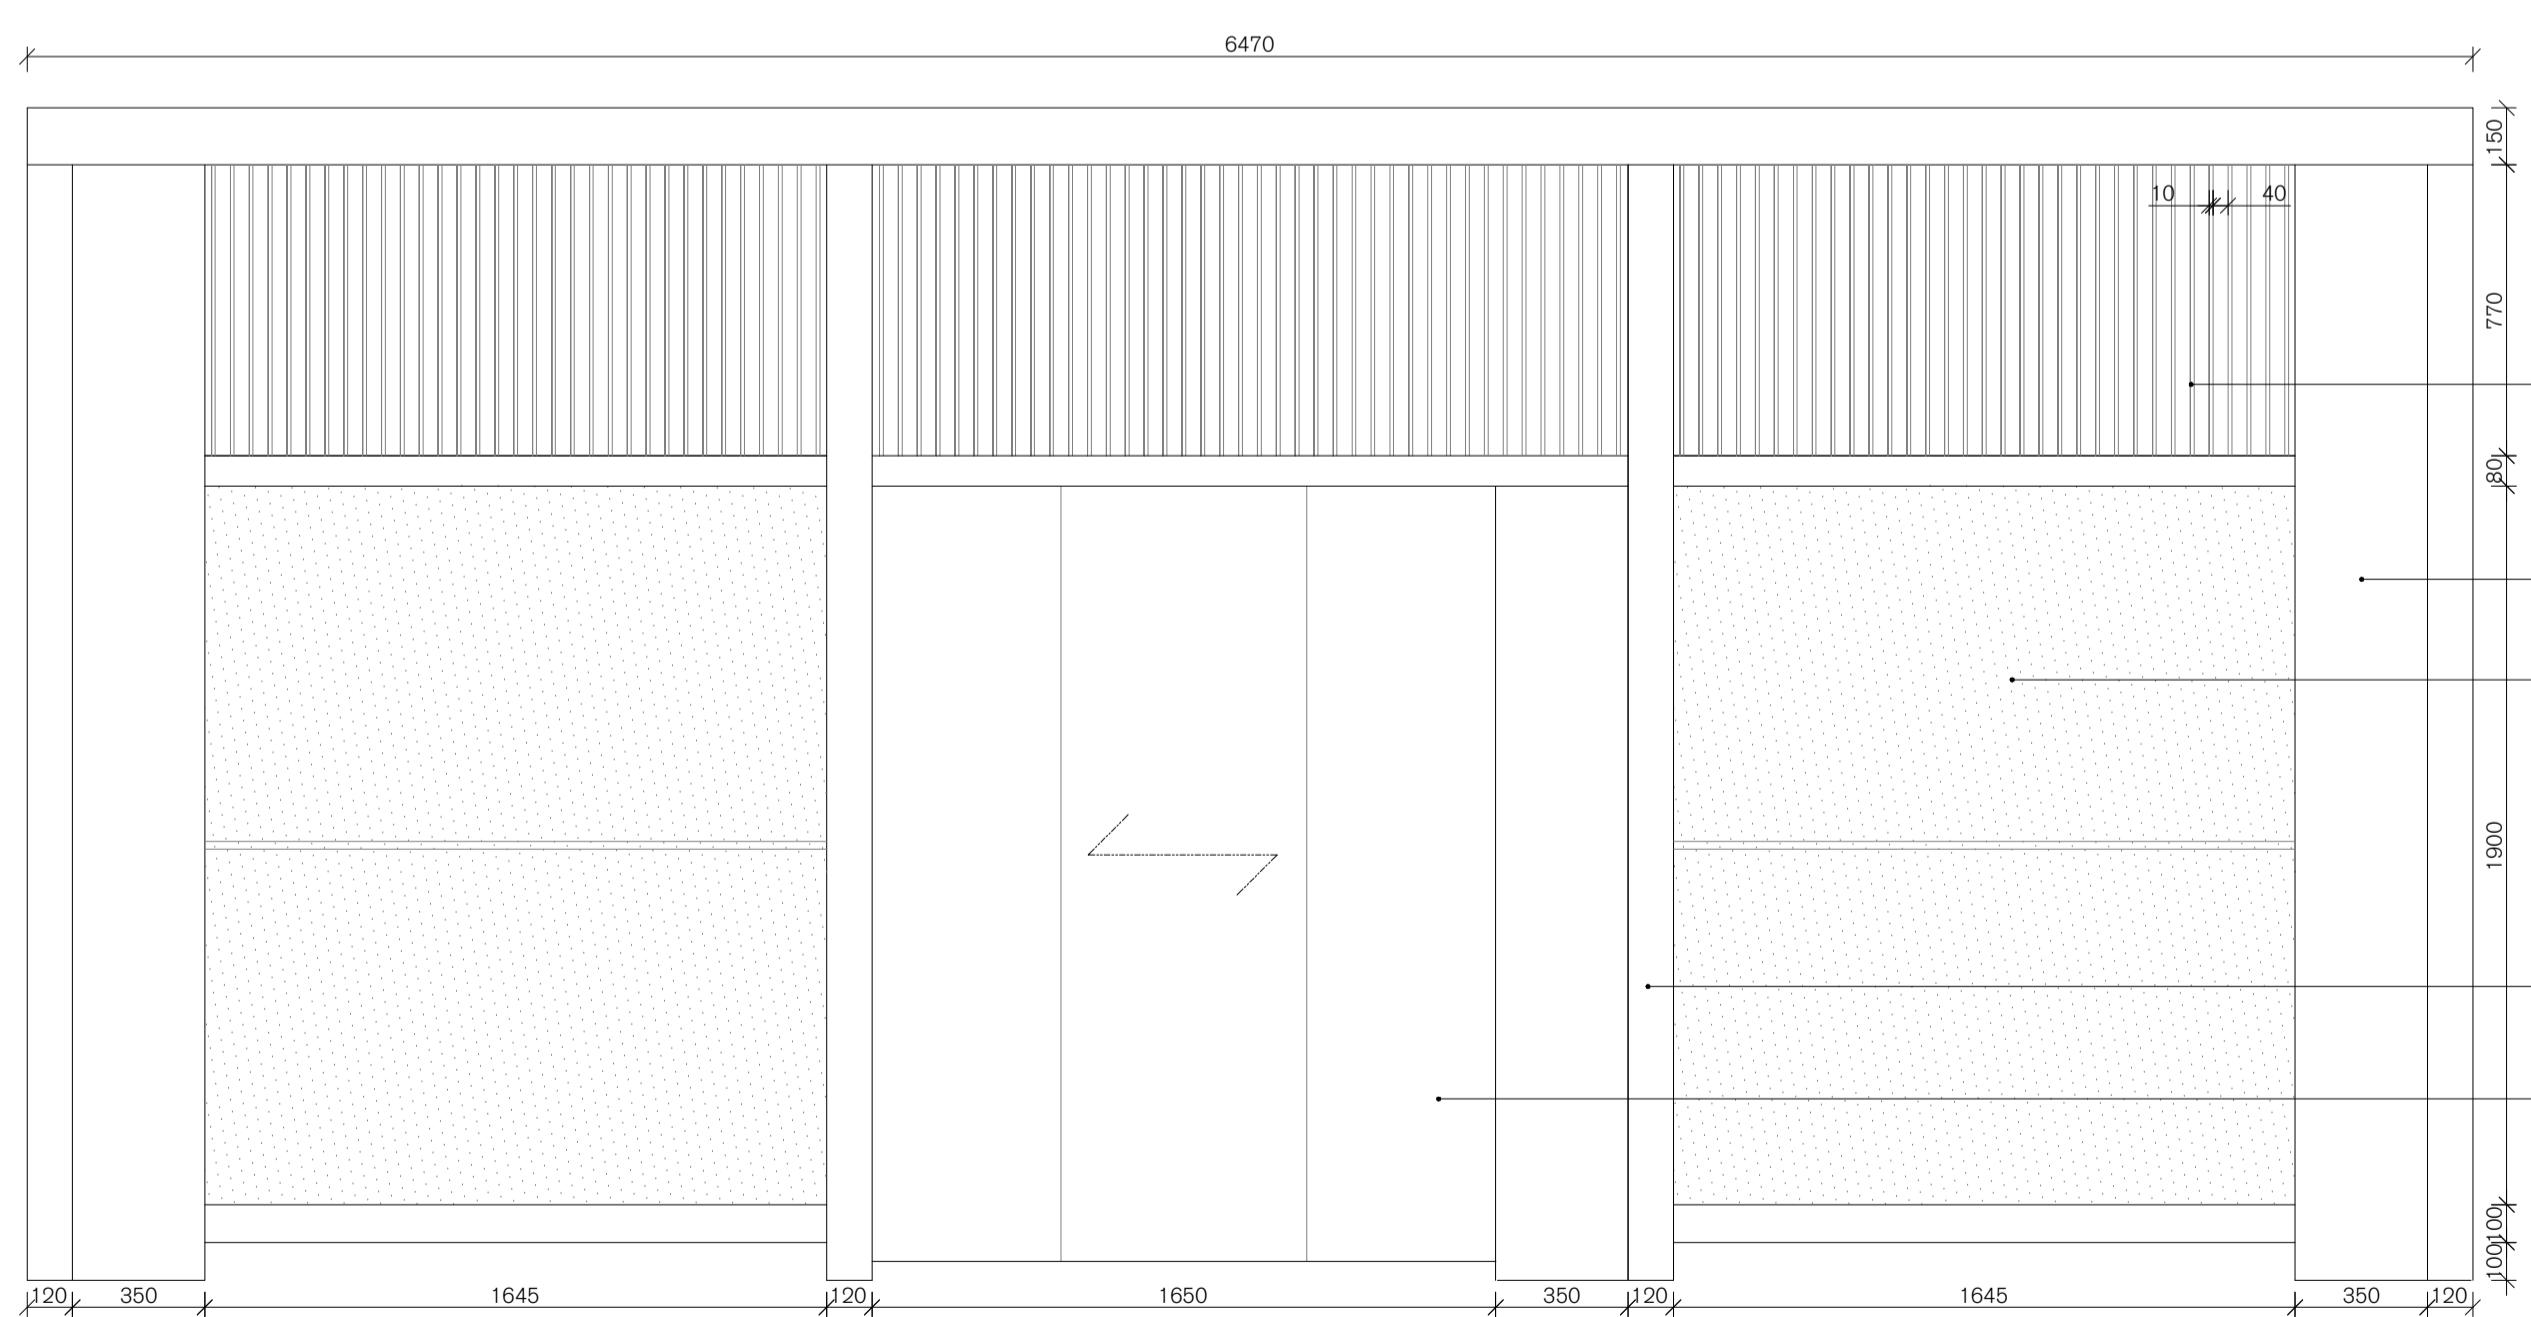

CYCLE STORE ELEVATION 01

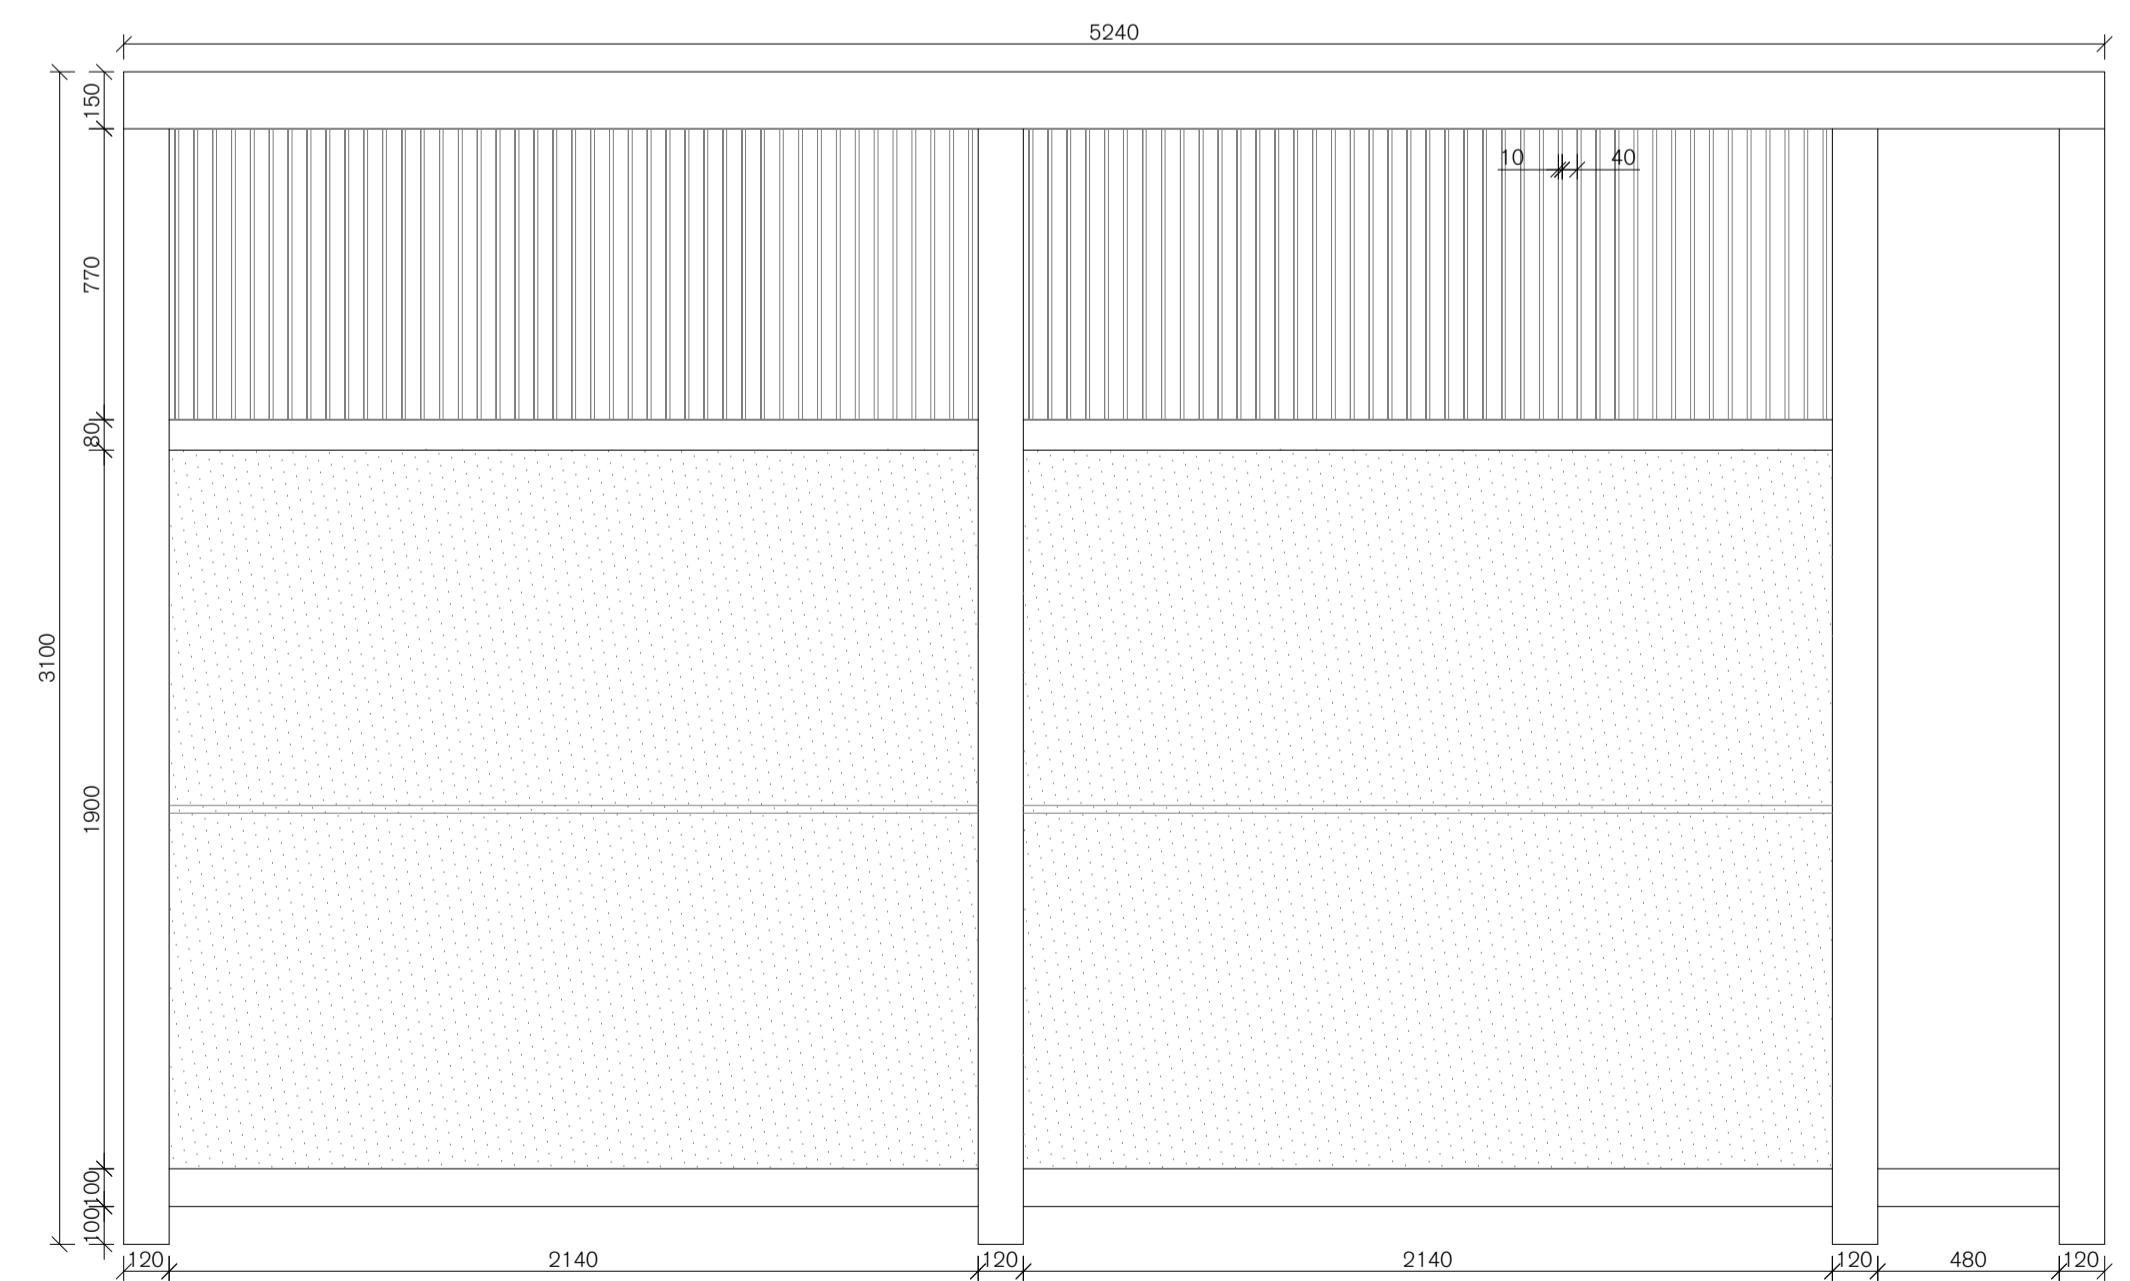

CYCLE STORE ELEVATION 02