


**M S C Cruises Ltd, 5 Roundwood Avenue, Stockley Park, Uxbridge,
UB11 1AF**

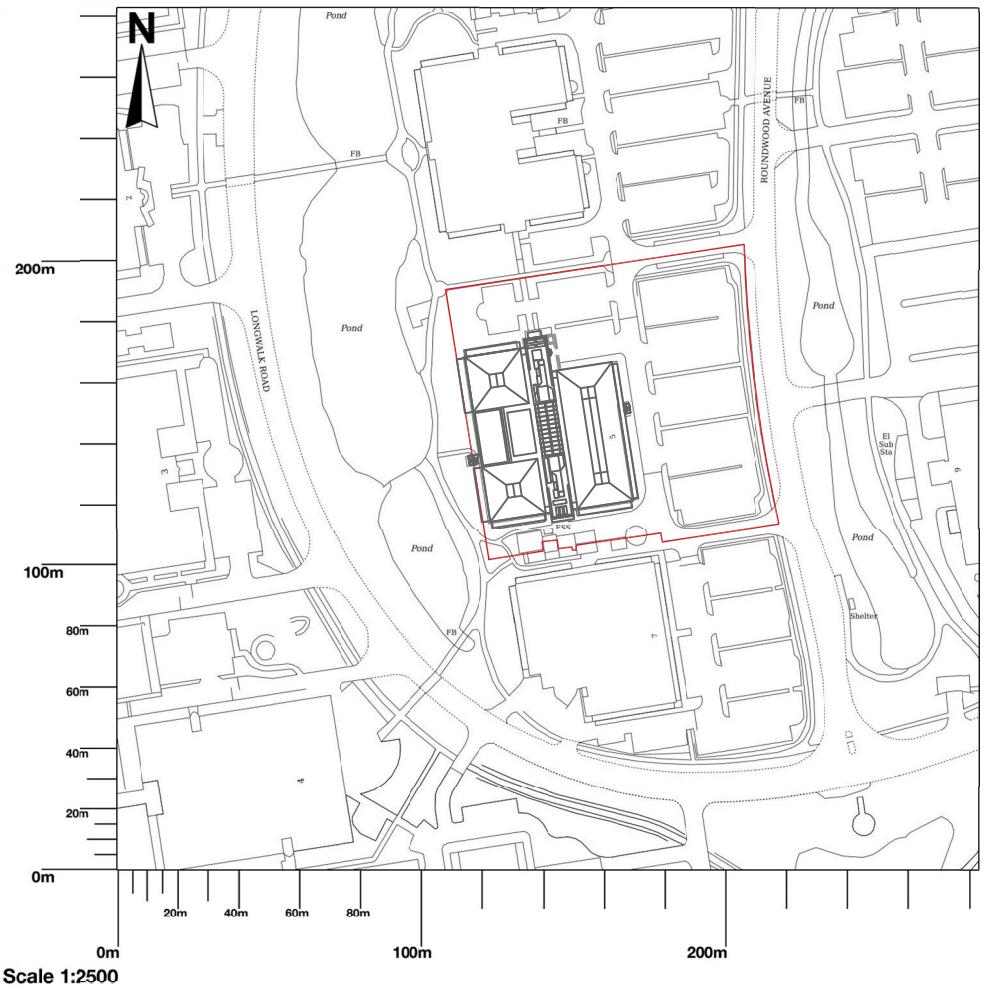

Location Plan

Location Plan

Client: MSC Cruises	
Drawing: Location Plan	
Property: 5 Roundwood Avenue, Stockley Park, Hayes, Uxbridge, UB11 1AF	
Drawing No: 2139_00_E01	
Date created: 06.05.25	Revision: .
Scale: 1:2500 @ A3	Drawn by: DG
Golderbrook House 15-19 Great Titchfield St London W1W 8AZ	
020 7636 0525 www.spaceworkplace.com	