



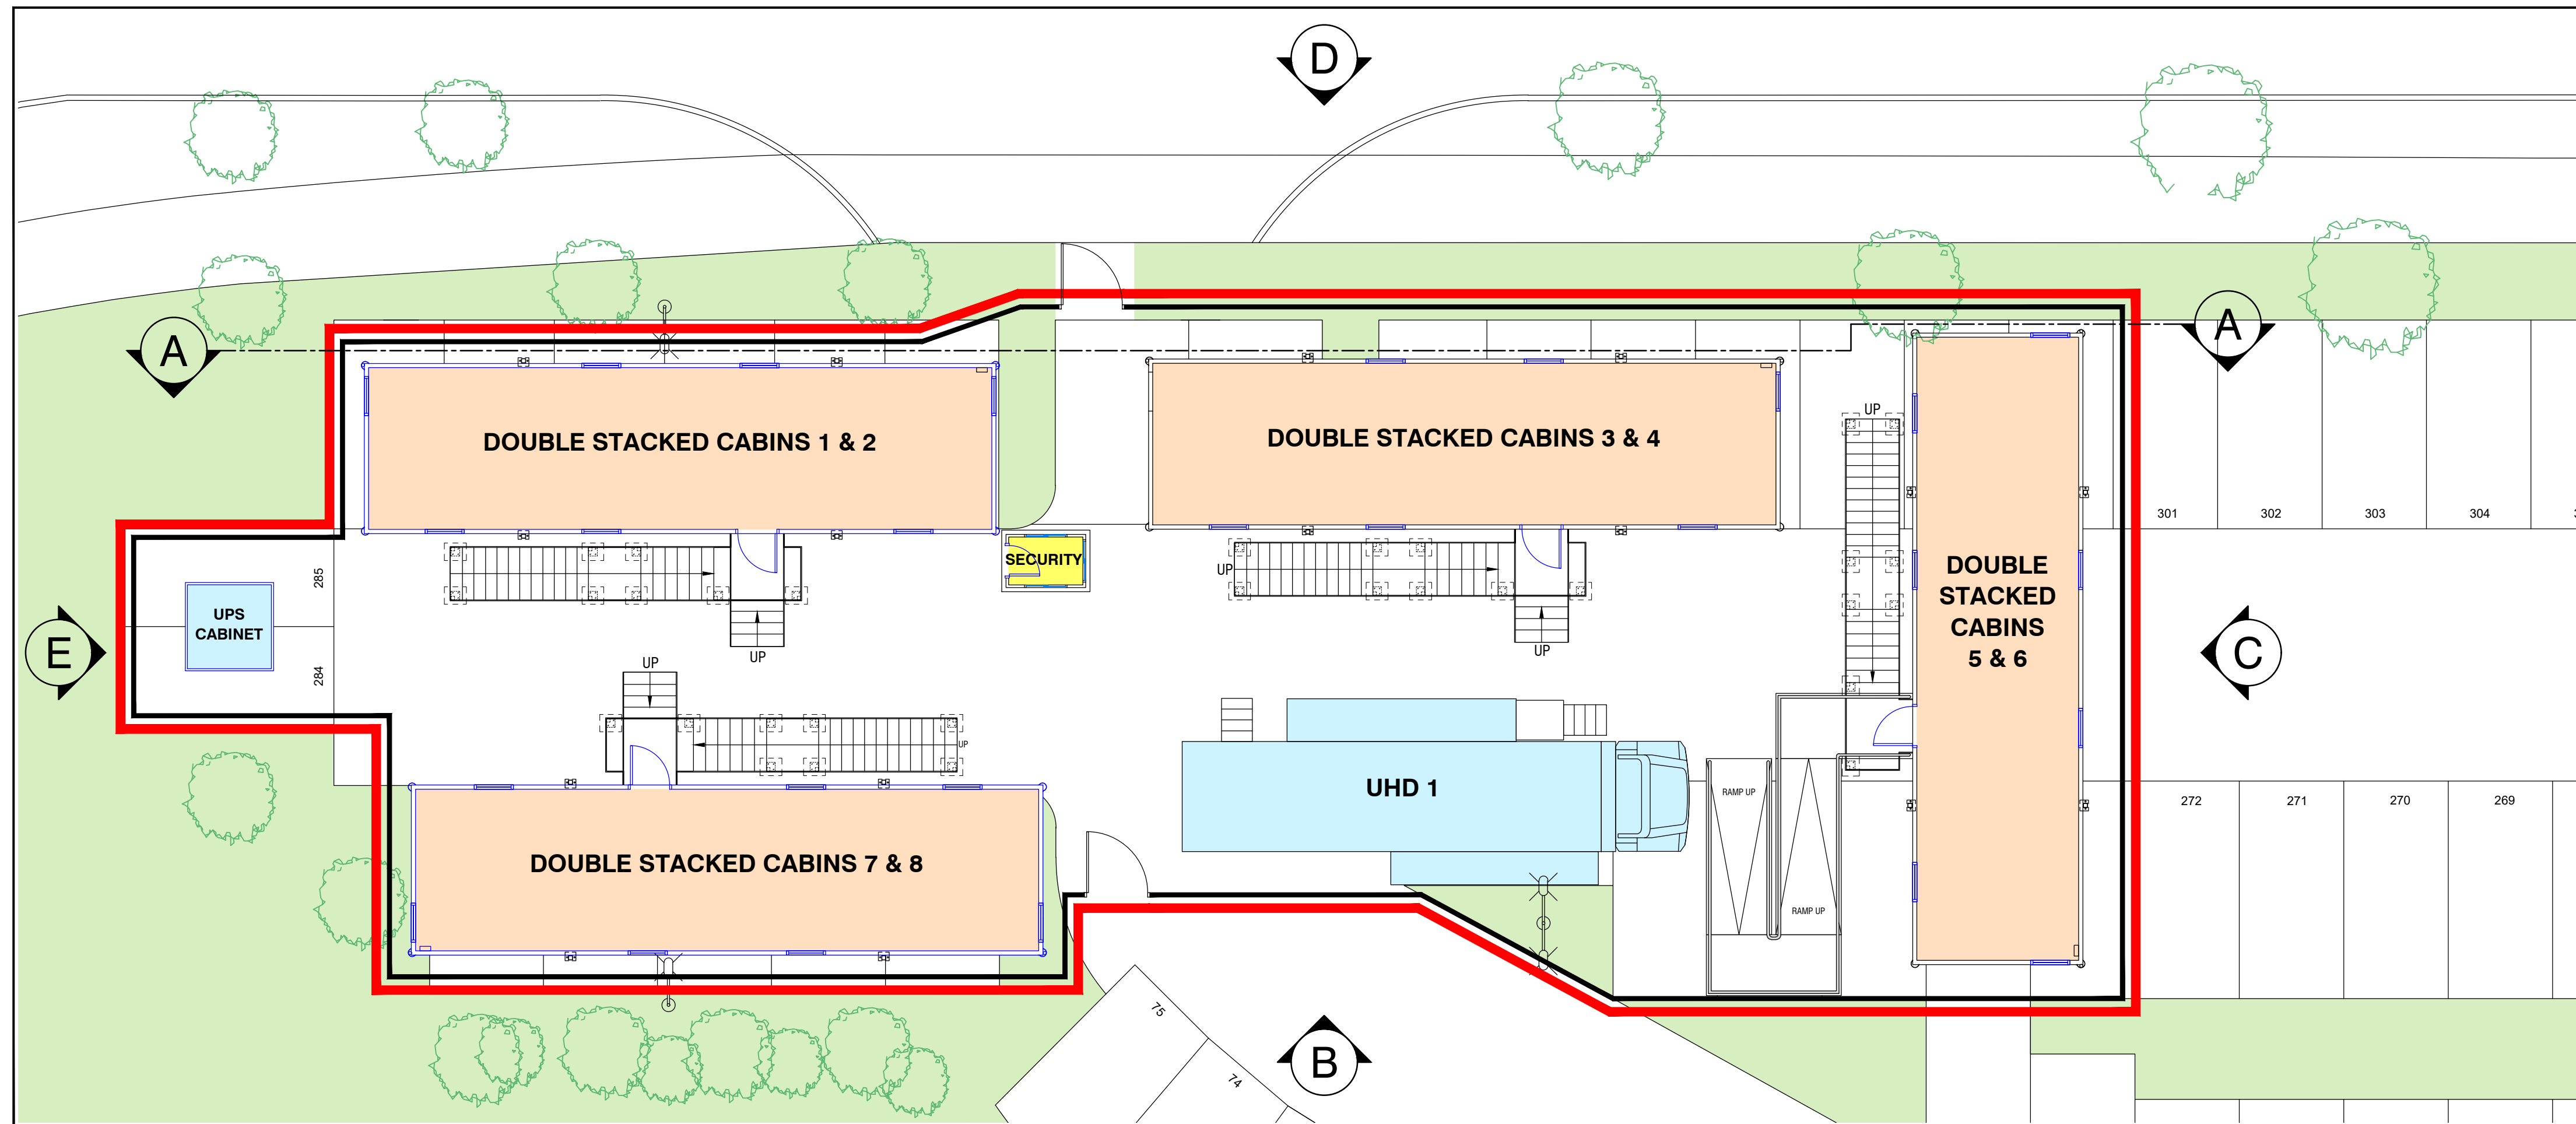


Key Plan




WHITE CABINS AS SHOWN IN PHOTOS ABOVE

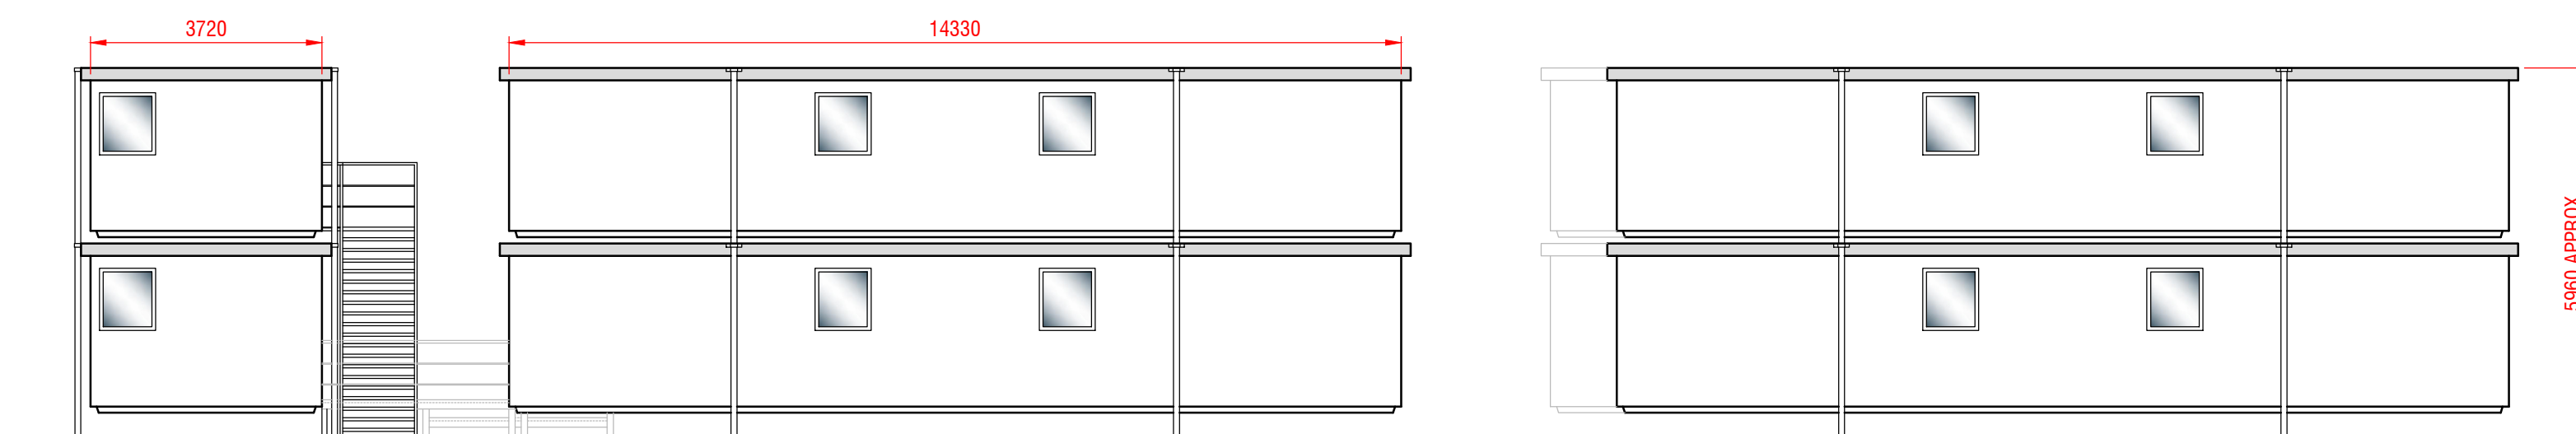



Elevation 'A-A'

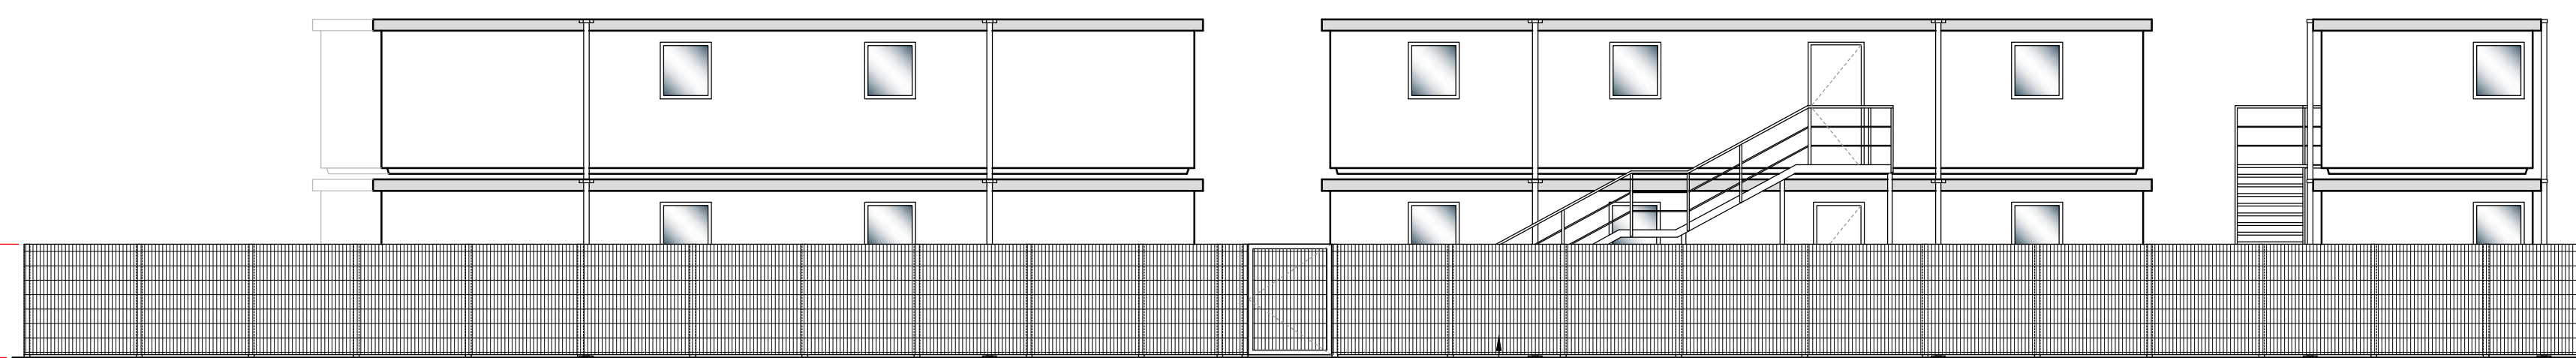


Elevation 'B'

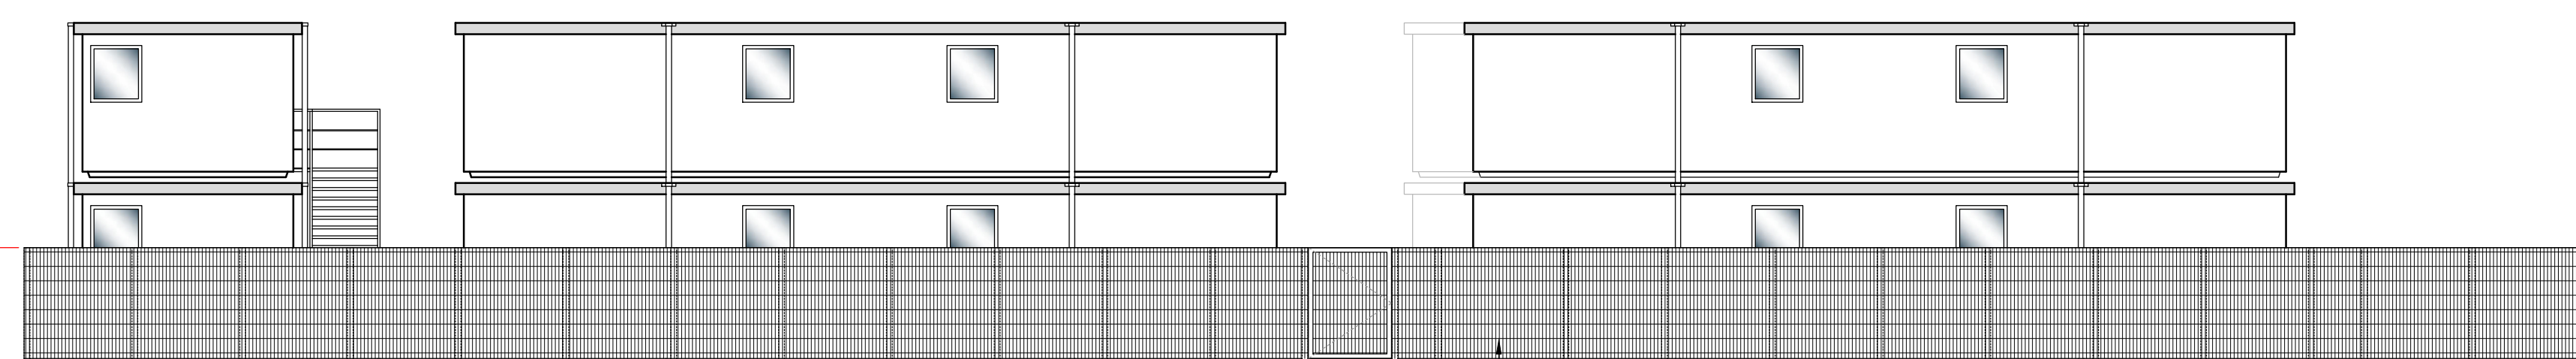


Elevation 'D'

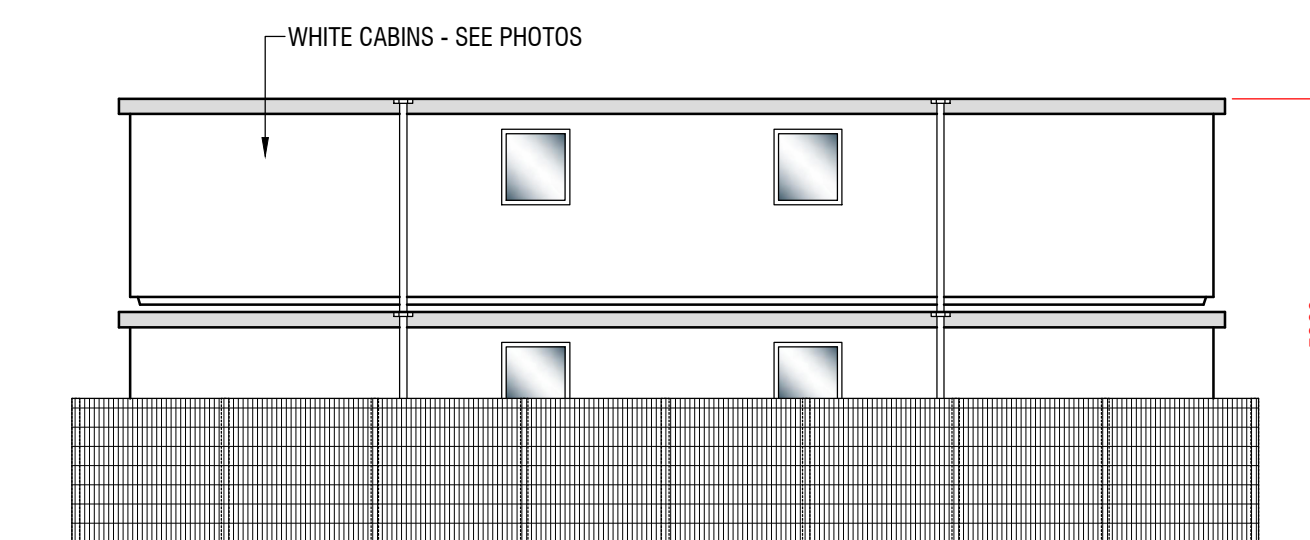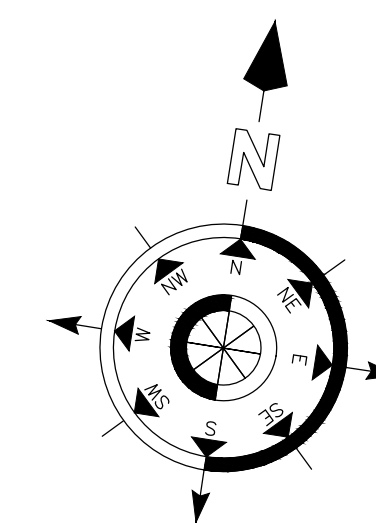

Elevation 'C'

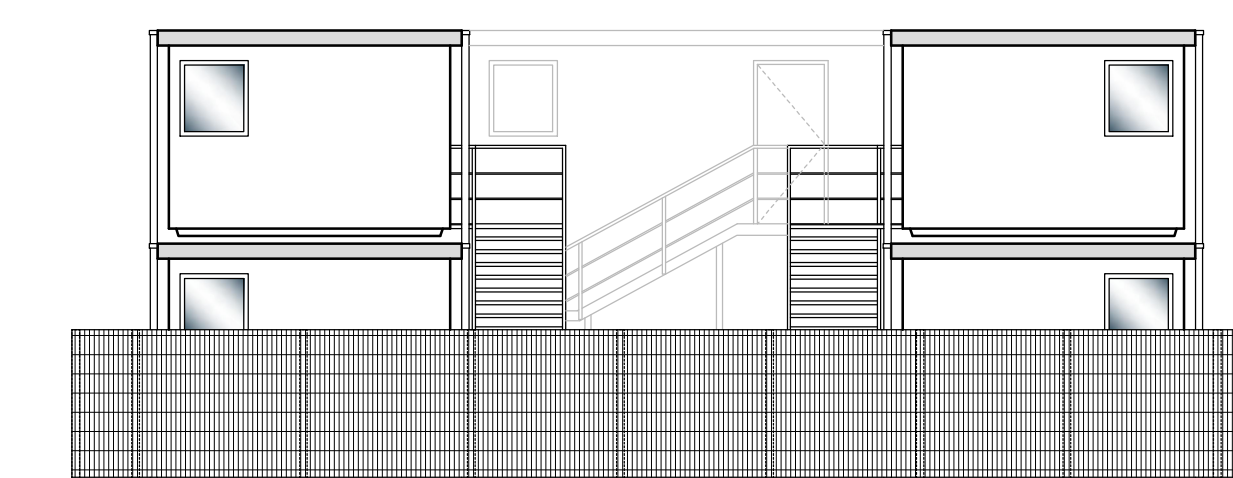

Elevation 'E'

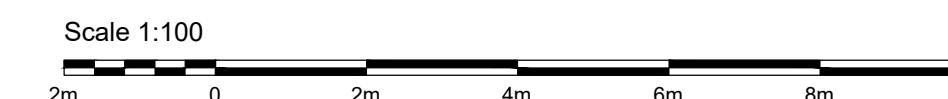

1:100 @ A1 Original Size			
P L A N N I N G			
Morgan Lovell			
MAXIS 1 Western Road Bracknell Berkshire RG12 1RT T: 0134 435 3800 E: contact@morganlovel.com W: http://www.morganlovel.com			
Client			
WARNER BROS. DISCOVERY			
Project			
STOCKLEY PARK 5 LONGWALK ROAD HAYES UXBRIDGE, UB11 1FE			
Title			
PROPOSED ELEVATIONS			
Scale	Date	Designer/Drawn By	Checked By / Date
1:100@A1	16/03/2023	SMKB	
Drawing Number			
Project No.	Floor	Drawing No.	Rev
MA4731	0	P005	A